


960522

17-17-32

01083

FINAL MAP OF ELKHORN SPRINGS UNIT NO. 2

BEING A PORTION OF THE SOUTHEAST QUARTER (SE 1/4) OF SECTION 16
AND THE WEST HALF (W 1/2) OF THE SOUTHWEST QUARTER (SW 1/4) OF SECTION 15 OF TOWNSHIP
19 SOUTH, RANGE 60 EAST, M.D.M., CITY OF LAS VEGAS, CLARK COUNTY, NEVADA

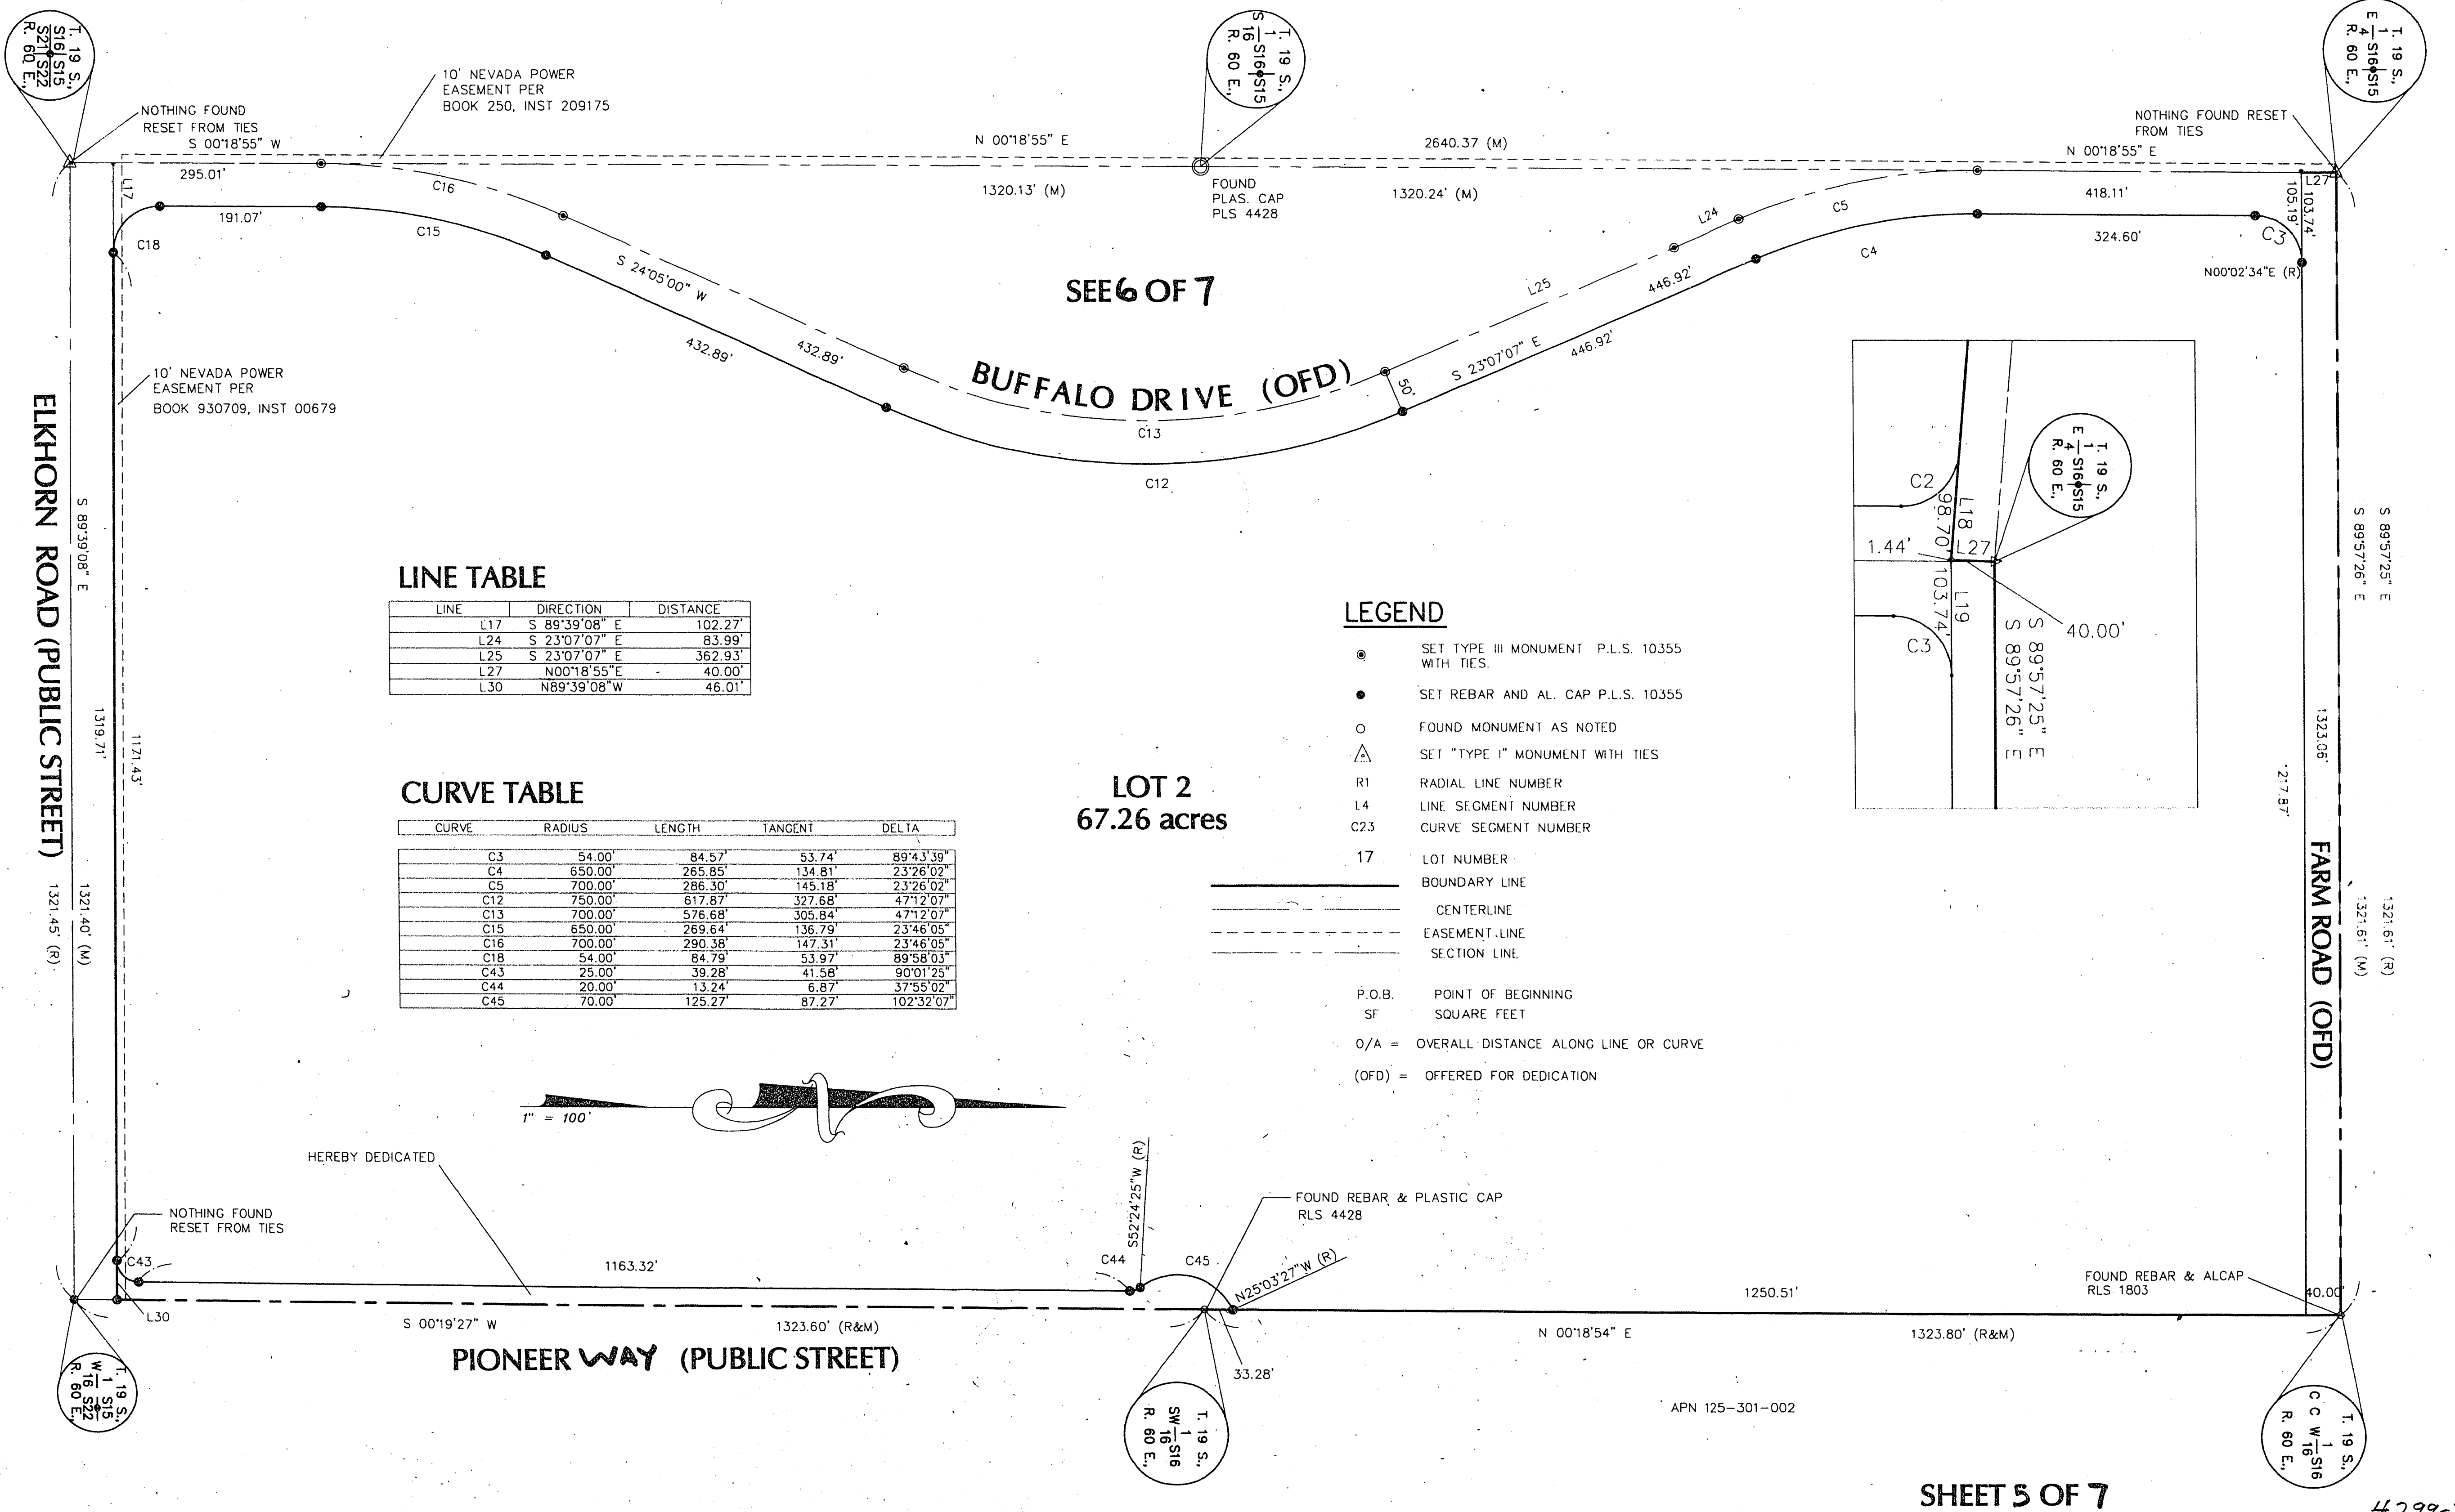

LINE TABLE

LINE	DIRECTION	DISTANCE
L17	S 89°39'08" E	102.27'
L24	S 23°07'07" E	83.99'
L25	S 23°07'07" E	362.93'
L27	N00°18'55"E	40.00'
L30	N89°39'08"W	46.01'

CURVE TABLE

CURVE	RADIUS	LENGTH	TANGENT	DELTA
C3	54.00'	84.57'	53.74'	89°43'39"
C4	650.00'	265.85'	134.81'	23°26'02"
C5	700.00'	286.30'	145.18'	23°26'02"
C12	750.00'	617.87'	327.58'	47°12'07"
C13	700.00'	576.68'	305.84'	47°12'07"
C15	650.00'	269.64'	136.79'	23°46'05"
C16	700.00'	290.38'	147.31'	23°46'05"
C18	54.00'	84.79'	53.97'	89°58'03"
C43	25.00'	39.28'	41.58'	90°01'25"
C44	20.00'	13.24'	6.87'	37°55'02"
C45	70.00'	125.27'	87.27'	102°32'07"

LEGEND

- SET TYPE III MONUMENT P.L.S. 10355 WITH TIES.
- SET REBAR AND AL. CAP P.L.S. 10355
- FOUND MONUMENT AS NOTED
- SET "TYPE I" MONUMENT WITH TIES
- R1 RADIAL LINE NUMBER
- L4 LINE SEGMENT NUMBER
- C23 CURVE SEGMENT NUMBER
- 17 LOT NUMBER
- BOUNDARY LINE
- CENTERLINE
- EASEMENT LINE
- SECTION LINE
- P.O.B. POINT OF BEGINNING
- SF SQUARE FEET
- O/A = OVERALL DISTANCE ALONG LINE OR CURVE
- (OFD) = OFFERED FOR DEDICATION

