




TYPICAL BUILDING PAD PLAN VIEW - TOWN HOMES
NO SCALE

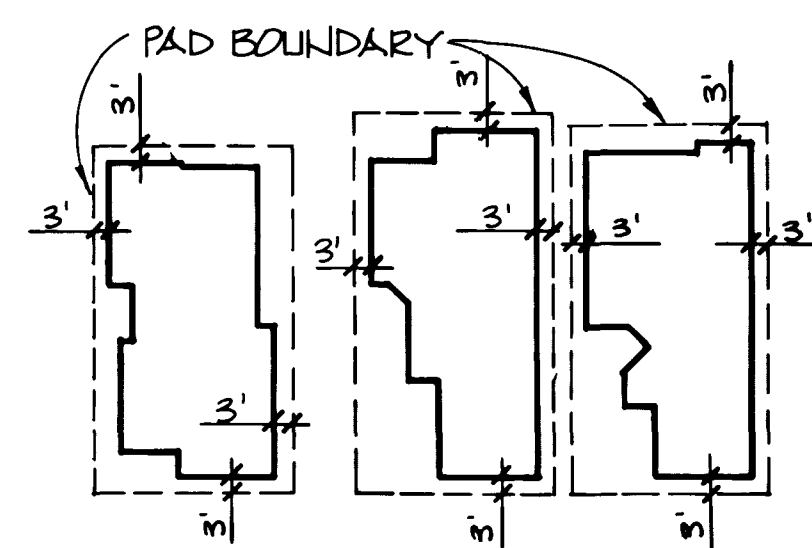


TYPICAL BUILDING PAD PLAN VIEW - PATIO HOMES
NO SCALE

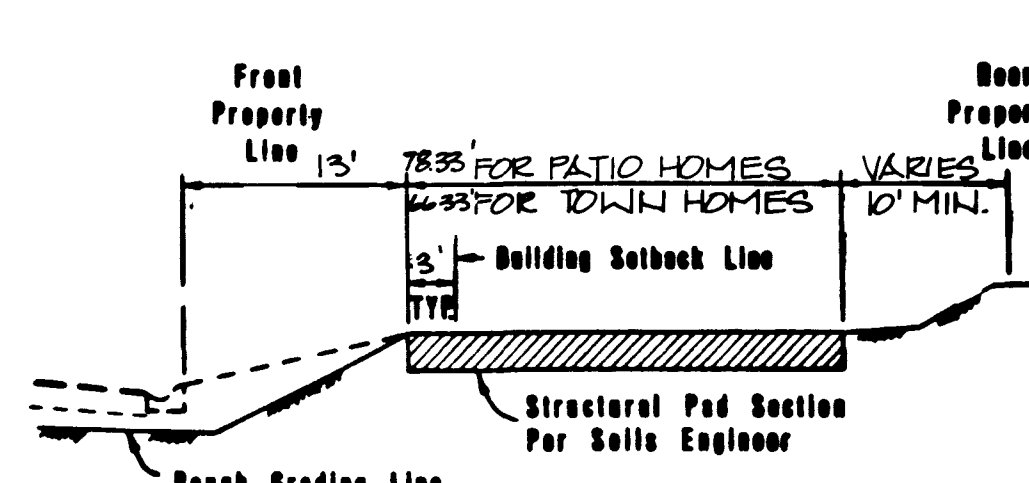


TYPICAL GRADING SECTION
NO SCALE

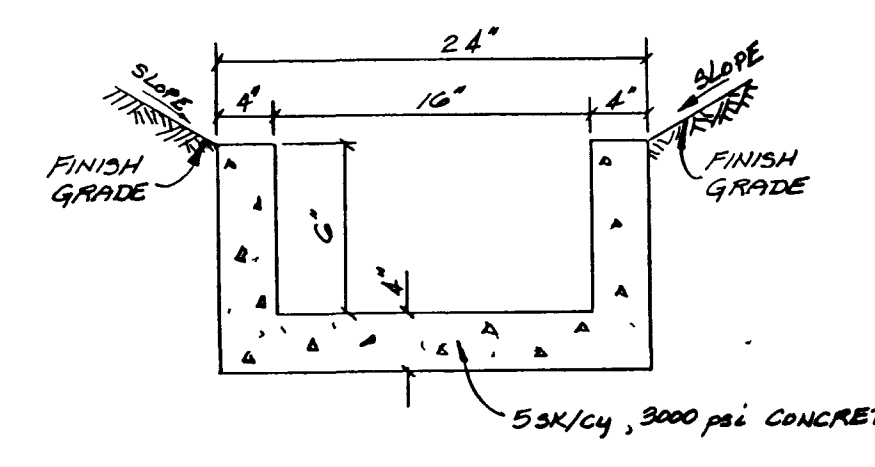

2' CONCRETE SWALE
NO SCALE

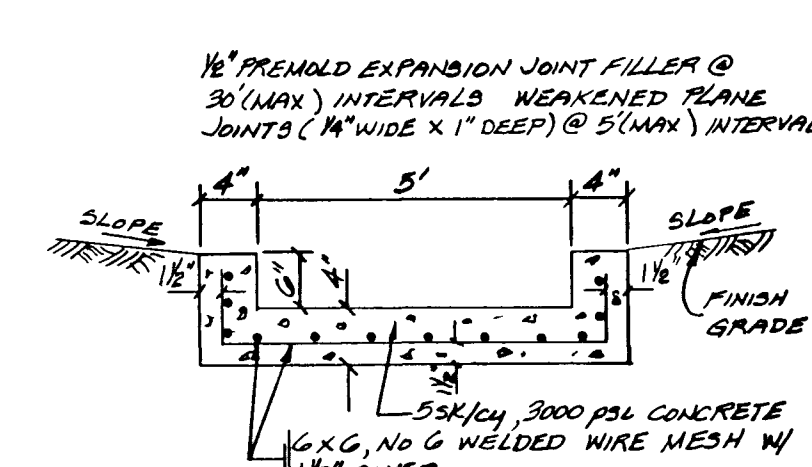

5' CONC. SW. W/0.5' CURB
NO SCALE

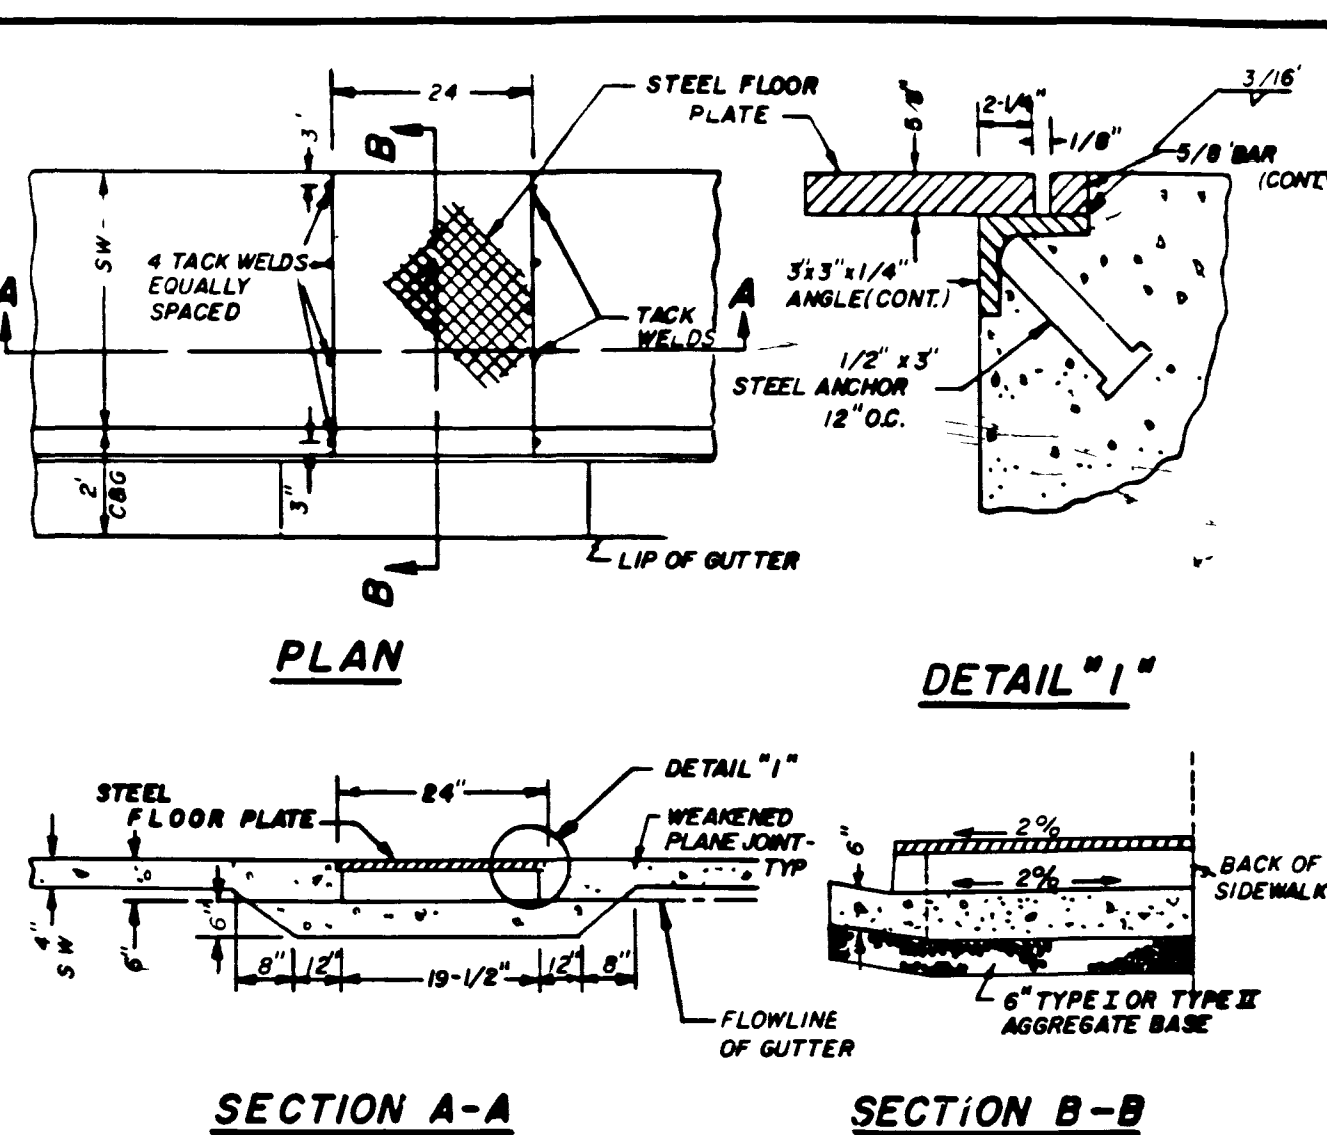


SECTION A-A


SECTION B-B

NOTES


- IF WIDTH OF PLATE IS GREATER THAN 24", A SPECIAL DESIGN IS REQUIRED
- ALL EXPOSED METAL PARTS SHALL BE GALVANIZED AND ALL GALVANIZING DAMAGED BY FABRICATION OR INSTALLATION SHALL RECEIVE TWO COATS OF ALUMINUM PAINT (GALYNOX OR EQUAL)

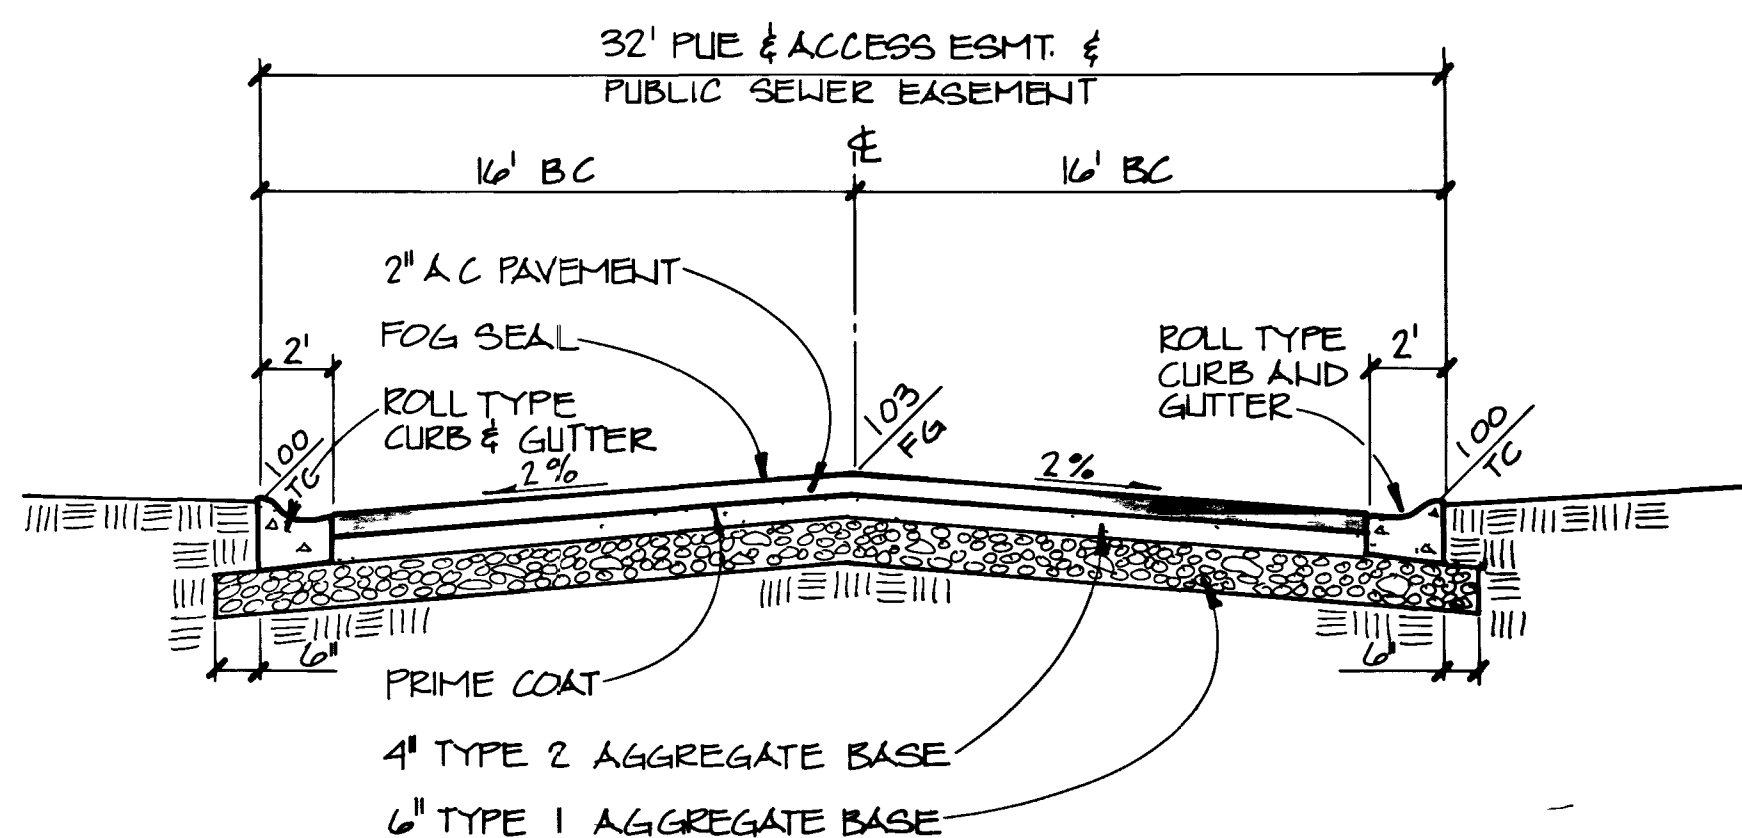


TYPICAL 32' R/W STREET SECTION
NO SCALE

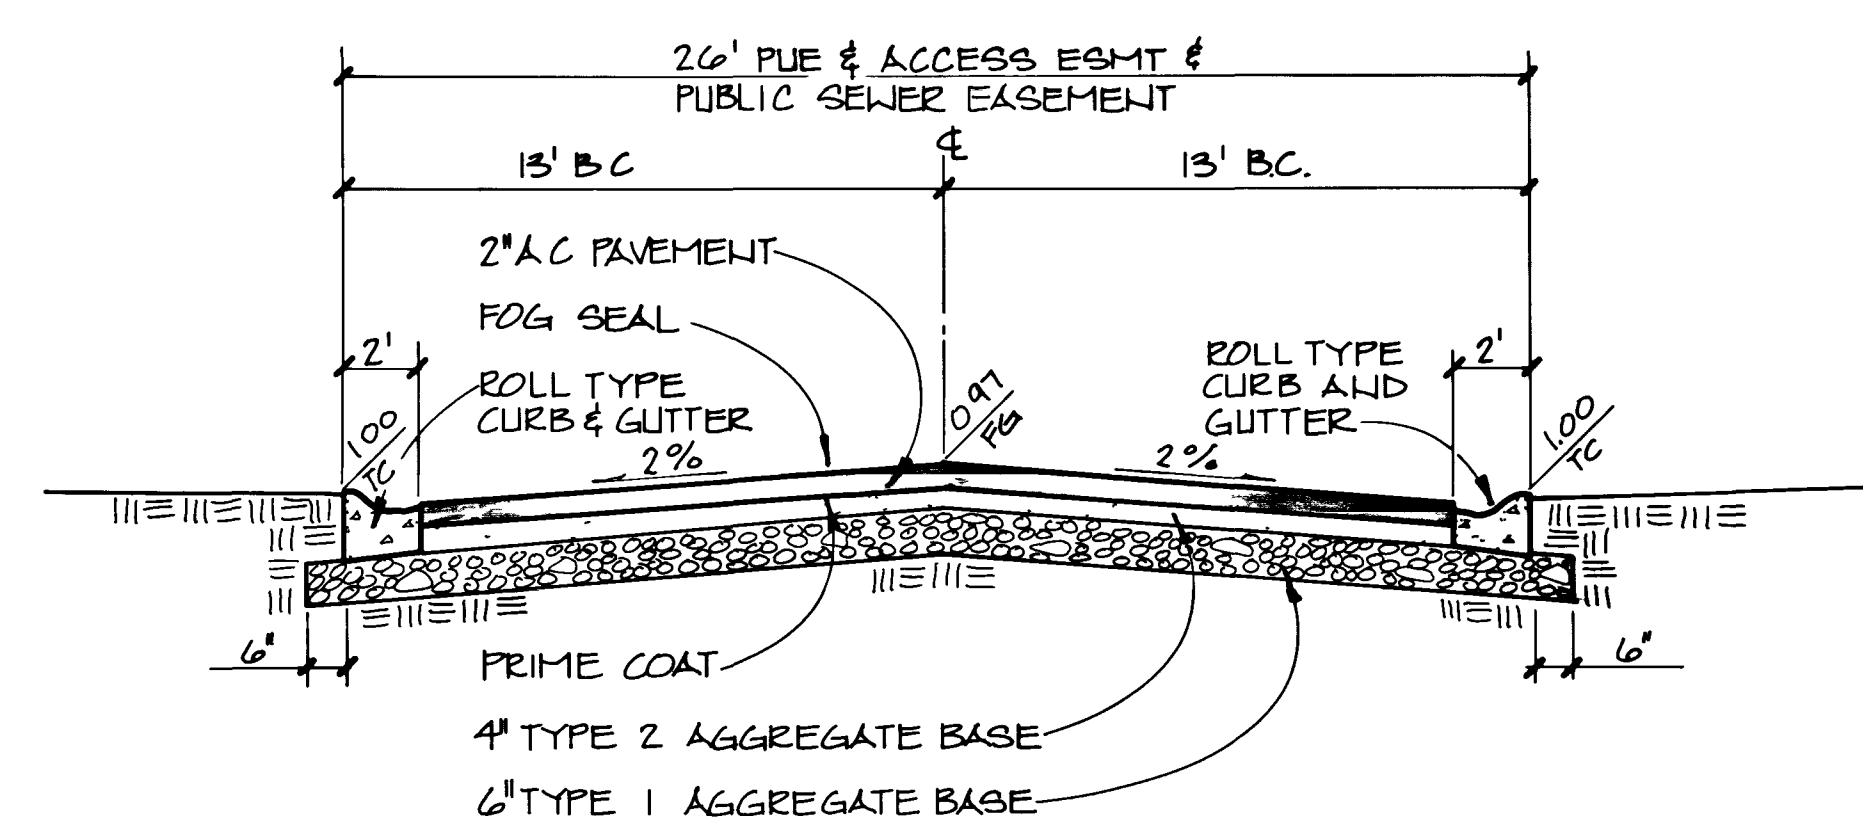


TYPICAL 26' R/W STREET SECTION
NO SCALE

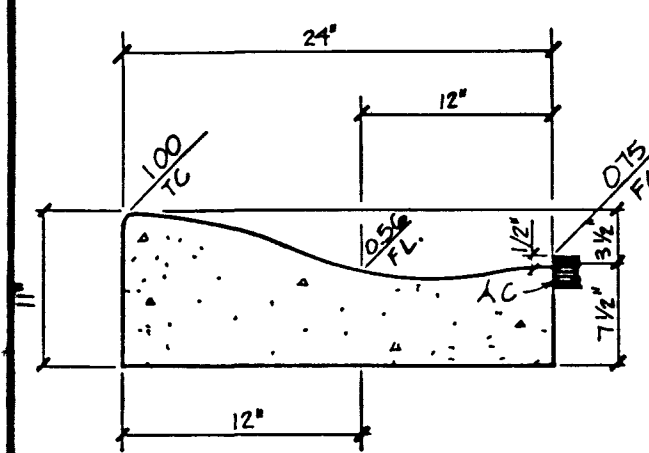


TYPICAL ROLL CURB
NO SCALE

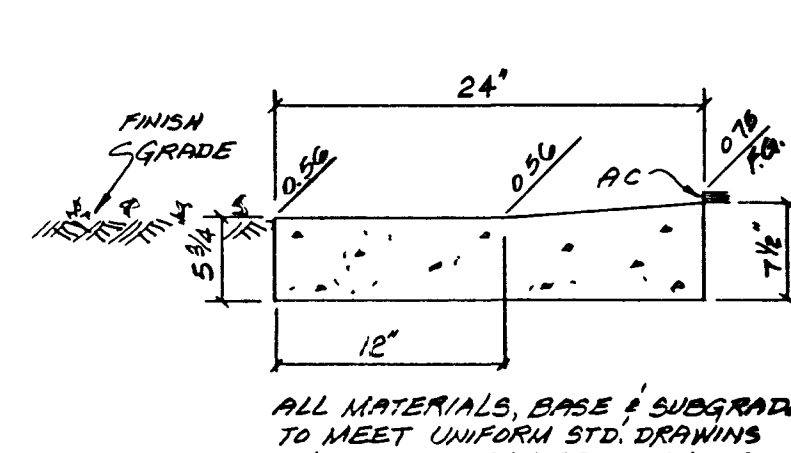


TYPICAL DEPRESSED CURB
NO SCALE

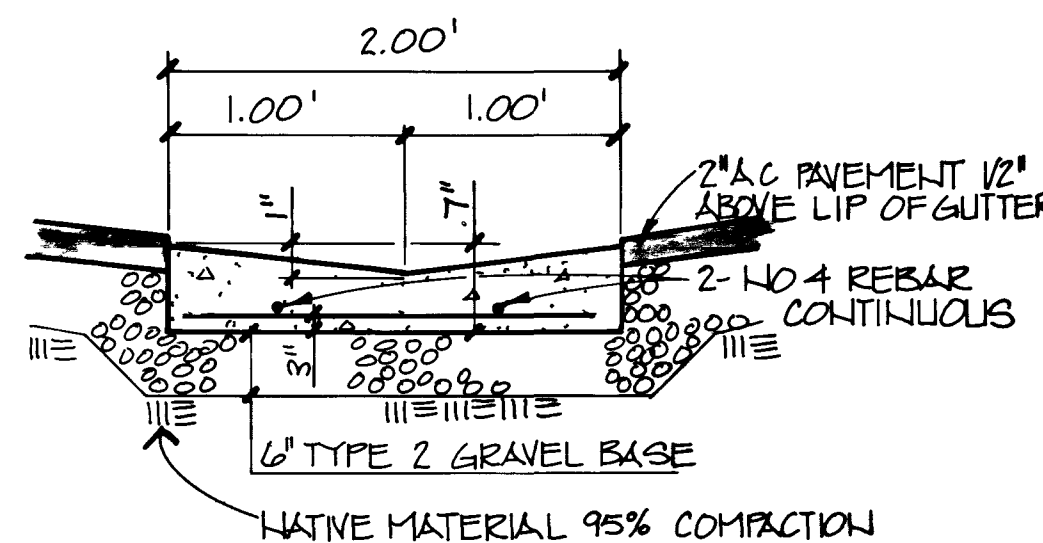


TYPICAL 2' VALLEY GUTTER
NO SCALE

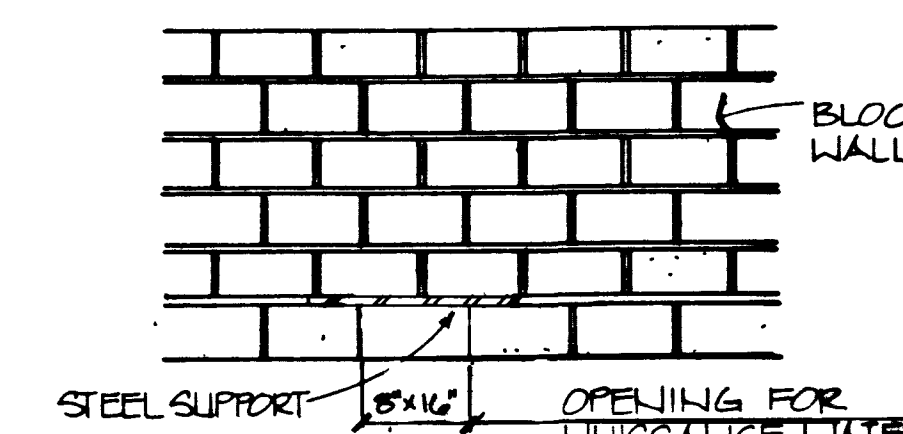

BLOCK WALL OPENING DETAIL
NO SCALE

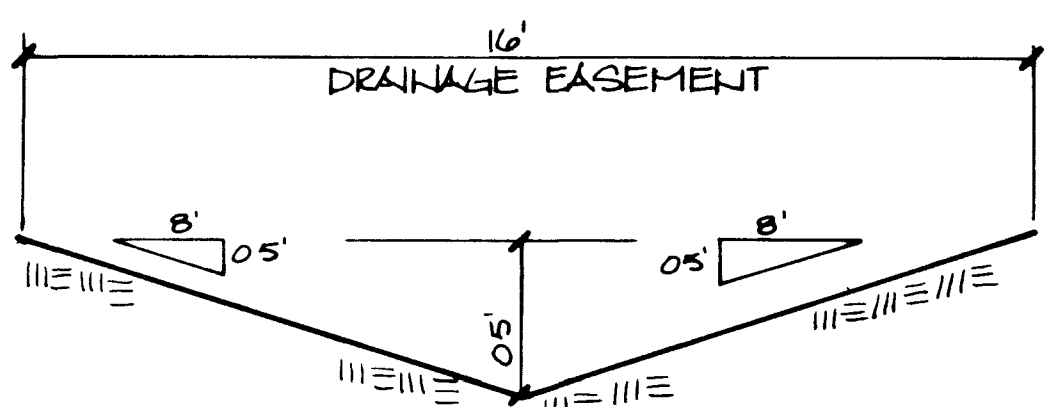


EARTH SWALE DETAIL
NO SCALE

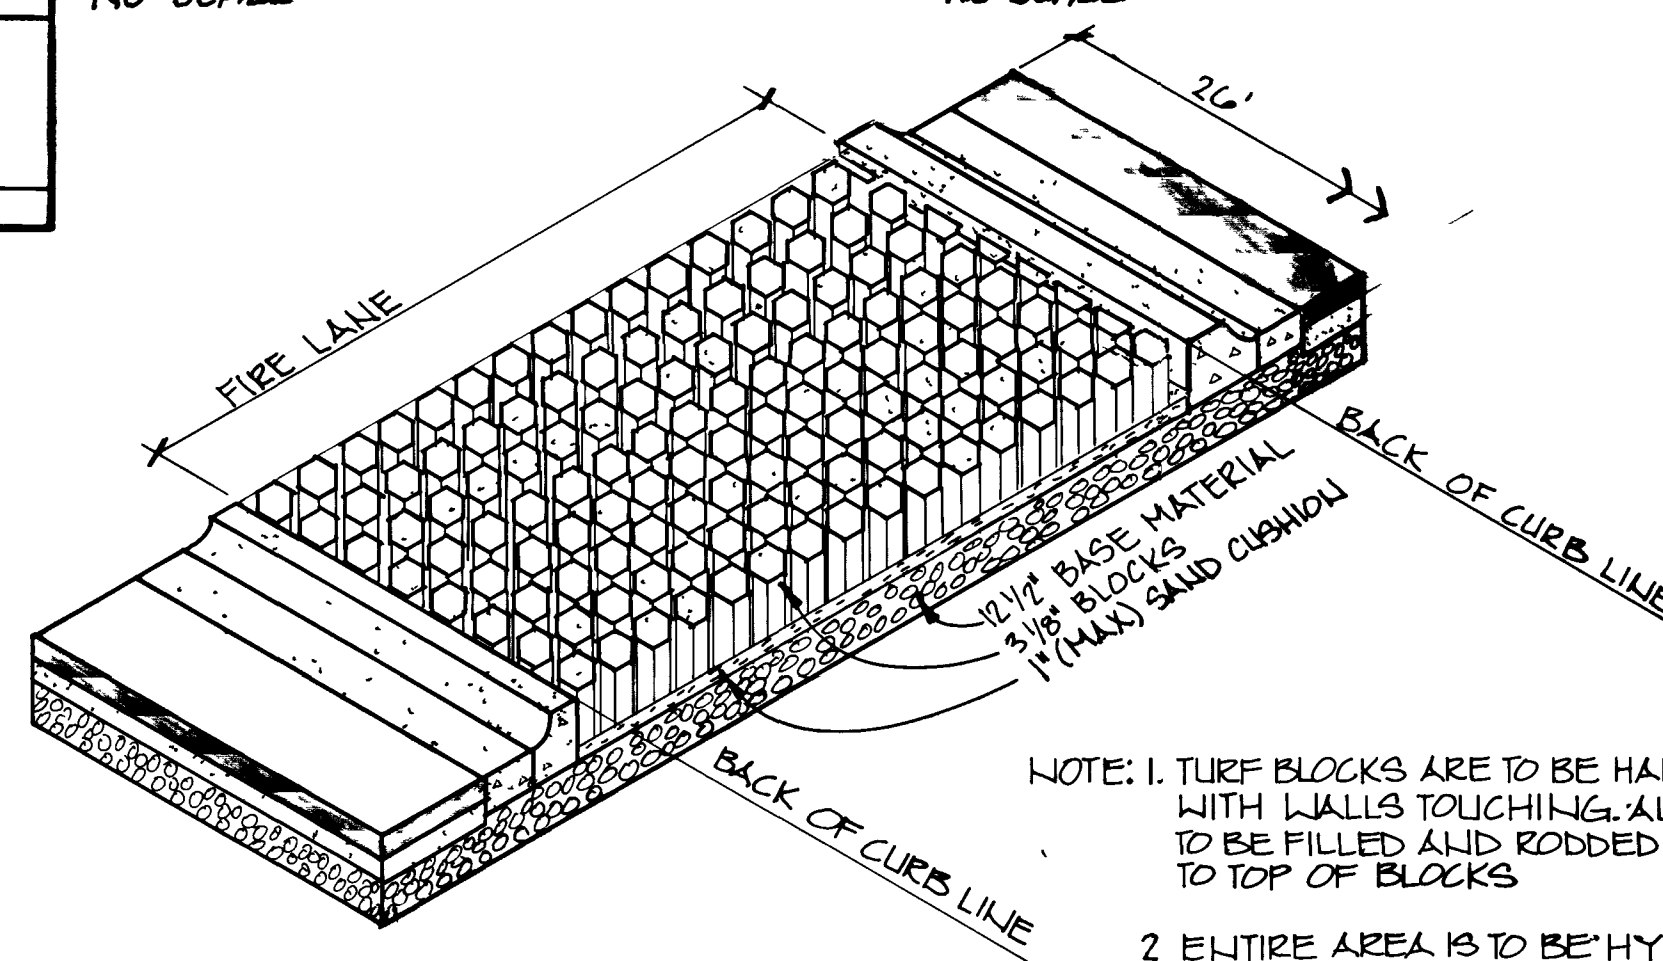


TURF BLOCK PAVEMENT DETAIL
NO SCALE


- NOTE: 1. TURF BLOCKS ARE TO BE HAND PLACED WITH WALLS TOUCHING. ALL VOIDS ARE TO BE FILLED AND RODDED IN 2' LIFTS TO TOP OF BLOCKS
2. ENTIRE AREA IS TO BE HYDRO MULCHED WITH SEED MIXTURE SUITABLE AT TIME OF PLANTING.
3. USE TURFSTONE OR EQUIVALENT PAVEMENT MATERIAL AND SPECIFICATIONS.

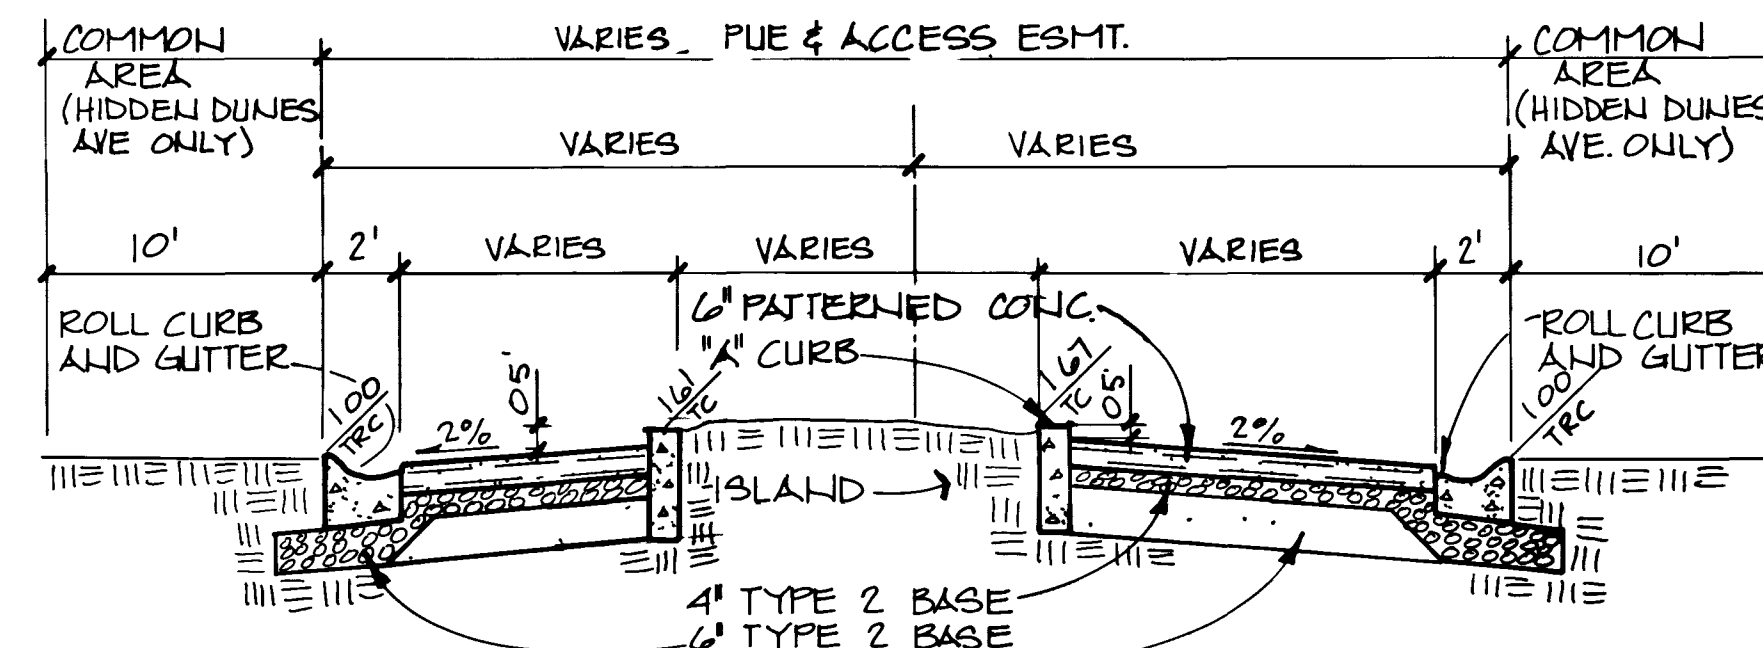

ENTRY STREET SECTION
NO SCALE

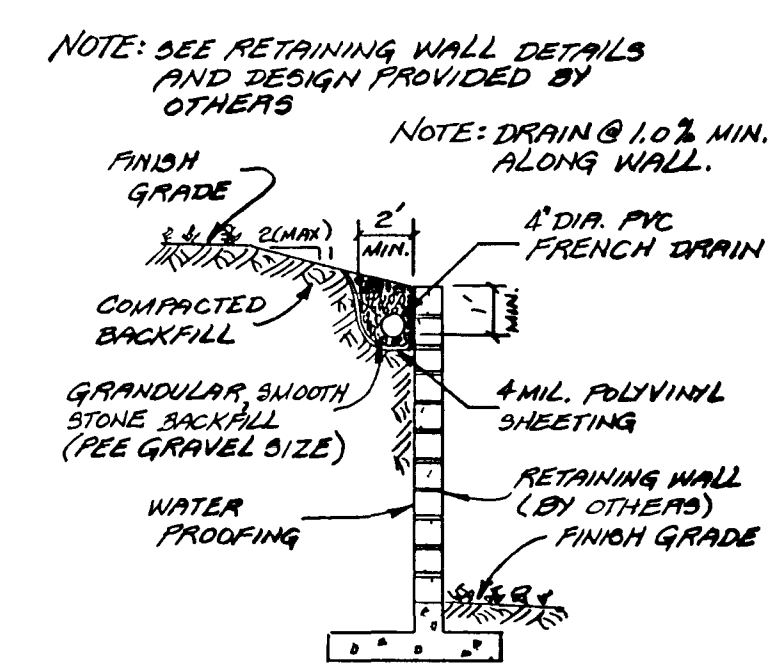

RETAINING WALL FRENCH DRAIN
NO SCALE

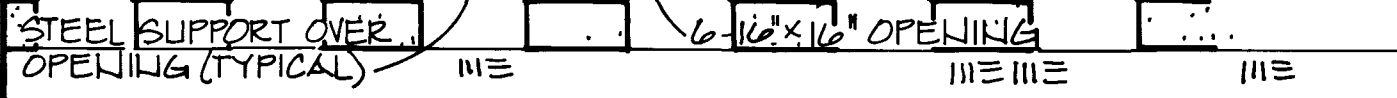


BLOCK WALL OPENING DETAIL AT SWALE
NO SCALE

- PLACE VEE EARTH SWALE BOTTOM TO FULL HEIGHT OF OPENINGS WITHIN 5' OF WALL BOTH SIDES
- SEE STRUCTURAL PLANS FOR WALL FOOTINGS.

NOTE

ALL MATERIALS, LABOR, AND WORKMANSHIP SHALL CONFORM TO THE LATEST CITY OF LAS VEGAS STANDARDS AND SPECIFICATIONS INCLUDING THE "UNIFORM STANDARD DRAWINGS FOR PUBLIC WORKS" CONSTRUCTION OFF-SITE IMPROVEMENTS CLARK COUNTY AREAS NEVADA, 1988. THESE DOCUMENTS ARE CONSIDERED A PART OF THESE PLANS AND SPECIFICATIONS.

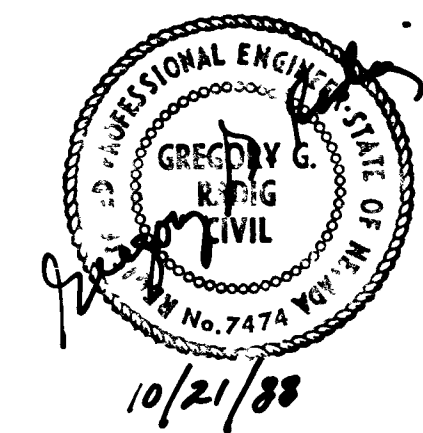

REVISION

REV	DATE	BY	DESCRIPTION
1	01/22/89	PV	MODIFY ENTRY STREET SECTION
2	01/29/89	EST	REV SIDEWALK DRAIN DETAIL

BERGHEER NEVADA
CITY OF LAS VEGAS

CONSULTING ENGINEERS - PLANNERS
2300 PASEO DEL PRADO BUILDING A SUITE 100
LAS VEGAS, NEVADA 89102 PHONE (702) 873-7550

vtm nevada


DETAILS

PROJECT
DESERT SHORES RACQUET CLUB (LOT 9)

TITLE

NO NO 3691
BY PV/FC
DATE OCT, 1988
SCALE NO SCALE

SHEET
13
OF 13 SHEETS

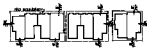















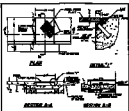




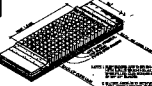

































