


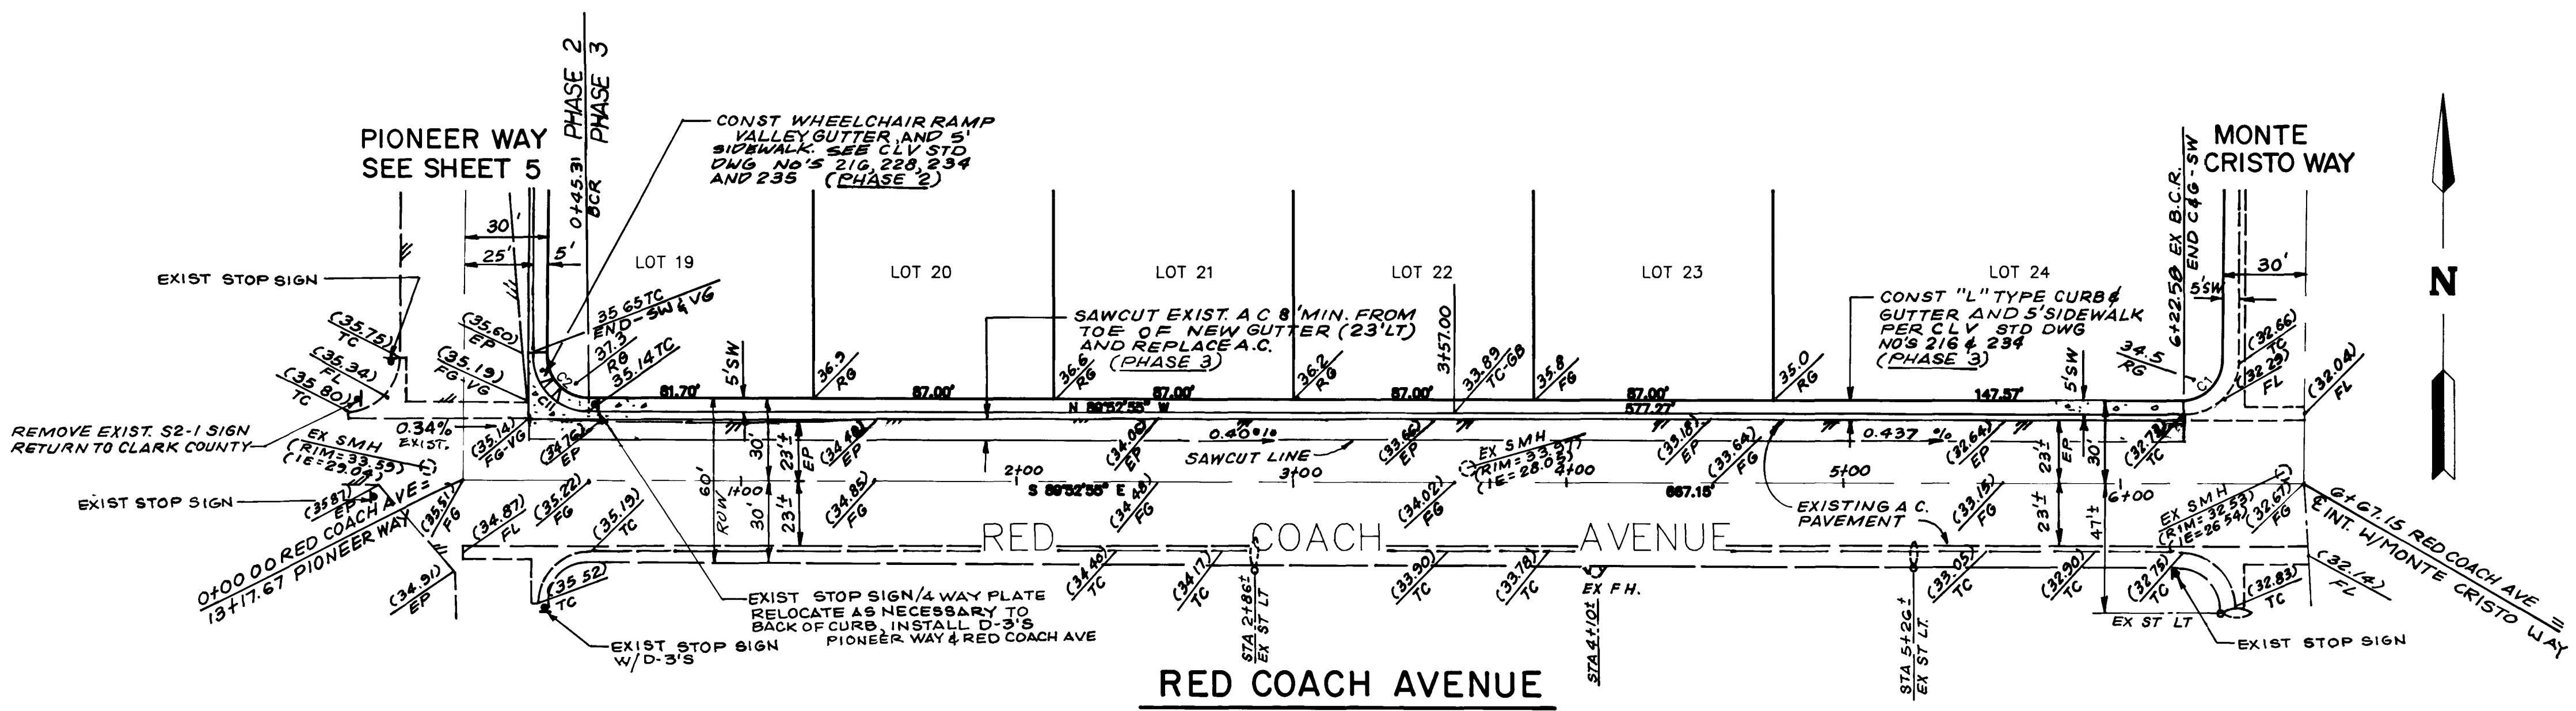

CURVE TABLE

NO	RADIUS	DELTA	LENGTH	TANGENT
C1	15.00'	89°28'51"	23.42'	14.86'
C2	15.00'	90°23'43"	23.67'	15.10'
C3	45.00'	288°37'48"	226.69'	---
C4	15.00'	89°20'07"	23.38'	14.83'
C5	15.00'	90°39'53"	23.74'	15.18'
C6	15.00'	54°18'53"	14.22'	7.69'
C7	45.00'	54°18'53"	42.66'	23.08'
C8	45.00'	90°00'00"	70.69'	45.00'
C9	20.00'	89°20'07"	31.18'	15.77'
C10	20.00'	90°39'53"	31.65'	20.23'
C11	20.00'	54°18'53"	31.55'	20.14'



BENCH MARK
 C. C. E. D. BENCH # C000302
 ELEVATION 2329.89

BASIS OF BEARINGS
 THE BASIS OF BEARING FOR THIS MAP IS THE CENTER LINE OF MONTE CRISTO WAY
 AS RECORDED IN FILE 50, PAGE 33 OF RECORDED PARCEL MAPS
 CLARK COUNTY, NEVADA, RECORDS
 BEARING N 00°40'14" E

SCALE: HORIZ 1"=40'
 VERT 1"= 4'

NOTES :

EXISTING UTILITY LOCATIONS SHOWN HEREIN ARE APPROXIMATE ONLY.
 IT SHALL BE THE CONTRACTOR'S RESPONSIBILITY TO DETERMINE THE
 EXACT VERTICAL AND HORIZONTAL LOCATION OF ALL EXISTING UNDER-
 GROUND UTILITIES PRIOR TO COMMENCING CONSTRUCTION. NO
 REPRESENTATION IS MADE THAT ALL EXISTING UTILITIES ARE SHOWN
 HEREON. THE ENGINEER ASSUMES NO RESPONSIBILITY FOR UTILITIES
 NOT SHOWN OR UTILITIES NOT SHOWN IN THEIR PROPER LOCATION.

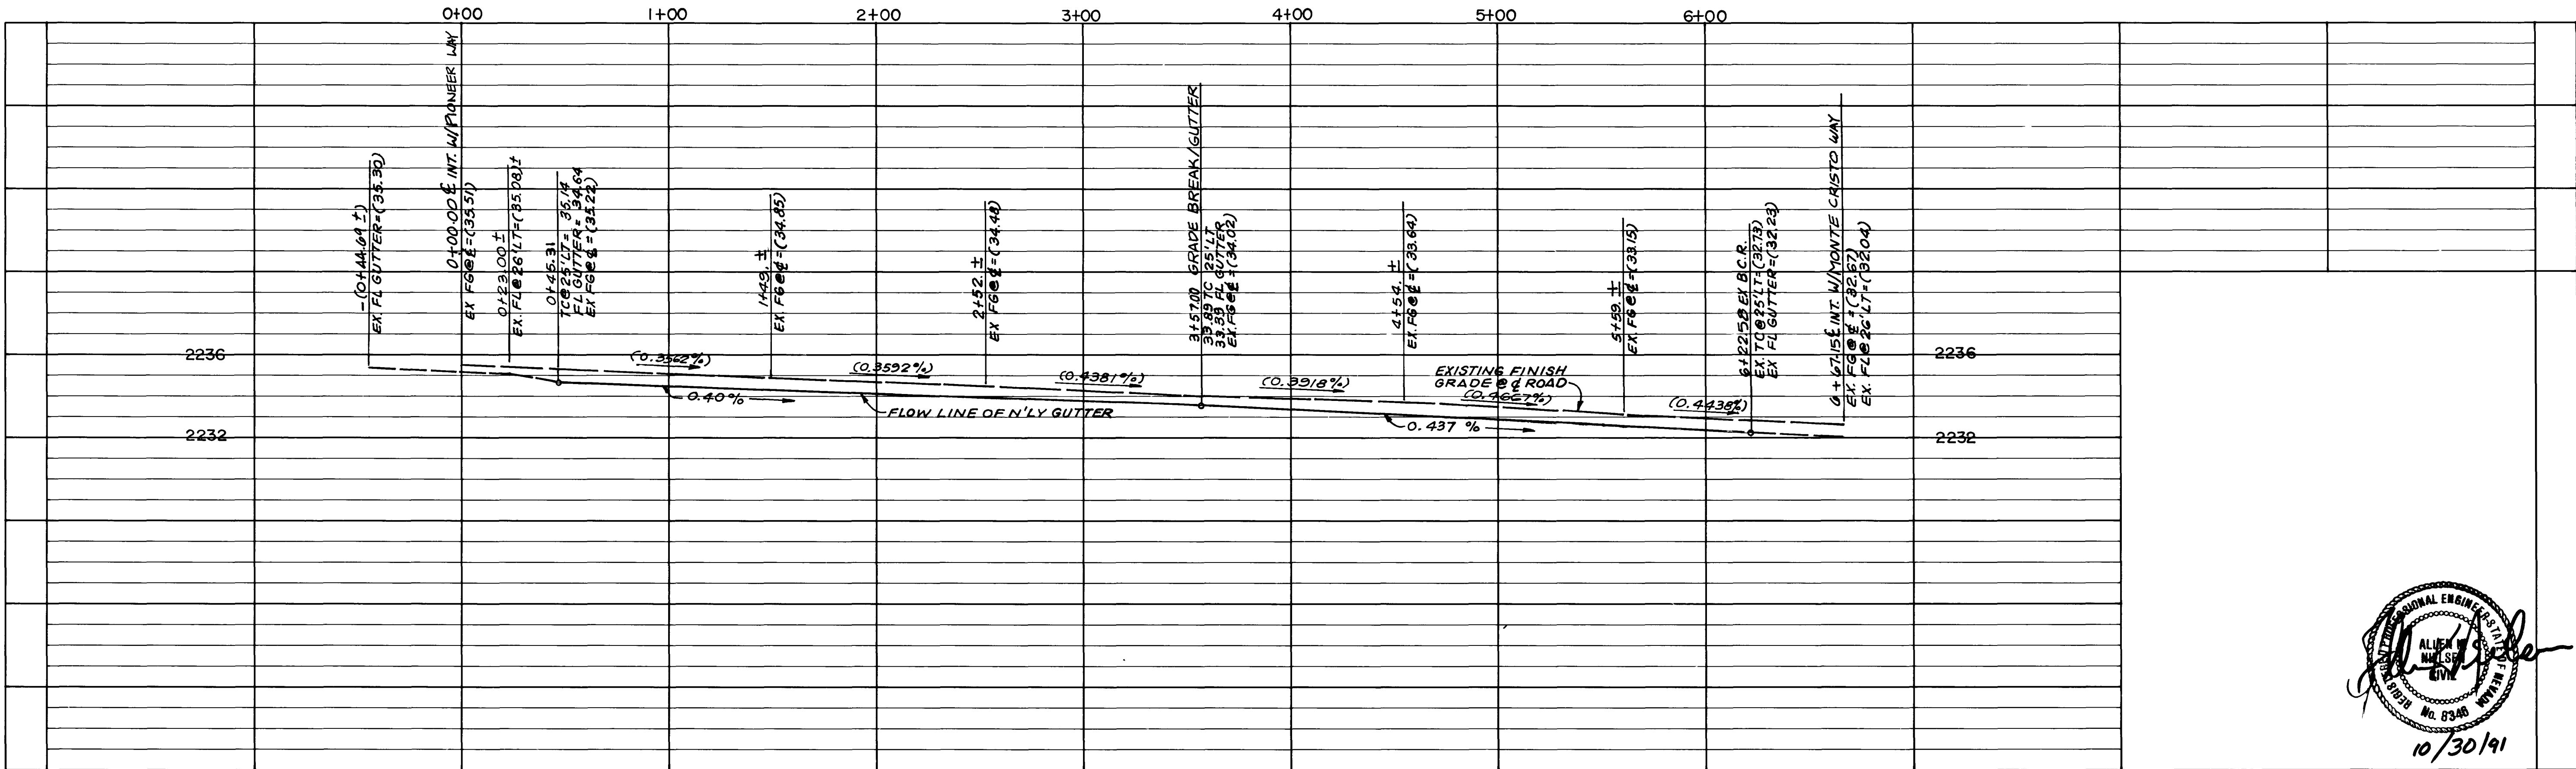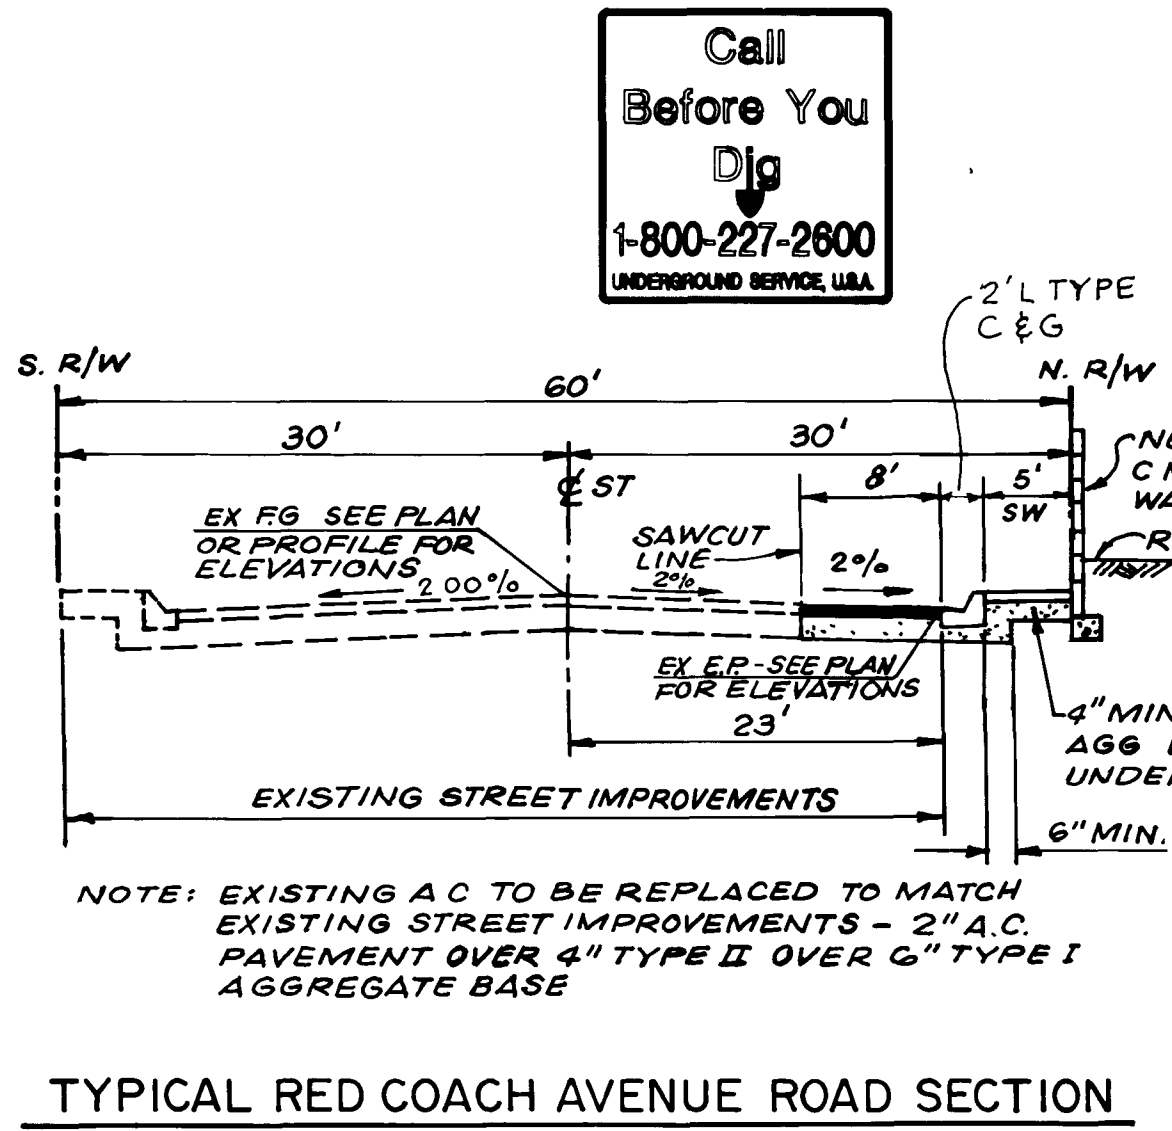

10/30/91

Call Before You Dig
1-800-227-2800
UNDERGROUND SERVICE, U.S.A.

2' L TYPE C & G
NEW C.M.U. WALL
4" MIN TYPE II AGG BASE UNDER SW.
6" MIN.

NOTE: EXISTING A.C. TO BE REPLACED TO MATCH EXISTING STREET IMPROVEMENTS - 2" A.C. PAVEMENT OVER 4" TYPE II OVER 6" TYPE I AGGREGATE BASE

RED COACH AVENUE PLAN & PROFILE
EXECUTIVE ESTATES PHASE 2 & 3
 A PORTION OF THE NORTHWEST ONE-QUARTER OF SECTION 3,
 TOWNSHIP 20 S., RANGE 60 E., NEVADA
 CLARK COUNTY, NEVADA

JOE No. 133-01-1
 DESIGNED: AKN
 DRAWN: AB 7/91
 CHECKED: AKN

SHEET 3 OF 8 SHEETS

