


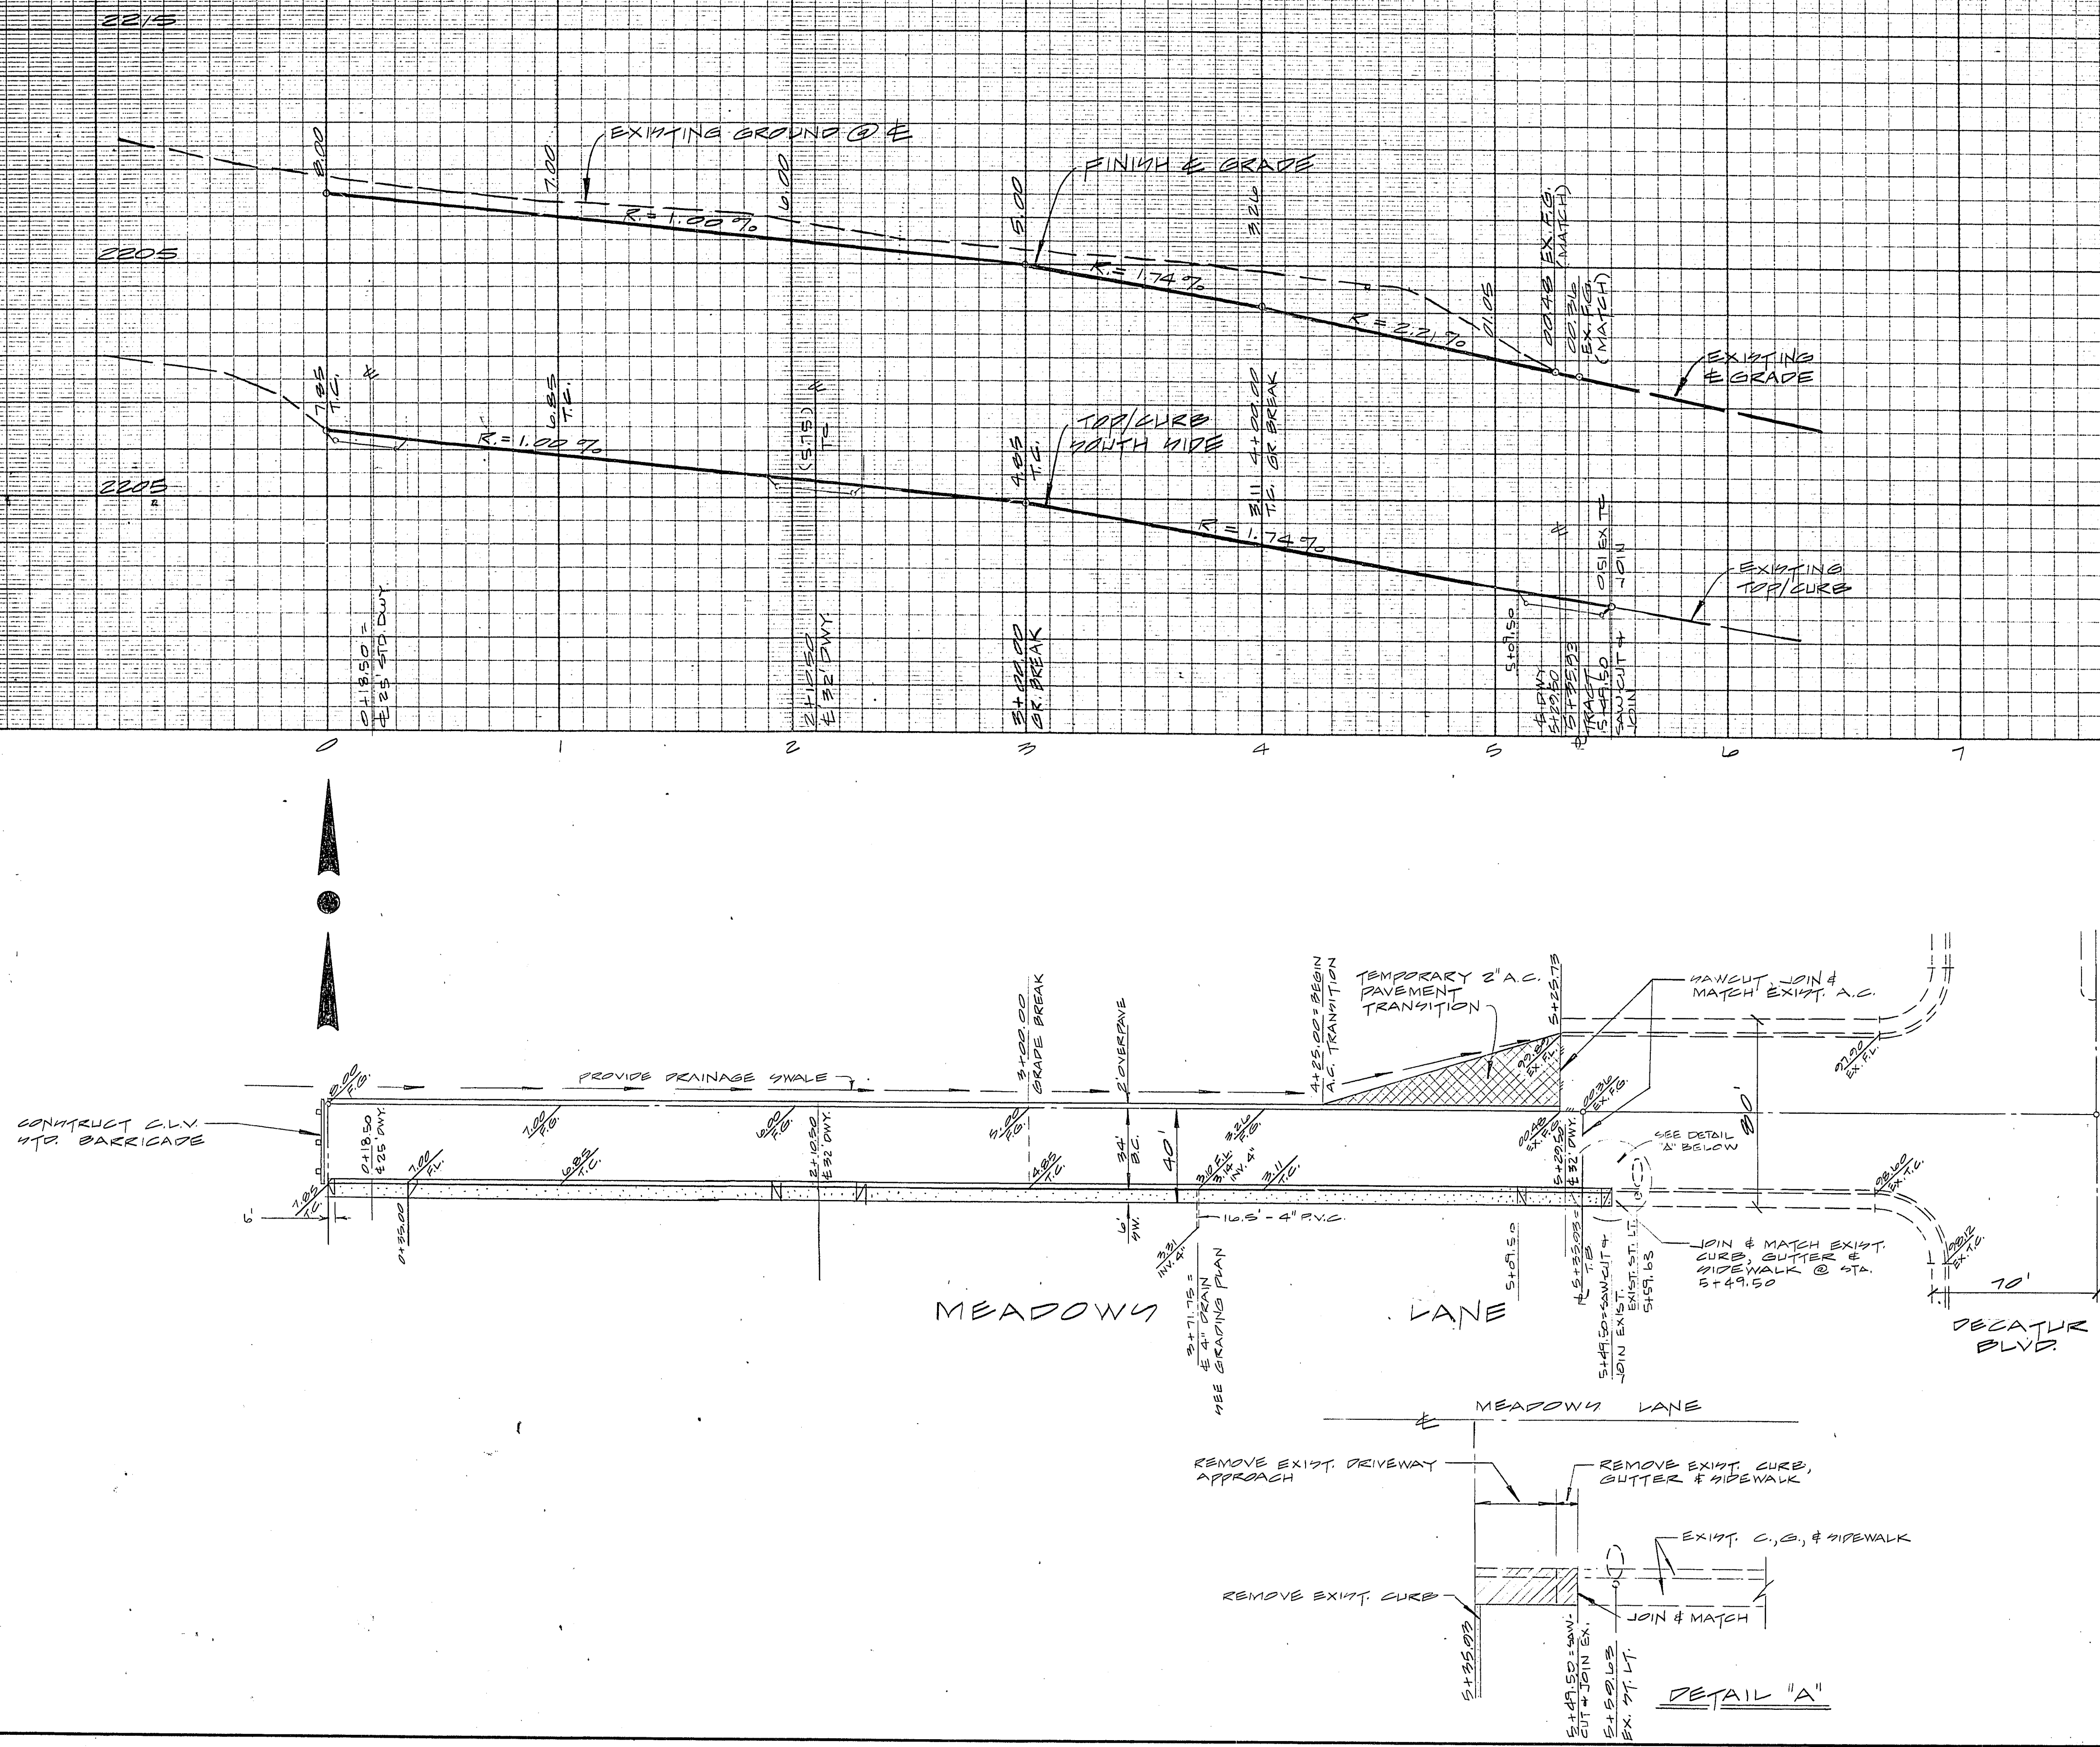

CLV TRAFFIC ENGINEER DATE
 CLV FIRE MARSHAL DATE
 CLV ELECTRICAL COORDINATOR DATE
 CLV QUALITY CONTROL ENGINEER DATE
 CLV FIELD OPERATIONS ENGINEER DATE

CONSULTING ENGINEERS • PLANNERS 2209 PARADISE ROAD, LAS VEGAS, NEVADA 89105 (702) 735-0227					
DECATUR BLVD - MEADOWS LANE SHOPPING CENTER STREET PLAN & PROFILE MEADOWS LANE					
SCALE:	WO. NO. 2613	DATE 5-8-78	SHEET	OF	
HORIZ: 1" = 40'	DES. J.E.M. & G.M.	REV. 6-5-78	2	6	
VERT: 1" = 4'	CHK.	REV.			