
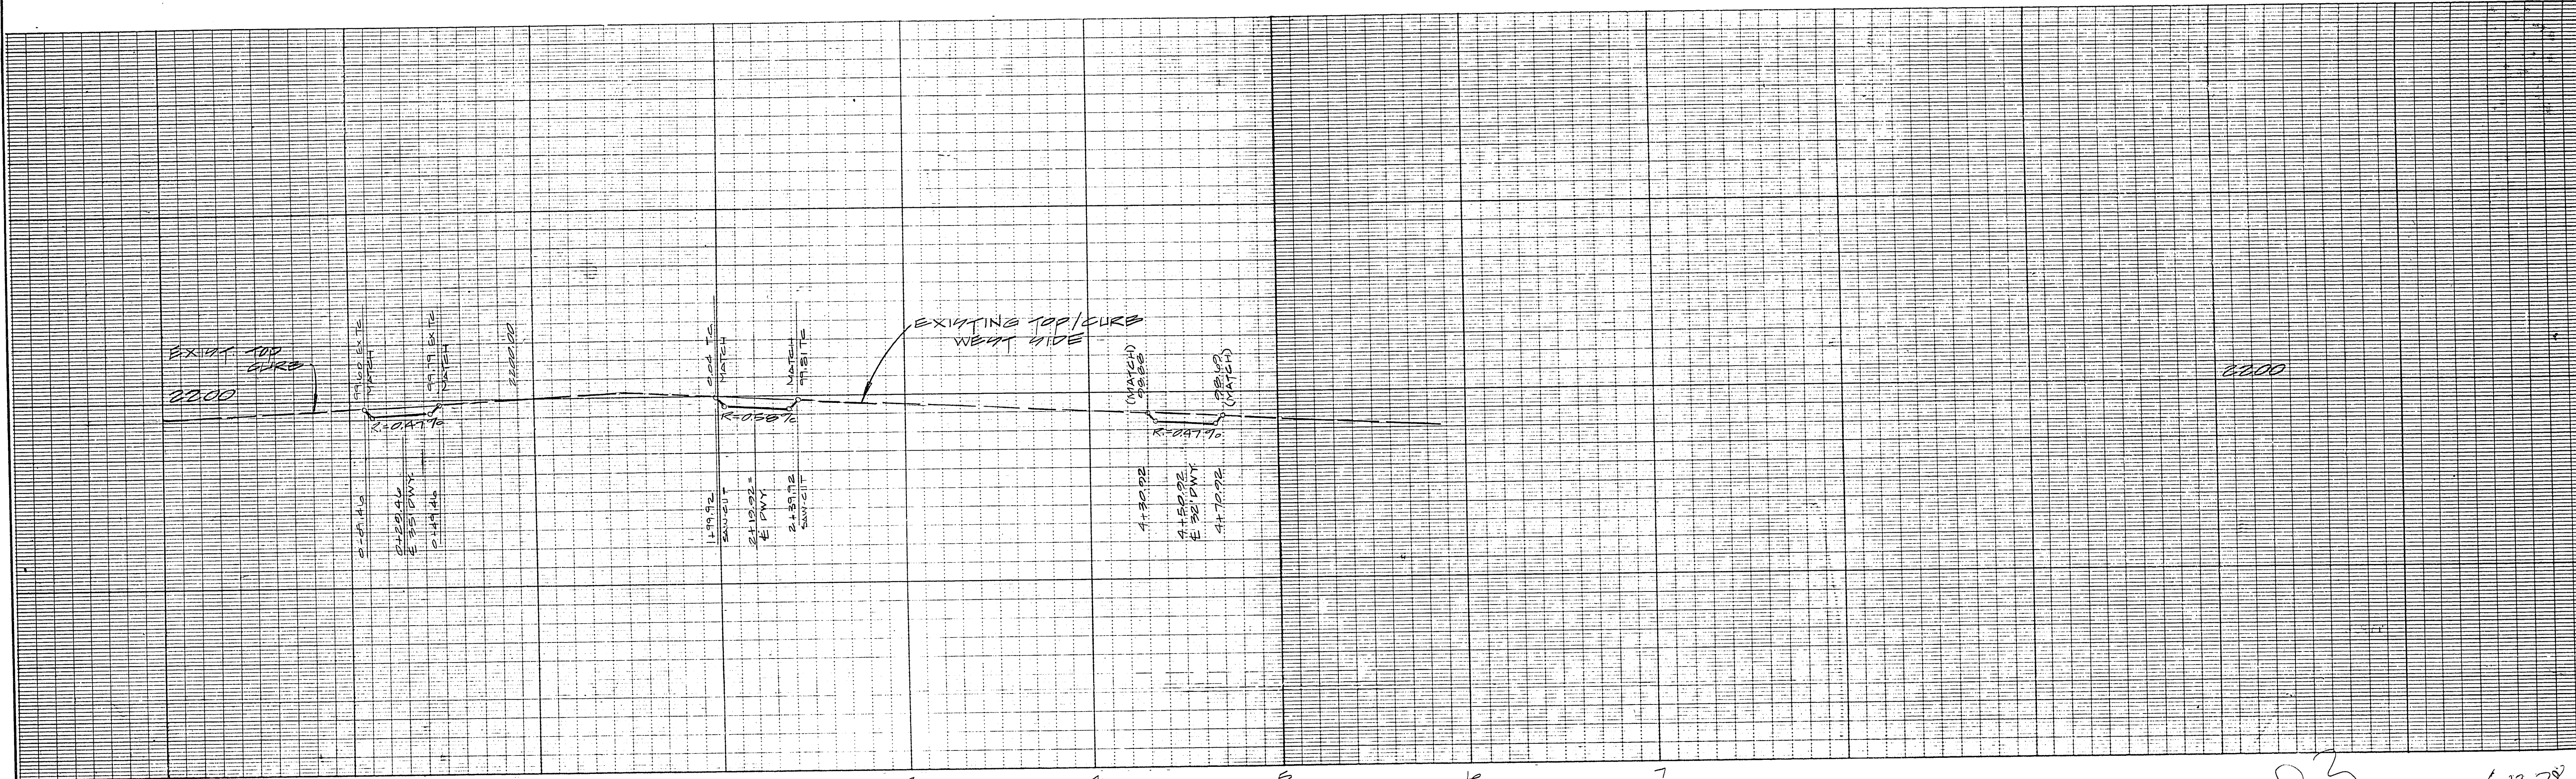


FLETCHER JONES
CHEVROLET AGENCY
"NOT A PART"

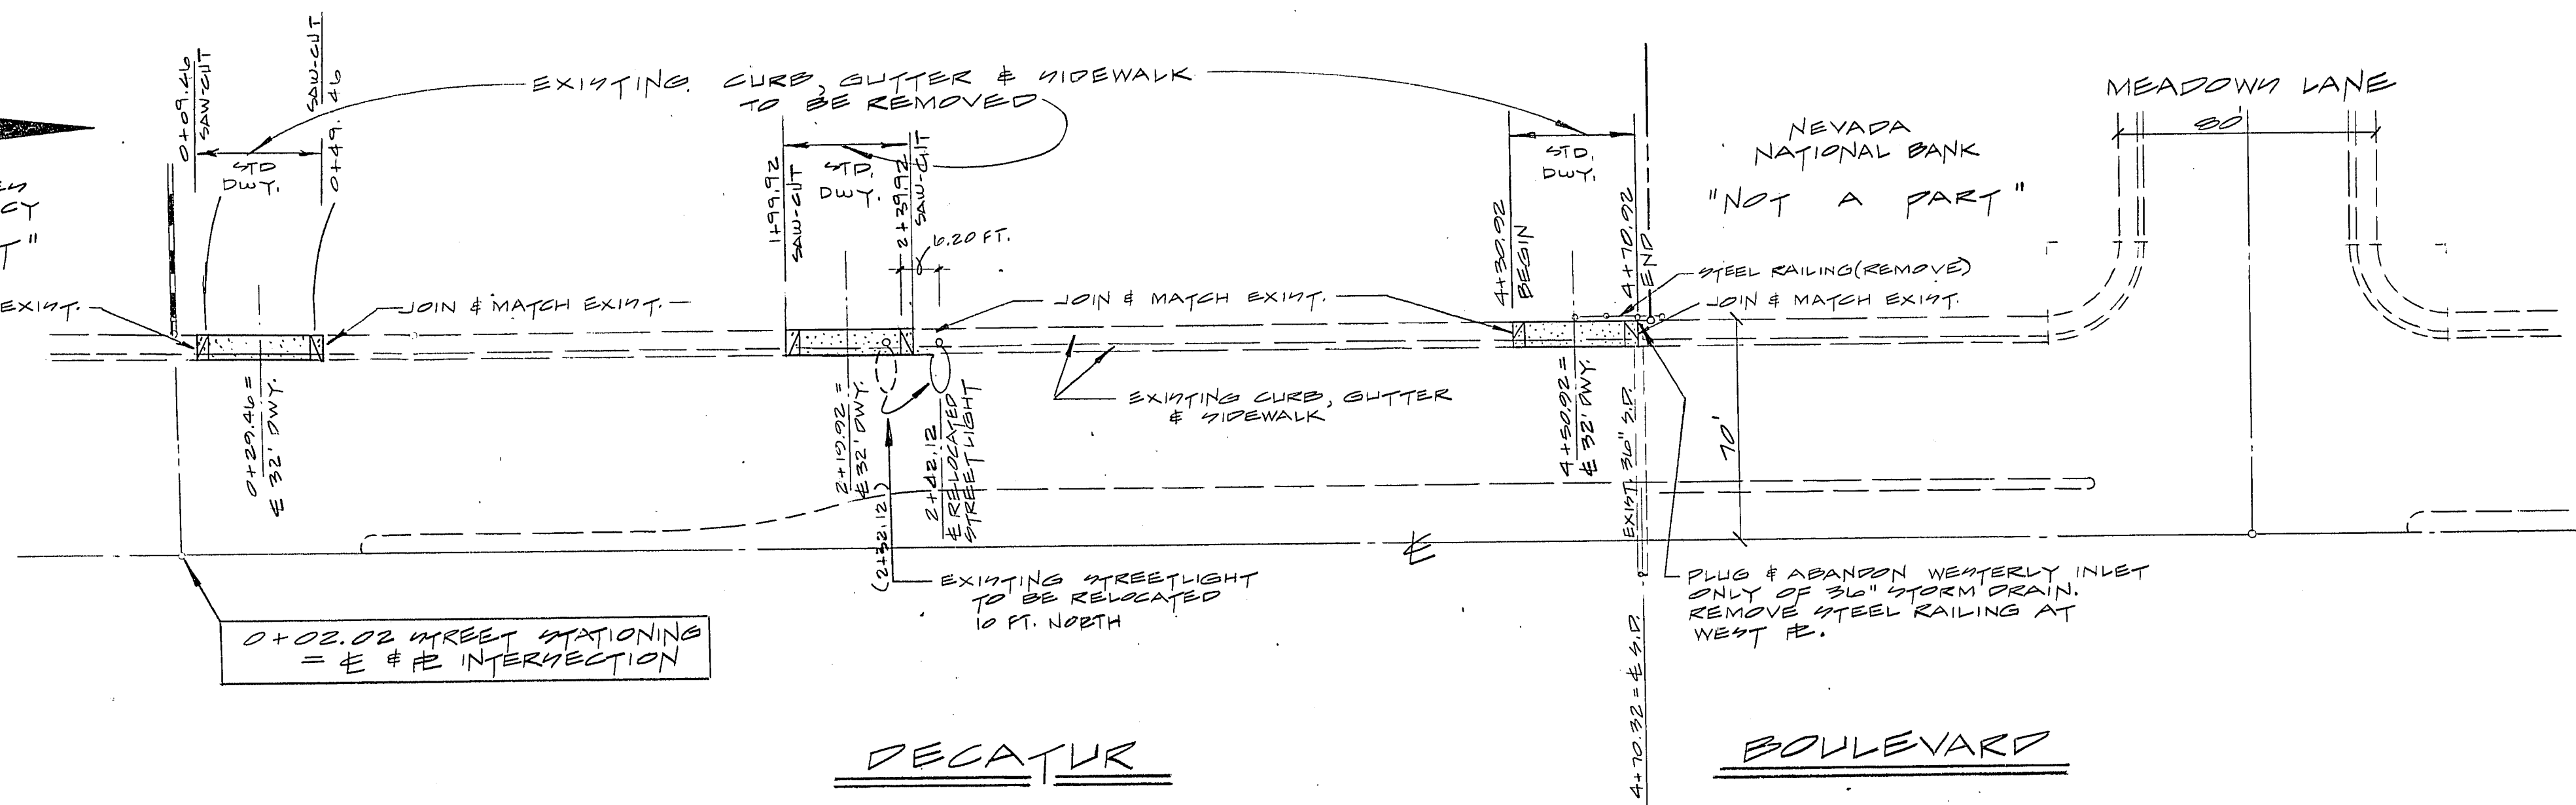

6-13-78
CLV TRAFFIC ENGINEER
DATE

Stephen Hampton 6-15-78
CLV FIRE MARSHAL
DATE

6-15-78
CLV ELECTRICAL COORDINATOR
DATE

6-15-78
CLV QUALITY CONTROL ENGINEER
DATE

6-21-78
CLV FIELD OPERATIONS ENGINEER
DATE

CONSULTING ENGINEERS • PLANNERS 2379 PARADISE ROAD, LAS VEGAS, NEVADA 89103 (702) 735-0227					
DECATUR BLVD - MEADOW LANE SHOPPING CENTER STREET PLAN & PROFILE DECATUR BLVD.					
SCALE:	WO. NO. 2613	DATE 5-11-78	SHEET	OF	
HORIZ: 1" = 40'	DES. J.E.M. & G.V.	REV. 6-5-78	3	6	
VERT: 1" = 4'	CHK.	REV.			