
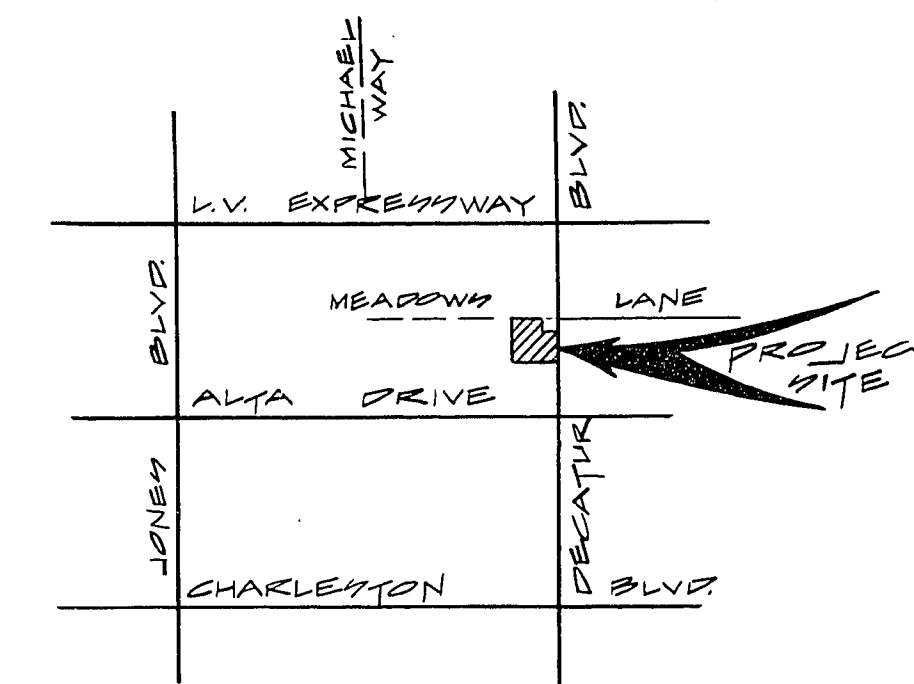


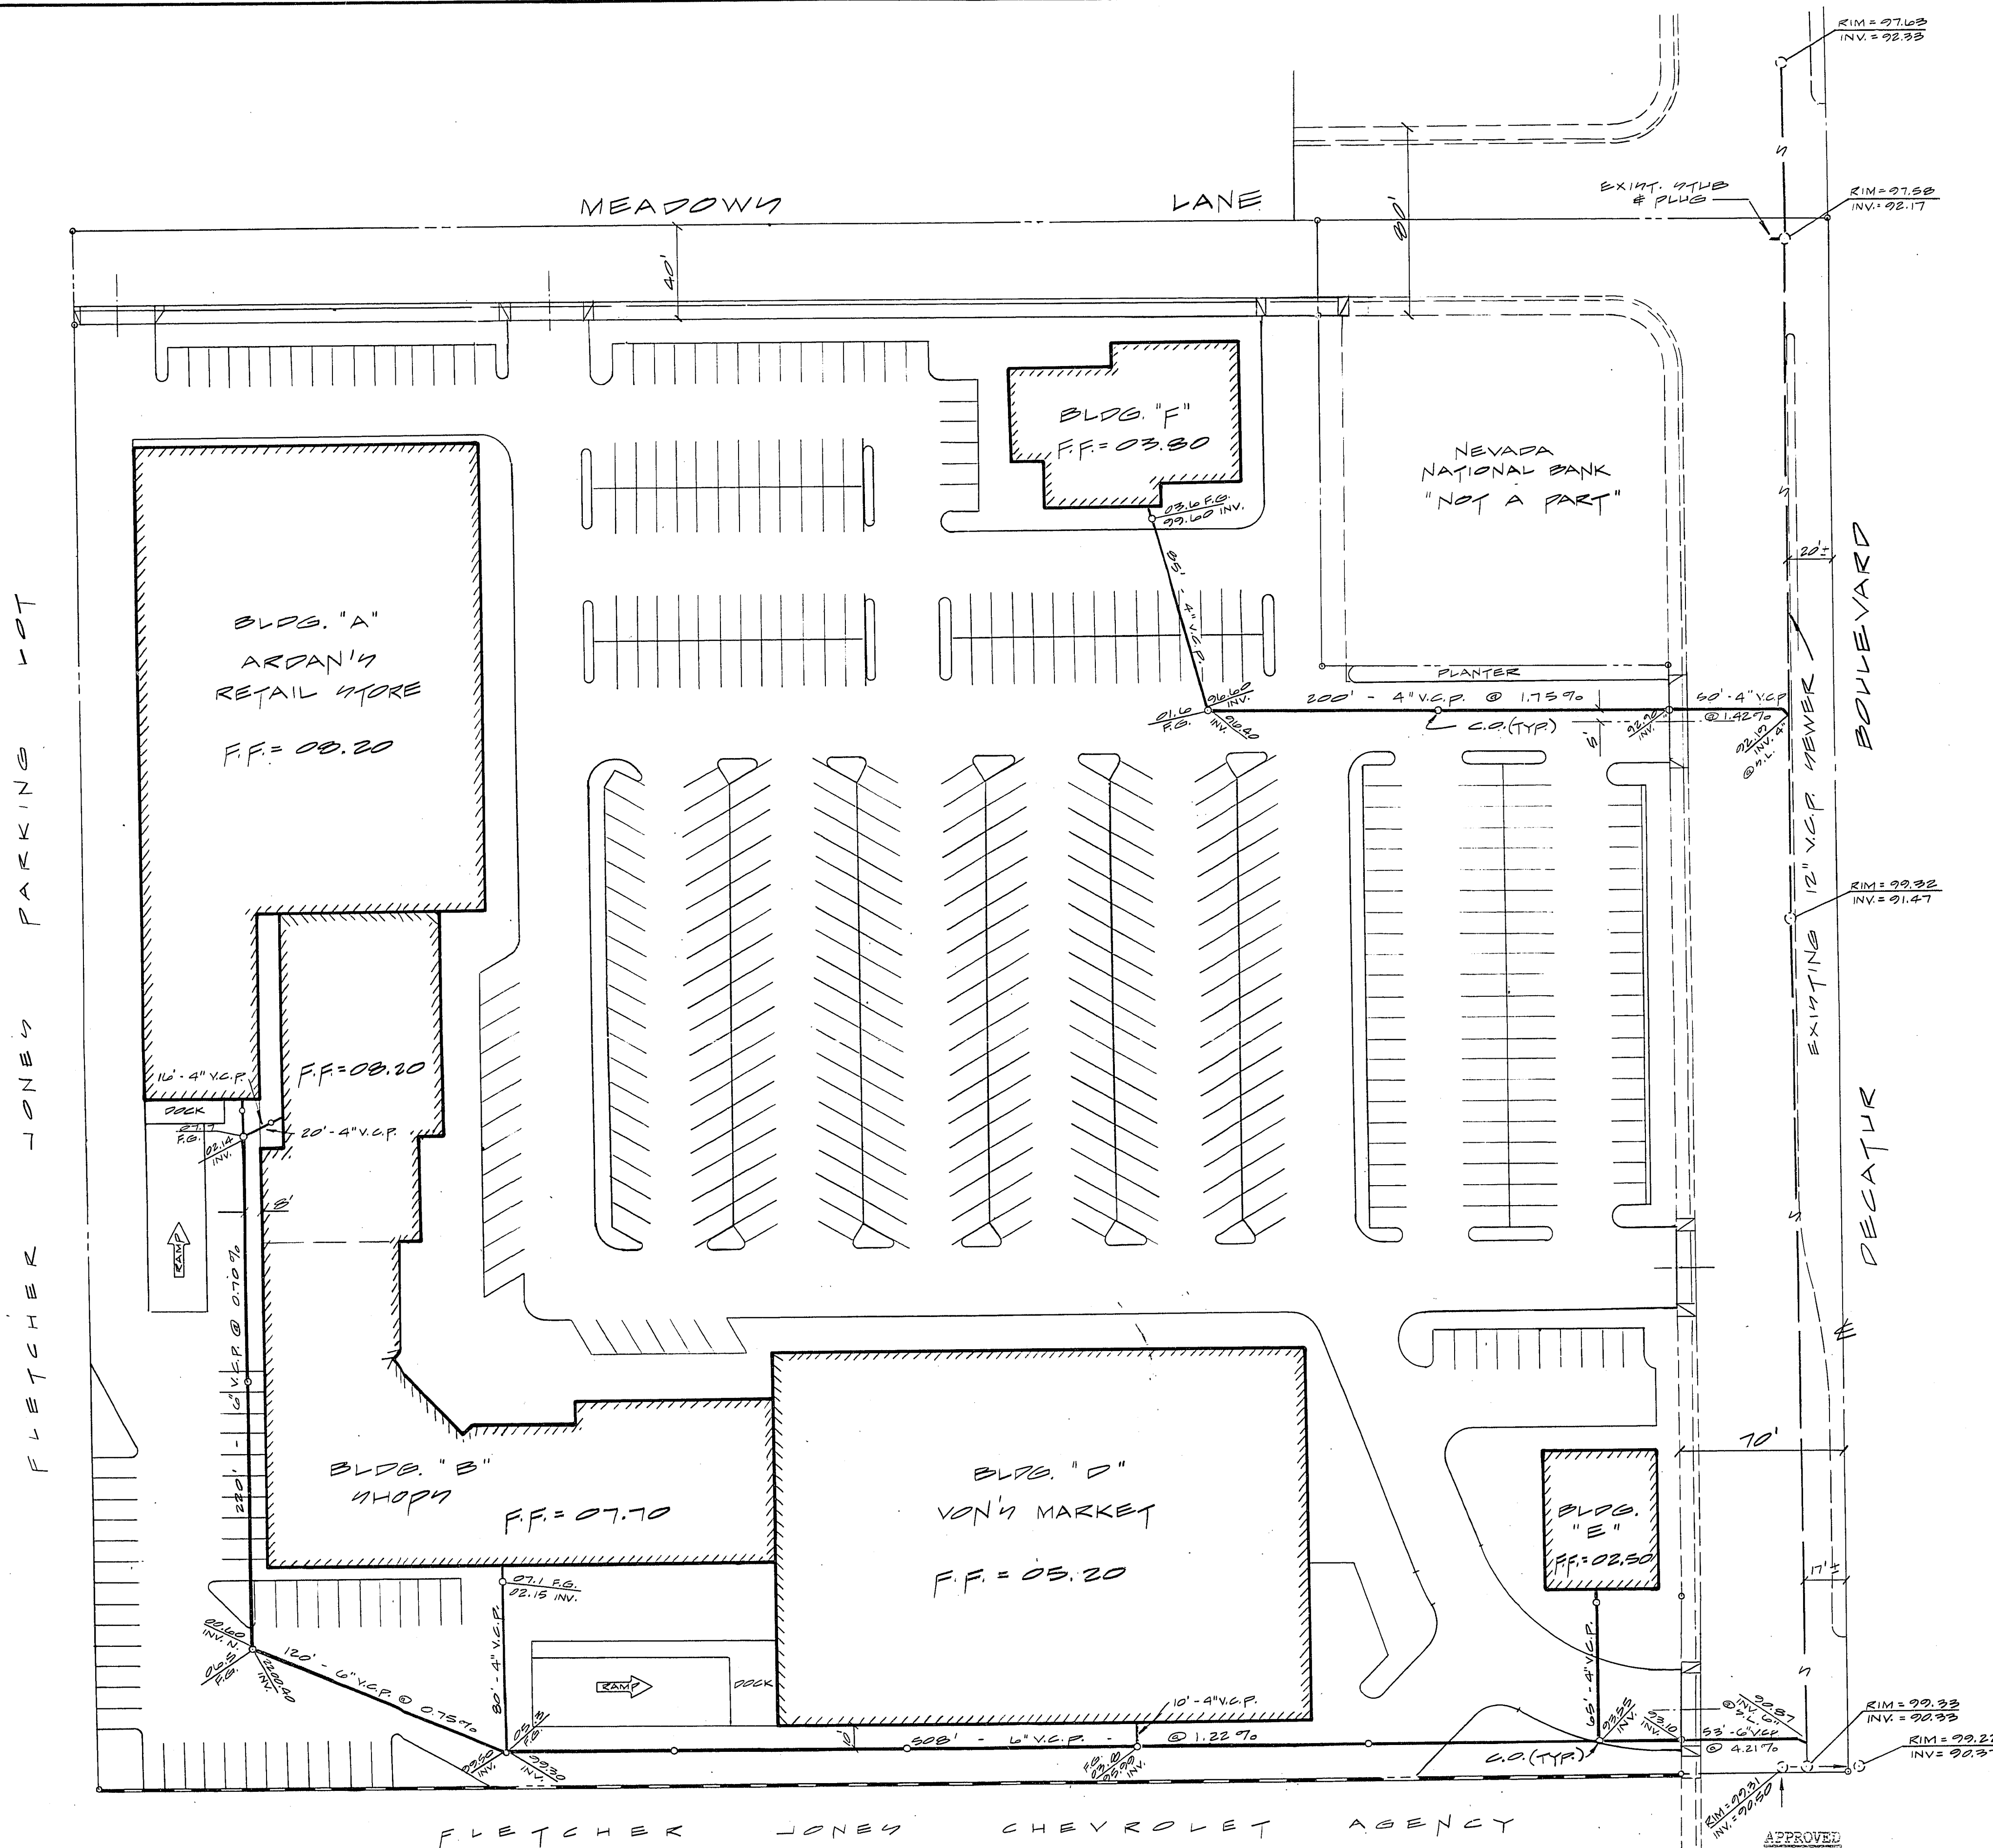

VICINITY MAP
NO SCALE

GENERAL NOTES:

1. CONTRACTOR SHALL FURNISH THE ENGINEER WITH AS-BUILT DRAWINGS SHOWING THE EXACT LOCATIONS OF ALL HOUSE CONNECTIONS.
2. CONCRETE COLLARS TO BE CONSTRUCTED AROUND ALL MANHOLES AND WATER VALVES.
3. CHISEL S OR G WHEREVER SEWER OR GAS LINES PASS UNDER CURB.
4. ALL CONSTRUCTION TO CONFORM TO SECTION 407 OF THE UNIFORM PLUMBING CODE, 1976 EDITION.

QUANTITY ESTIMATE

6" V.C.P. MAIN	301 L.F.
4" V.C.P. LATERALS	526 L.F.
C.O. (CLEAN-OUT)	16 EA.

MATERIAL TO BE
COMPACTED PER SOILS
ENGINEER'S REQUIREMENTS.

TYPE II
GEFVEL

TYP.
TRENCH BACKFILL
NO SCALE

N/A	
CLV CITY ENGINEER	DATE
<i>Clay Hymer</i>	6/9/7
CLV BLDG. DEPT.	DATE
<i>Robert S. Allen</i>	6-9-7
CLV FIELD OPERATIONS ENGINEER	DATE
<i>Dan L.</i>	6/9/7
CLV QUALITY CONTROL ENGINEER	DATE

SUBMITTED BY:

James L. MacFarlane
JAMES L. MACFARLANE, R.P.E.
NEVADA CERT. NO 3572

May 8, 78

vtm nevada
CONSULTING ENGINEERS • PLANNER
2209 PARADISE ROAD, LAS VEGAS, NEVADA 89105
(702) 735-0227

DECATUR BLVD. - MEADOWS LANE
SHOPPING CENTER

SEWER PLAN

SCALE: 1" = 40'	WO. NO. 2613	DATE 5-2-78	SHEET	OF
HORIZ:	DES. J.E.M. & A/S	REV.	4	6
VERT:	CHK.	REV.		