
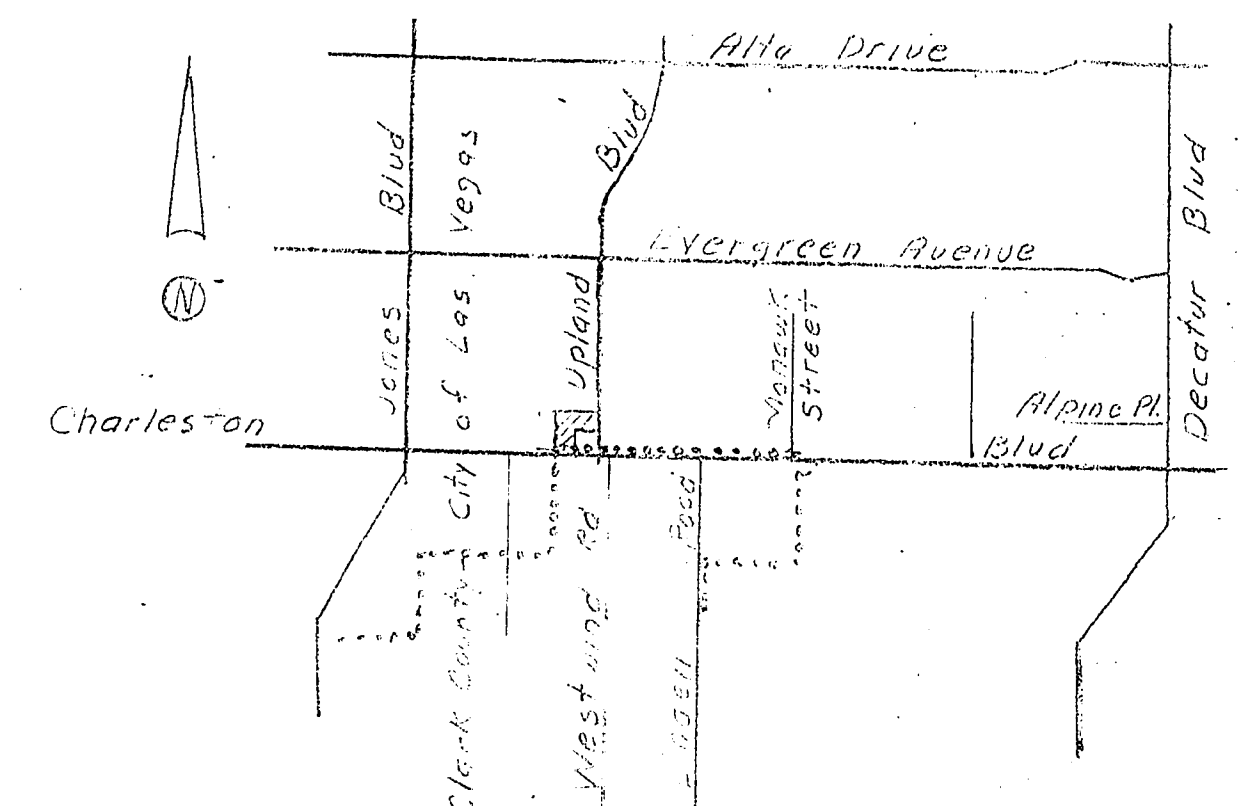


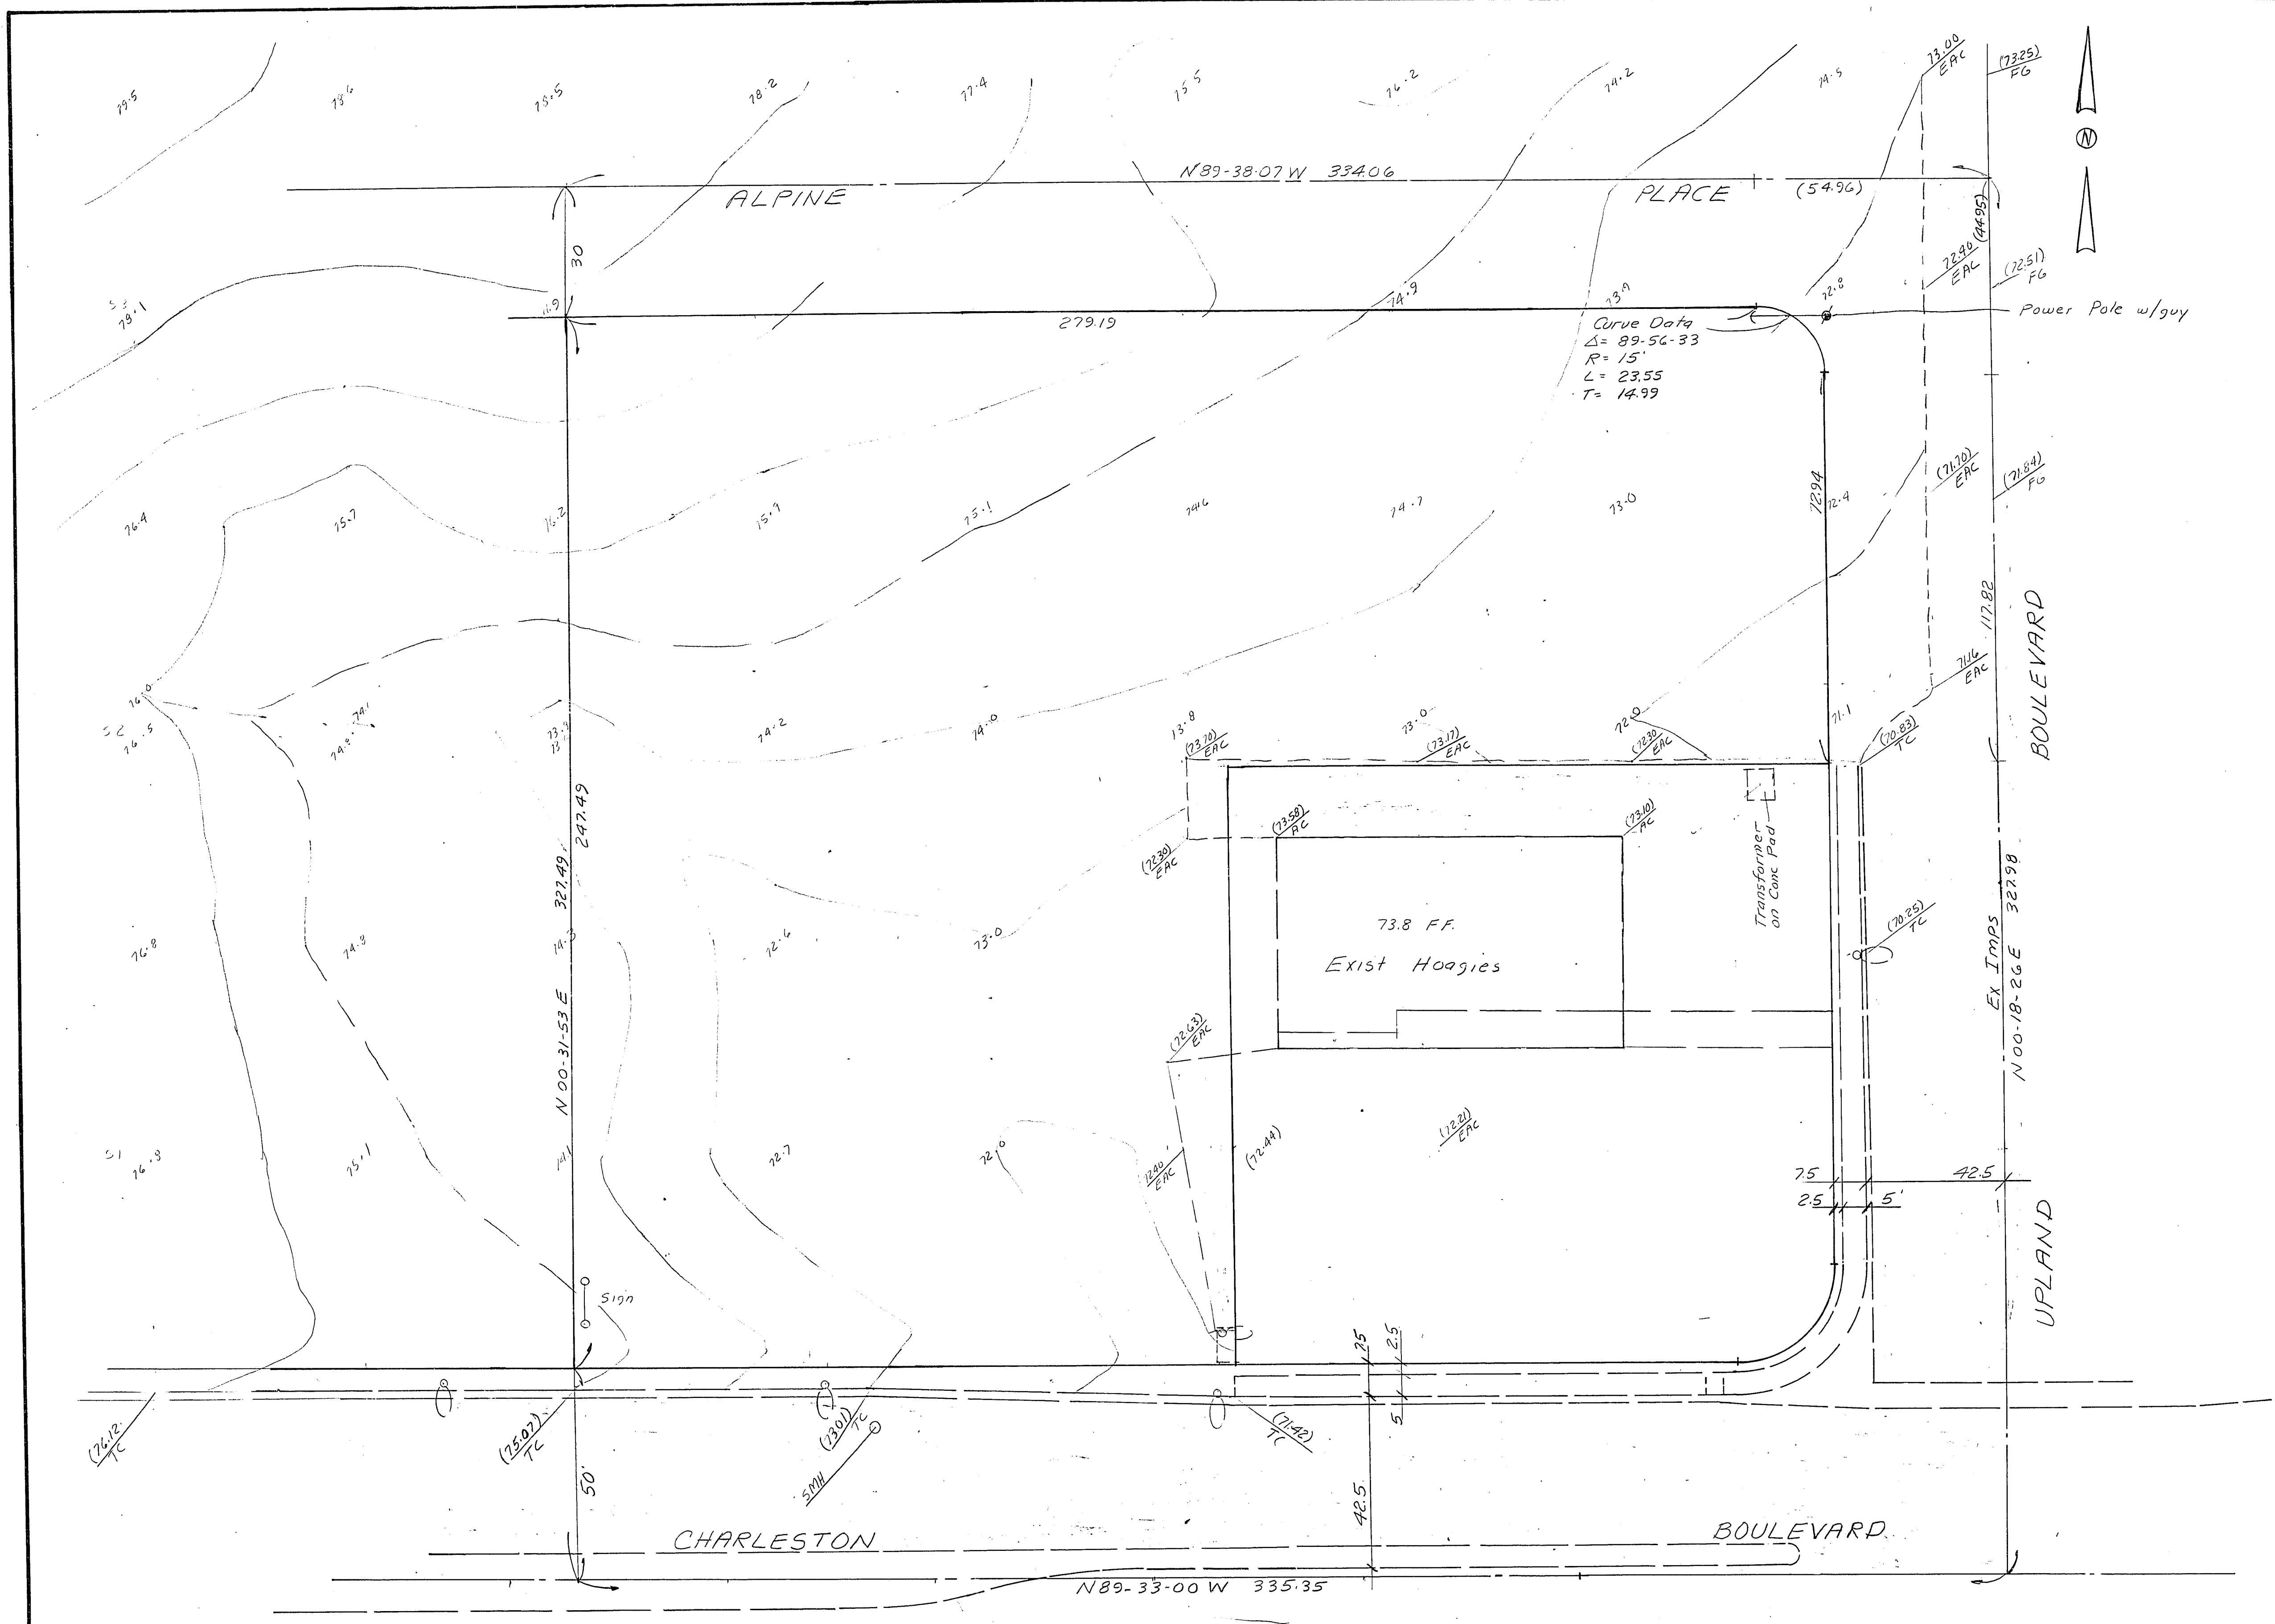

VICINITY MAP
Not to Scale

BENCH MARK

P.K. & Spiner @ Intersection of Westwind Road & Charleston Boulevard
Elevation = 2268.53

LEGAL DESCRIPTION

A portion of Government Lot 52
Section 36 T20S R60E MDM

Owner

C&E Concrete Co
4608 Paradise Road
Las Vegas Nevada
Telephone 702-735-9651



Submitted By

Charles R. Johnson Nov 6, 1978
Charley R. Johnson RPE date
Nevada Certificate 3005

CONSULTING ENGINEERS • PLANNERS					
vtm					
2209 PARADISE ROAD LAS VEGAS NEVADA 89102 (702) 735-1145					
EL JARDIN PLAZA					
TOPOGRAPHY MAP					
SCALE:	WO. NO. 2679	DATE 11/6/78	SHEET	OF	
HORIZ: 1"=20'	DES.	REV.	5	6	
VERT:	CHK.	REV.			