


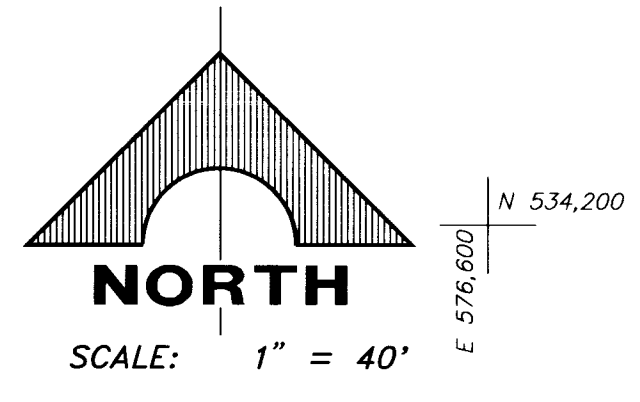

LEGEND

	LOT NUMBER		FUTURE ELEVATION
	BLOCK NUMBER		FINISHED GRADE ELEVATION
	PAD ELEVATION FINISH FLOOR ELEVATION		PROPOSED ELEVATION
PAD =	EXISTING PAD ELEVATION		EXISTING ELEVATION
F.F. =	EXIST. FINISH FLOOR ELEV.		2:1 SCARP
	FUTURE PAD ELEVATION		DITCH OR SWALE
	GRADE BREAK		RETAINING WALL
			EXISTING CONTOUR
			KNEE WALL

- NOTES:**
1. FINISH FLOOR ELEVATIONS SHOWN ARE A MINIMUM ELEVATION.
 2. DIMENSIONS SHOWN ON THIS PLAN ARE FOR INFORMATION ONLY AND SHALL NOT BE USED AS A SALES TOOL BY SALES PERSONNEL OR PROSPECTIVE PURCHASERS.
 3. REFER TO FINAL RECORDED MAP FOR ALL LOT DIMENSIONS.

- WALL NOTES:**
1. APPROVAL OF THESE PLANS BY THE CITY ENGINEER DOES NOT PERTAIN TO CONSTRUCTION OF NEW WALLS (RETAINING OR NON-RETAINING) OR MODIFICATIONS TO EXISTING WALLS.
 2. ALL WALLS, NEW OR EXISTING, ARE REVIEWED BY THE CITY ENGINEER FOR GRADING RELATIONSHIPS ONLY.
 3. ALL WALLS, RETAINING AND NON-RETAINING, MUST BE APPROVED AND A PERMIT OBTAINED FROM THE DEPARTMENT OF BUILDING AND SAFETY.

ENGINEER-STATE OF NEVADA

 SONNY WALLACE, INC.
 1555 SOUTH RAINBOW BLVD., LAS VEGAS, NEVADA 89102
 P.E. NO. DATE

DEL WEBB COMMUNITIES, INC.
 SUN CITY LAS VEGAS UNIT NO. 39A
 GRADING PLAN

SHEET

6

OF 9 SHEETS

