


PROFILE  
SCALE: 1" = 40' HORIZ.  
1" = 4' VERT.

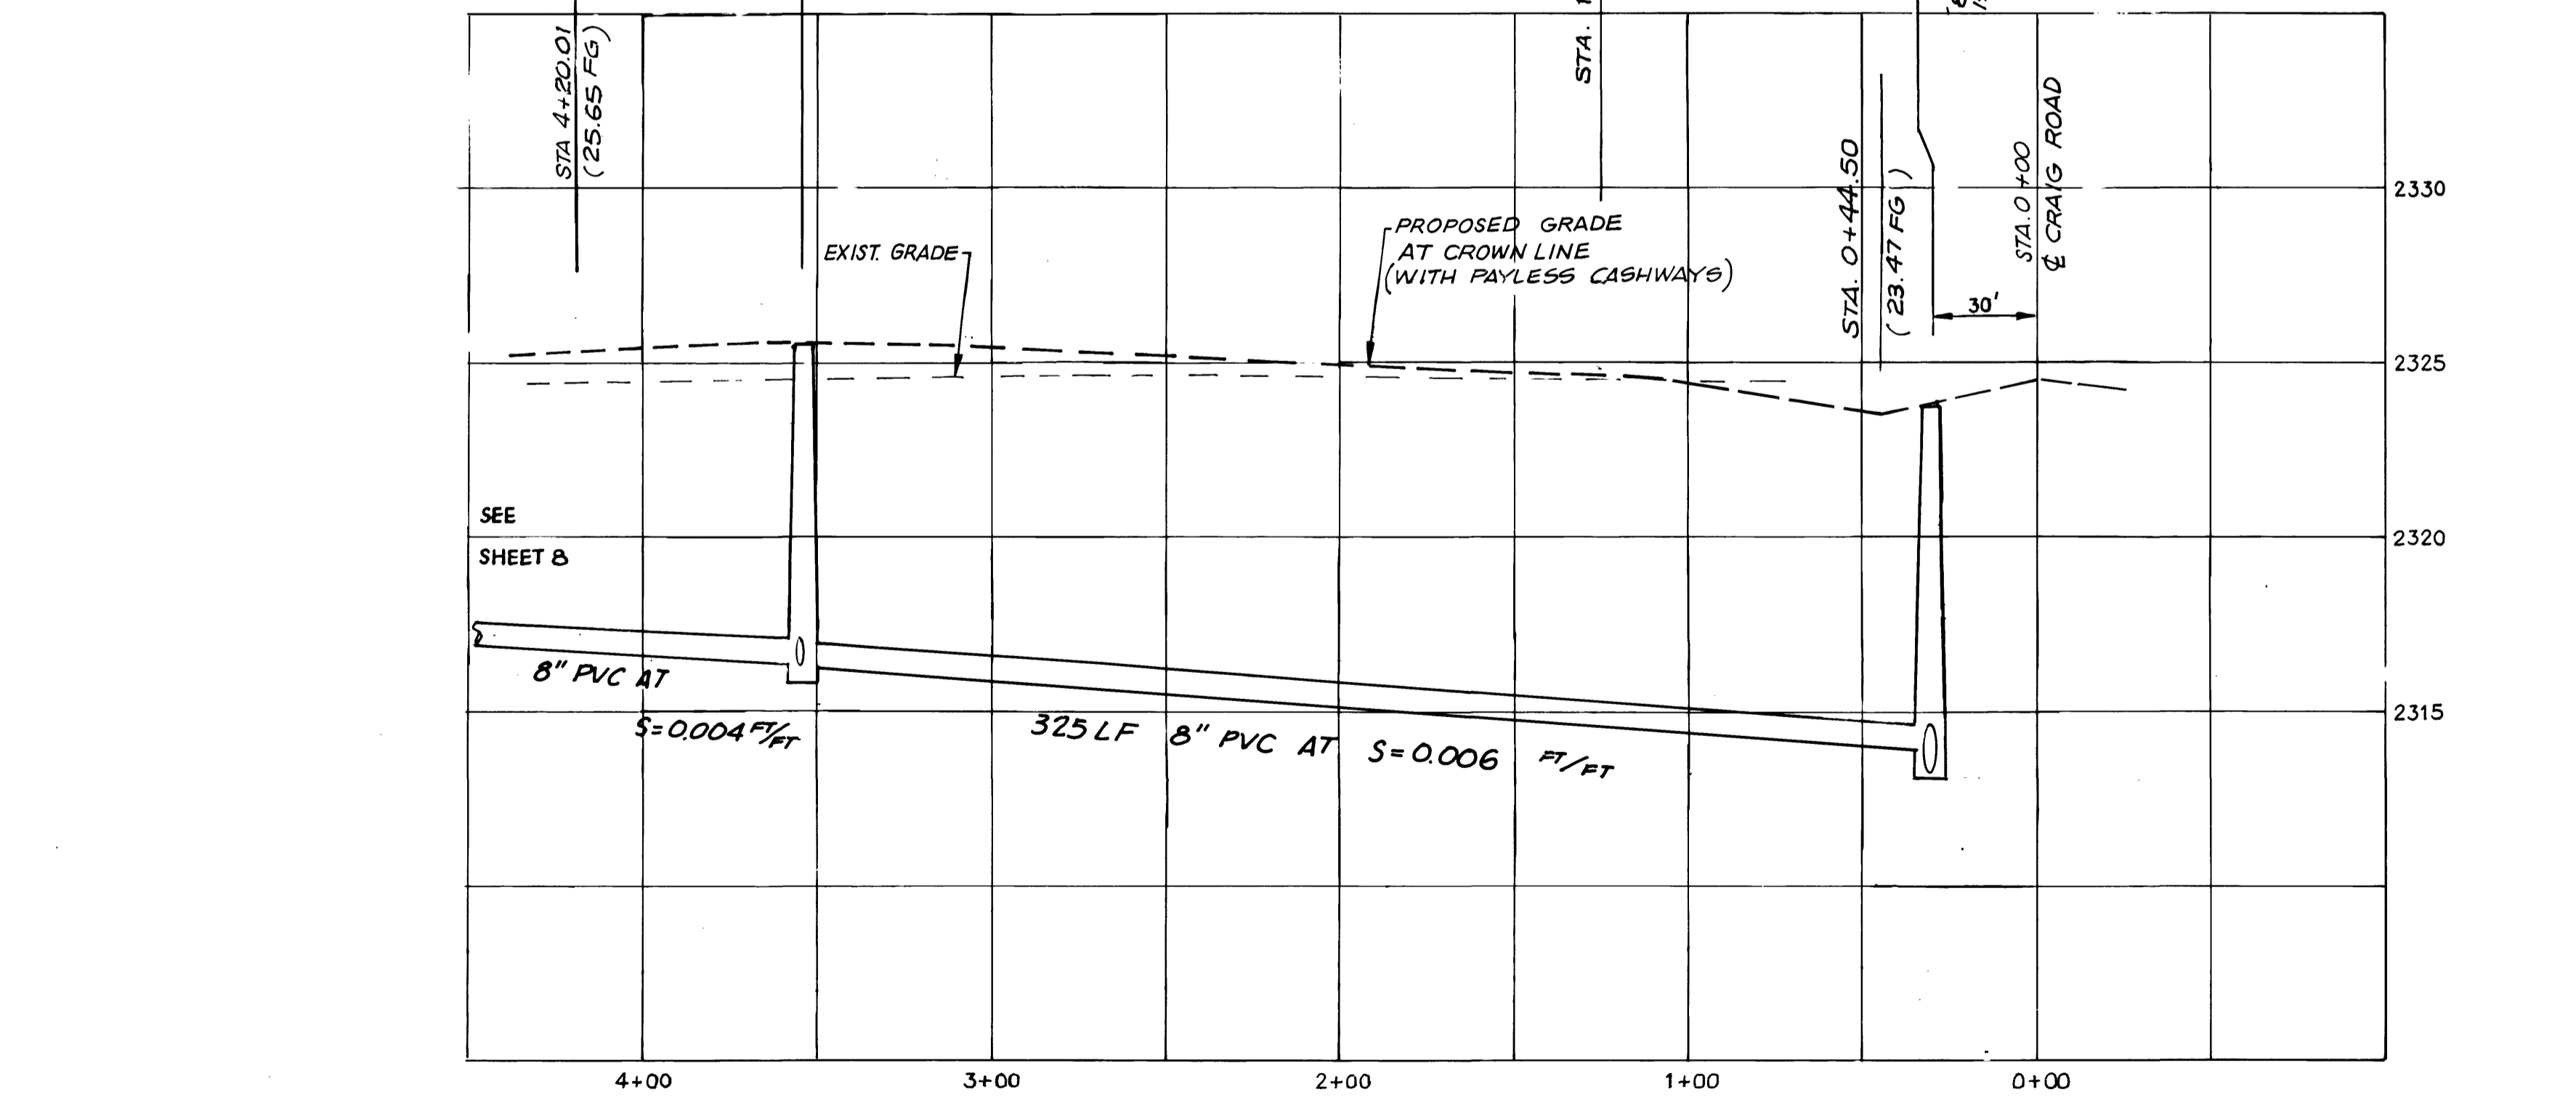

DATE NO. 10/15/94  
REVISIONS  
1. REVISED COMPOUND CURVE DATA AND MATCHLINE ELEVANCE  
DATE 10/94

PREPARED FOR:  
LARKIN PROPERTIES

DATE 10/93  
DESIGN  
DRAWN U  
CHECK  
SCALE AS SHOWN

BAUGHMAN & TURNER INC.  
LAND PLANNERS  
LAND SURVEYORS  
LAS VEGAS, NEVADA  
89102

1210 HINSON STREET  
CLARK COUNTY  
NEVADA  
7020 870-8771

MONTE CRISTO WAY AND TENAYA WAY  
SECTION 3, TOWNSHIP 20 SOUTH, RANGE 60 EAST, M. D. B. & M.  
CITY OF LAS VEGAS

SHEET  
7  
OF  
16  
PROJ. NO.

2-10-94