


COPPER RIDGE AVENUE




PROFILE
 SCALE: HORIZ. 1" = 40'
 VERT. 1" = 4'

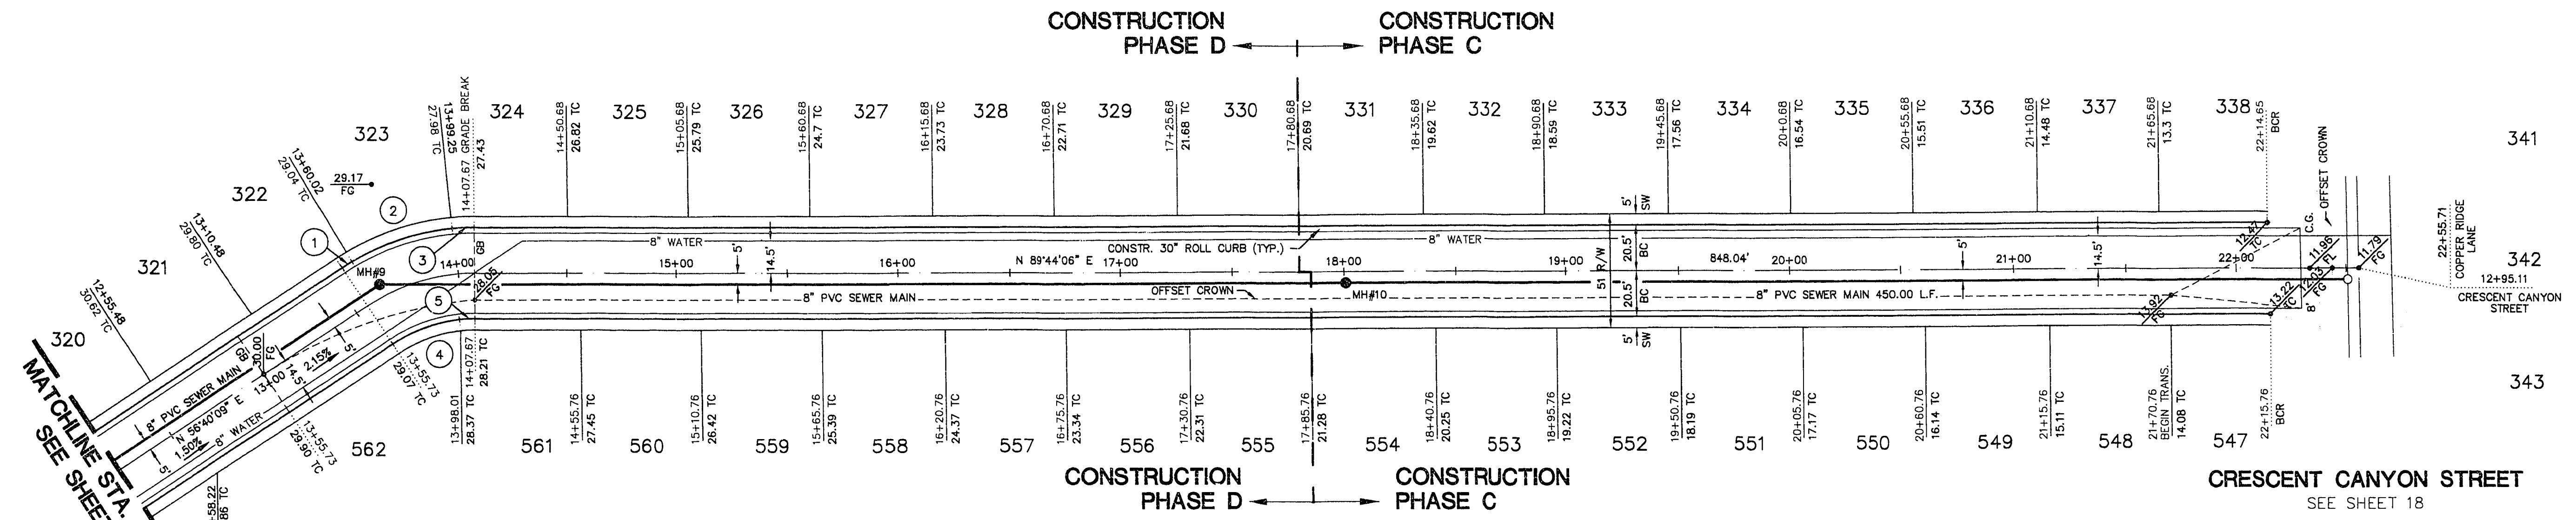

BACK OF CURB DATA

CURVE	DELTA	RADIUS	LENGTH	TANGENT
1	02°43'51"	110.50'	5.27'	2.63'
2	24°58'24"	110.50'	48.16'	24.47'
3	05°21'42"	110.50'	10.34'	5.17'
4	26°54'52"	69.50'	32.65'	16.63'
5	06°09'05"	69.50'	7.46'	3.73'

COPPER RIDGE AVENUE

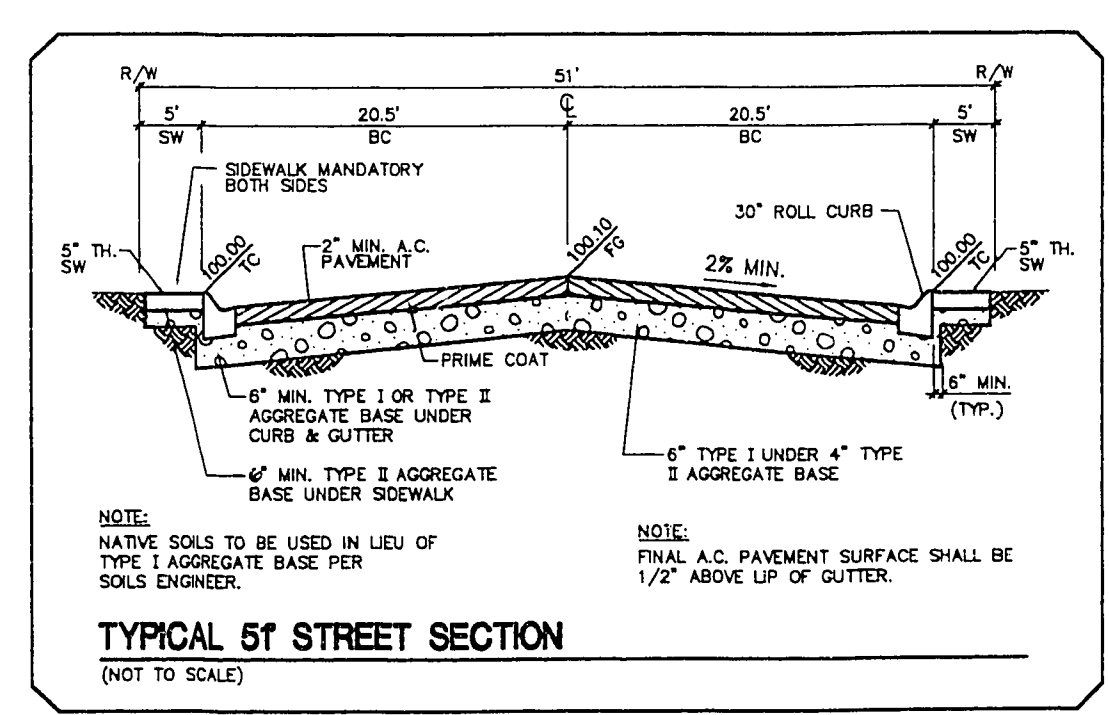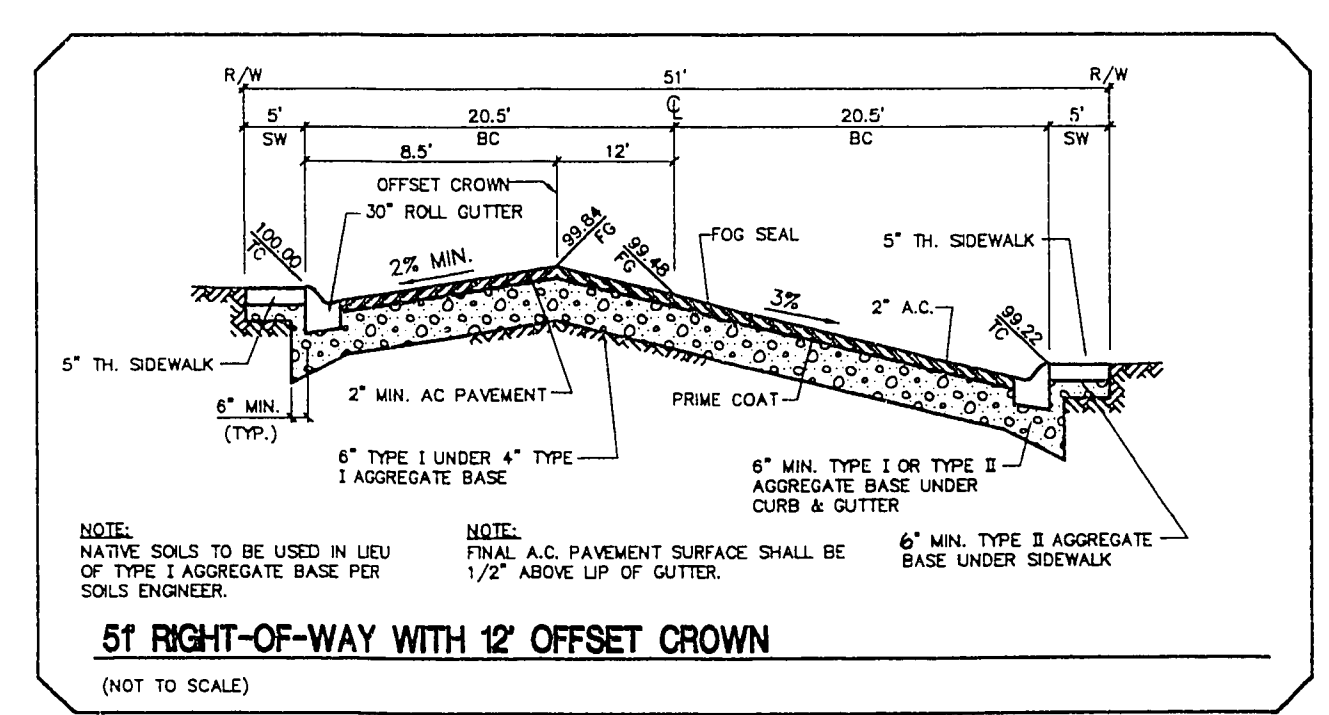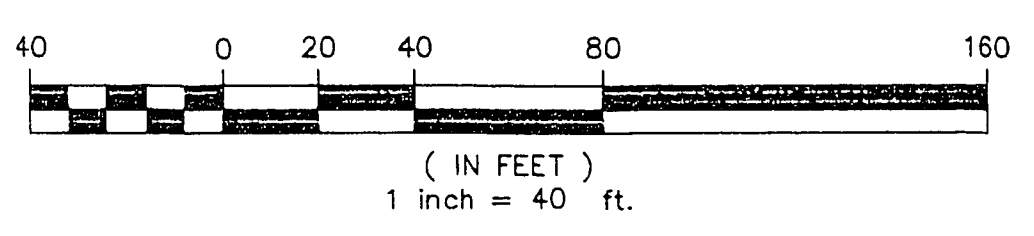

NO.	DESCRIPTION	DATE	BY
3	C.L.V. REVISIONS	7/29/95	AWH
2	C.L.V. REVISIONS	6/9/95	AWH
1	C.L.V. REVISIONS	6/9/95	AWH

RECOMMENDED:
 DATE: 7-28-95
 DRAWN BY: D.D.
 DESIGNED BY: W.S.G.
 CHECKED BY: [Signature]
 JOB NO.: 0134.0009
 SCALE: 1" = 40'

LENNARD GRODZINSKY
 P.E. # 8200

PENTACORE
 Engineering, Inc.
 6763 West Charleston Boulevard
 Las Vegas, Nevada 89102
 (702) 258-0115

AMERICAN WEST HOMES, INC.
 EL CAPITAN RANCH - HILLS UNIT NO. 1
 COPPER RIDGE AVENUE
 PLAN & PROFILE

SHEET
16
 OF 24

EL-TPRZOWS
 PLOTTED: 03/06/95 07:44 am
 K:\0005\EL-TPRZOWS.PPR: F:\1 Aug 11 11:06:49 1995

11-21-07

107Y-4396-1