


BEACON POINT STREET PROFILE



SCALE: HORIZ. 1" = 40'
VERT. 1" = 4'

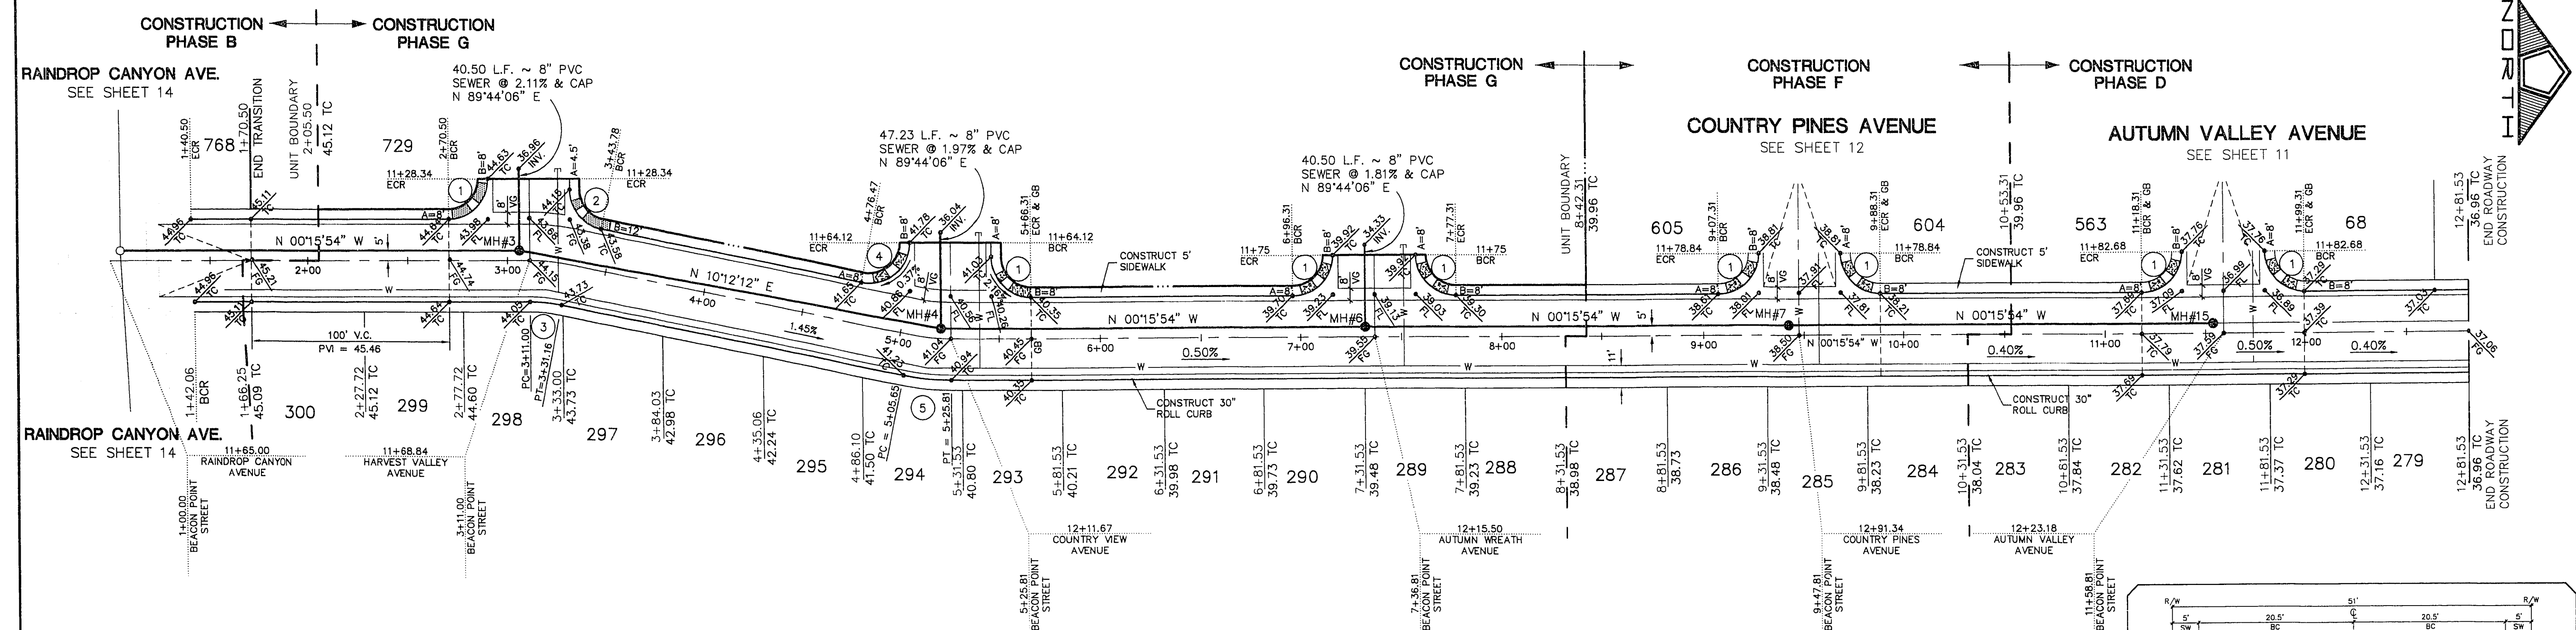

BACK OF CURB DATA

CURVE	DELTA	RADIUS	LENGTH	TANGENT
1	90°00'00"	20.00'	31.42'	20.00'
2	78°26'59"	20.00'	27.36'	16.33'
3	11°33'01"	79.50'	16.03'	8.04'
4	101°33'01"	20.00'	36.45'	24.50'
5	11°33'01"	120.90'	24.26'	12.19'

BEACON POINT STREET

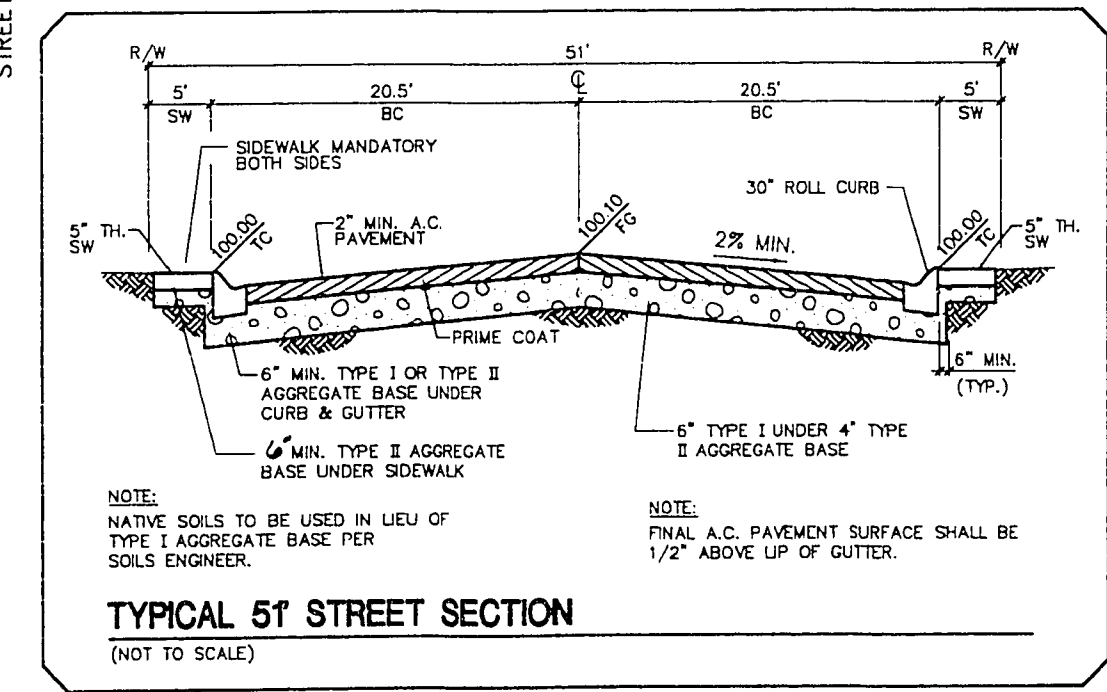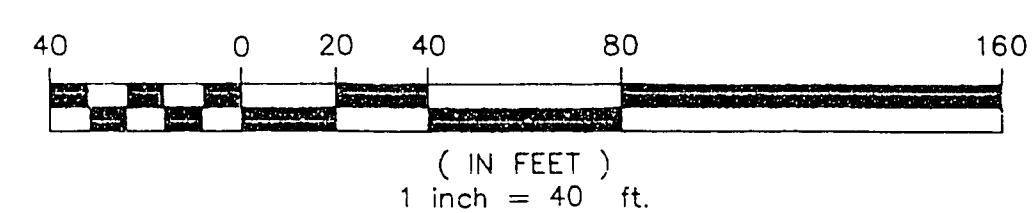

NO.	DESCRIPTION	DATE	APP'D
1	SEWER REVISIONS	6/16/05	
2	CL.V. REVISIONS	7/26/05	
3	CL.V. REVISIONS	7/26/05	
4	CL.V. REVISIONS	8/4/05	

RECOMMENDED:
LEONARD PRODINSKI
P.E. # 8200

DATE: 7-26-05
DRAWN BY: D.D.
DESIGNED BY: M.S.G.
CHECKED BY: [Signature]
JOB NO.: 0134-0039
SCALE: 1" = 40'

PENTACORE
Engineering, Inc.
6763 West Charleston Boulevard
Las Vegas, Nevada 89102
(702) 256-0115

AMERICAN WEST HOMES, INC.
EL CAPITAN RANCH - VILLAS UNIT NO. 2
BEACON POINT STREET
PLAN & PROFILE

SHEET
10
OF 19

11-71-81

107Y-4396-2