
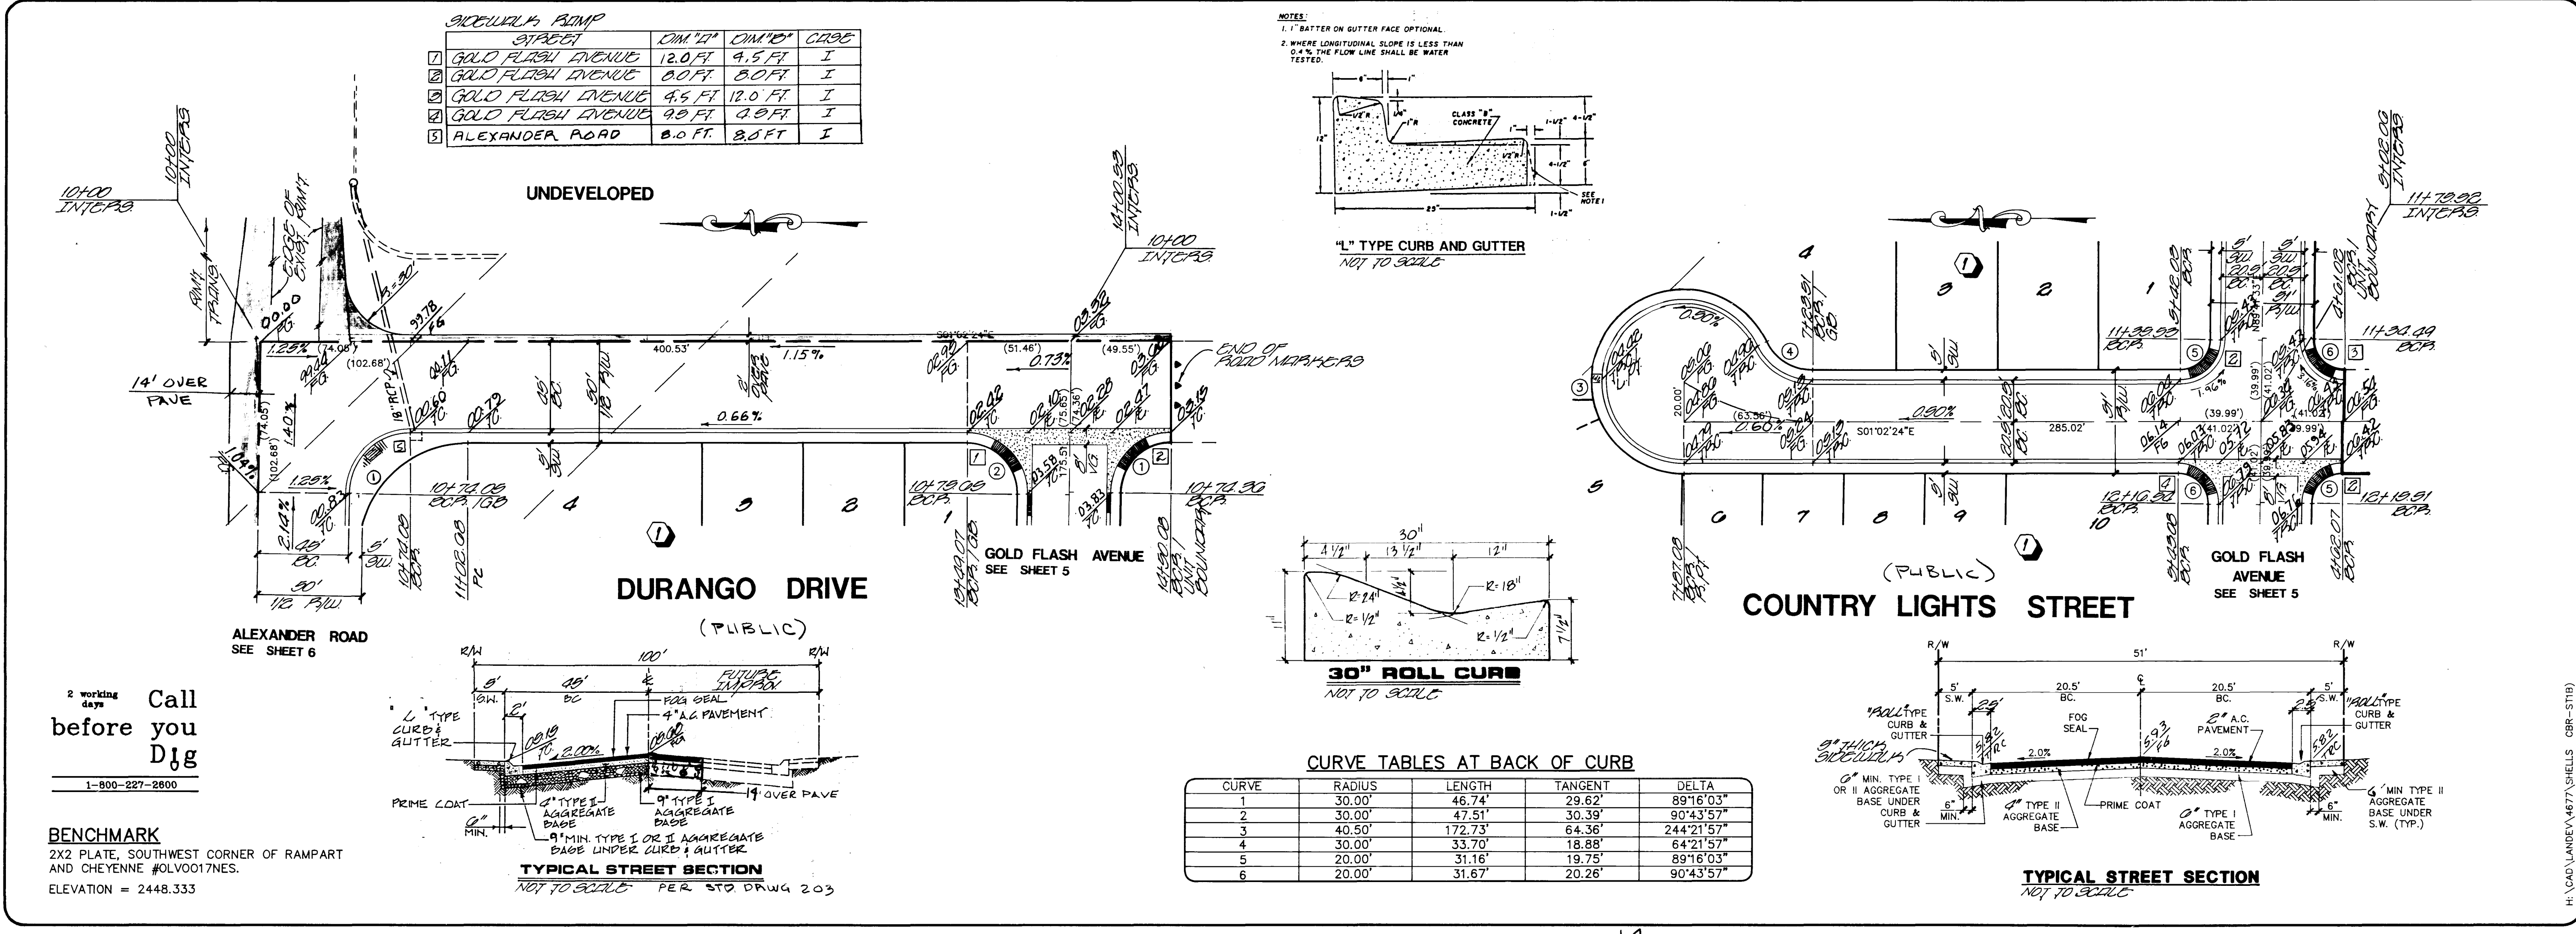


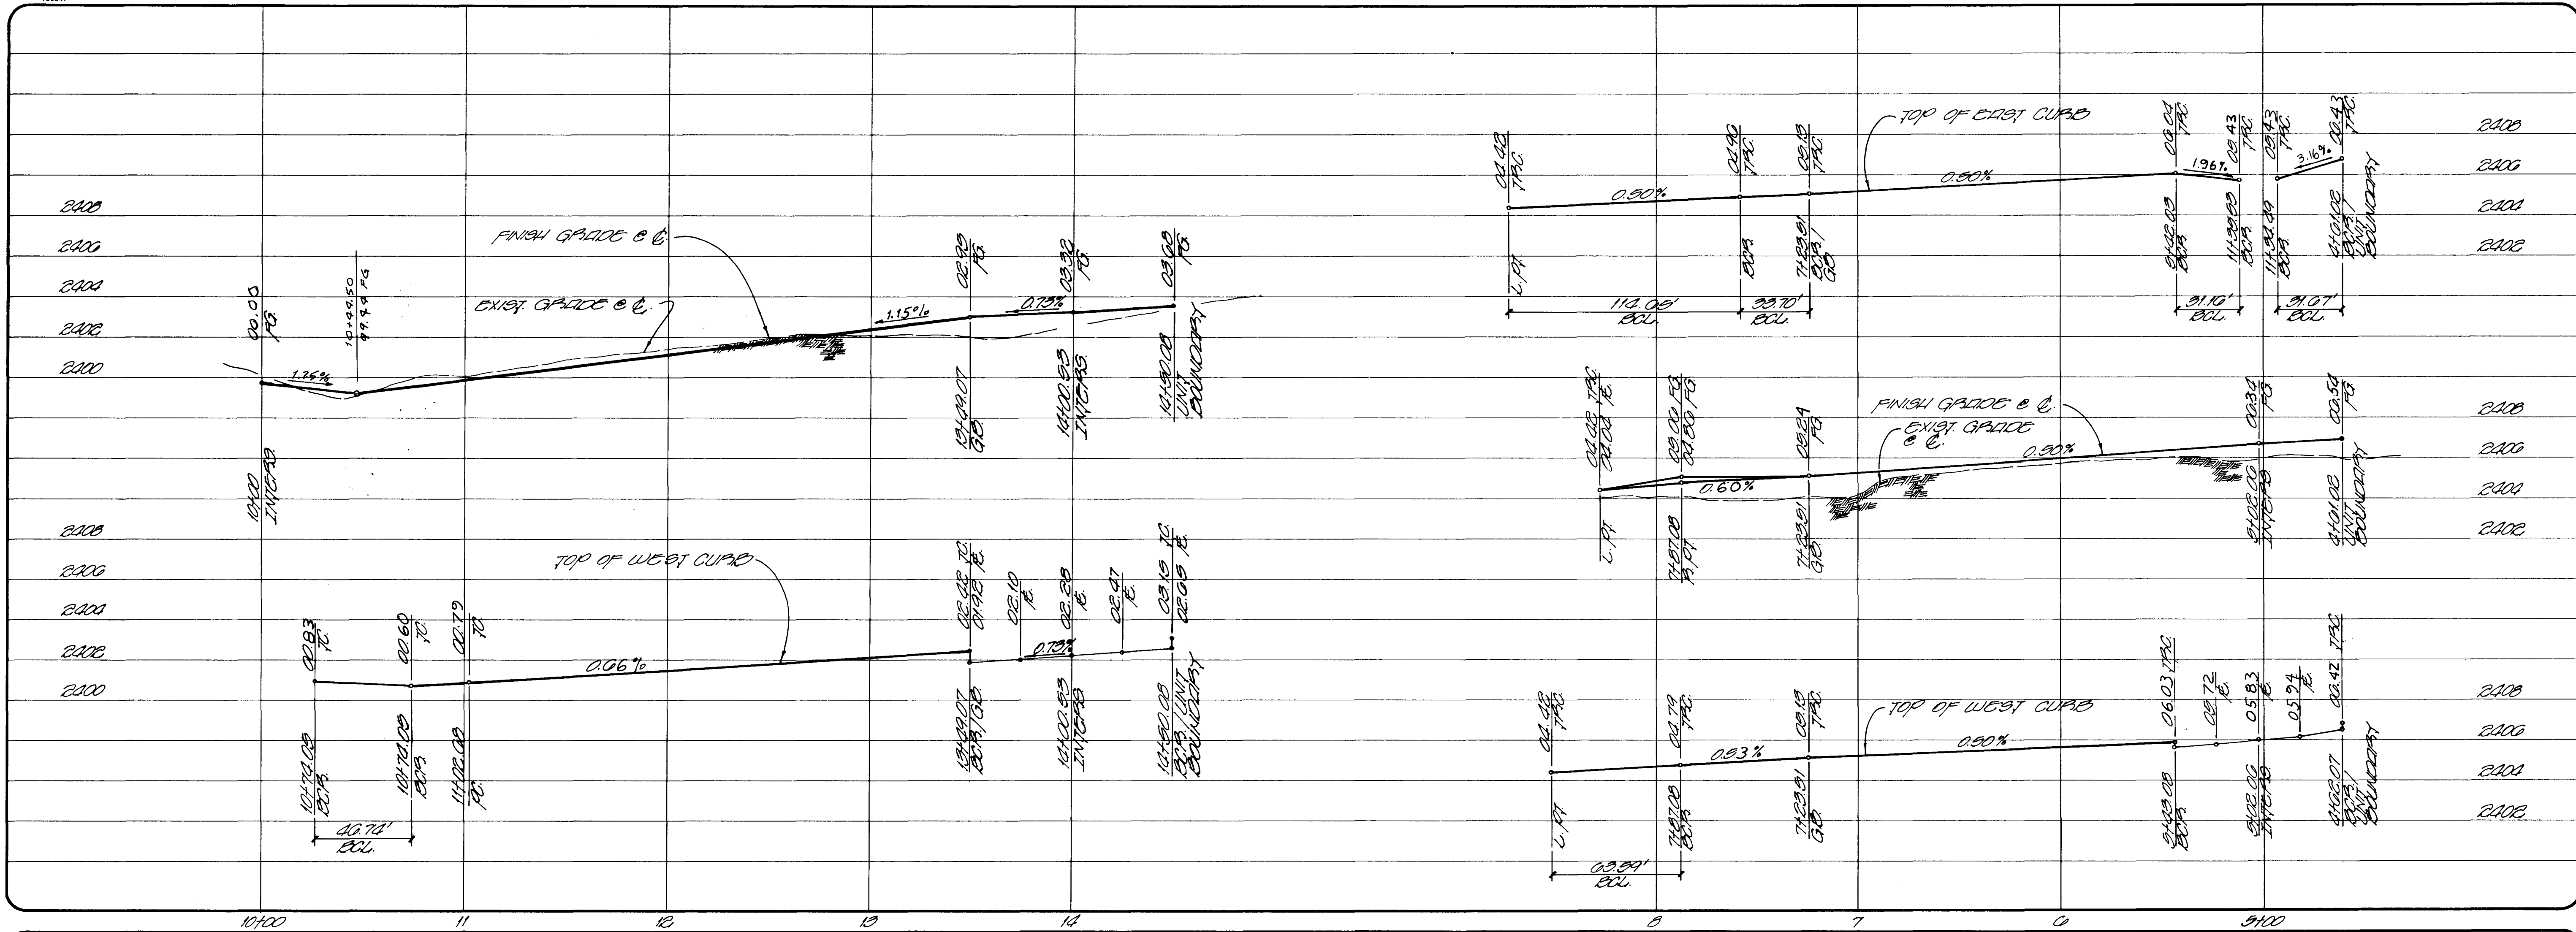

AMERICAN EXCHANGE, INC.
CITY OF LAS VEGAS

DATE

BY

REV

CONSULTING ENGINEERS • PLANNERS • LAND SURVEYORS

2727 SOUTH RAINBOW BOULEVARD
LAS VEGAS, NEVADA 89102-5148 PHONE (702) 873-7550 FAX (702) 362-2597

11

12

13

14

0

1

2

3

4

5

6

7

8

9

STREET PLAN - PROFILE

DURANGO DRIVE

COUNTRY LIGHTS STREET

DURANGO ESTATES

UNIT 1

DATE

BY

DATE

SCALE

SHEET

6-12-95

4677-1



MAR. 1995

HORIZ. T=40'

VERT. T=4'

3

of 10 SHEETS

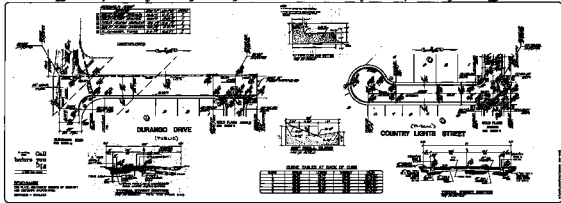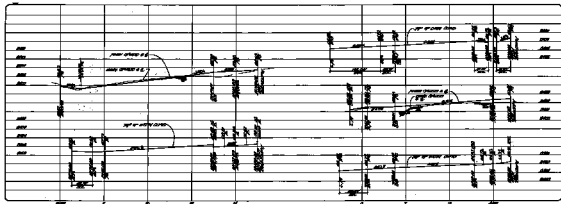

STREET PLAN - PROFILE
DURANGO DRIVE
COUNTRY LIGHTS STREET
DURANGO ESTATES
SHEET 1

STREET PLAN - PROFILE
DURANGO DRIVE
COUNTRY LIGHTS STREET
DURANGO ESTATES
SHEET 1