



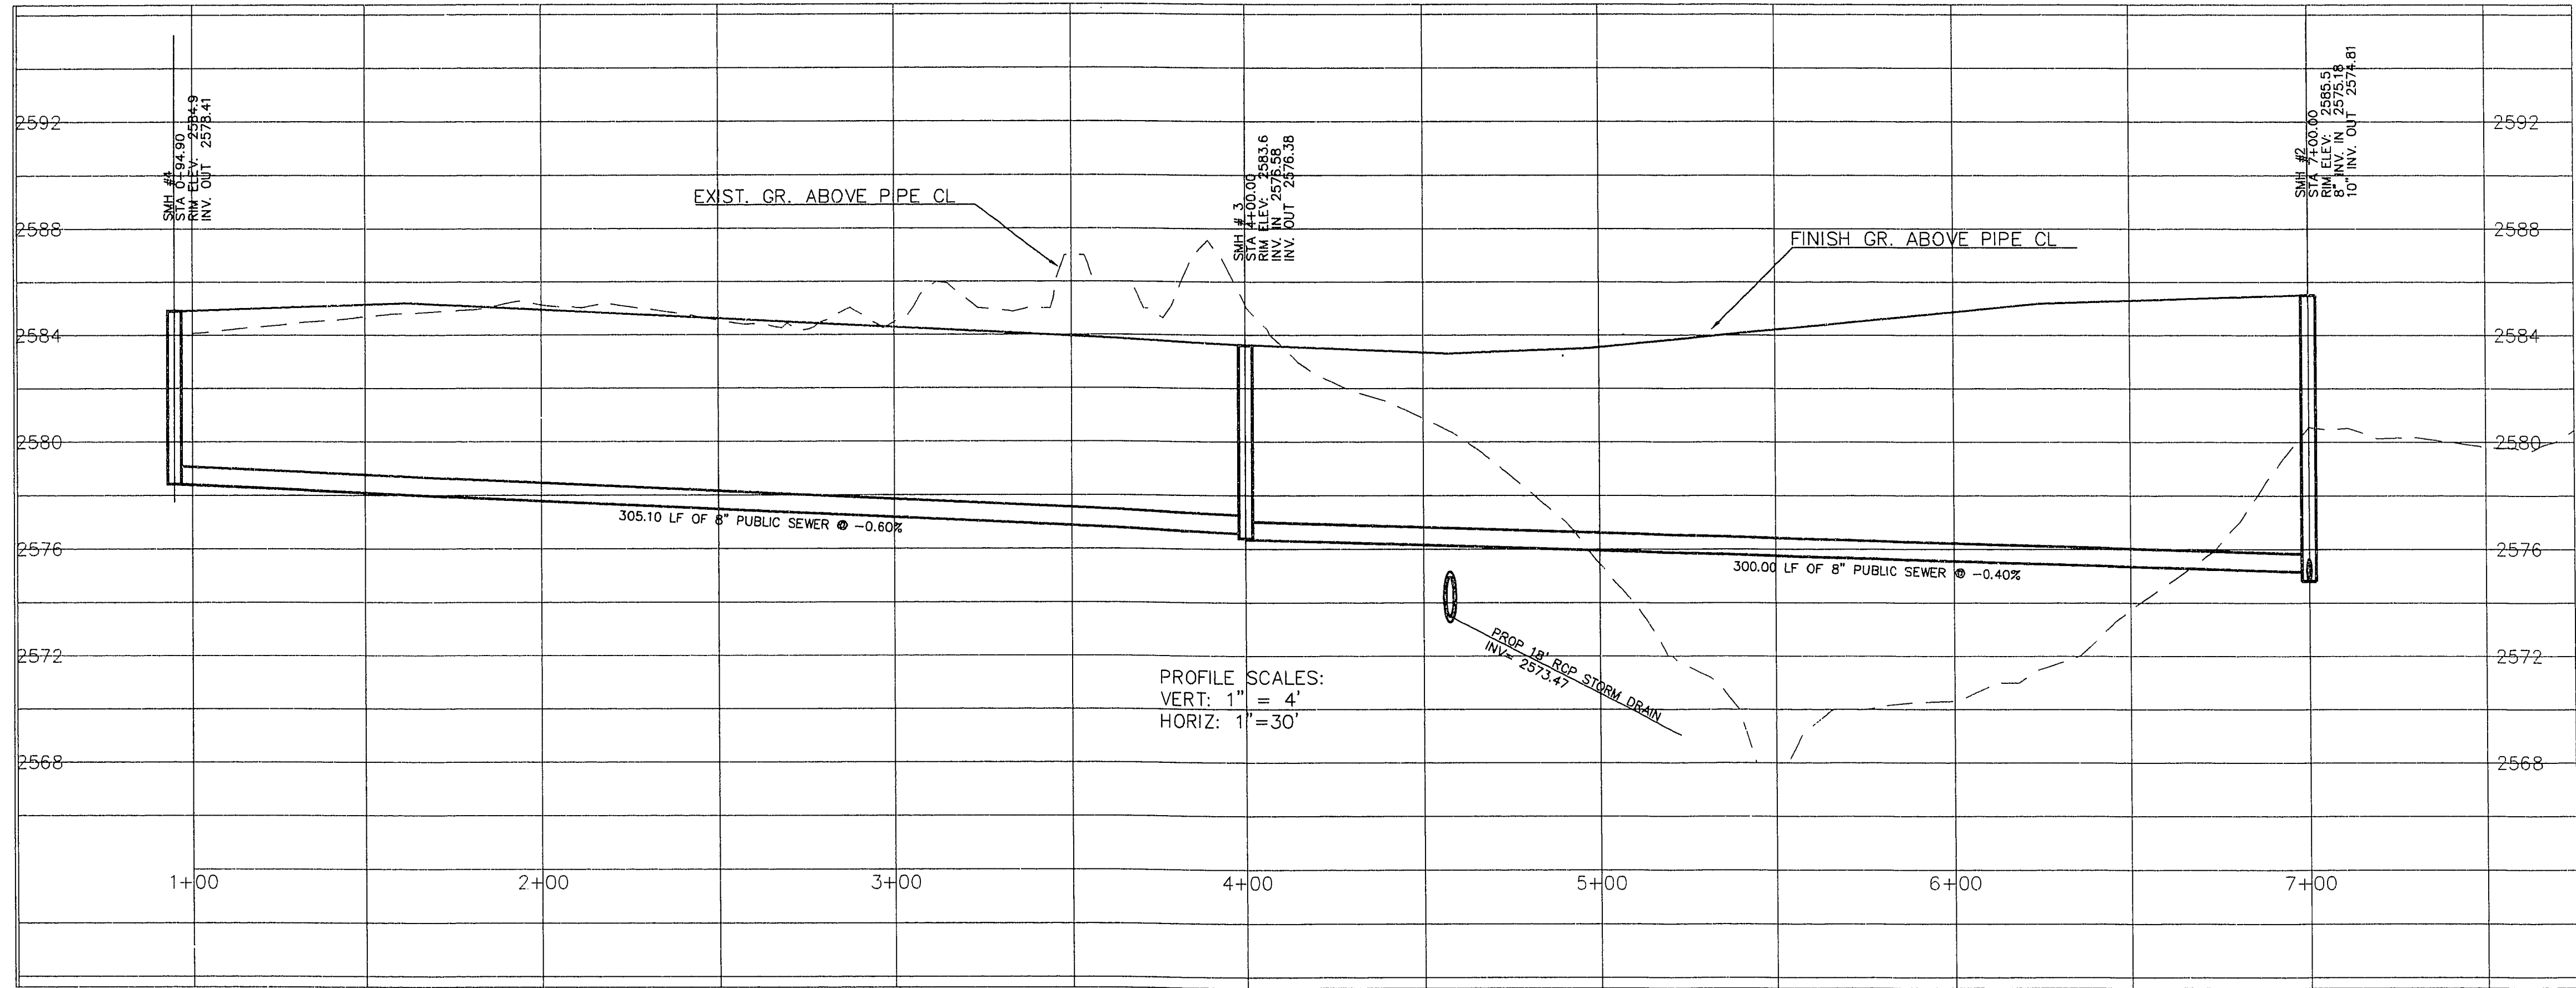


ALL SEWERS ARE PUBLIC

NEVADA SKY STREET

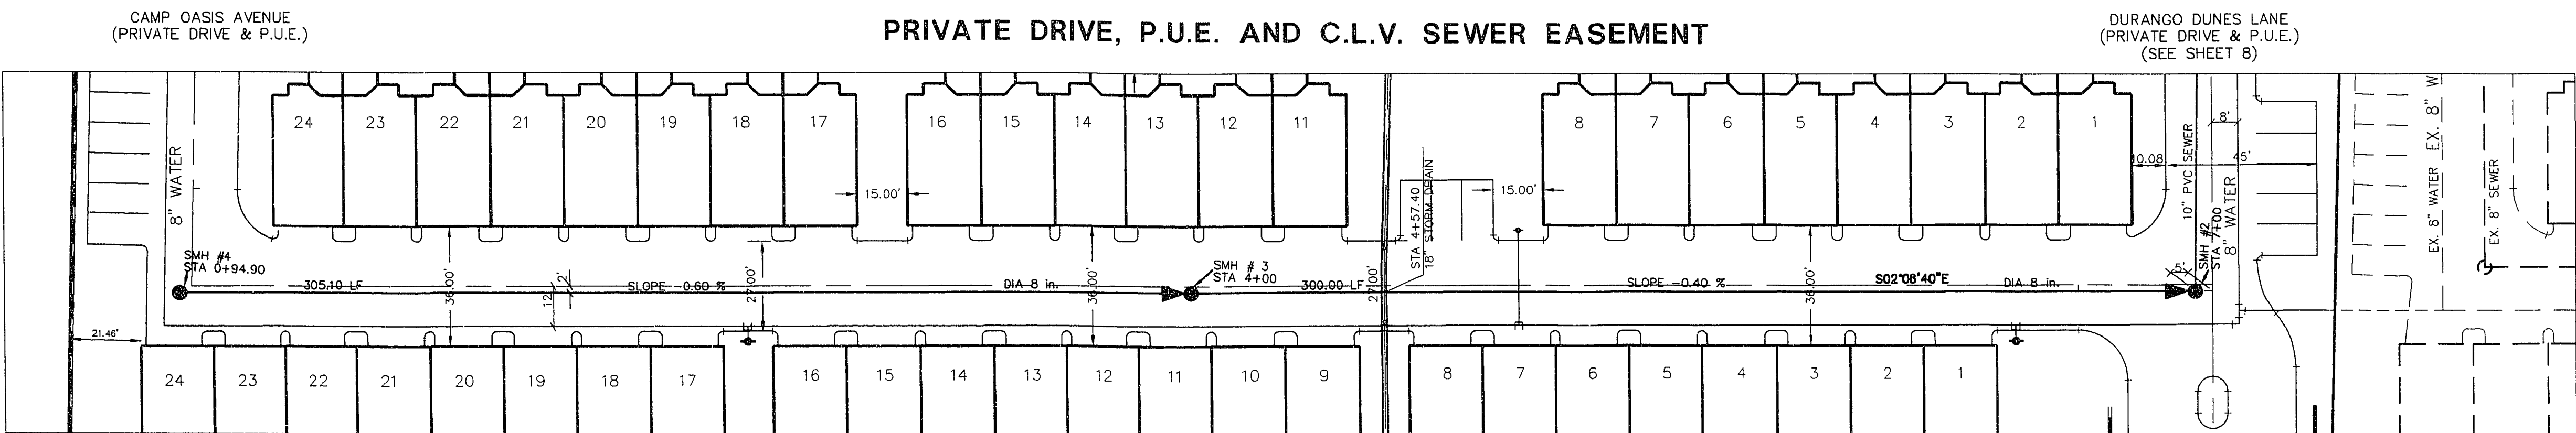


BENCHMARK
RIVET & PLATE, NEVADA POWER VAULT
NO. SS-784,8451, SUMMERLIN PARKWAY
CLV STATION QLOD28SW6
ELEV. USED FOR THIS PROJECT:
2601.997' (NGVD 29 DATUM)
NGVD 88 ELEV. FOR THIS BENCHMARK: 793.8358 METERS (2604.44 FEET)
NGVD 29 ELEV. IS 2.44' BELOW NAVD 88 ELEV. FOR THIS POINT

2 working days
Call before you Dig
1-800-827-5500

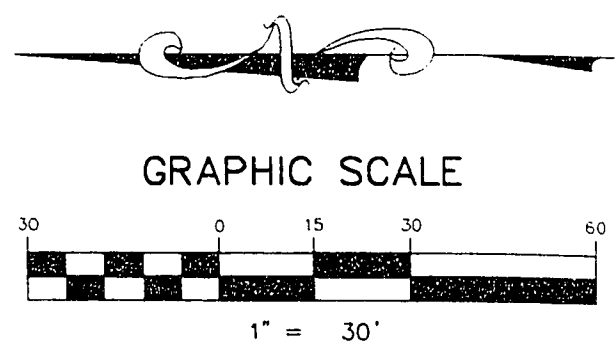

SEWER PLAN & PROFILE NEVADA SKY STREET

**DURANGO TRAILS TOWNHOMES
UNIT 3**

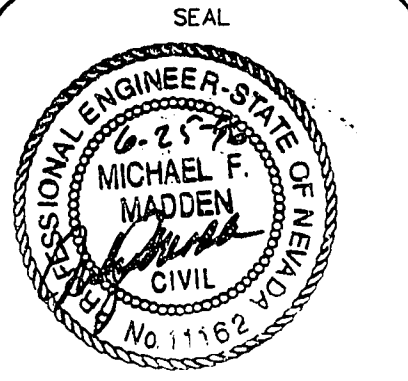

WO NO. **4706-3**
BY **KOZ**
DATE **OCT-95**
SCALE HORIZ. 1"= 30'
VERT. 1"= 4'
SHEET **7** OF 8 SHEETS

STANPARK HOMES
CITY OF LAS VEGAS, NEVADA



CONSULTING ENGINEERS • PLANNERS • LAND SURVEYORS
2727 SOUTH RAINBOW BOULEVARD
LAS VEGAS, NEVADA 89102-5148 PHONE (702) 873-7550 FAX (702) 362-2597

11-20-8

307Y-4392-3