


MISTY FALL STREET


PROFILE

SCALE: HORIZ. 1" = 40'
VERT. 1" = 4'

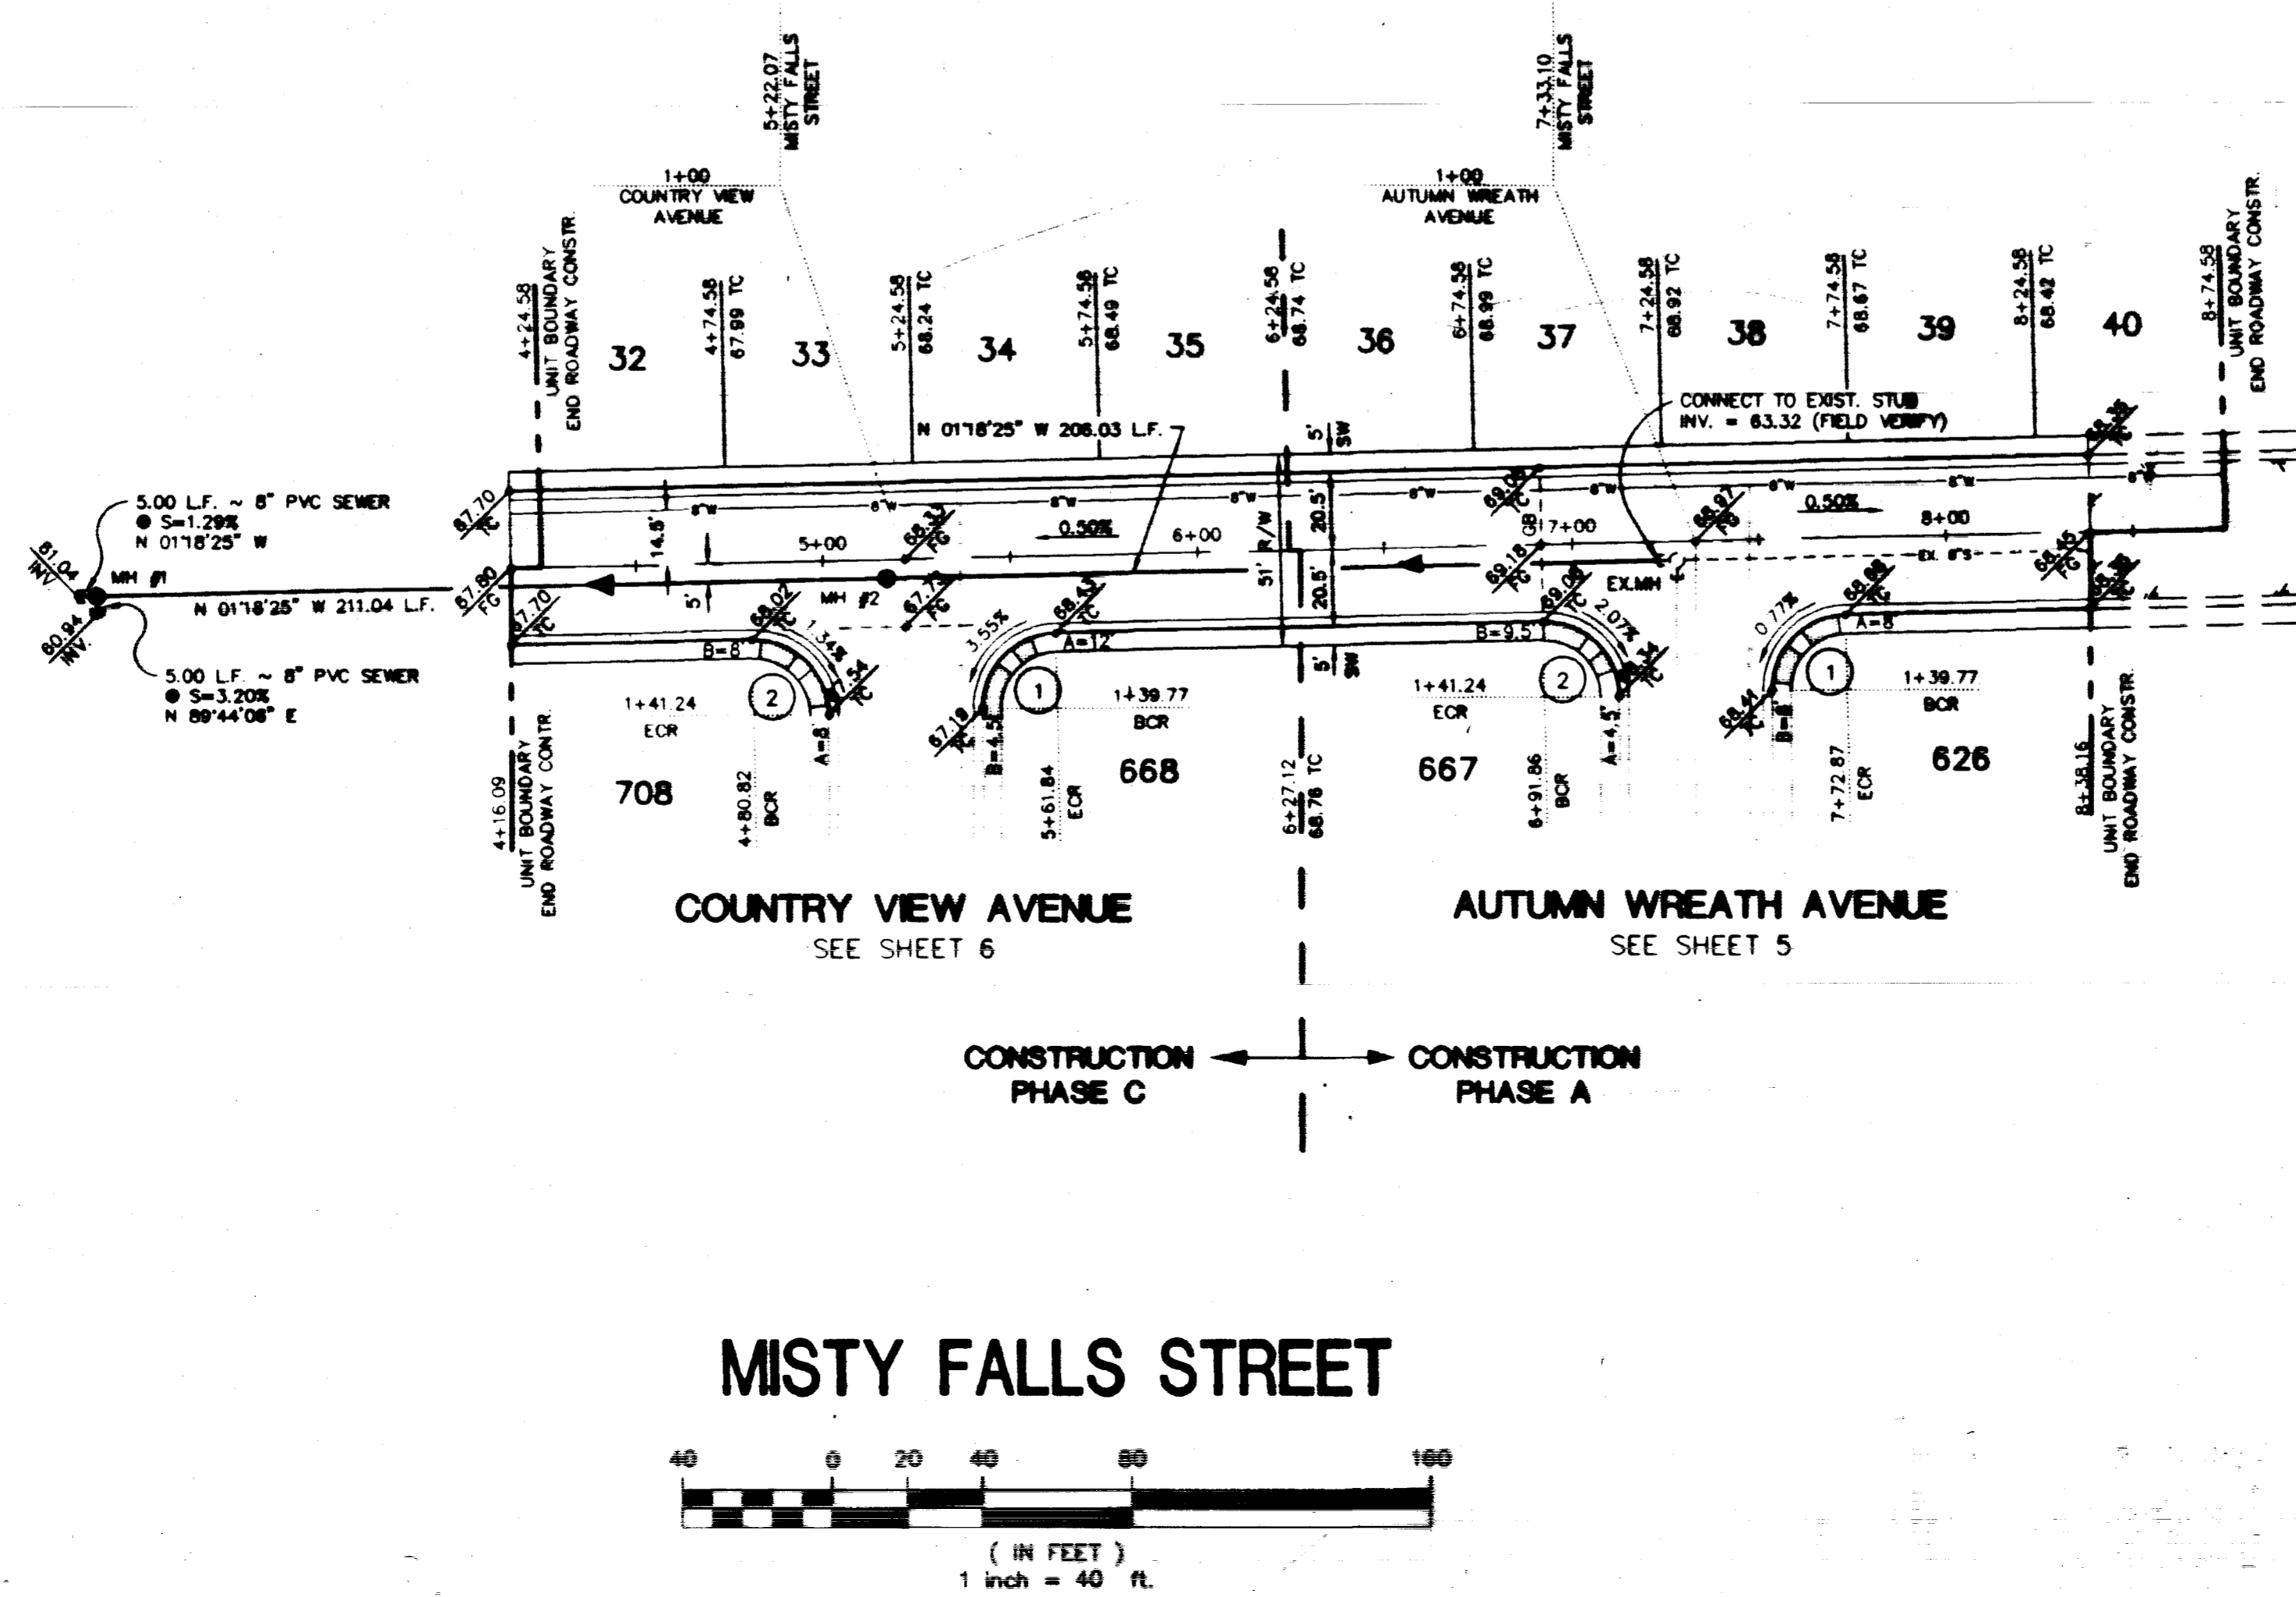

BACK OF CURB DATA

CURVE	DELTA	RADIUS	LENGTH	TANGENT
1	88.74°	22.87'	34.87'	22.07'
2	91.92°	22.87'	36.78'	22.07'

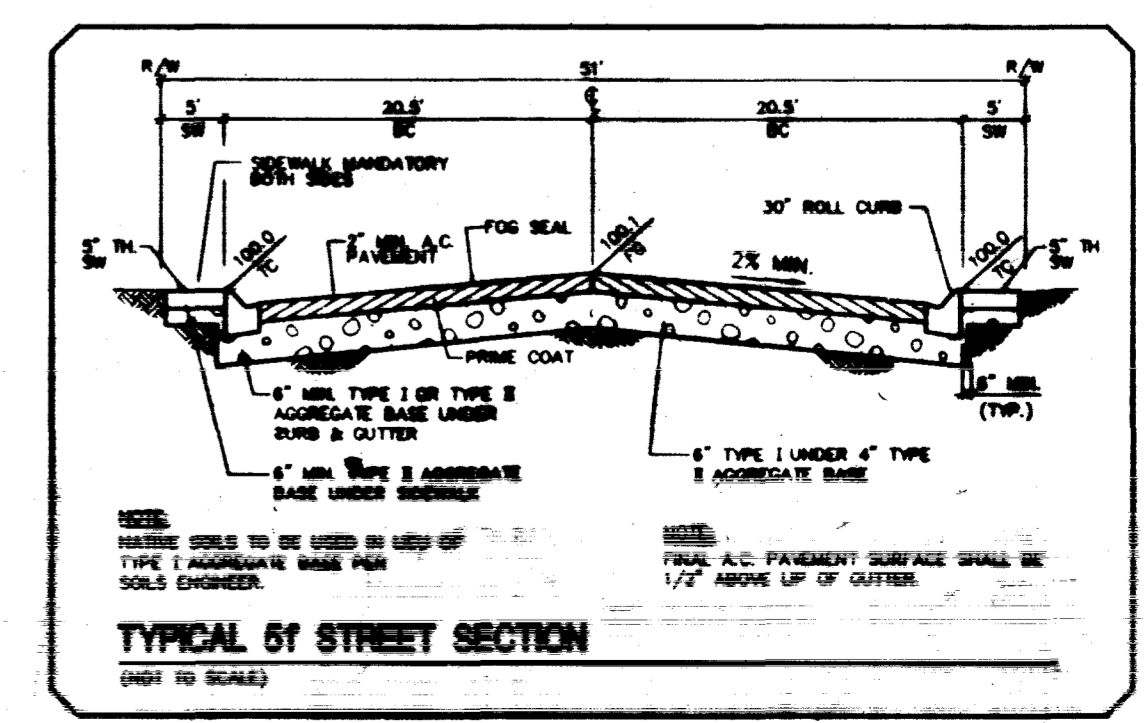

DATE	9/21/95
DRAWN BY	DD
DESIGNED BY	M.S.G.
CHECKED BY	[Signature]
JOB NO.	0134-0009
SCALE	1" = 40'


PENTACORE
Engineering, Inc.
6763 West Charleston Boulevard
Las Vegas, Nevada 89102
(702) 258-0115

AMERICAN WEST HOMES, INC.
EL CAPITAN RANCH - UNIT NO. 4
MISTY FALLS PLACE
PLAN & PROFILE

SHEET
7


10095161-APR1 Thu Sep 21 10:40:06 1995 From the computer: J M S G

10755

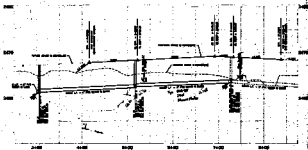

MISTY FALL STREET

PROPOSED
SCALE 1" = 40'

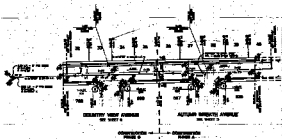

MISTY FALLS STREET

SCALE 1" = 40'




PENTACORE

