



TYPICAL CASING SECTION

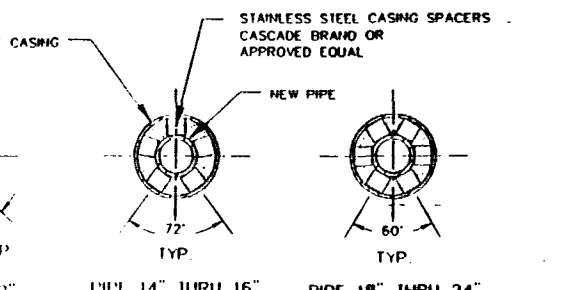

- 1. STEEL PIPE CASING SHALL BE MANUFACTURED FROM A MINIMUM OF 1/4" THICK STEEL PLATES...
2. PIPE CASING SHALL BE LEAD FREE...
3. THE PIPE SHALL BE SUPPORTED AT EACH END WITH SPACERS...

UNDEVELOPED

THIS property may have static water pressure in excess of 80 psi. The Uniform Plumbing Code requires that individual, on-site (private) pressure reducing valves be installed whenever the pressure exceeds 80 psi. PRV's are the Developer's responsibility and will not be inspected or included in the acceptance of LVVWD facilities.

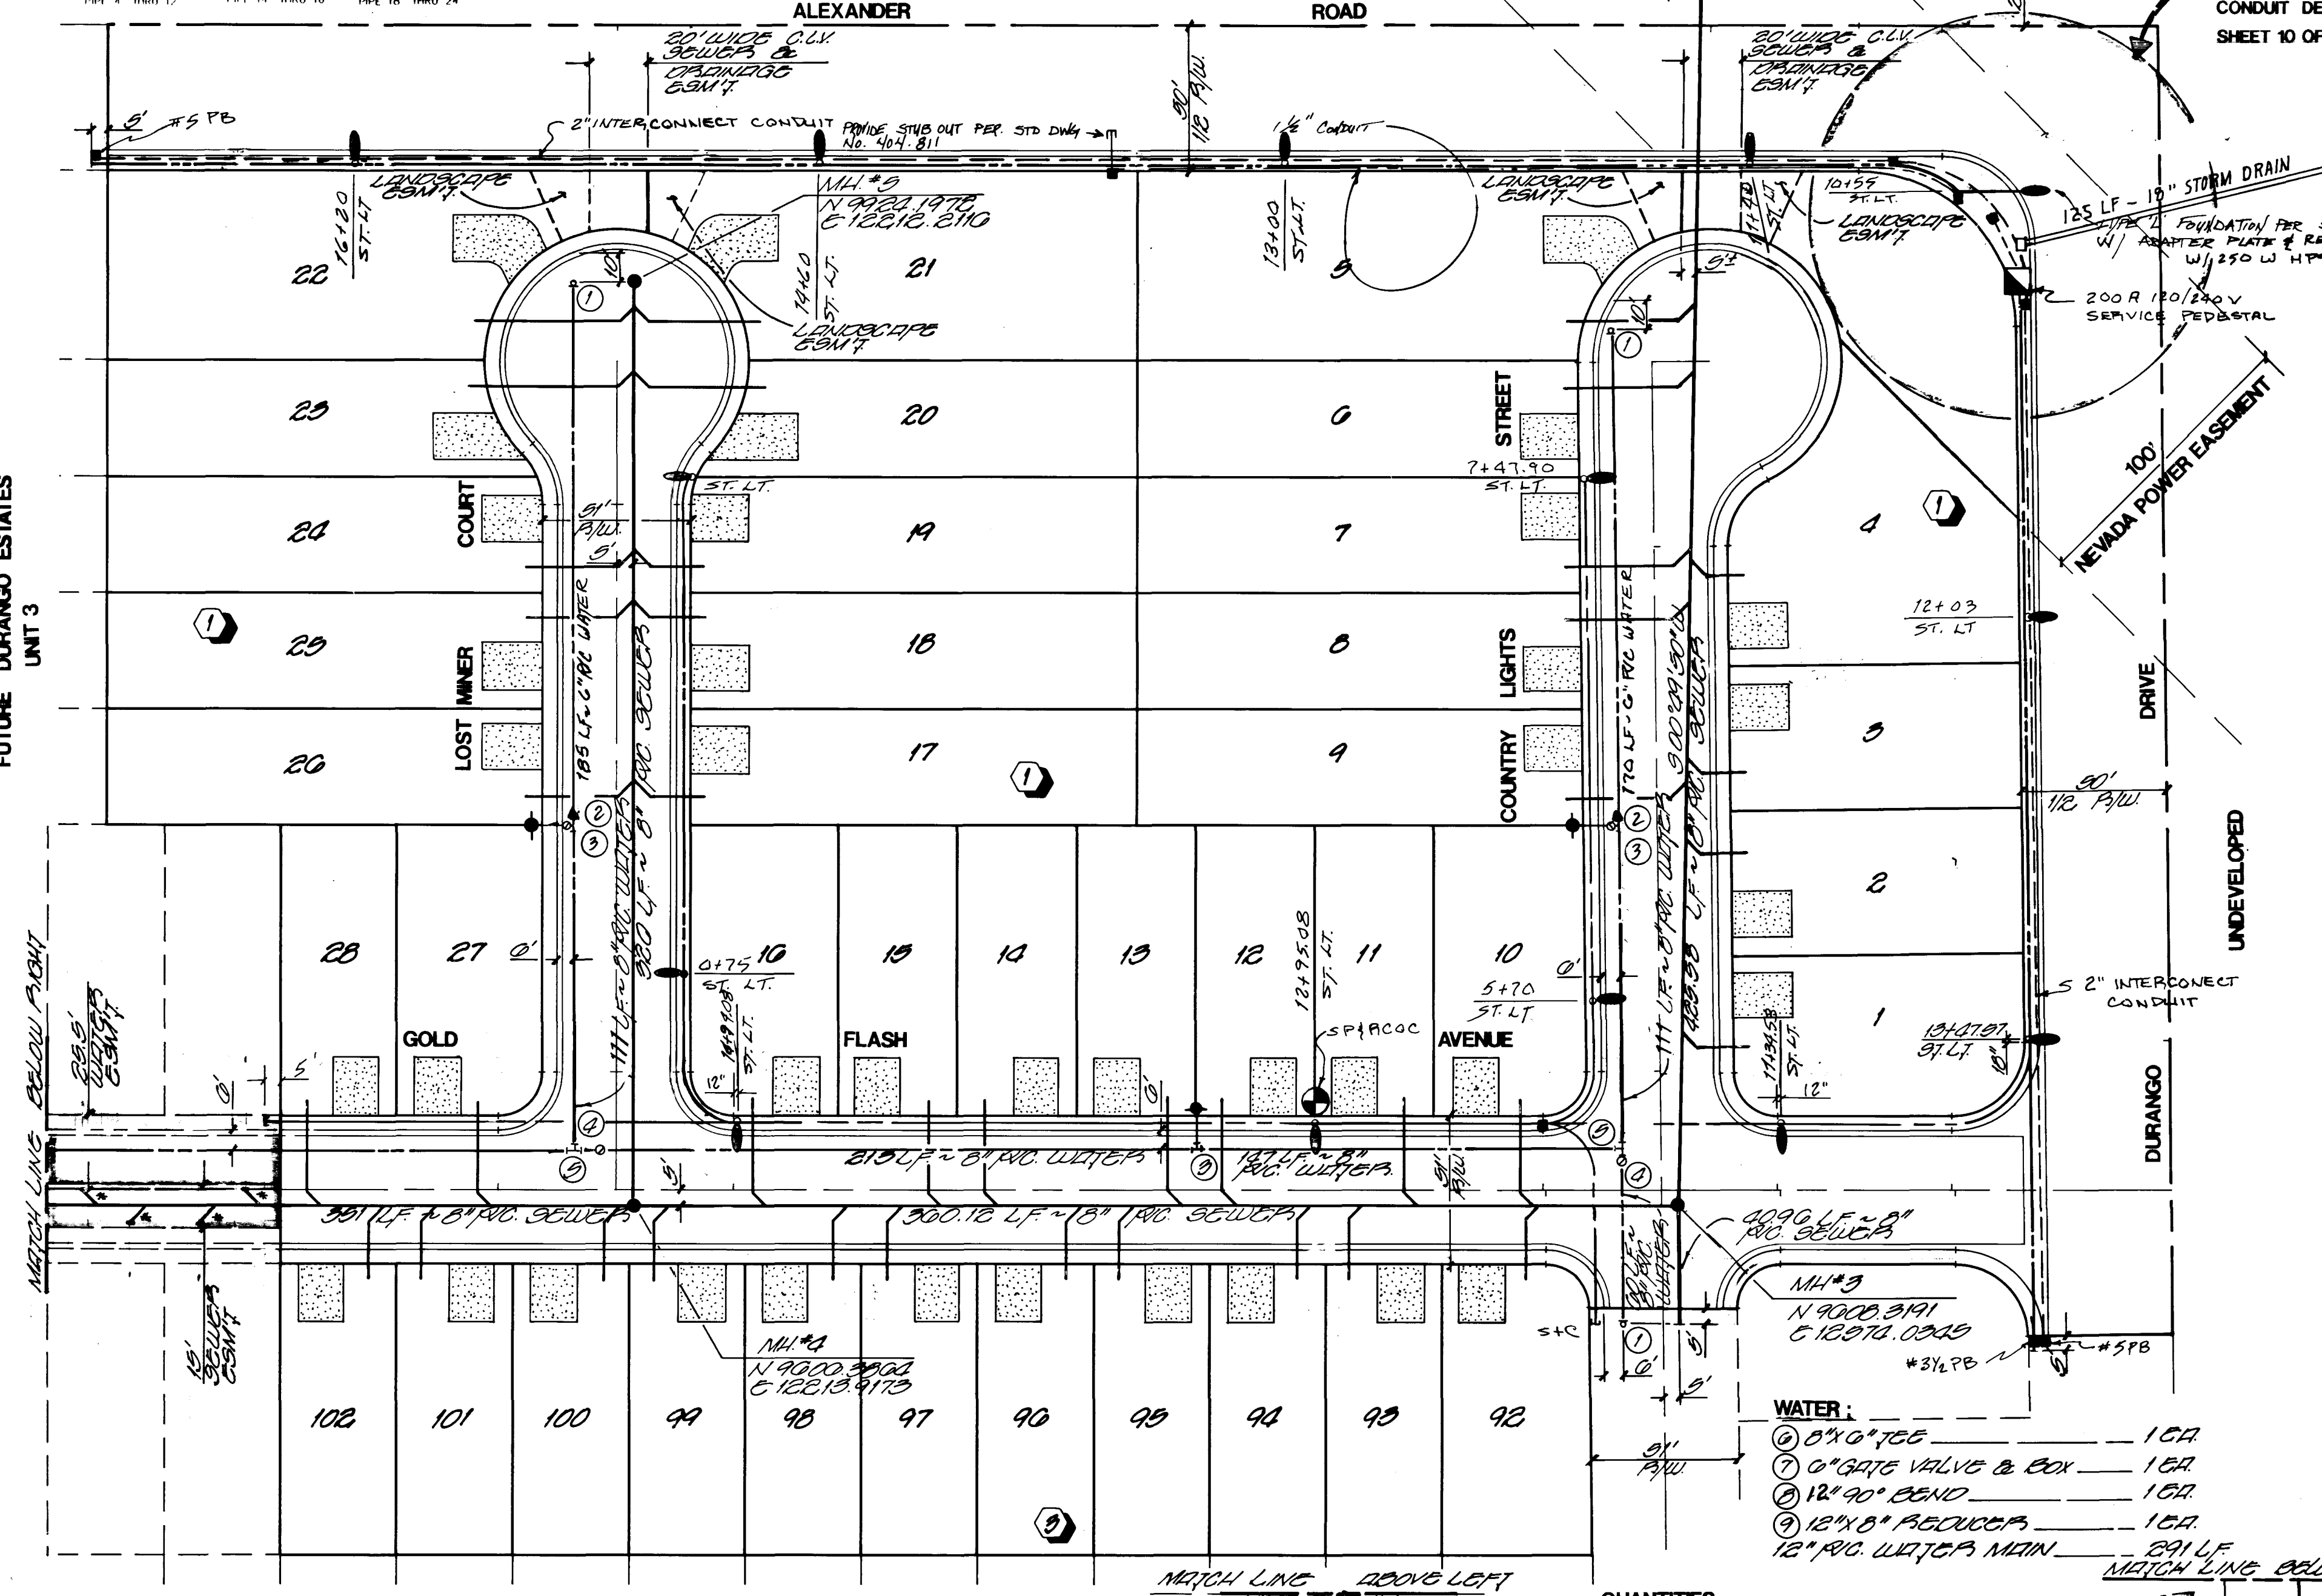

FUTURE DURANGO ESTATES UNIT 3



ROAD ALEXANDER

ROAD DURANGO










