


ALEXANDER ROAD (PUBLIC)
SCALE: 1"=40' HORIZ.
1"=4' VERT.

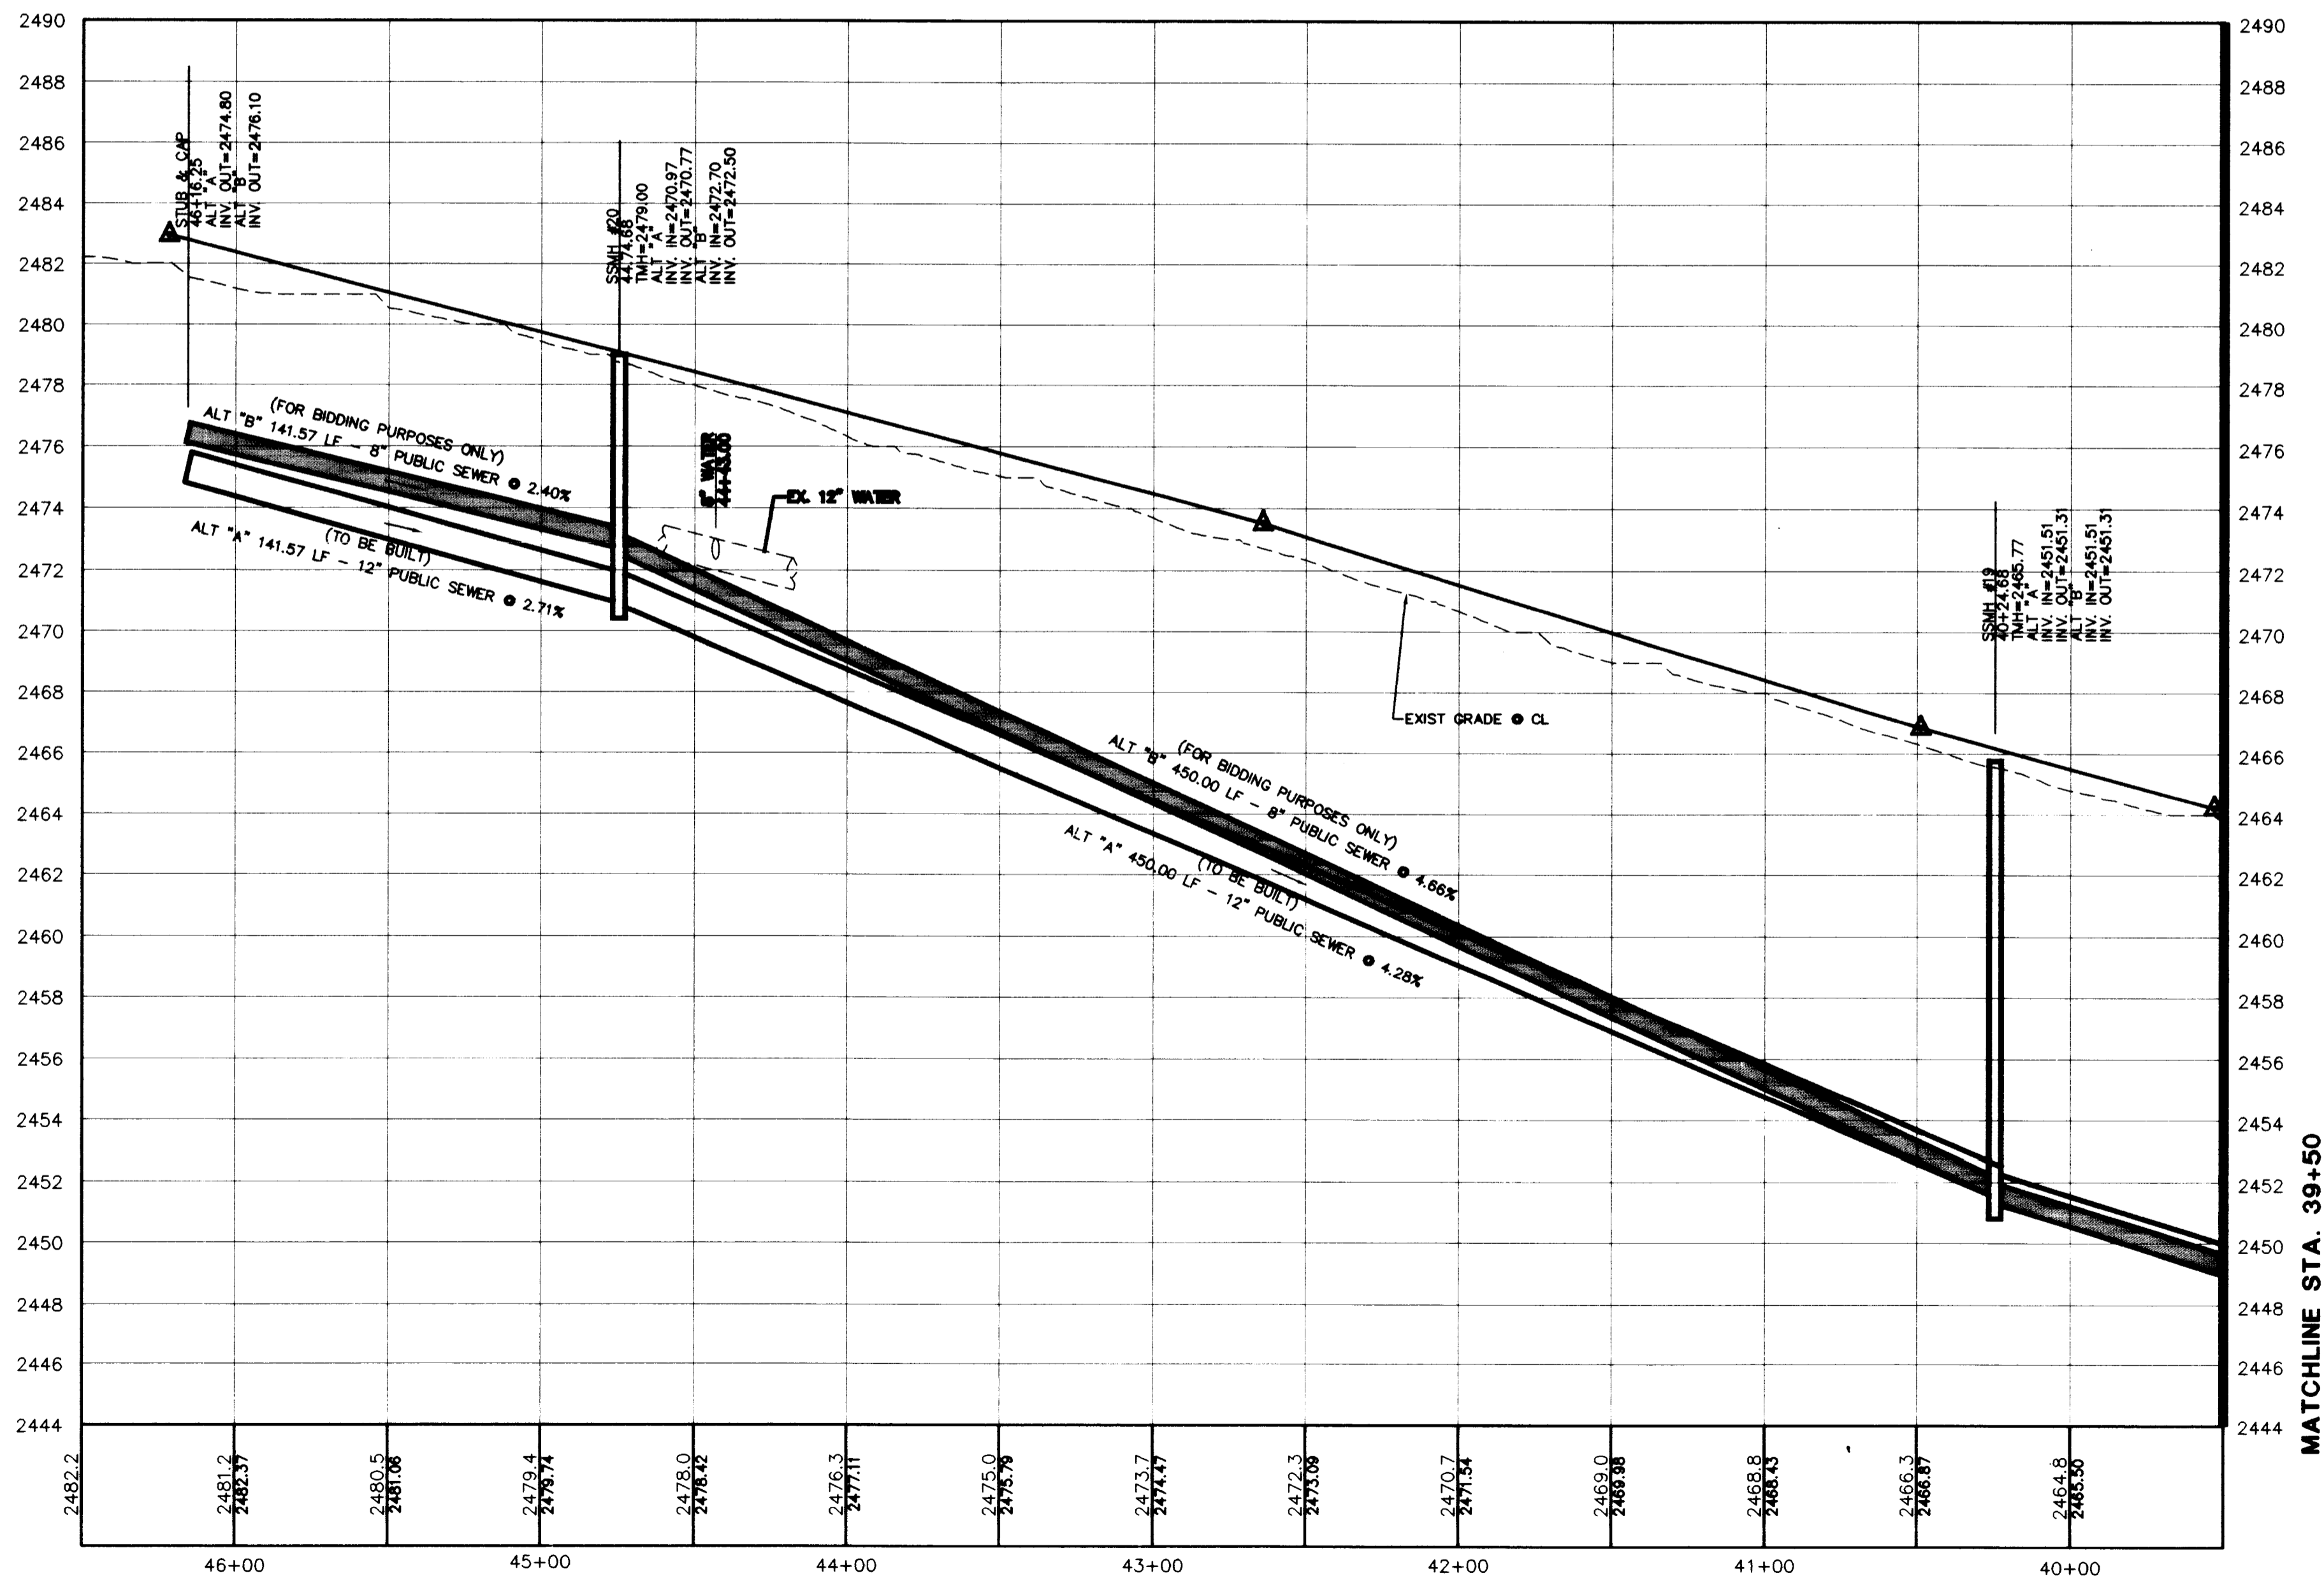

ALEXANDER ROAD (PUBLIC)
SCALE: 1"=40' HORIZ.
1"=4' VERT.

BASIS OF BEARINGS


NORTH 89°41'26" EAST, BEING THE BEARING OF THE NORTH LINE OF THE NORTHEAST QUATER (NE 1/4) OF THE NORTHWEST QUATER (NW 1/4) OF SECTION 8, TOWNSHIP 20 SOUTH, RANGE 80 EAST, M.D.M., CLARK COUNTY, NEVADA, AS SHOWN ON A RECORD OF FILE IN THE IN THE CLARK COUNTY, NEVADA, RECORDER'S OFFICE IN FILE 67 OF SURVEYS, AT PAGE 80

BENCHMARK

CLARK COUNTY BENCHMARK 10005C4
RIVET AND SQUARE ALUMINUM PLATE IN CONC. MONUMENT, 35 SOUTH AND 35 WEST OF CRAIG ROAD AND EL CAPITAN WAY
ELEVATION NAVD 88 = 742.779 METERS (2436.93 FEET)

Avoid overhead power lines
Call before you dig
OVERHEAD
1-702-593-6111

Avoid cutting underground utility lines
Call before you dig
DIG
1-800-227-2600

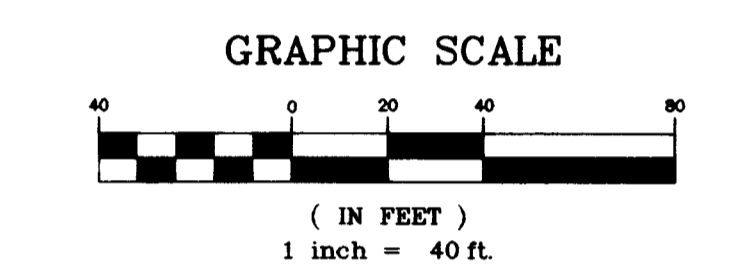

| | | |
|---|--|--|
| DRAWN BY: 5/98 | | |
| DESIGNED BY: | | |
| CHECKED BY: | | |
| PROJECT NO. 4918-B | | |
| SCALE: 1"=40' HORIZ. 1"=4' VERT. | | SHEET SWPP5 20 OF 24 SHEETS DRAWING NO. 3074-4593 |
| TITLE | | |
| SHEET SEWER PLAN & PROFILE ALEXANDER ROAD & EL CAPITAN WAY ESTATES NORTH | | AMERICAN WEST HOMES, INC. CITY OF LAS VEGAS, NEVADA 2727 SOUTH RAINBOW BOULEVARD LAS VEGAS, NEVADA 89102-5148 PH. (702) 873-7550 FAX (702) 362-2597 |

APPROVED FOR CONSTRUCTION
ESTATES NORTH
Bonnie C. Pitt
 LAS VEGAS VALLEY WATER DISTRICT
 DATE 11-16-98

H:\CAD\LANDEV\4918\SWPP5\FSTITE.dwg Non Nov 16 13:42:02 1998 Plotted by: EMB

11725

