


941004

14-17-50


01237

THE PLAT OF DAKOTA


A COMMON INTEREST CONDOMINIUM SUBDIVISION
SITUATE IN THE CITY OF LAS VEGAS, CLARK COUNTY, NEVADA BEING A PORTION OF THE SOUTHEAST ONE-QUARTER
OF THE SOUTHEAST ONE-QUARTER OF SECTION 7, TOWNSHIP 20 SOUTH, RANGE 60 EAST, M.D.M.

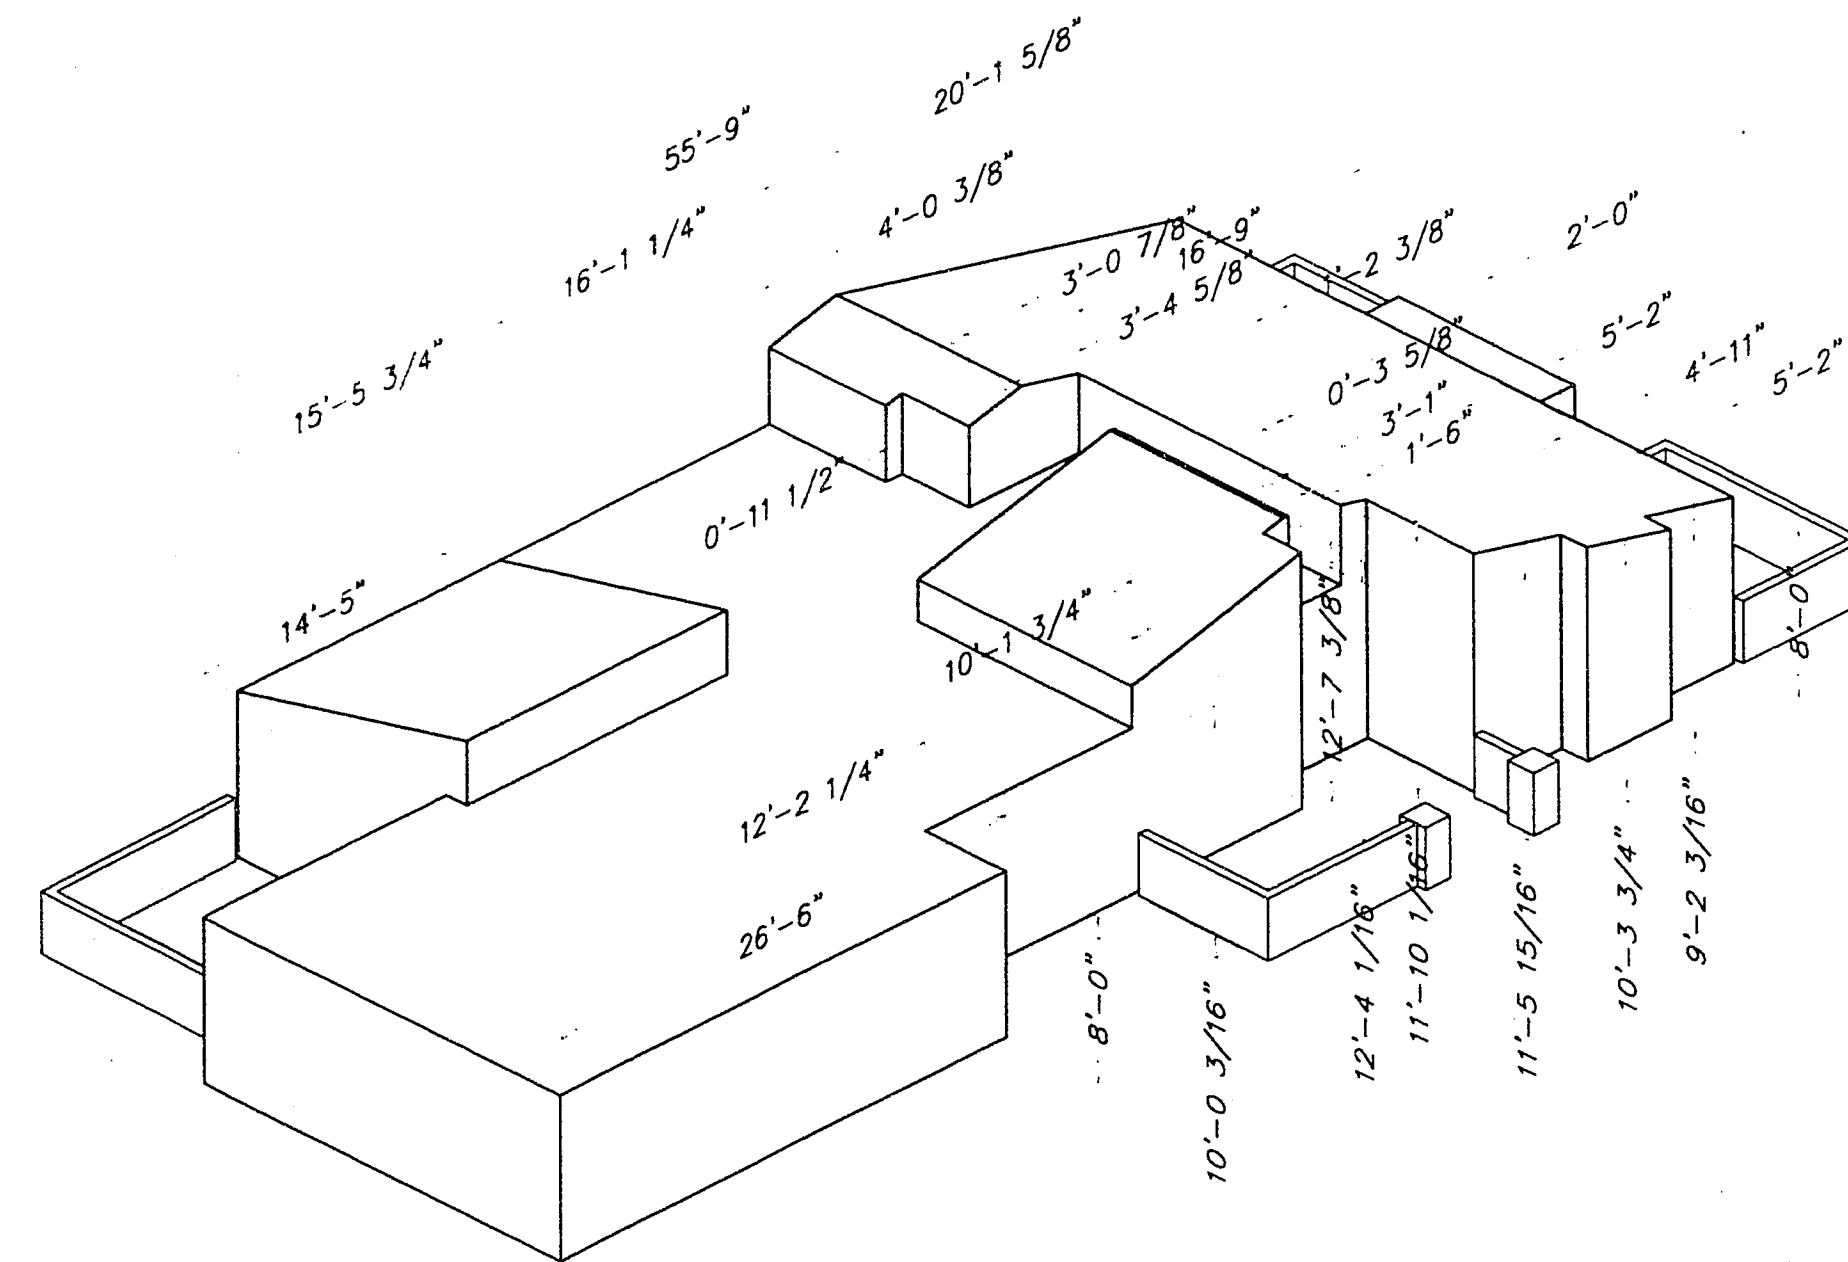


**TRIPLEX C UNIT
RIGHT OBLIQUE VIEW**
SCALE: 1/8" = 1'

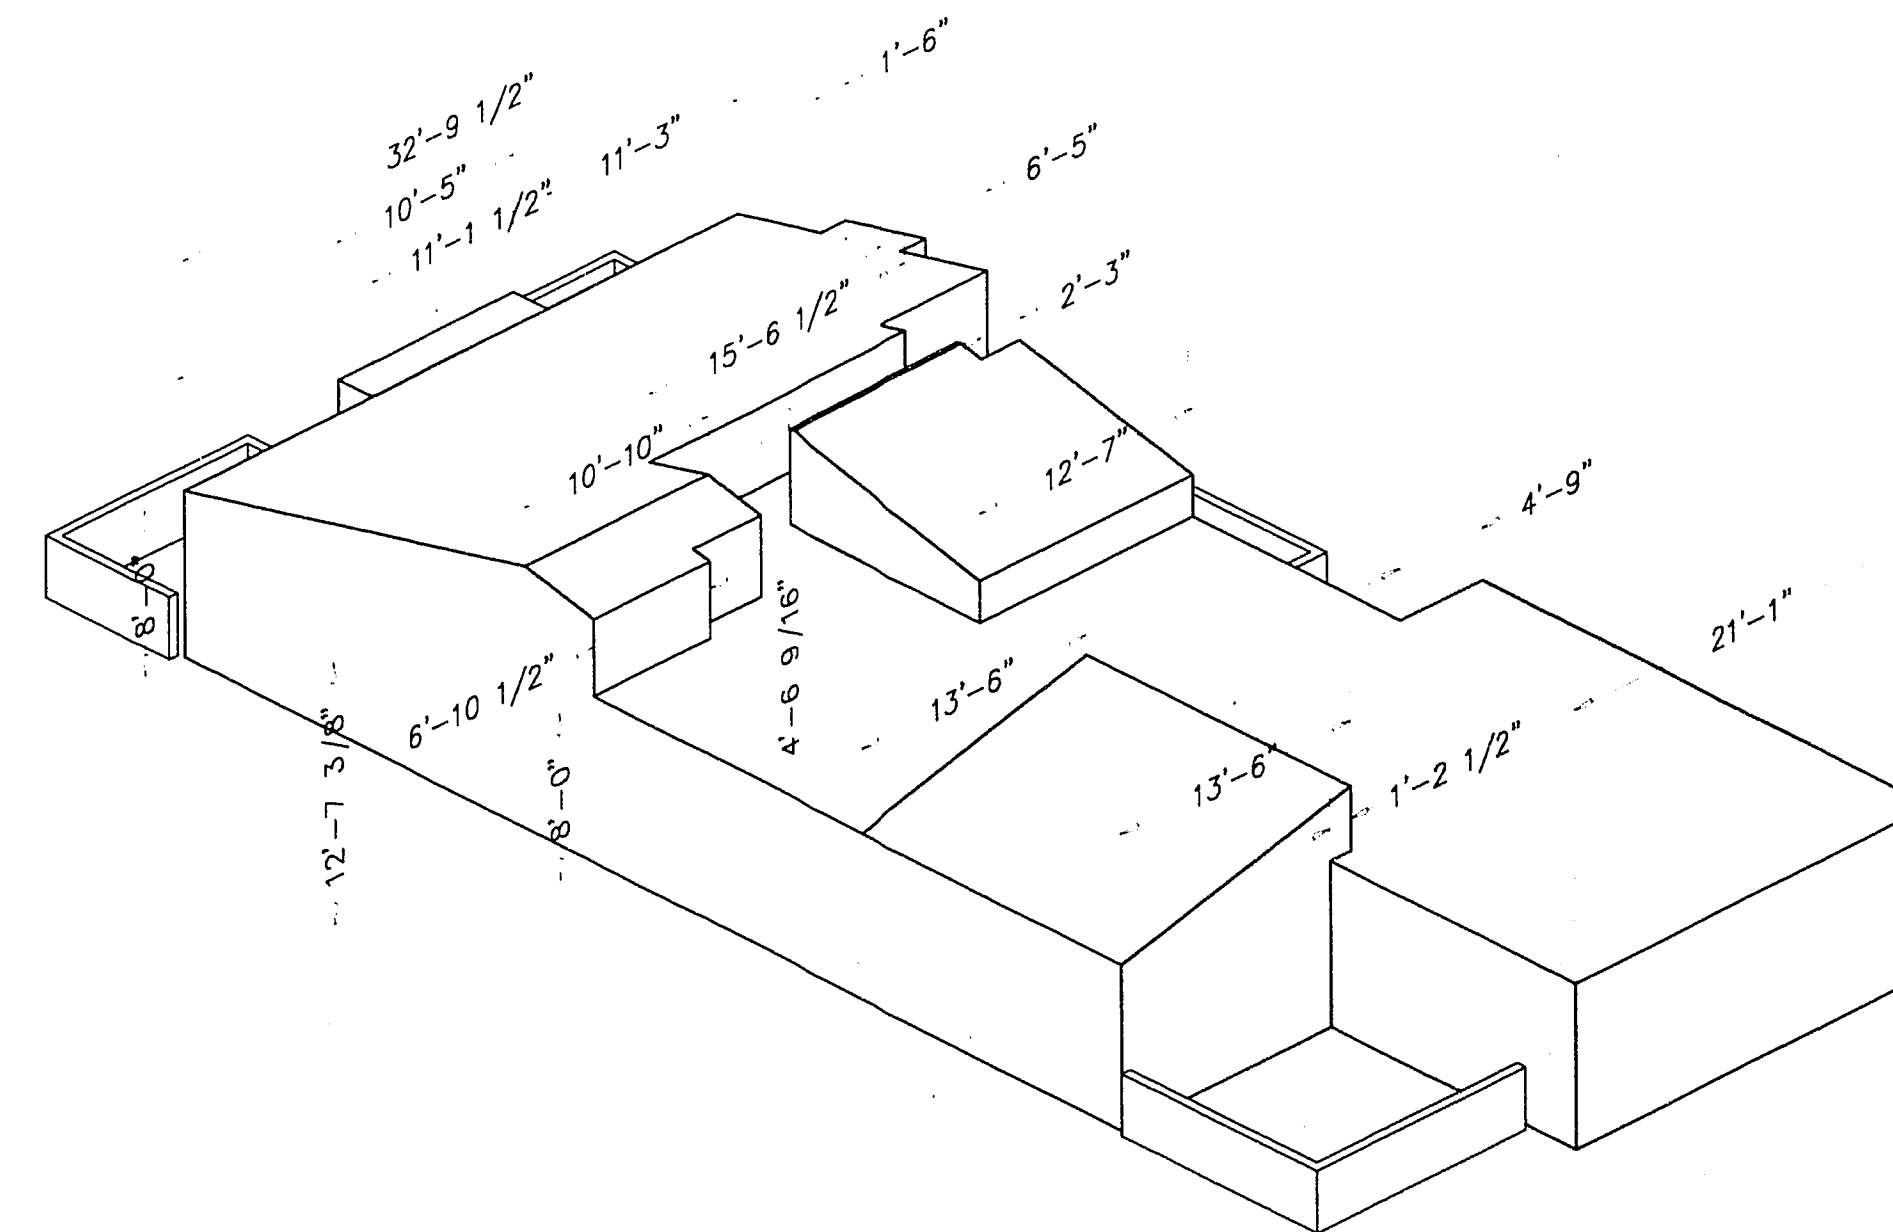

**TRIPLEX C UNIT
LEFT OBLIQUE VIEW**
SCALE: 1/8" = 1'

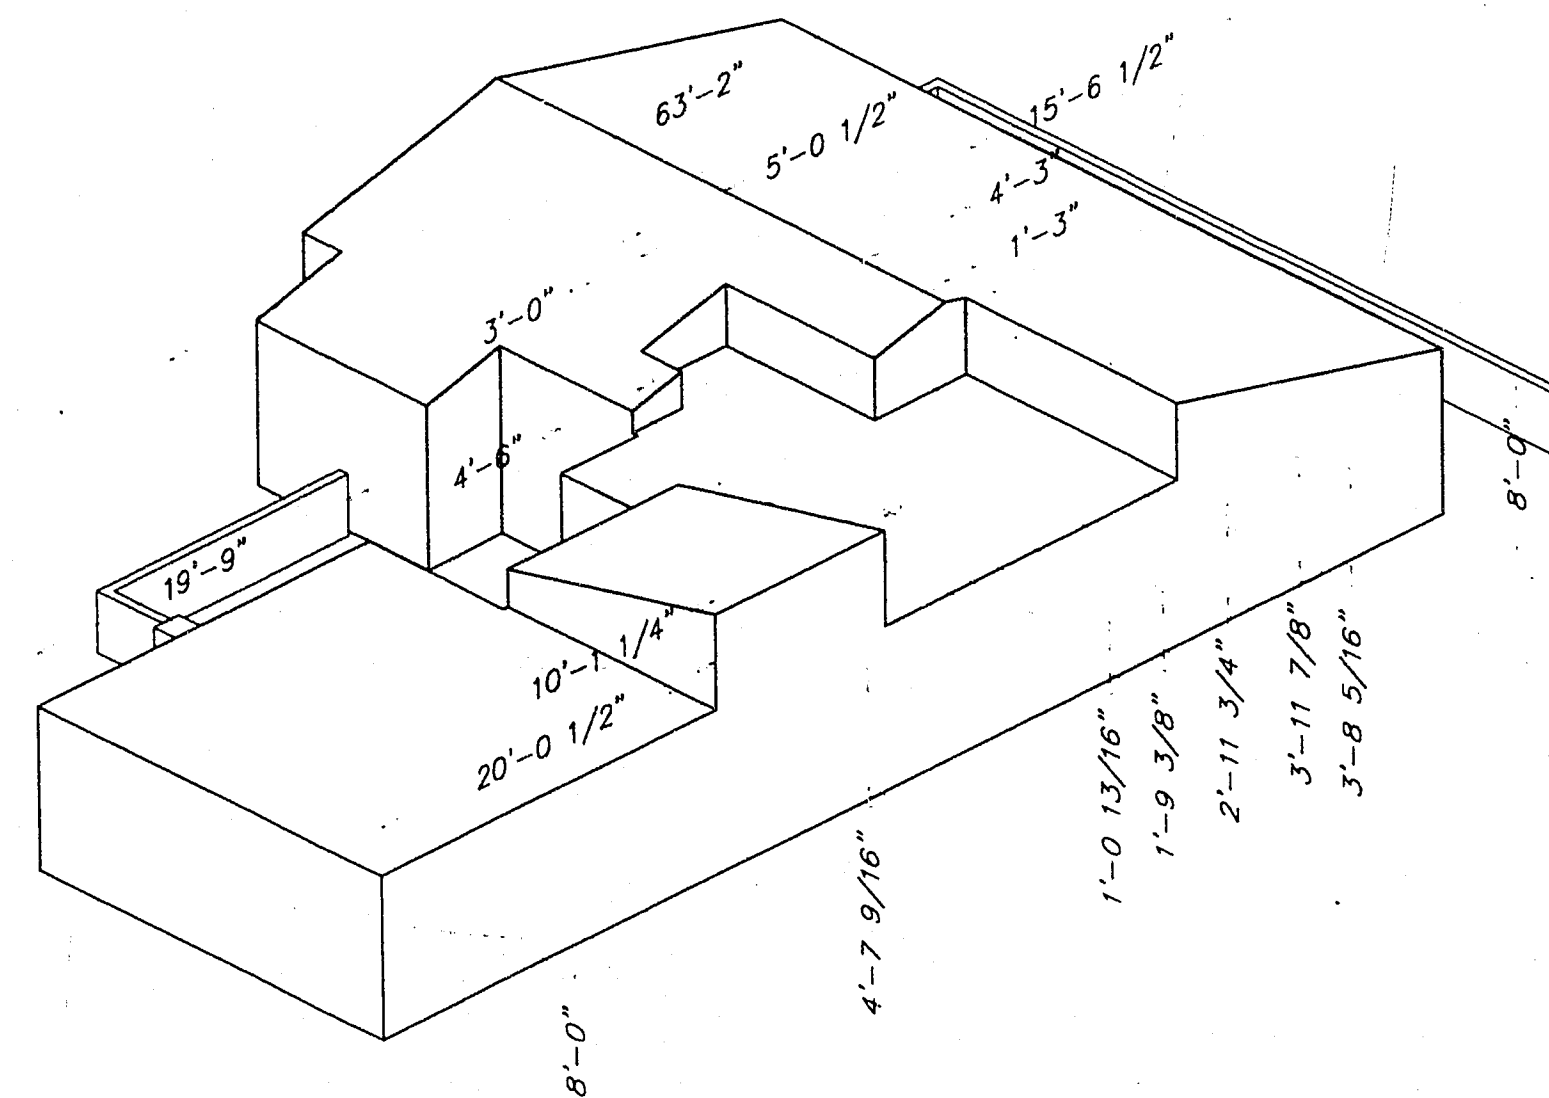

**DUPLEX A UNIT
RIGHT OBLIQUE VIEW**
SCALE: 1/8" = 1'

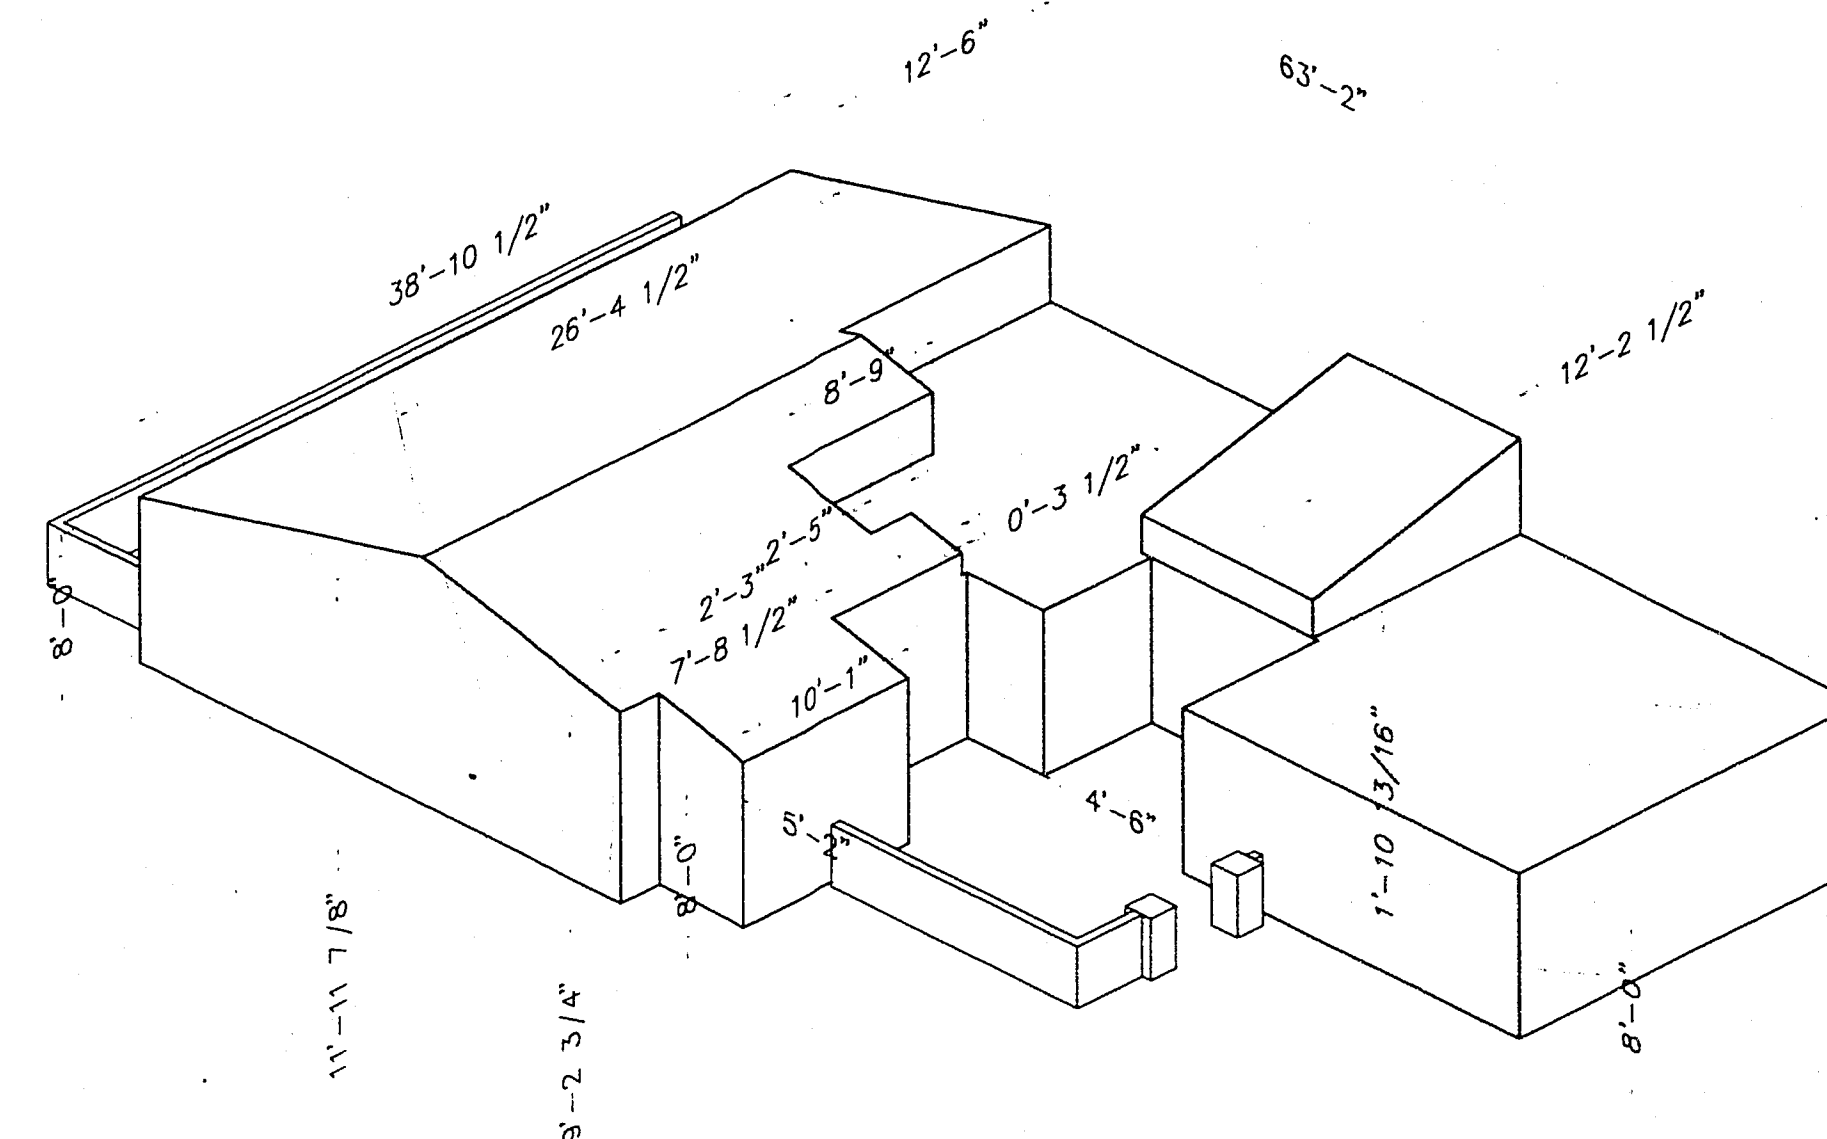

**DUPLEX A UNIT
LEFT OBLIQUE VIEW**
SCALE: 1/8" = 1'

SHEET 5 OF 7 SHEETS

back 64 Page 21