

960531

20-17-59

01350

DIAMOND POINTE UNIT 2

BEING A PORTION OF PARCEL 1 OF PARCEL MAP; FILE 82, PAGE 74
A PORTION OF THE SOUTHWEST QUARTER (SW 1/4) OF THE SOUTHWEST QUARTER (SW 1/4) OF
OF SECTION 21, TOWNSHIP 20 SOUTH, RANGE 61 EAST, M.D.M., CITY OF LAS VEGAS, CLARK COUNTY, NEVADA.

COURSE TABLE

LINE	DIRECTION	DISTANCE
L1	N14°23'26"W	52.64'
L2	N14°28'03"W	52.66'
L3	N00°09'51"E	51.00'
L4	N89°56'40"E	30.00'
L5	N89°56'40"E	20.00'
L6	N09°14'47"W	3.59'
L7	N07°45'38"E	21.59'
L8	S42°51'52"W	15.76'
L9	S46°01'17"E	20.85'
L10	S44°56'40"W	35.36'
L11	S40°20'56"W	22.84'
L12	S49°39'04"E	19.45'
L13	S40°35'23"W	22.76'
L14	N45°06'44"W	21.19'
L15	S44°53'16"W	19.58'
L16	S11°13'29"W	5.91'
L17	S49°39'04"E	17.28'
L18	S21°45'58"E	6.47'

RADIAL LINE TABLE


LINE	DIRECTION	DISTANCE
R1	N44°11'37"E	PRC
R2	S31°40'15"W	
R3	S22°05'40"E	
R4	N09°21'11"W	
R5	N44°18'17"W	PRC
R6	S44°18'17"E	PRC
R7	S35°18'44"E	
R8	N17°30'54"E	
R9	N27°09'59"W	
R10	N28°31'20"E	
R11	S44°11'37"W	PRC
R12	N89°56'40"E	PCC
R13	N88°00'47"E	PCC
R14	N86°57'34"E	
R15	S00°03'20"E	
R16	N85°47'03"E	PCC
R17	N83°16'28"E	
R18	S00°03'20"E	
R19	S81°14'06"W	PRC
R20	S00°03'20"E	
R21	S83°35'45"W	
R22	S83°30'52"W	

CURVE TABLE

CURVE	RADIUS	LENGTH	TANGENT	DELTA
C1	2025.50'	83.45'	41.73'	02°21'38"
C2	15.00'	25.84'	17.47'	98°42'34"
C3	15.00'	21.16'	12.77'	80°48'33"
C4	15.00'	25.97'	17.62'	99°11'27"
C5	15.00'	21.16'	12.77'	80°48'33"
C6	2096.45'	184.07'	92.09'	05°01'50"
C7	15.00'	24.65'	16.13'	94°09'37"
C8	15.00'	23.06'	14.50'	88°04'07"
C9	2091.95'	70.52'	35.26'	01°55'53"
C10	25.00'	39.27'	25.00'	90°00'00"
C11	25.00'	39.22'	24.95'	89°53'12"
C12	2096.45'	91.16'	45.59'	02°29'29"
C13	2096.45'	74.94'	37.47'	02°02'53"
C14	2096.45'	16.89'	8.44'	00°27'42"
C15	45.50'	213.22'	46.71'	268°29'54"
C16	25.00'	19.31'	10.16'	44°14'57"
C17	45.50'	7.14'	3.58'	08°58'33"
C18	45.50'	41.95'	22.60'	52°49'38"
C19	45.50'	57.52'	33.32'	72°25'46"
C20	45.50'	49.94'	27.82'	62°53'21"
C21	45.50'	44.22'	24.03'	55°41'19"
C22	45.50'	12.45'	6.26'	15°40'18"
C23	45.50'	9.94'	4.99'	12°31'22"
C24	45.50'	42.70'	23.07'	53°45'55"
C25	45.50'	53.97'	30.67'	67°57'40"
C26	45.50'	78.85'	53.55'	99°17'51"
C27	45.50'	27.76'	14.33'	34°57'06"
C28	15.00'	23.53'	14.97'	89°53'12"
C29	15.00'	23.59'	15.03'	90°06'48"
C30	2000.00'	96.37'	48.20'	02°45'39"
C31	2121.95'	340.38'	170.56'	09°11'27"
C32	2121.95'	229.83'	115.03'	06°12'21"
C33	2121.95'	110.55'	55.29'	02°59'06"
C34	2096.45'	1.08'	0.54'	00°01'46"

SURVEY ANALYSIS

A PORTION OF THE (SW 1/4) OF THE
(SW 1/4) OF SEC. 21, T. 20 S., R. 61 E.,
M.D.M., CITY OF LAS VEGAS, CLARK COUNTY, NEVADA
(NOT TO SCALE)

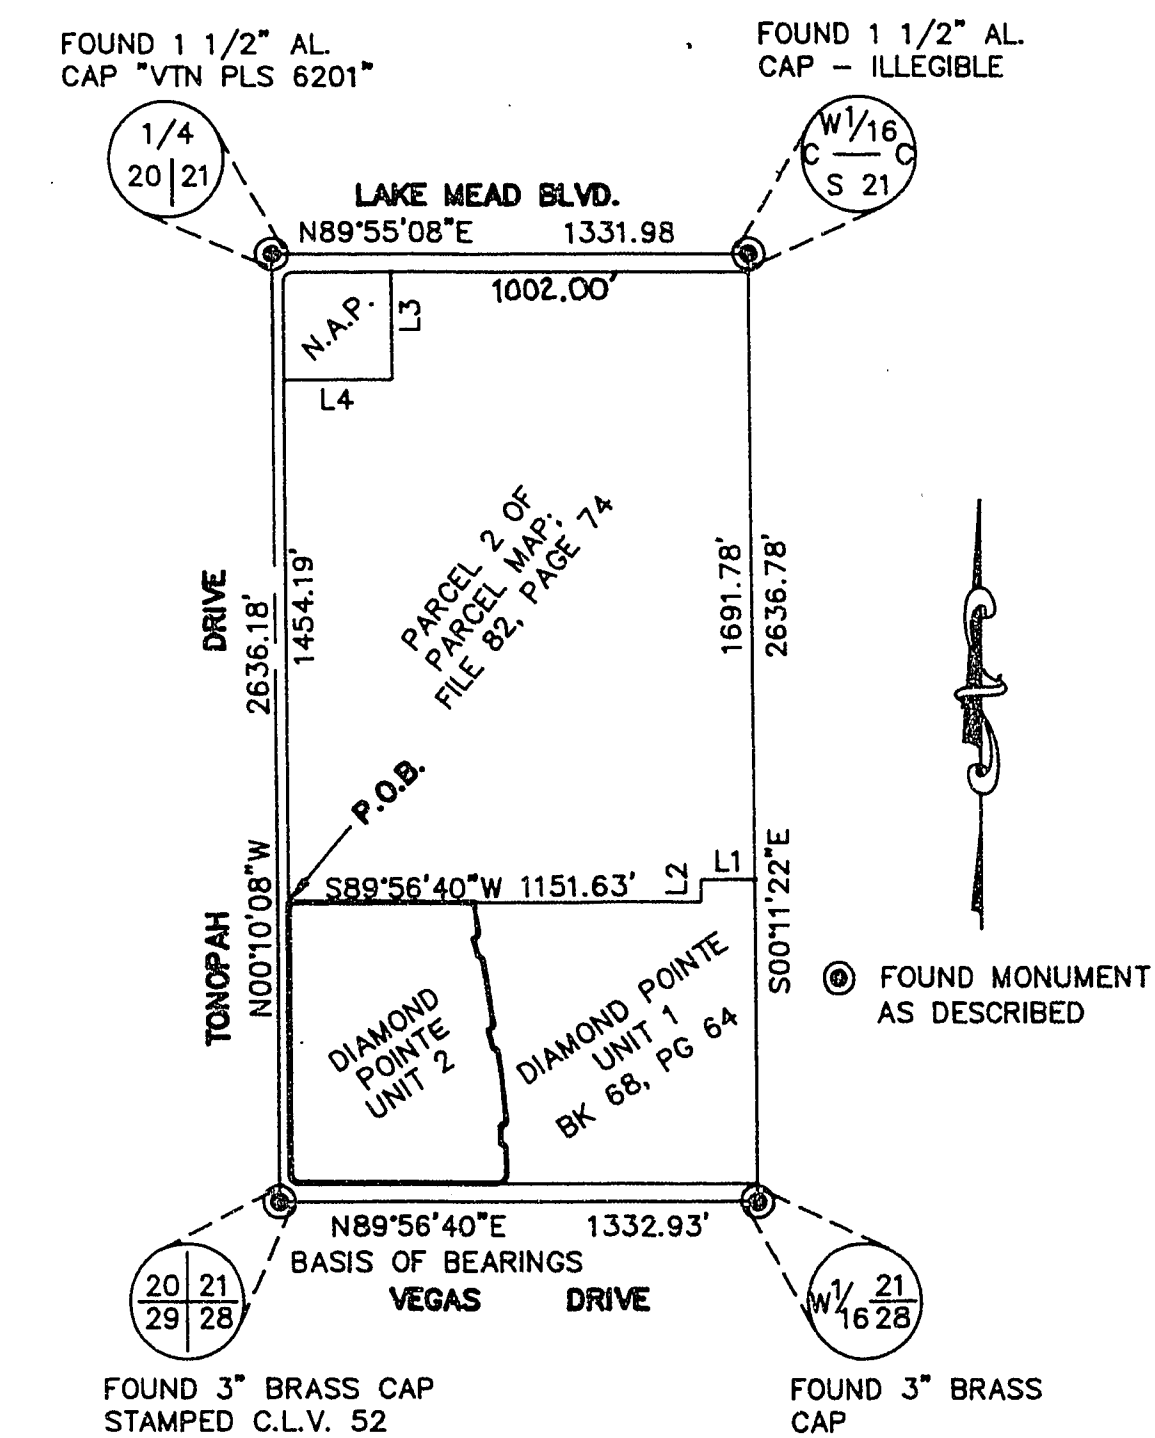

SURVEY ANALYSIS COURSE TABLE

LINE	DIRECTION	DISTANCE
L1	N89°48'38"E	151.00'
L2	S00°11'22"E	62.65'
L3	N00°10'08"W	300.00'
L4	N89°55'08"E	300.00'

ACT	DATE	BY	REVISION

W.O. 4993
SHEET 3 OF 4
VCL

Book 74 Page 16

4378-2