


DIAMOND POINTE - UNIT 4

BEING PARCEL 2-4 OF PARCEL MAP: FILE 85, PAGE 66
A PORTION OF THE WEST HALF (W 1/2) OF THE SOUTHWEST QUARTER (SW 1/4) OF
OF SECTION 21, TOWNSHIP 20 SOUTH, RANGE 61 EAST, M.D.M., CITY OF LAS VEGAS, CLARK COUNTY, NEVADA.

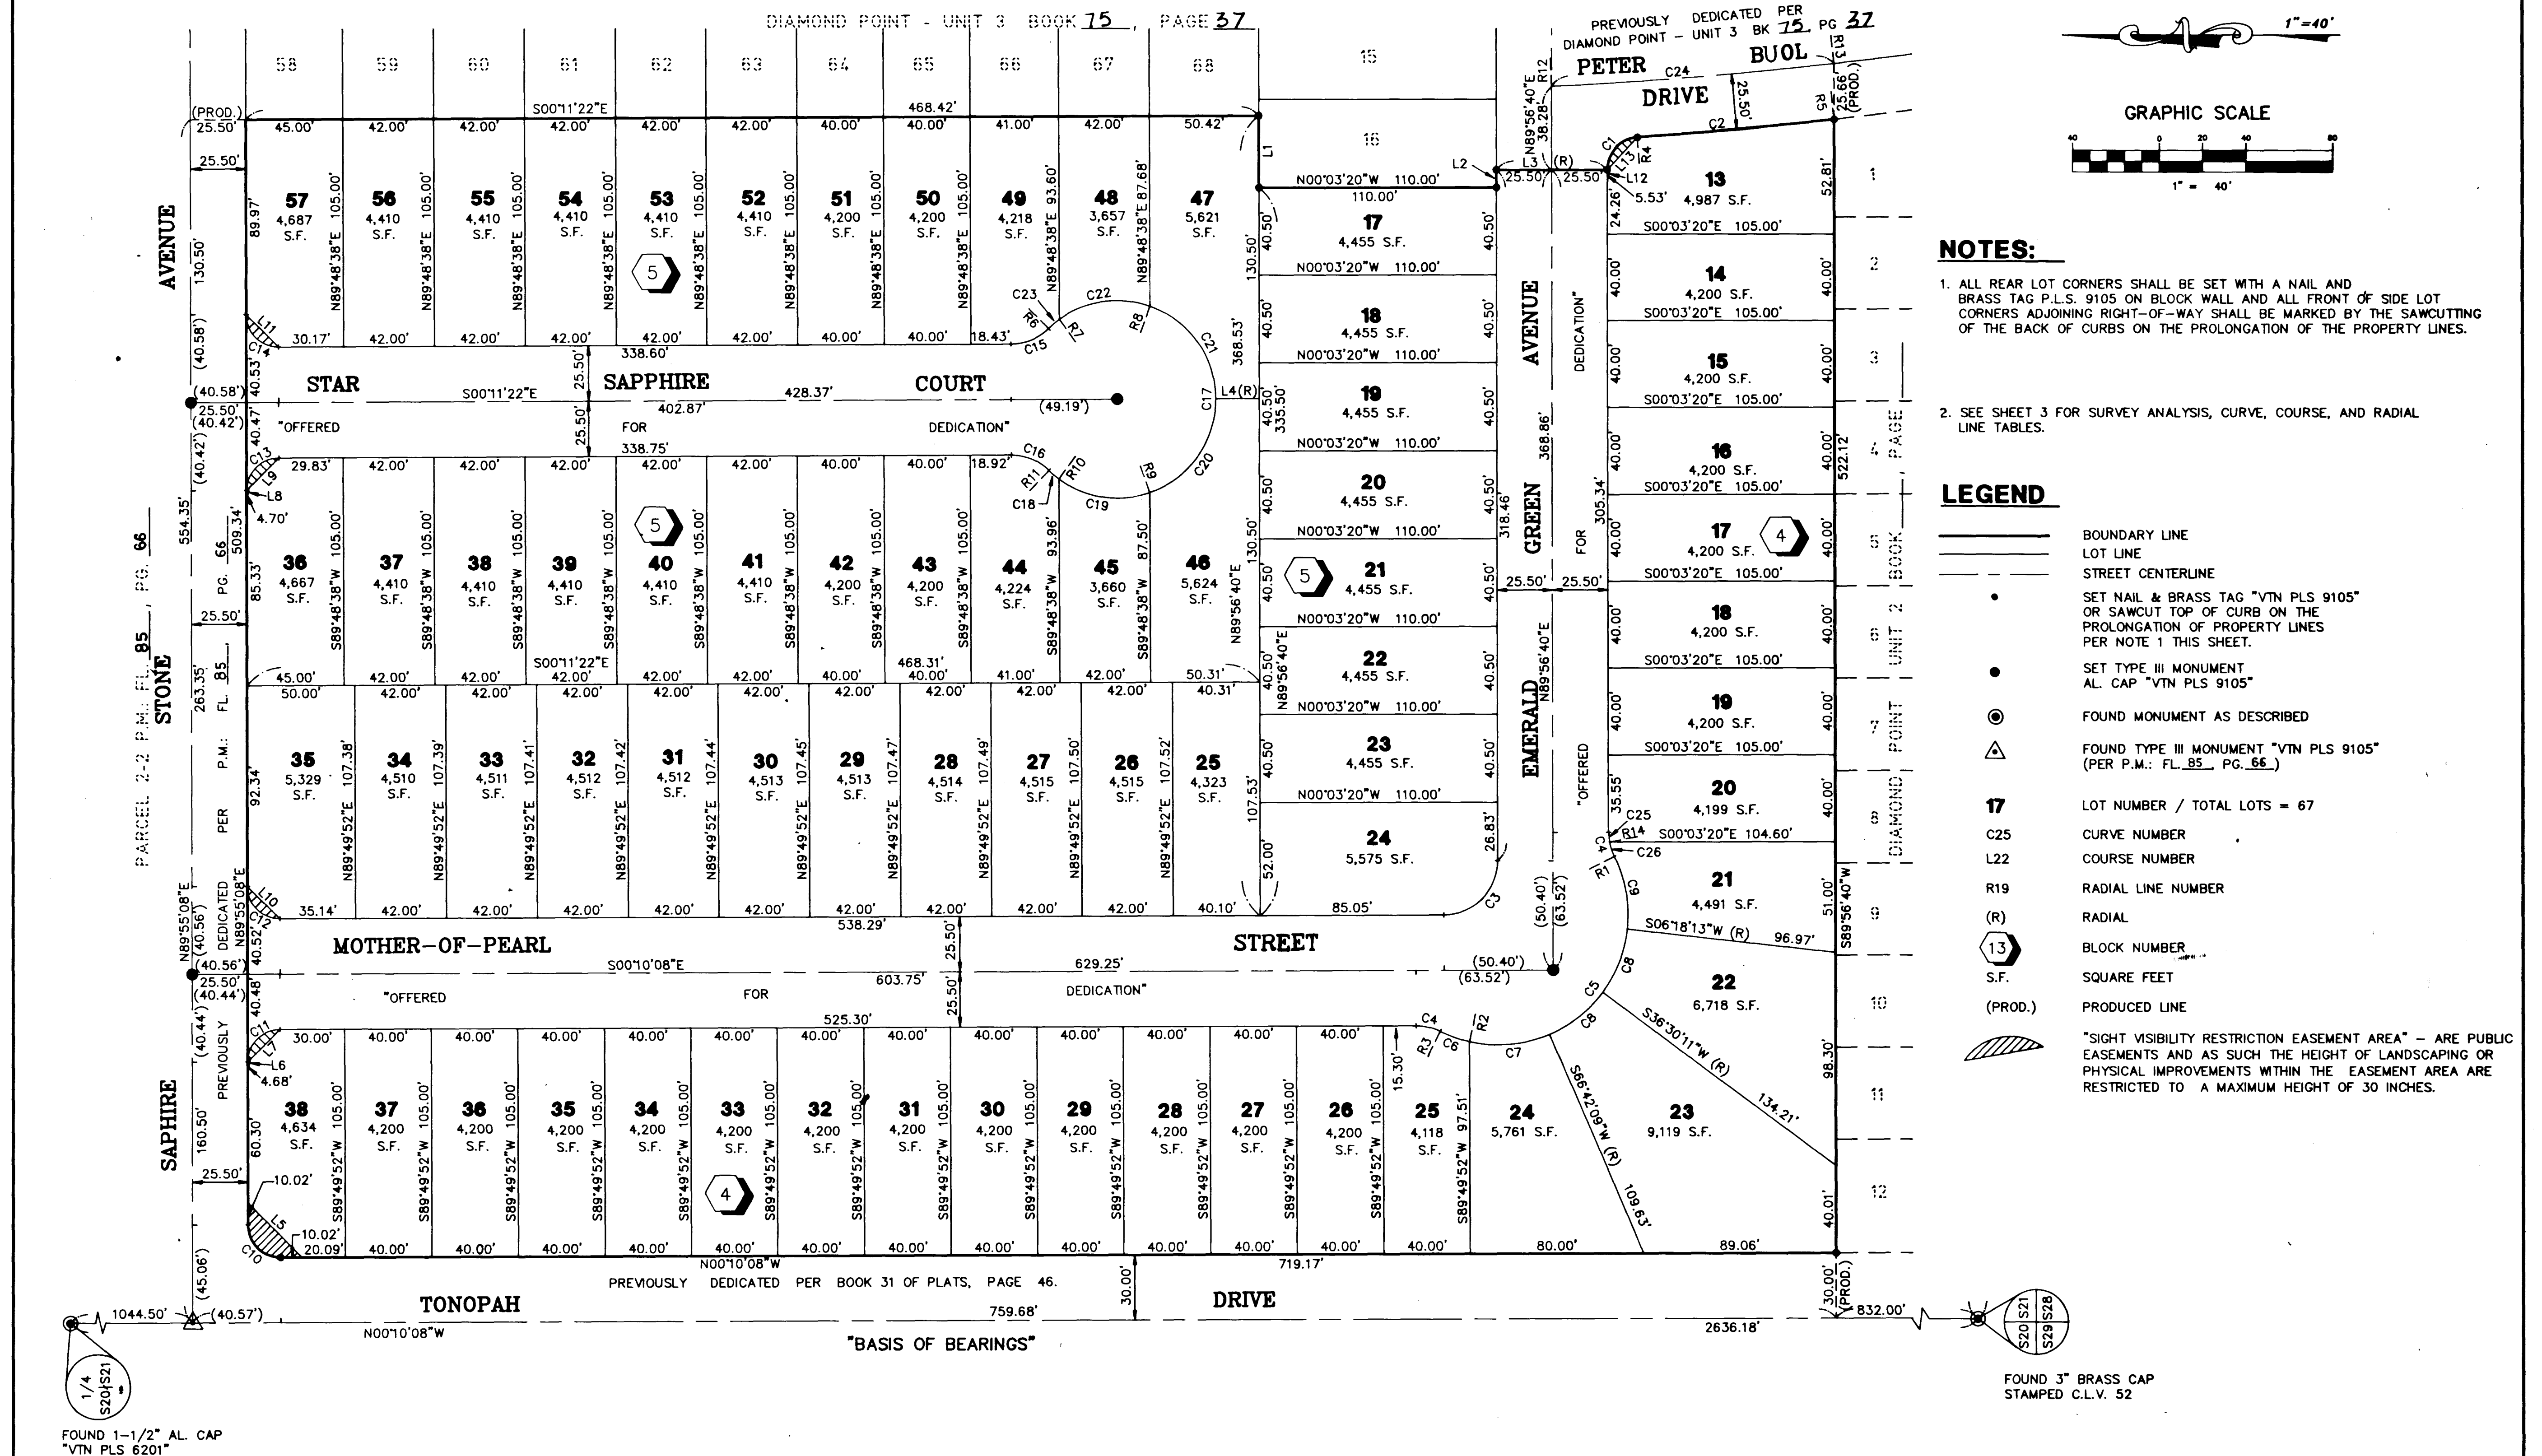

ACT	DATE	BY	REVISION
1	4/9/96	VCL	NORTH BOUNDARY LINE, RADIUS • BLK 4 LT 38

