

960329

21-17-160

3043


EL CAPITAN RANCH - UNIT NO. 7

BEING A PORTION OF THE NORTHEAST QUARTER (NE 1/4)
OF SECTION 8, TOWNSHIP 20 SOUTH, RANGE 60 EAST, M.D.M.,
CITY OF LAS VEGAS, CLARK COUNTY, NEVADA.

1/4 5
8
FOUND TYPE II-A MONUMENT
PLS 4541


ALEXANDER ROAD

5 4
8 9
FOUND ALUMINUM CAP
ILLEGIBLE

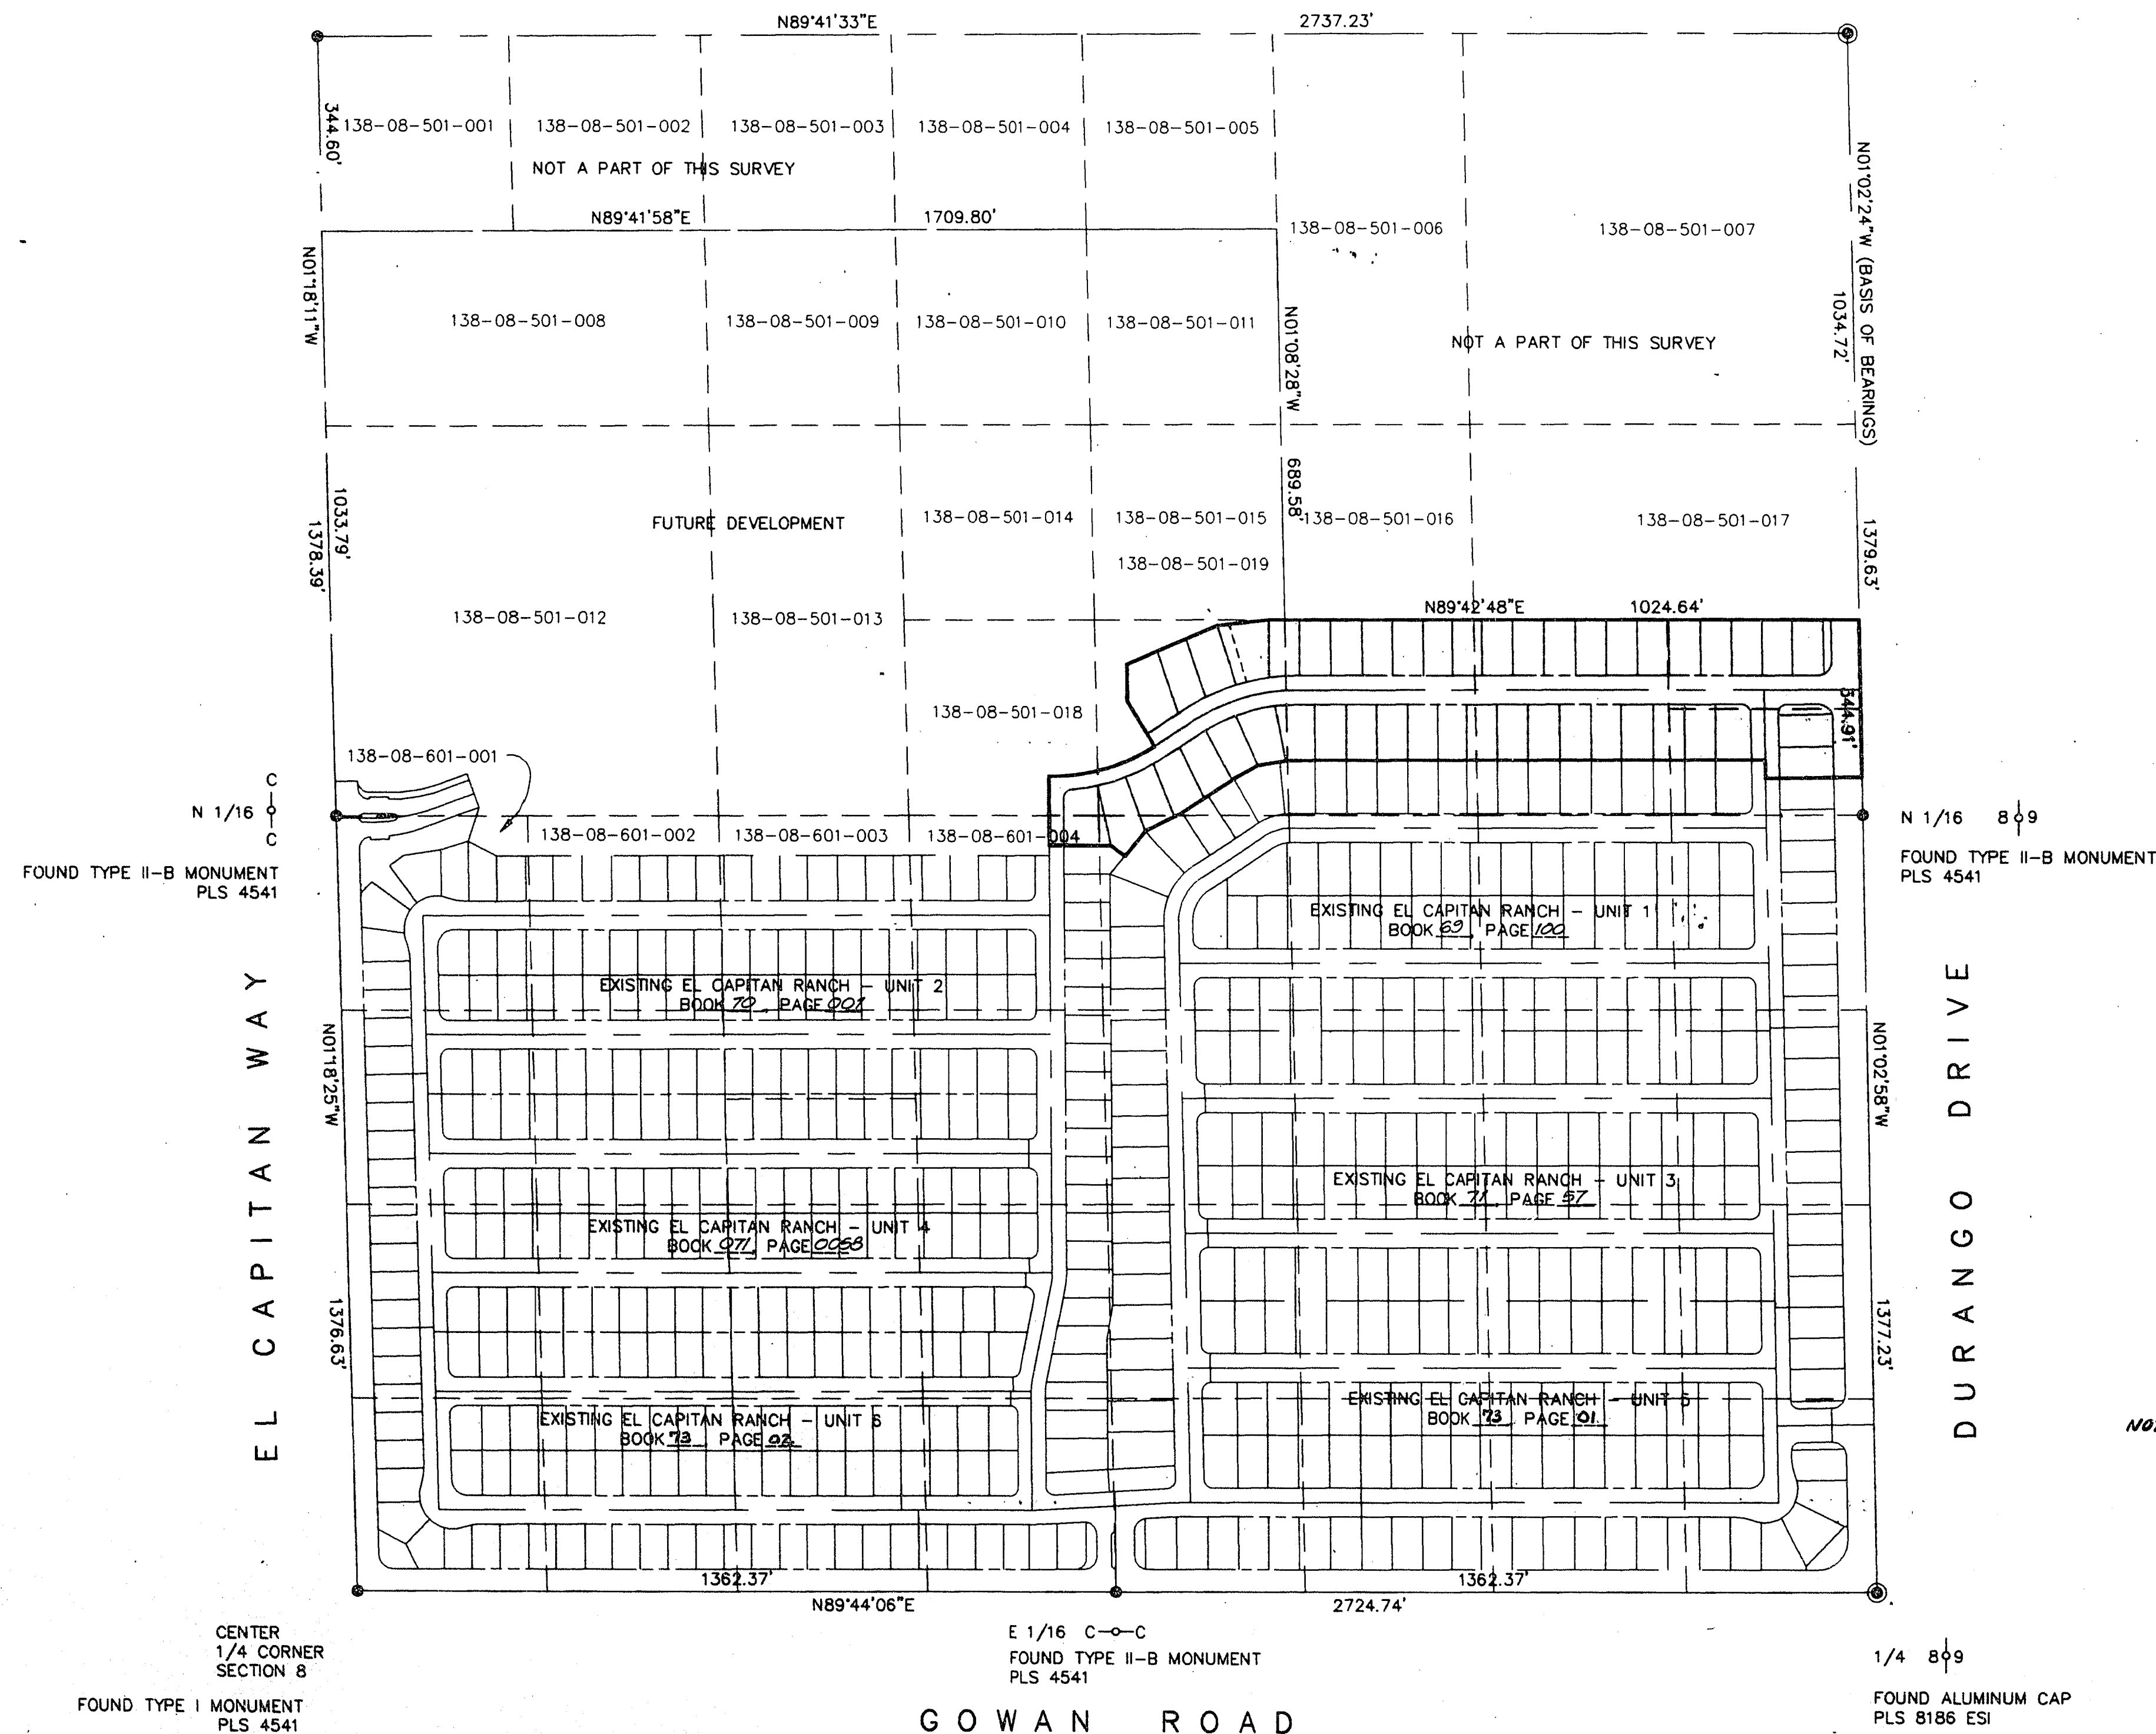

REFERENCES

RECORD OF SURVEY FILE 42, PAGE 15
RECORD OF SURVEY FILE 63, PAGE 60
RECORD OF SURVEY FILE 67, PAGE 80
RECORD OF SURVEY FILE 69, PAGE 73
RECORD OF SURVEY FILE 73, PAGE 4
RECORD OF SURVEY FILE 73, PAGE 46
PARCEL MAP FILE 5, PAGE 25
PARCEL MAP FILE 39, PAGE 87

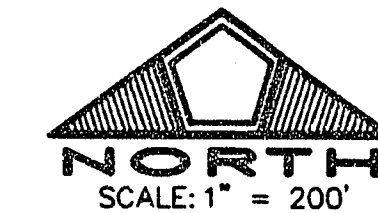

LEGEND

- FOUND TYPE II MONUMENT
P.L.S. 4541
(UNLESS OTHERWISE NOTED)
PER BOOK _____, PAGE _____
OF PLATS
- ⊙ FOUND MONUMENTATION
AS SHOWN PER FILE 73,
PAGE 4 OF SURVEYS
- ▭ UNIT BOUNDARY

NOTE: VARIATION OF PATENT GRASSMENTS AND
RIGHT OF WAY FOR VAC 15-95
RECORDED AUGUST 14, 1995
BOOK 95014 INST. # 00679

GOWAN ROAD
SURVEY ANALYSIS

SHEET 2 OF 3

BOOK 23 page 3 4396-7