


MATCHLINE
SEE SHEET HS-4
Clark Ave.

HARDSCAPE SURFACE TREATMENTS

HARDSCAPE DESCRIPTION

- 1 NATURAL GREY CONCRETE WITH LIGHT BROOM FINISH AND TOOLED JOINTS AS SHOWN.
- 2 INTEGRALLY COLORED (LIGHT BUFF), TOOLED, AND TROUELED CONCRETE WITH A LIGHT BROOM FINISH. REF. 1, 2, AND 3/D-2.
- 3 INTEGRALLY COLORED (LIGHT PINK), PRE-CAST 12" x 12" CONCRETE PAVERS ON A CONCRETE SUB-BASE. REF. 1/D-5.
- 4 DECORATIVE VERGE TREATMENT OF INTEGRALLY COLORED (LIGHT BUFF) CONCRETE WITH A HEAVY SANDBLAST FINISH (UTILIZING A PRE-CUT PATTERN TEMPLATE). REF. 1/D-4.
- 5 INTEGRALLY COLORED (DARK BUFF) CONCRETE SIDEWALK RAMP. REF. 1/D-5.
- 6 INTEGRALLY COLORED (LIGHT PINK) PRECAST 12" x 12" CONCRETE PAVERS ON A CONCRETE SUB-BASE. REF. 4 AND 5/D-2.
- 7 TIE INTO EXISTING PAVING (SIDEWALK, BUILDING ACCESS, ETC.). THIS TIE-IN SHALL MATCH WIDTH AND GRADE OF EXISTING HARDSCAPE.

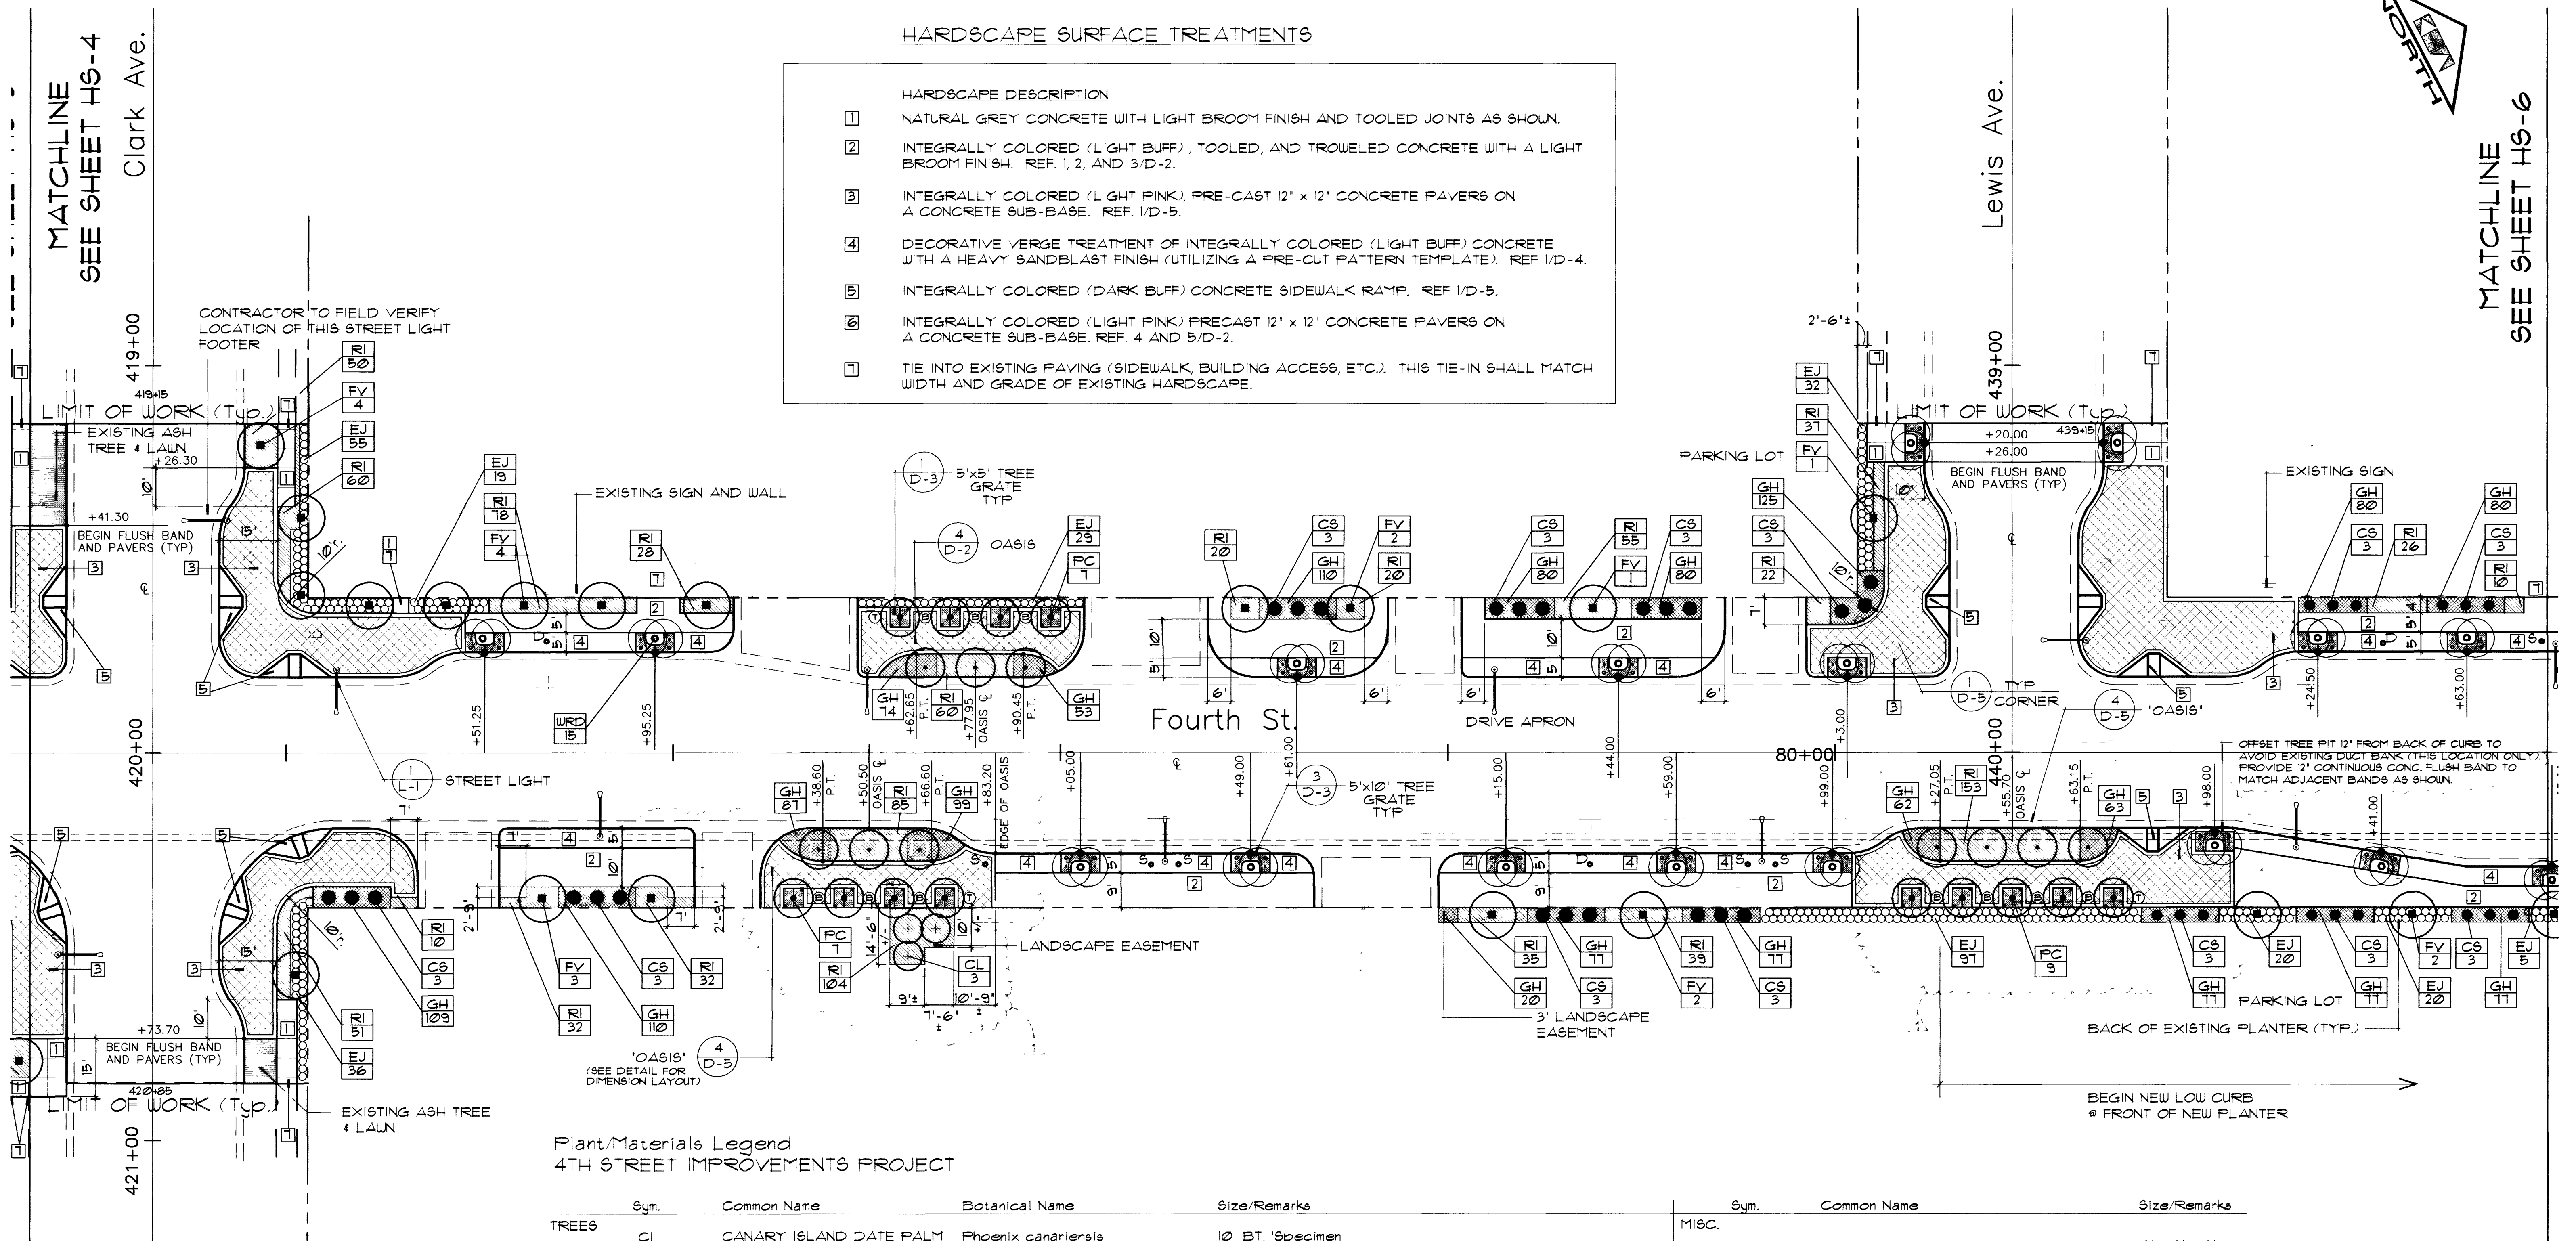


Plant/Materials Legend
4TH STREET IMPROVEMENTS PROJECT

Sym.	Common Name	Botanical Name	Size/Remarks
TREES			
CI	CANARY ISLAND DATE PALM	Phoenix canariensis	10' BT, 1 specimen
PC	CHINESE PISTACHE	Pistacia chinensis	48" Box, 3- 3 1/2' Cal., 14 - 16' x 8', 1' C.T. min. Matched
CL	DESERT WILLOW	Chilopsis linearis	9' - 10' x 3 - 4', 24' Box
CS	ITALIAN CYPRESS	Cupressus sempervirens 'Glaucous'	36" box, 10' Matched
YB	JOSHUA TREE	Yucca brevifolia	8' - 10' B.R.
WRD	MEXICAN FAN PALM	Washingtonia robusta	Double Trunk Specimens, 18-20' B.T. Min. both trunks, skinned
WR	MEXICAN FAN PALM	Washingtonia robusta	10' B.T. Min., skinned
FV	RIO GRANDE ASH	Fraxinus velutina 'Rio Grande'	48" Box, 16' x 8', 1' C.T. min. Matched
FVA	RIO GRANDE ASH	Fraxinus velutina 'Rio Grande'	36" Box, 14' x 11', 1' C.T. min. Matched
SHRUBS			
EJ	EVERGREEN EUONYMUS	Euonymus japonica	5 gal., 20" x 18", 24" O.C.
EJS	VARIEGATED EUONYMUS	Euonymus japonica 'Silver King'	5 gal., 20" x 18", 24" O.C.
FS	OCOTILLO	Fouquieria splendens	8 - 10' B.R.
GH	CLUMPING GAZANIA	Gazania Hybrids 'Mini-Star'	1 gal., Full, 12" O.C.
HP	DAISY		
TC	RED YUCCA	Hesperaloe parviflora	5 gal., 3' x 3', 6' O.C.
PS	'REGAL MIST' DEER GRASS	Muhlenbergia capillaris	5 gal., 20" x 18", 36" O.C.
RI	RED PYRACANTHA	Pyracantha spp.	5 gal., 4' Trellis, 6' O.C.
	DWARF INDIAN HAWTHORN	Raphiolepis indica 'Enchantress'	5 gal., 15' x 15', 18" O.C.

Sym.	Common Name	Size/Remarks
MISC.		
NB	NATIVE SANDSTONE BOULDERS	2' x 2' x 2' +/-
⊙	PRE-CAST CONCRETE BENCHES	REF. SPECS
⊙	PRE-CAST CONCRETE TRASH CANS	REF. SPECS
RI	PLANT ABBREVIATION (Typ.)	
12	PLANT QUANTITY (Typ.)	
S	EXISTING SINGLE-HEAD PARKING METER	
D	EXISTING DOUBLE-HEAD PARKING METER	
5' x 10'	5' x 10' TREE GRATE (REF. DETAIL 3/D-3)	
5' x 5'	5' x 5' TREE GRATE (REF. DETAIL 1/D-3)	

Avoid cutting underground utility lines. It's costly.
Call before you Dig.
1-800-227-2600
UNDERGROUND SERVICE ALERT (USA)

NO.	REVISIONS	DATE	BY
1	ADJUST HARDSCAPE AND LANDSCAPE FOR DUCT BANK AND MODIFY PLANT COUNT	12/11/95	URG

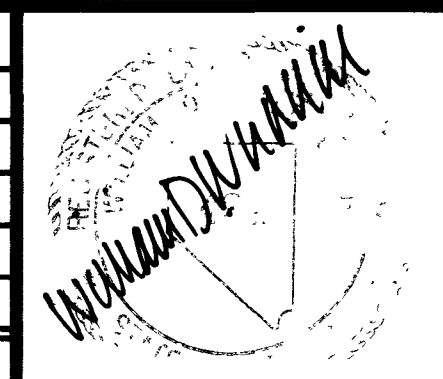

Kimley-Horn and Associates, Inc.
Las Vegas, Nevada
© 1994

DESIGNED BY URG
DRAWN BY DD/WSW
CHECKED BY BW
NOTE BOOK NO.



DOWNTOWN CORRIDOR IMPROVEMENTS
CITY OF LAS VEGAS DEPT. OF PUBLIC WORKS
LAS VEGAS, NEVADA
CONTRACT 3 - 4TH STREET
CHARLESTON BLVD. TO STEWART AVE.

DATE 9/1/95
SCALE 1"=20'

HARDSCAPE LAYOUT
PLAN (WITH LANDSCAPE)
STA.75+34 TO STA.81+84


DWG. NO. 107-V-2288A
FILE NO. 9903.02
HS-5
SHEET 16 OF 49

Clark Ave.

[illegible]


MATCHLINE

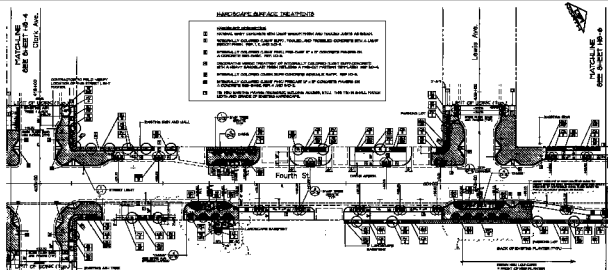

Materials Legend

[illegible]




Kidney-Horn
and Associates, Inc.

DESIGNED BY	UHN
DRAWN BY	DL/BN
CHECKED BY	BN



DOWNTOWN CORRIDOR IMPROVEMENTS
CITY OF LAS VEGAS DEPT. OF PUBLIC WORKS
LAS VEGAS, NEVADA
CONTRACT 3 - 4TH STREET


HARDSCAPE LAYOUT
PLAN (WITH LANDSCAPE)
STA. 75+34 TO STA. 80+84

