


NOTES:
 1. ALL CONTROL VALVES, QUICK COUPLERS AND OTHER APPARATUS SHALL BE INSTALLED IN LANDSCAPE VERGE AREAS AND IN CONCRETE VALVE BOXES ADJACENT TO SIDEWALK AREAS.
 2. ALL SLEEVES UNDER ROADWAYS AND EXISTING DRIVEWAYS WERE INSTALLED UNDER CONTRACT 1 AND SHALL BE CONSIDERED BY OTHERS FOR THE PURPOSES OF THIS CONTRACT. SLEEVE LOCATIONS DEPICTED ON PLAN DRAWINGS ARE REPRESENTATIONAL ONLY. CONTRACTOR SHALL FIELD LOCATE ALL SLEEVES AND MAKE ANY NECESSARY PIPING ADJUSTMENTS. ADDITIONALLY, CONTRACTOR SHALL BE RESPONSIBLE FOR INSTALLATION OF SLEEVES UNDER ANY NEW HARDSCAPE UNDER THIS CONTRACT. (REF. SLEEVING SIZE DETAIL, SHT IR - 10)

LEGEND

- RAINBIRD XBT-10 OR XBT-20
- RAIN BIRD CONTROL VALVE 100-PEB (AS PER DETAIL)
- RAIN BIRD CONTROL VALVE 150-PEB (AS PER DETAIL)
- 2" GATE VALVE
- 2" SCH. 40 PVC MAIN SET IN 4" SCH. 40 PVC SLEEVE
- 8" SCH. 40 PVC LATERAL PIPING (SIZES AS SHOWN)
- EXISTING IRRIGATION SLEEVE (UNDER ROADWAYS AND DRIVEWAYS) INSTALLED AS PART OF CONTRACT 1.
- NEW IRRIGATION SLEEVE (UNDER NEW HARDSCAPE) INSTALLED AS PART OF THIS CONTRACT.
- RAIN BIRD QUICK COUPLER VALVE (44NP)
- RAIN BIRD CLUSTER CONTROL UNIT *CCU-J-PH-TW-66
- RAIN BIRD SATELLITE CONTROLLER PAR 16-TW-66
- EXISTING/NEW WATER METER (REFER TO PLANS)
- 2" BACKFLOW PREVENTION ASSEMBLY (CLA-VAL RP-4, CONBRACO 40-208-A2, OR EQUAL)

NO.	REVISIONS	DATE	BY
1	ADJUST IRRIGATION FOR DUCT BANK	12/11/95	URG

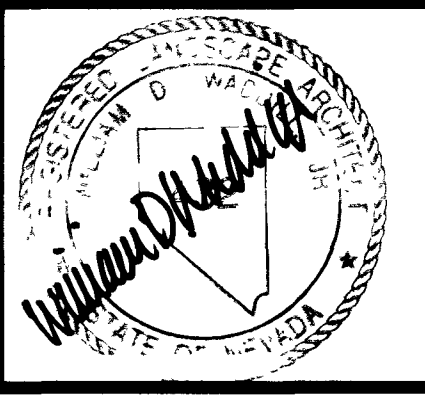

Kimley-Horn and Associates, Inc.
 Las Vegas, Nevada © 1994

DESIGNED BY URG
 DRAWN BY DD/WSW
 CHECKED BY BW
 NOTE BOOK NO.

CITY OF LAS VEGAS
 DOWNTOWN CORRIDOR IMPROVEMENTS
 CITY OF LAS VEGAS DEPT. OF PUBLIC WORKS
 LAS VEGAS, NEVADA
 CONTRACT 3 - 4TH STREET
 CHARLESTON BLVD. TO STEWART AVE.

DATE 9/1/95
 SCALE 1"=20'

IRRIGATION PLAN
 STA.55+84 TO STA.62+34

DWG. NO. 107-V-2288A
 FILE NO. 9903.02
 IR-2
 SHEET 22 OF 49



© 1994-1995 CITY OF LAS VEGAS. ALL RIGHTS RESERVED. 12/20/95 12:30
 107-V-2288A, IRRIGATION PLAN, SHT. 22 OF 49

