
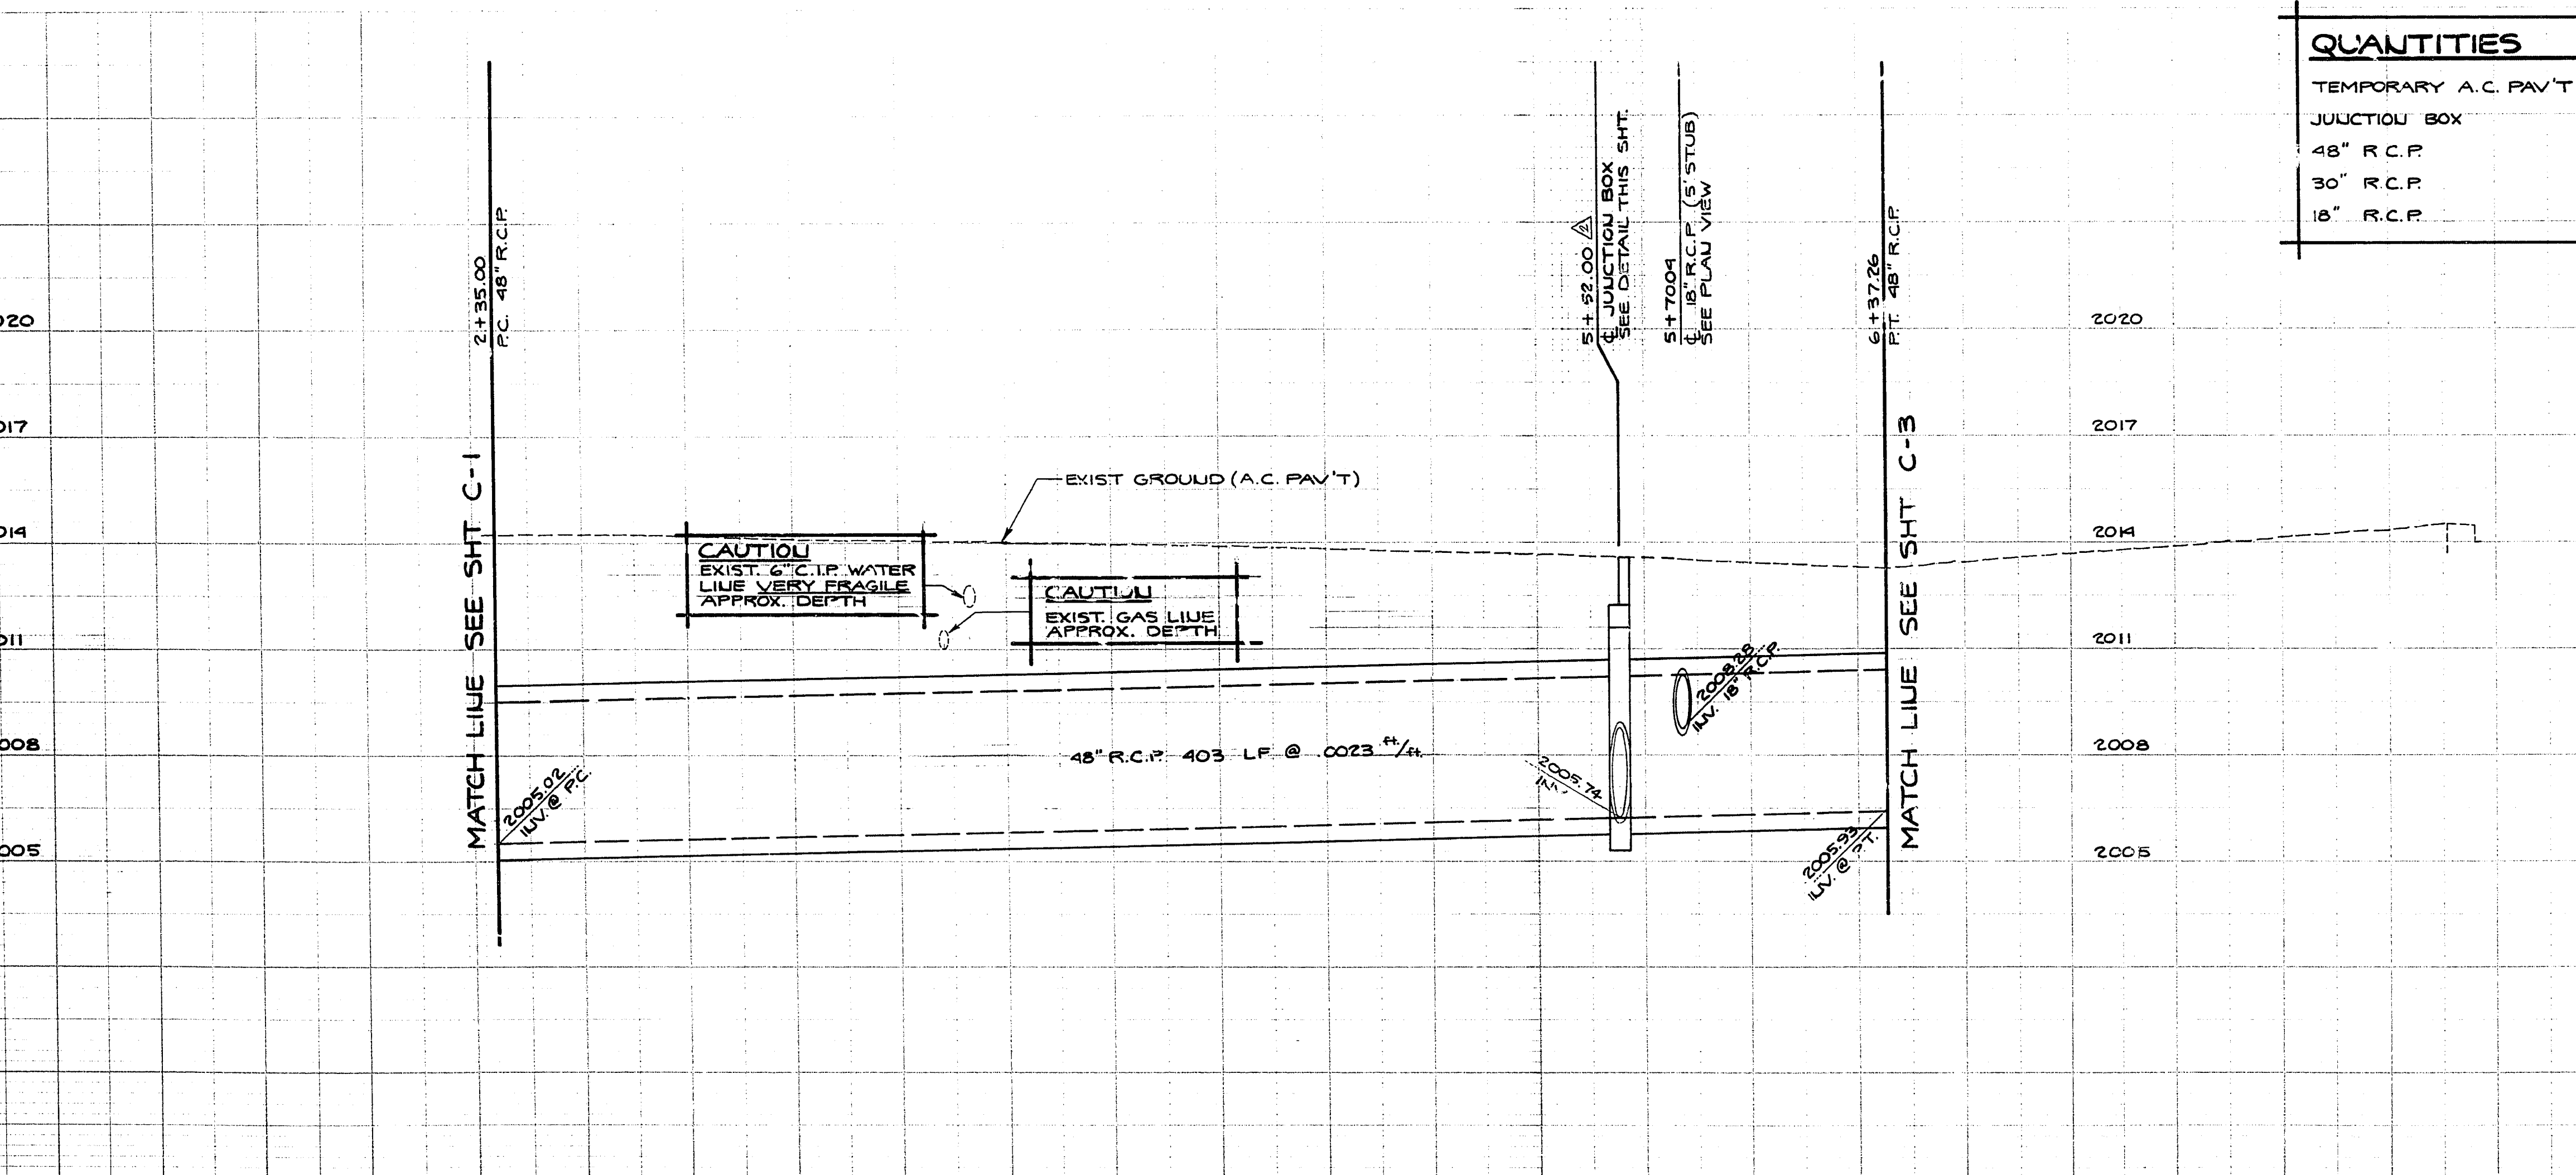



UTILITY NOTE

The location of underground utilities shown hereon has been determined from surface evidence of their existence or from information obtained from the utility companies. The Engineer accepts no liability for the existence or non-existence of utility lines. Contractors and others using this map must confirm the location of underground lines or structures with the utility companies prior to commencing any excavation.

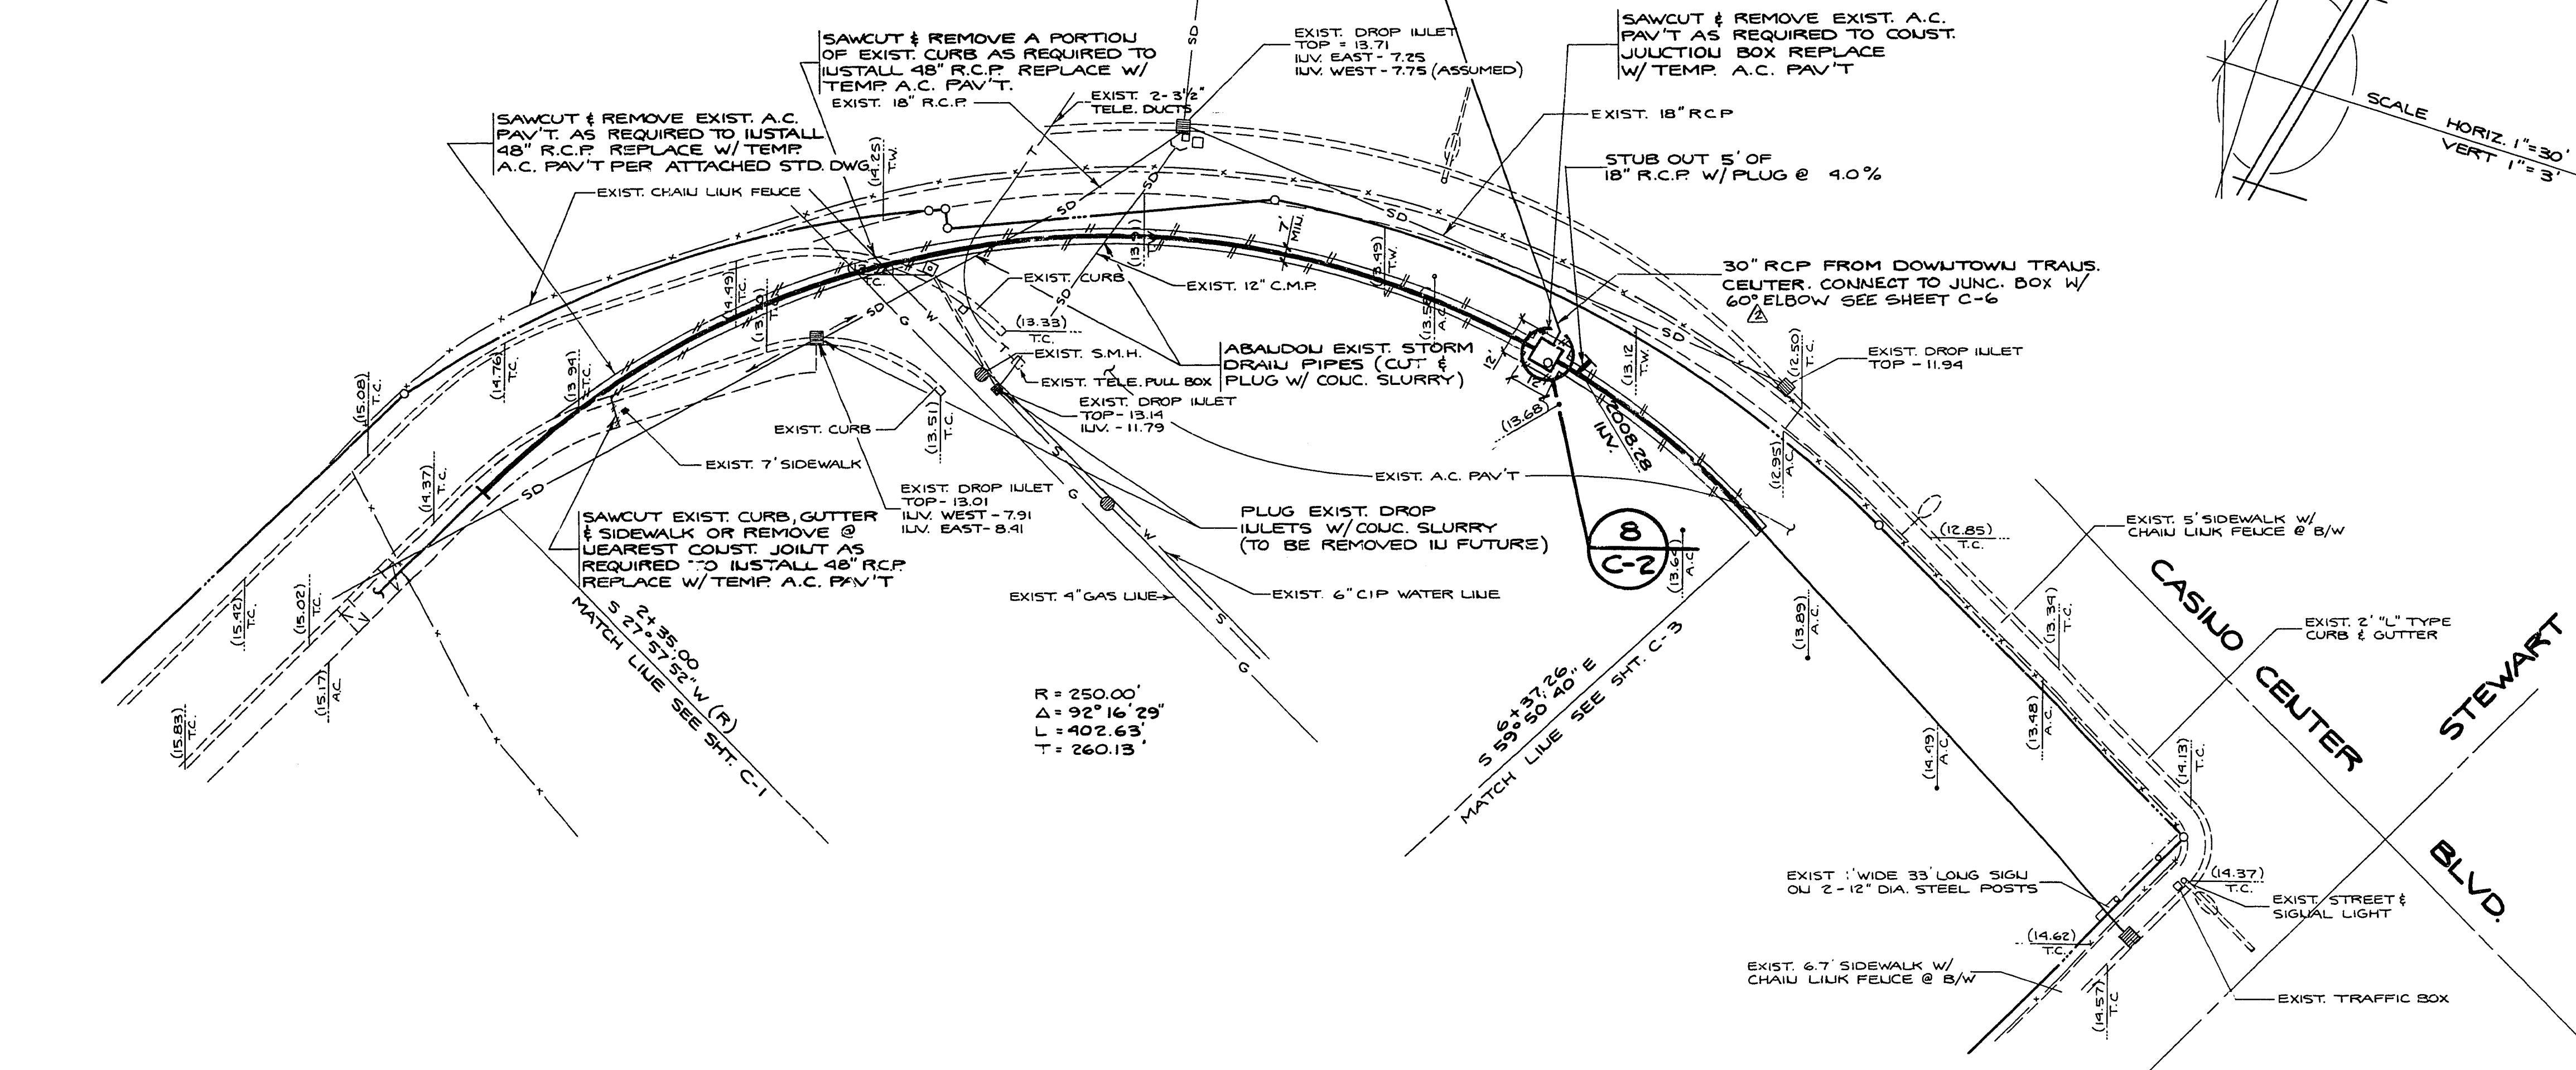


BEUCH MARK

B.M. # 0613485 - TOP OF BOLT & PLATE LOCATED IN CURB AT THE I.W. CORNER OF STEWART ST. & 1ST ST. ELEVATION = 2016.90 CITY OF LAS VEGAS DATUM

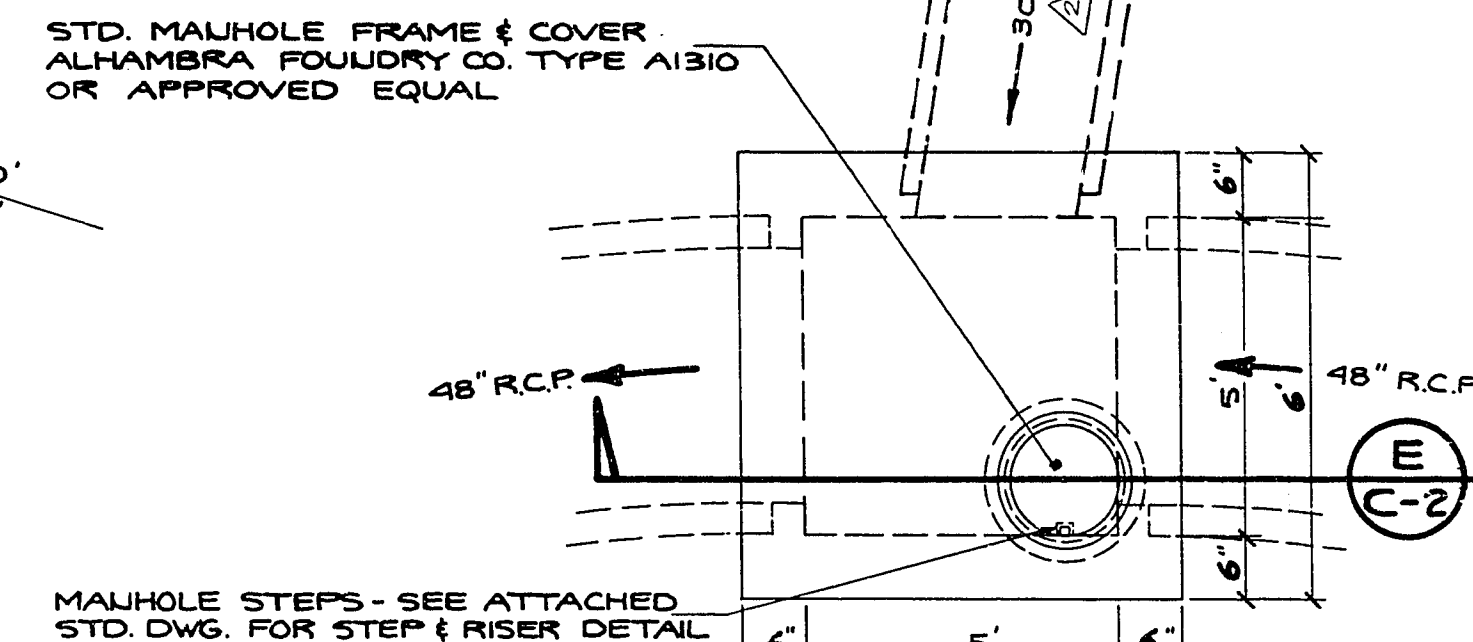

DETAIL 8 SCALE 1"=3'-0" JUNCTION BOX

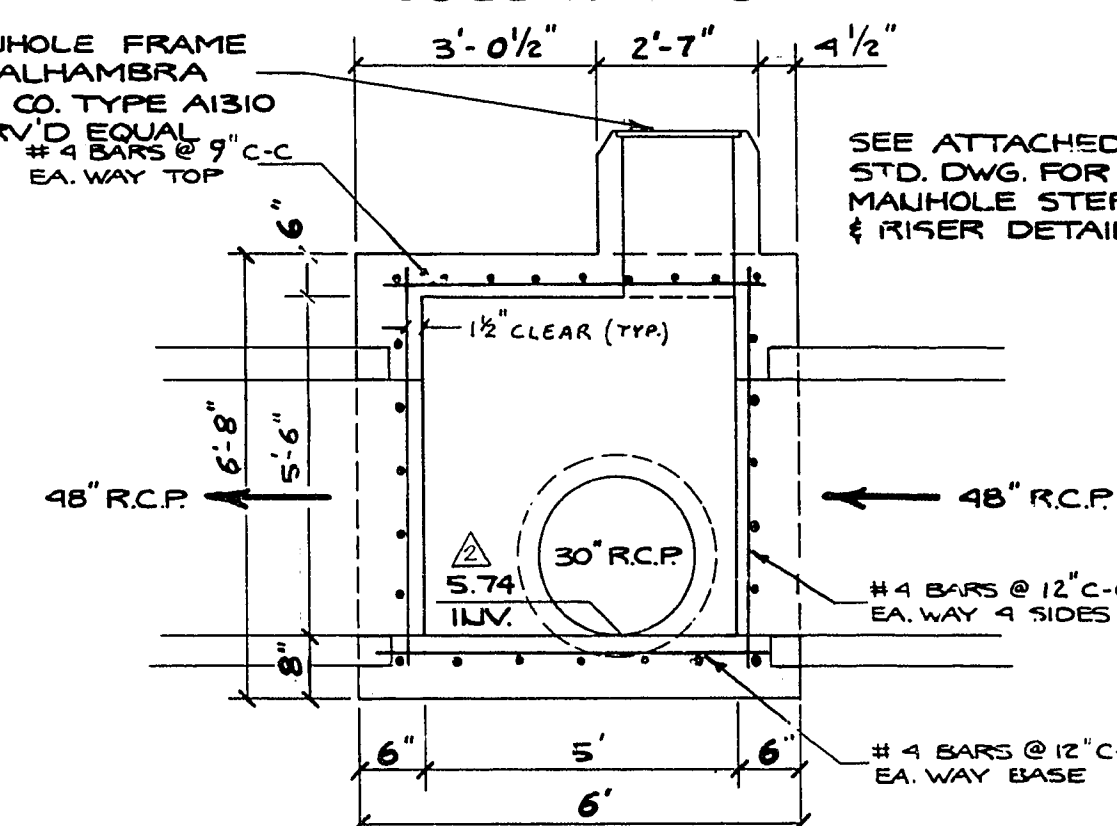


SECTION E SCALE 1"=3'-0"

QUANTITIES	
TEMPORARY A.C. PAV'T	2910 SQ. FT.
JUNCTION BOX	1 EA.
48" R.C.P.	403 LF.
30" R.C.P.	5 LF.
18" R.C.P.	5 LF.

Avoid cutting underground utility lines. It's costly.

Call before you Dig.
1-800-227-2600
UNDERGROUND SERVICE ALERT (USA)

APPROVALS	
<i>[Signature]</i> NEVADA POWER CO.	10/21/85 DATE
<i>[Signature]</i> CENTRAL TELEPHONE CO.	10-26-85 DATE
<i>[Signature]</i> LAS VEGAS VALLEY WATER DIST.	10-21-85 DATE
<i>[Signature]</i> SOUTHWEST GAS CORP.	10/21/85 DATE

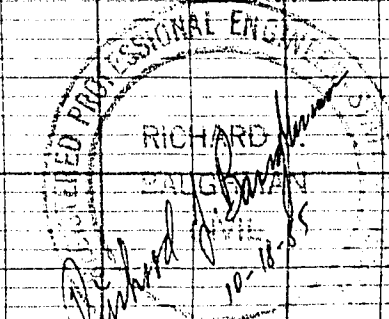

APP'D	REVISIONS	CHANGED PIPE ALIGNMENT	CHANGED PIPE ALIGNMENT
DATE	NO	DATE	NO
CITY OF LAS VEGAS			
DATE	DESIGNED	DRAWN	CHECK
10/21/85	BAUGHMAN & TURNER	MINING ENGINEERS	LAND SURVEYORS
STORM DRAIN DESIGN			
SECTION 34, TOWNSHIP 20 SOUTH, RANGE 61 EAST, MDB&M NEVADA			
CITY OF LAS VEGAS			
SHEET			
PROJ. NO.			