

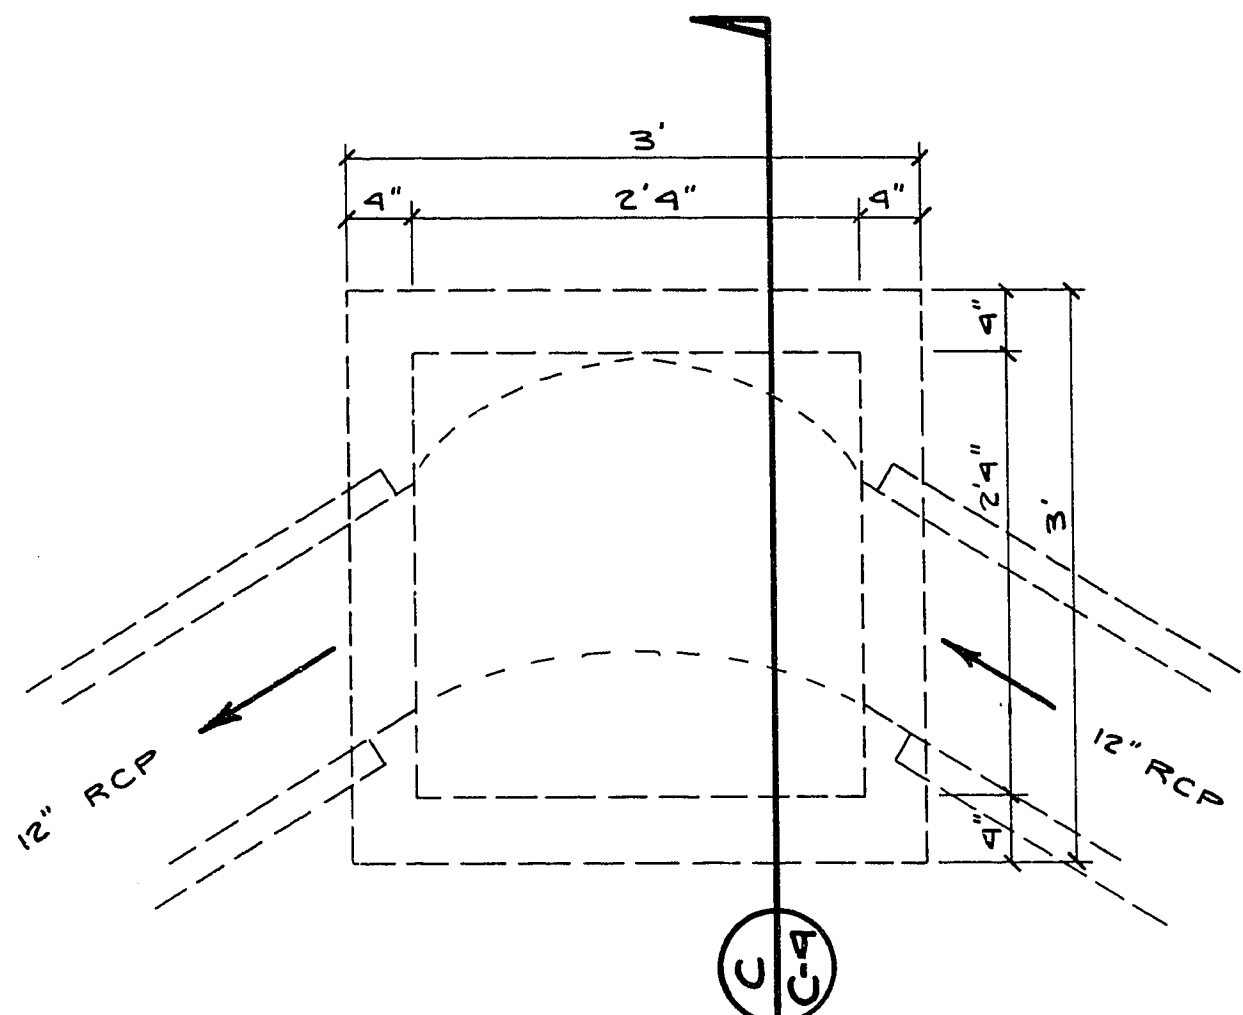


UTILITY NOTE

The location of underground utilities shown hereon has been determined from surface evidence of their existence or from information obtained from the utility companies. The Engineer accepts no liability for the existence or non-existence of utility lines. Contractors and others using this map must confirm the location of underground lines or structures with the utility companies prior to commencing any excavation.

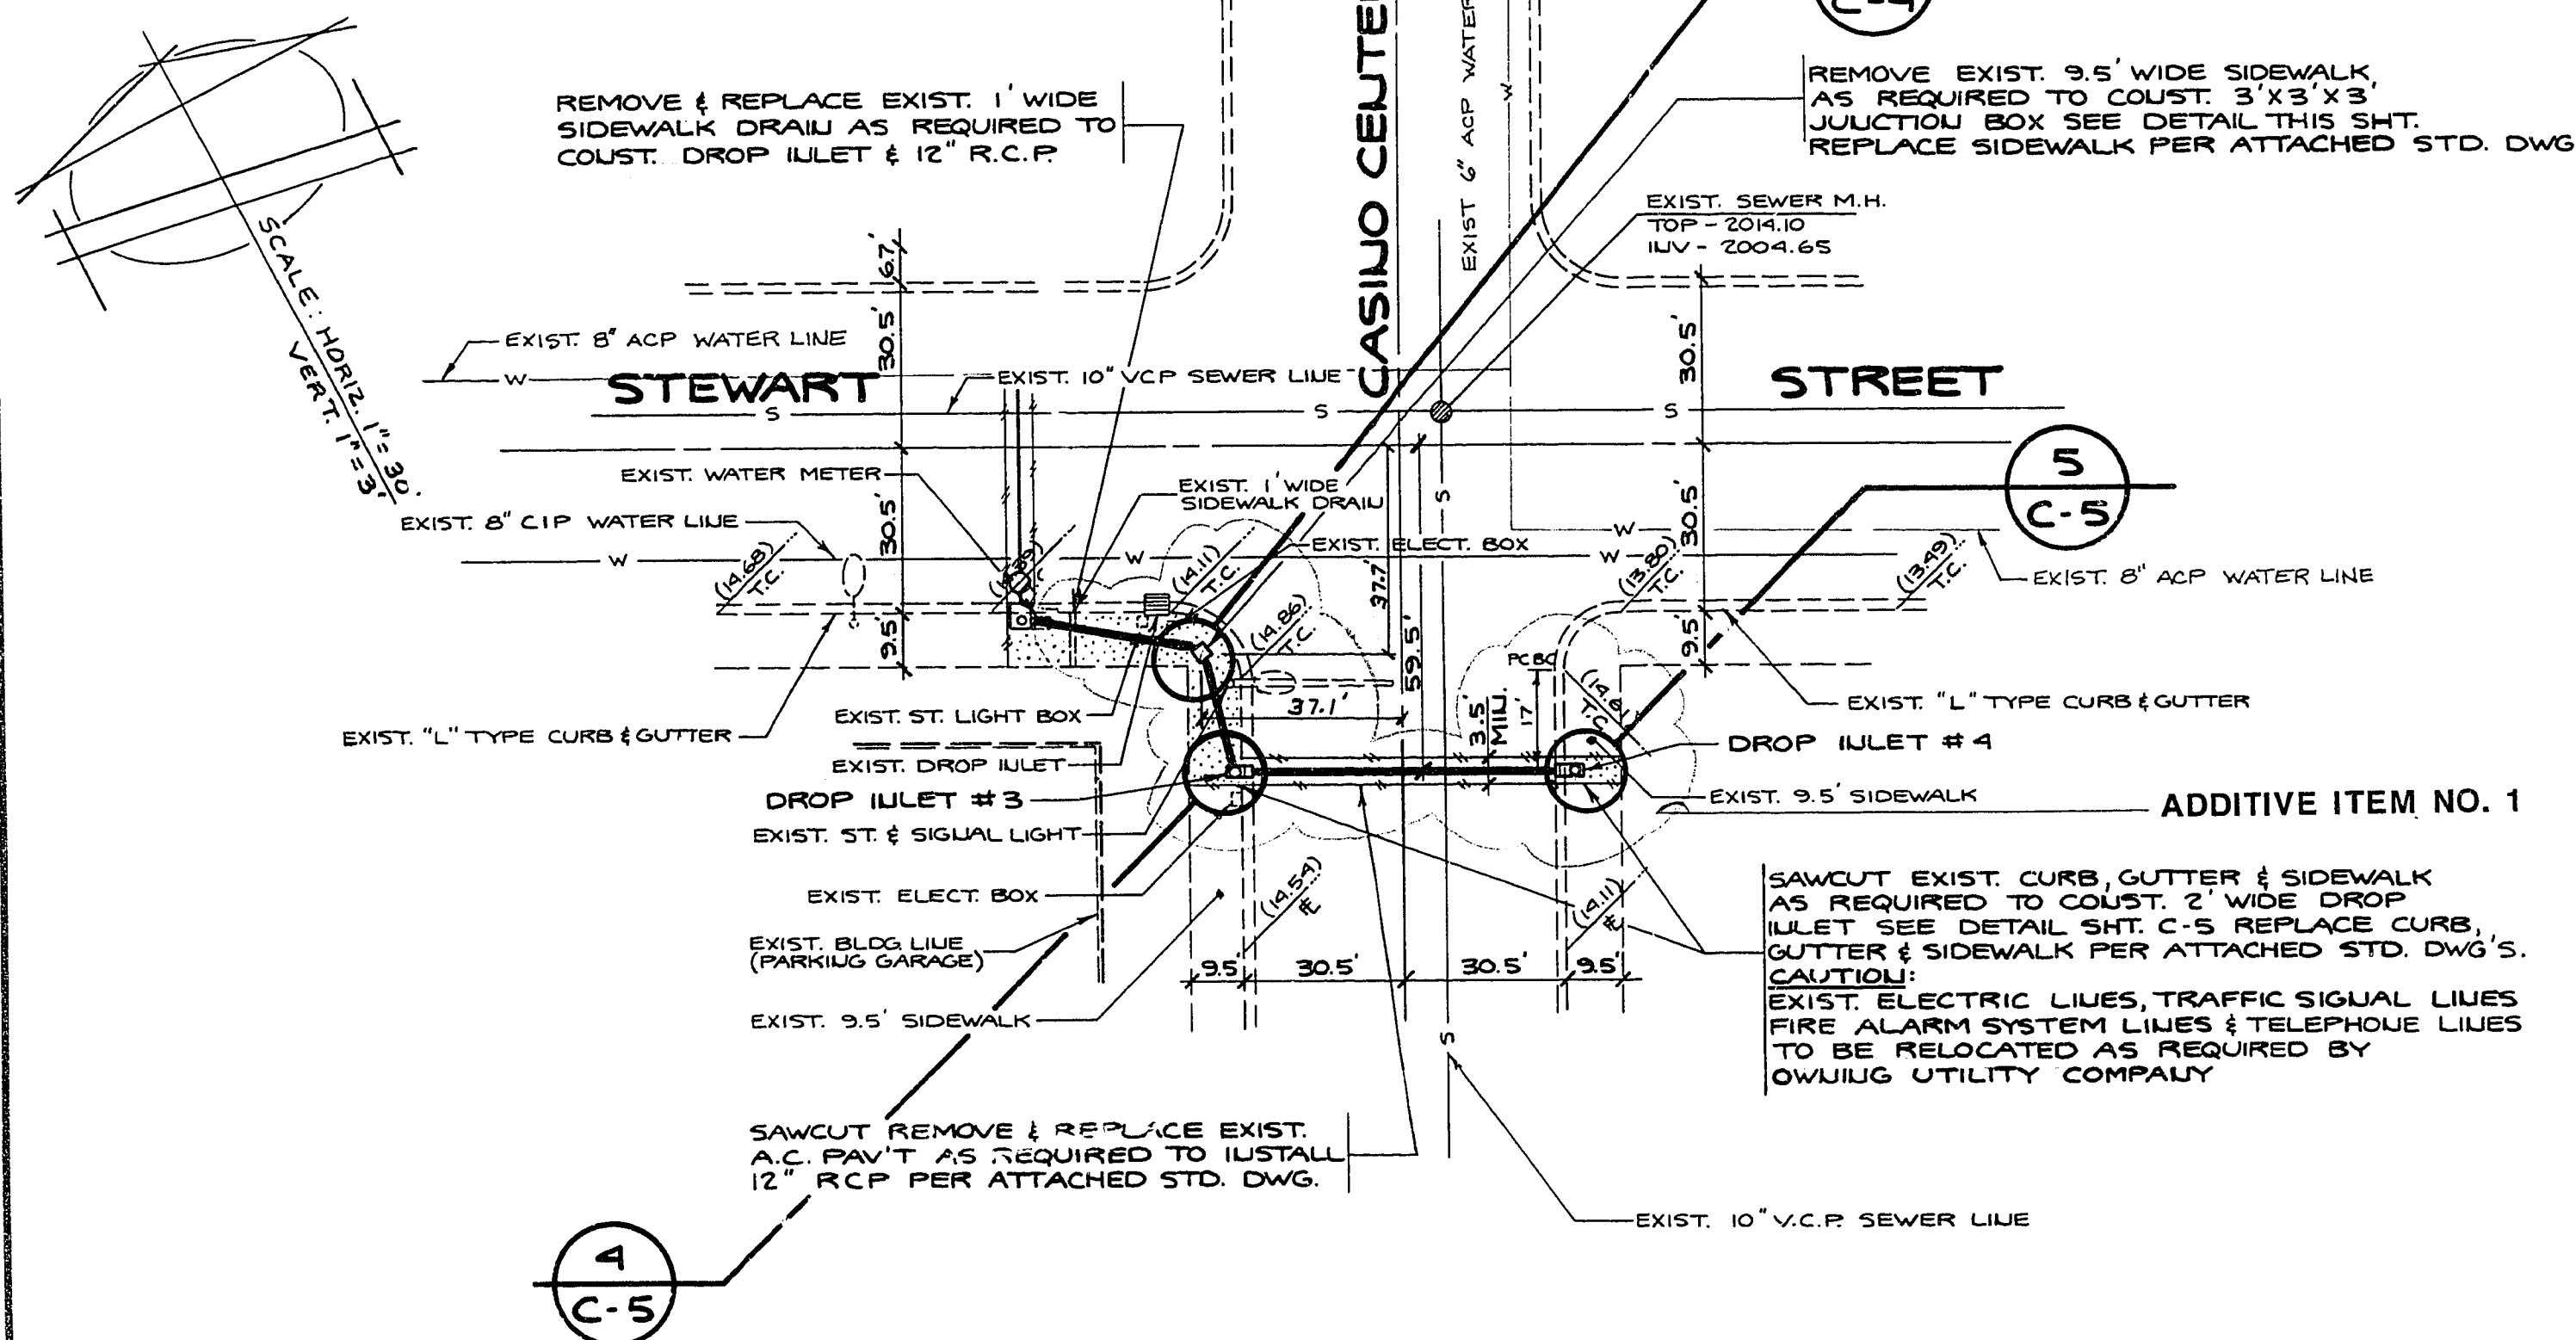

DETAIL 7
SCALE 1"=1'-0"

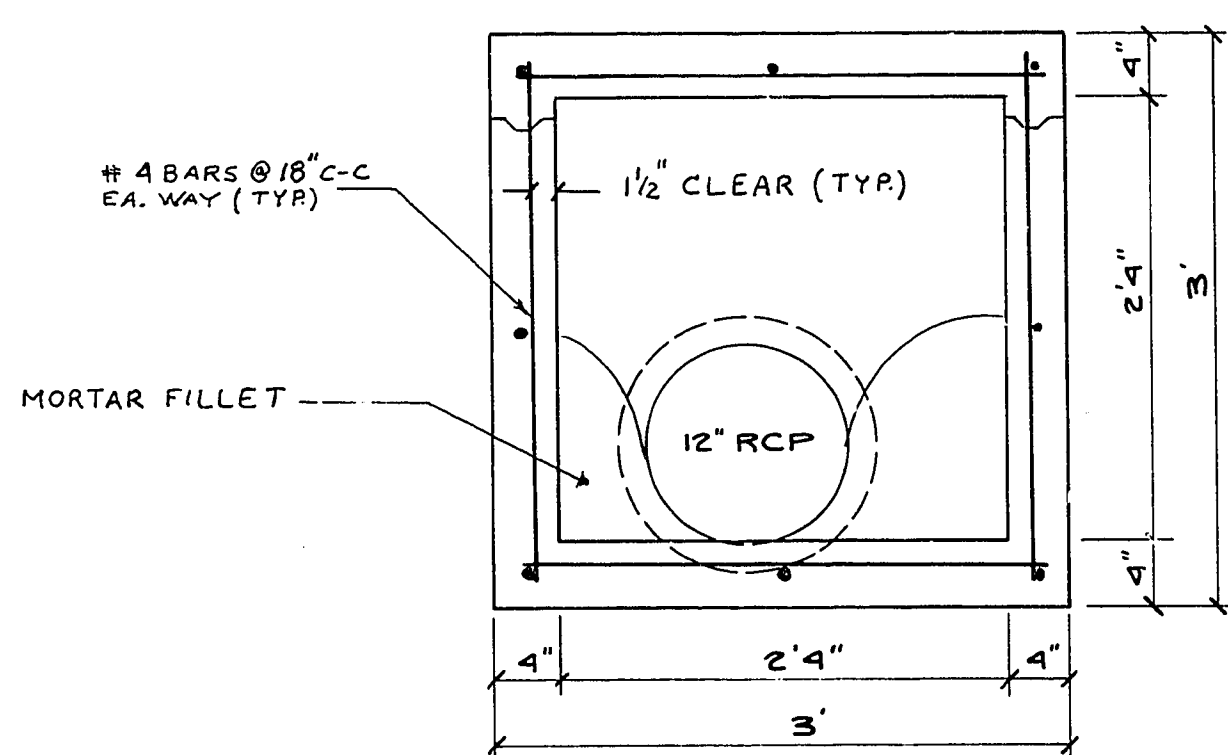

SECTION C
SCALE 1"=1'-0"

QUANTITIES

A.C. PAV'T	200	SQ. FT.
CONCRETE SIDEWALK	654	SQ. FT.
2' 'L' TYPE CURB & GUTTER	63.8	LF
3' X 3' SUB TERRAIN JUNCTION BOX	1	EA.
2' WIDE DROP INLET	2	EA.
12" RCP STORM DRAIN	110	LF

BEUCH MARK

B.M.# 0613485 - TOP OF BOLT & PLATE LOCATED IN CURB AT THE N.W. CORNER OF STEWART ST. & 12TH ST.
ELEVATION = 2016.90 CITY OF LAS VEGAS DATUM

Avoid cutting underground utility lines. It's costly.


Call before you Dig.

1-800-227-2600

UNDERGROUND SERVICE ALERT (USA)

APPROVALS

<i>[Signature]</i> NEVADA POWER CO.	10/21/85 DATE
<i>[Signature]</i> CENTRAL TELEPHONE CO.	10-21-85 DATE
<i>[Signature]</i> LAS VEGAS VALLEY WATER DIST.	10-21-85 DATE
<i>[Signature]</i> SOUTHWEST GAS CORP.	10/25/85 DATE

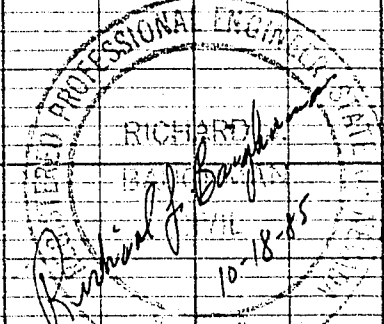

DATE 9-27-85 DESIGN D.S.T. DRAWN D.S.T. CHECK J.U.L. SCALE AS NOTED	PREPARED FOR: CITY OF LAS VEGAS	REVISIONS CHANGED PIPE ALIGNMENT	APPD
BAUGHMAN & TURNER CIVIL ENGINEERS LAND SURVEYORS 2325 WEST CHARLESTON BOULEVARD LAS VEGAS, NEVADA 89102 702-870-8771			
STORM DRAIN DESIGN SECTION 34, TOWNSHIP 20 SOUTH, RANGE 61 EAST, M.D.B. & M. CITY OF LAS VEGAS, NEVADA			
SHEET 4 PROJ. #9			