


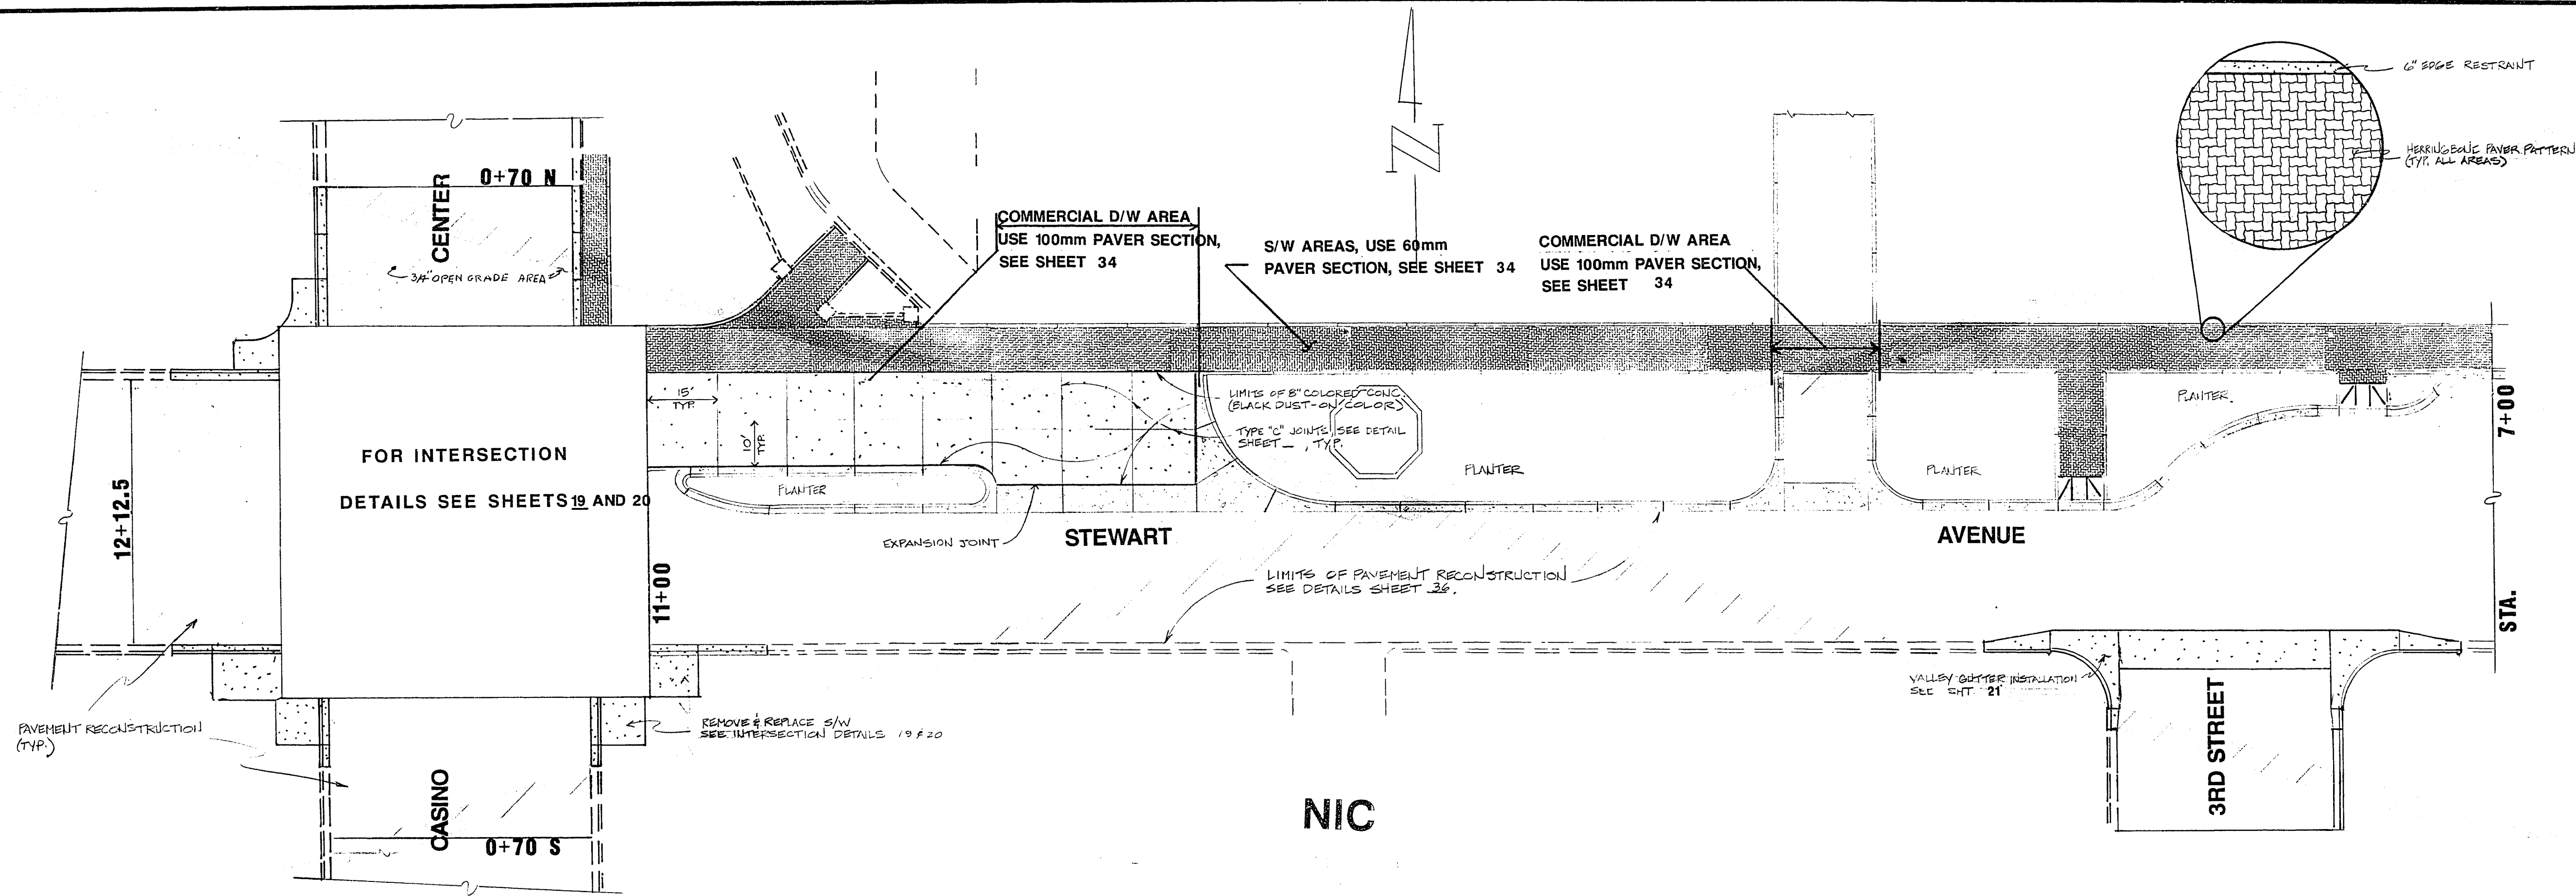


SCALE: 1" = 20'

TYPICAL PAVER TYPE

NOTES (FOR BOTH BID GROUPS):

1. SAWCUT LINES TO BE AT 15'-0" O.C. MAXIMUM.
2. SAWCUTS SHALL BE MADE WITHIN TEN HRS. AFTER CONCRETE PLACEMENT.
3. ON ALL NEW CONCRETE, PLACE EXPANSION JOINTS AT P.C. AND P.T. OF CURVES, & AT 15'-0" O.C. MAX. ELSEWHERE. PLACE OTHER JOINTS AS DIRECTED BY THE ENGINEER.

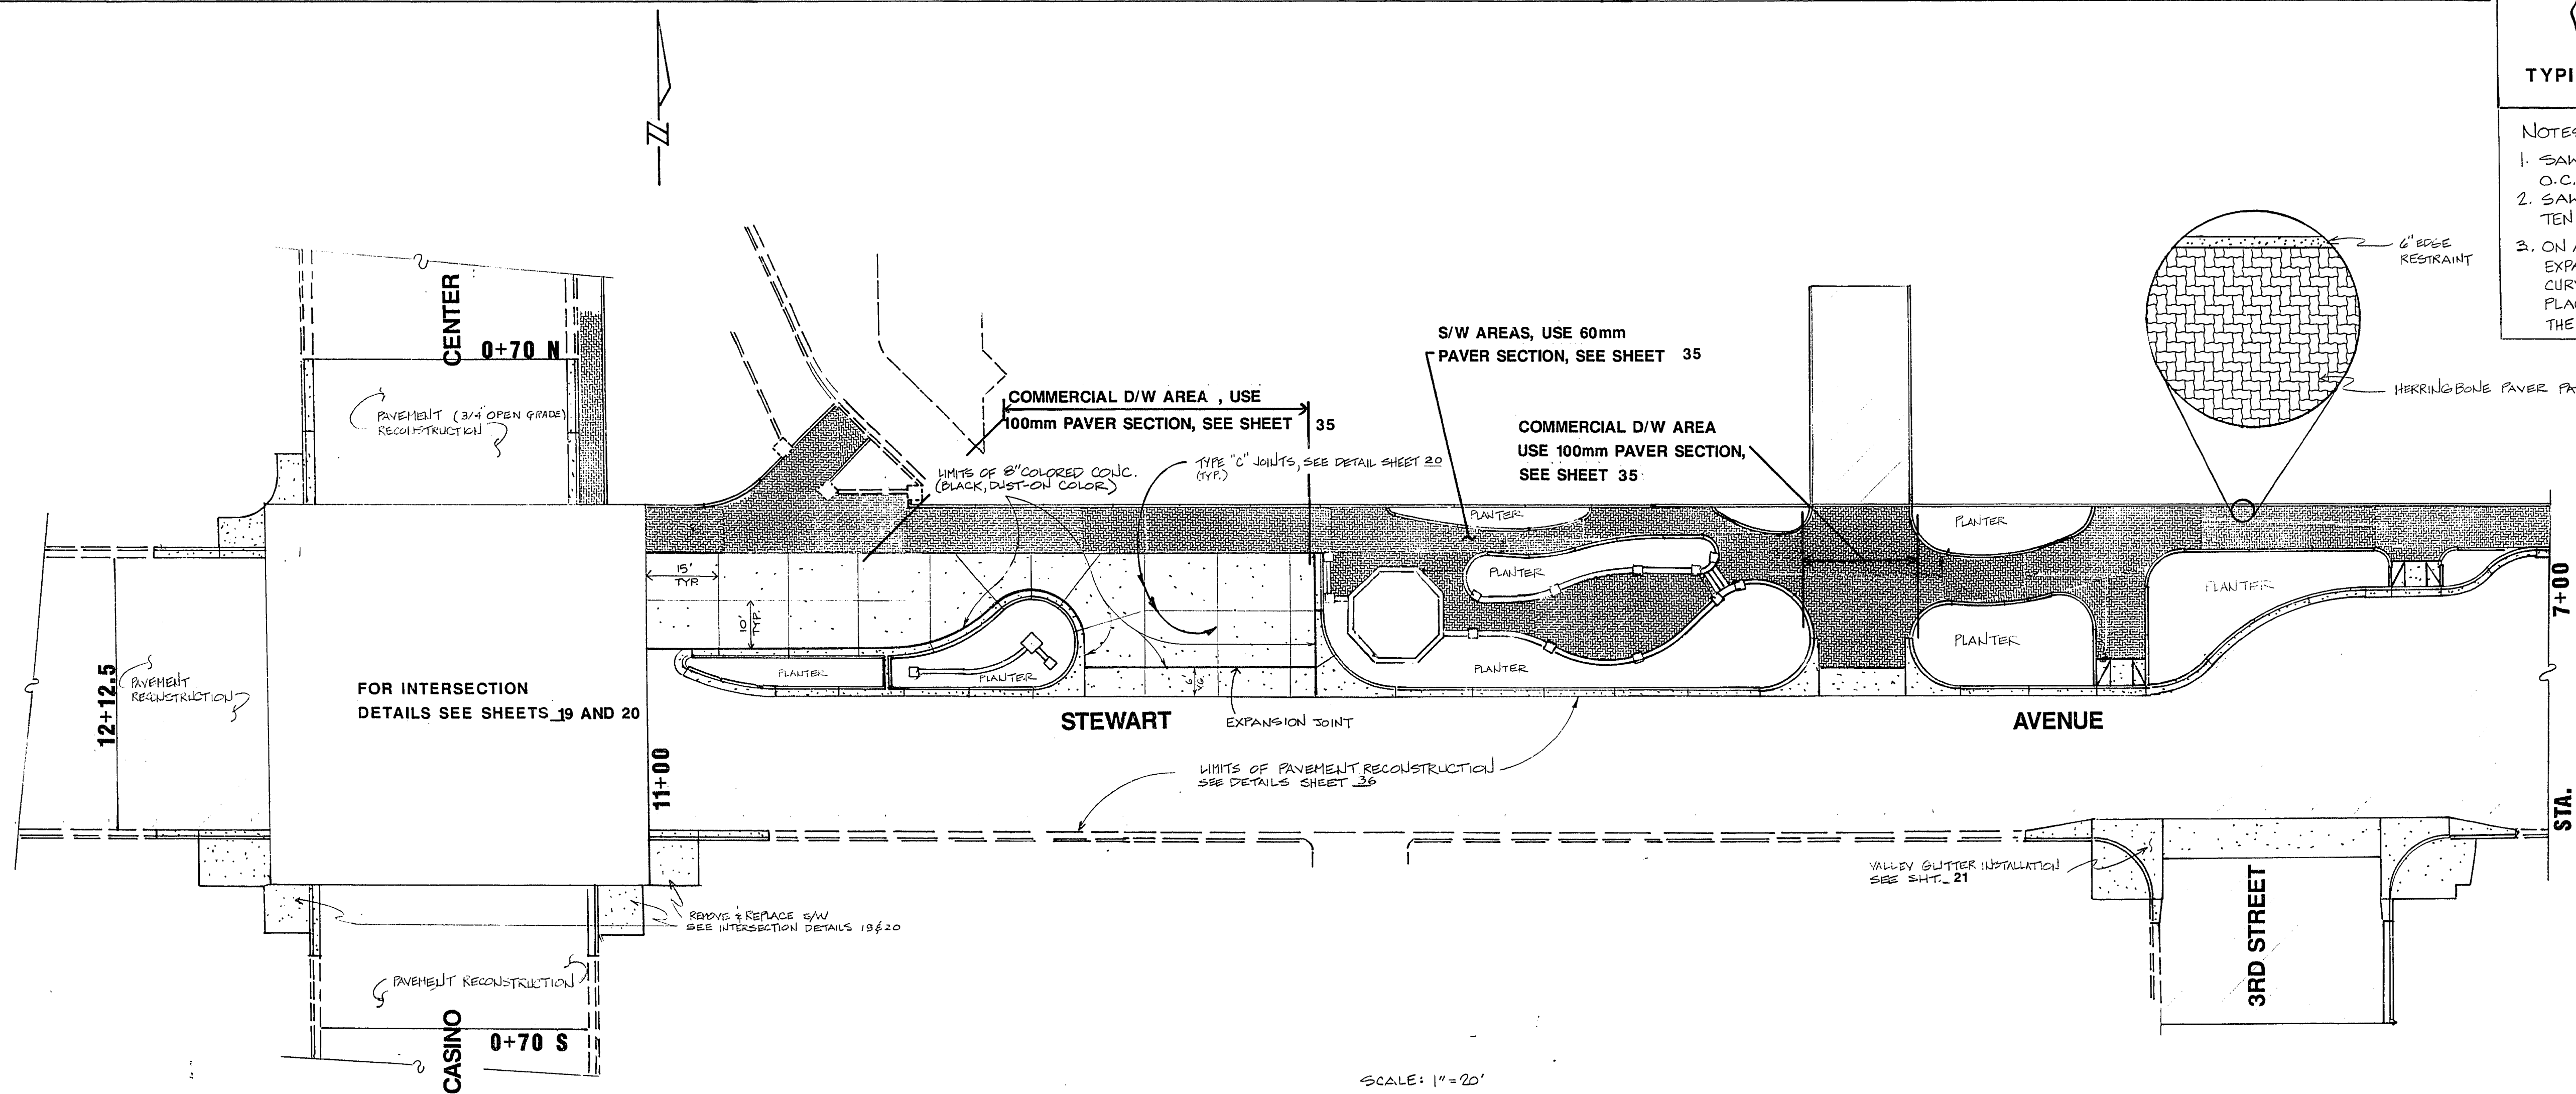

SCALE: 1" = 20'

CONTRACT
DRAWING
APRIL 25, 1986

		Department of Public Works Engineering Design Division		PEDESTRIAN MALL PAVER LAYOUTS		DOWNTOWN TRANSPORTATION CENTER OFFSITE IMPROVEMENTS			
Scale (h) 1" = 20'	Scale (v) —	W.A.	Checked by:	Design by TMH/MS	Drawn by NS	Revisions	Date		
Fid. bk. no.	Date FEB. 1986								

Drawing no. 590-2E 33 51

30-13-83