




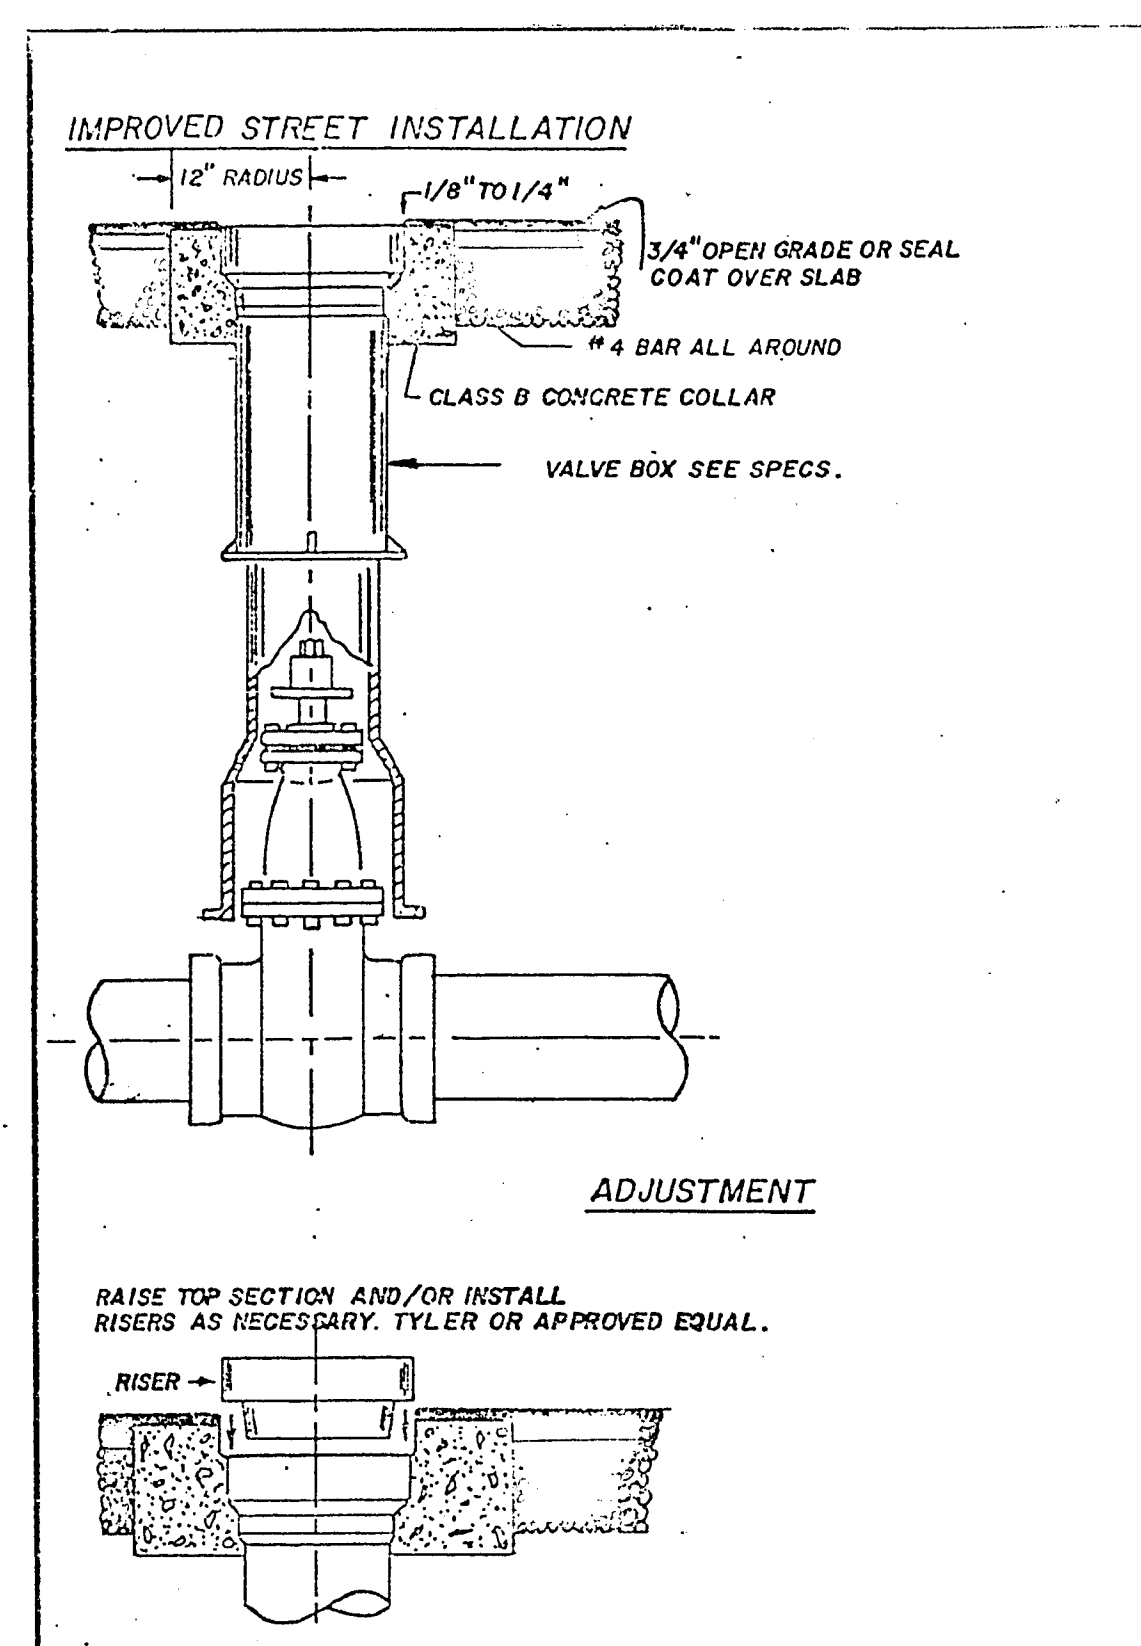


VALVE BOX ADJUSTMENT

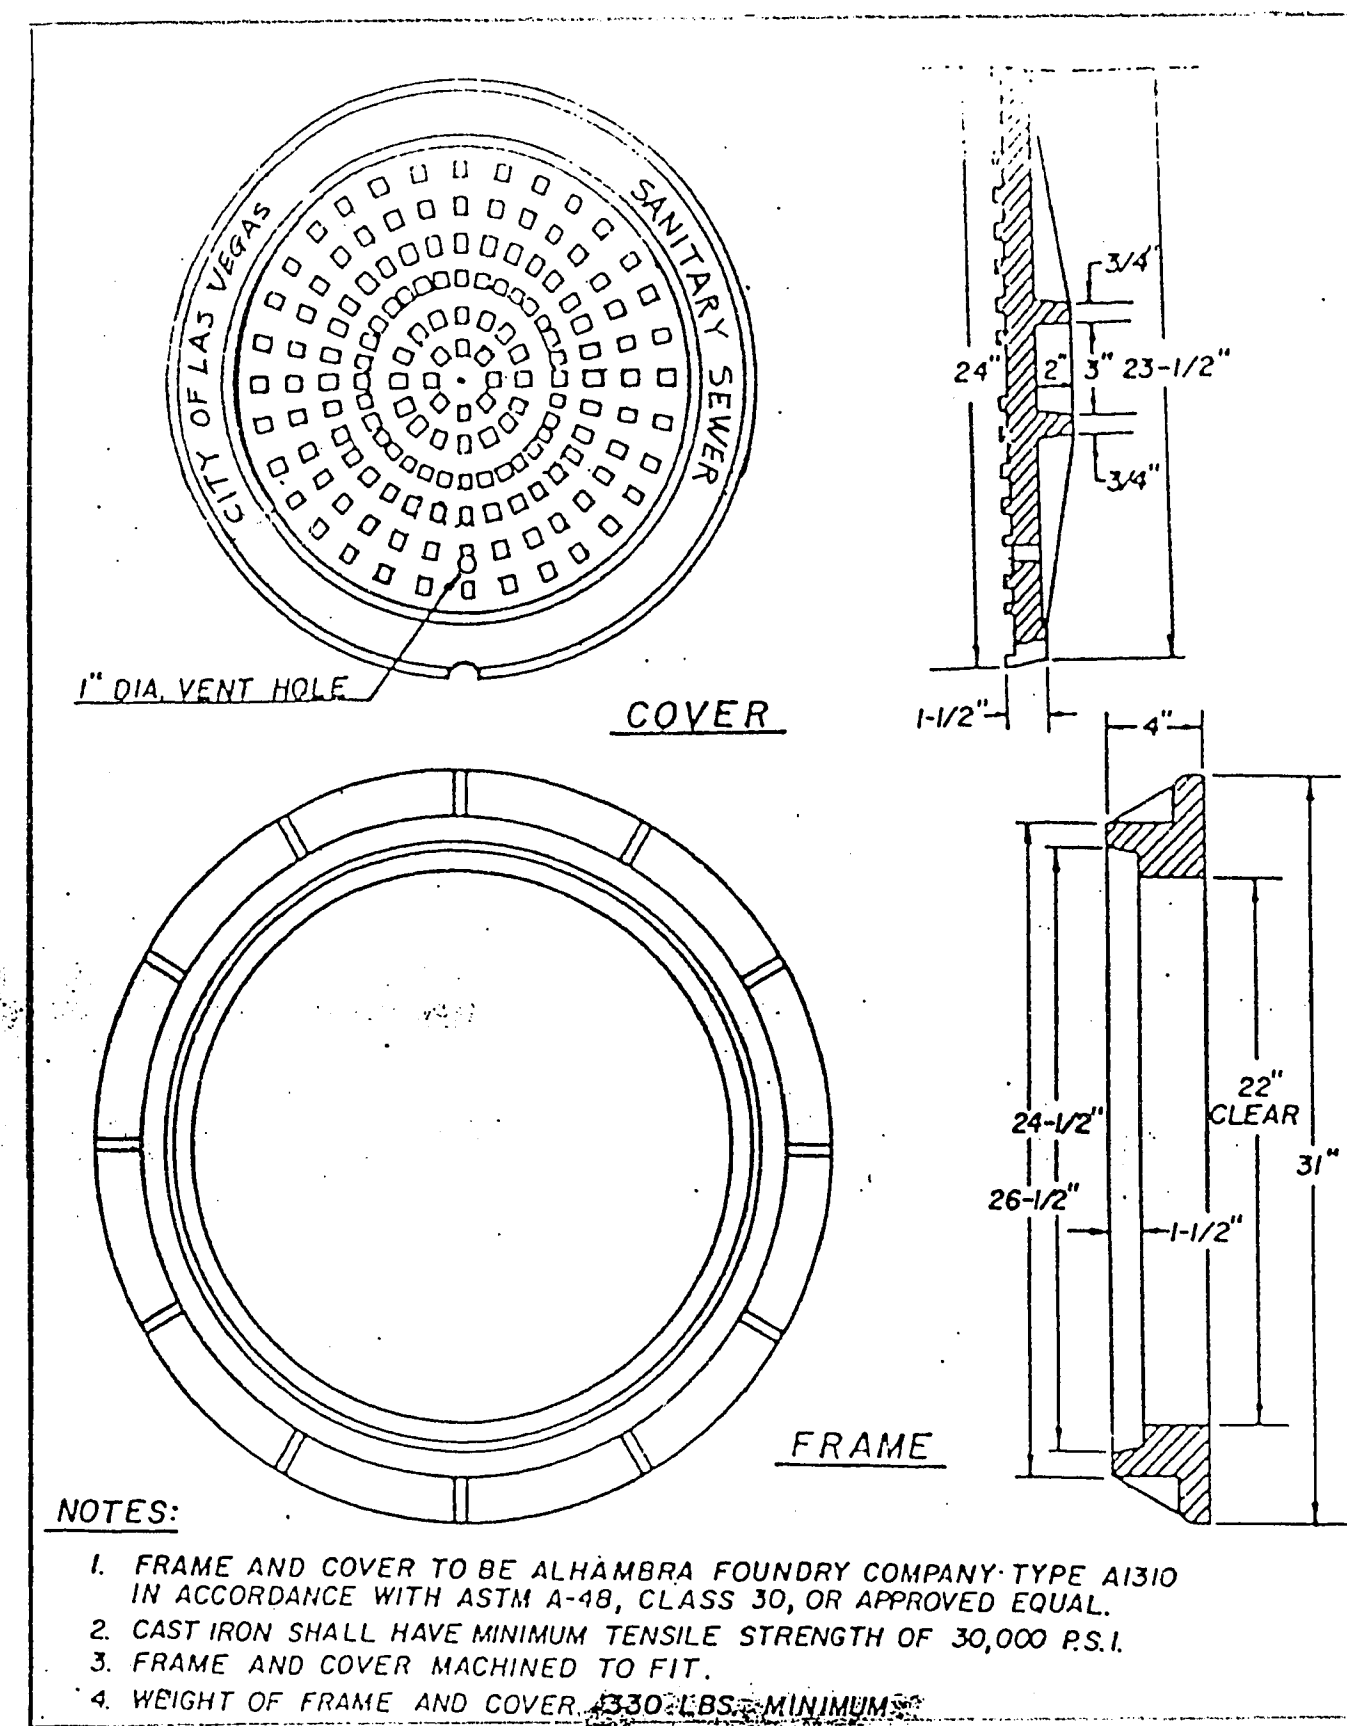


MANHOLE COVER & RING

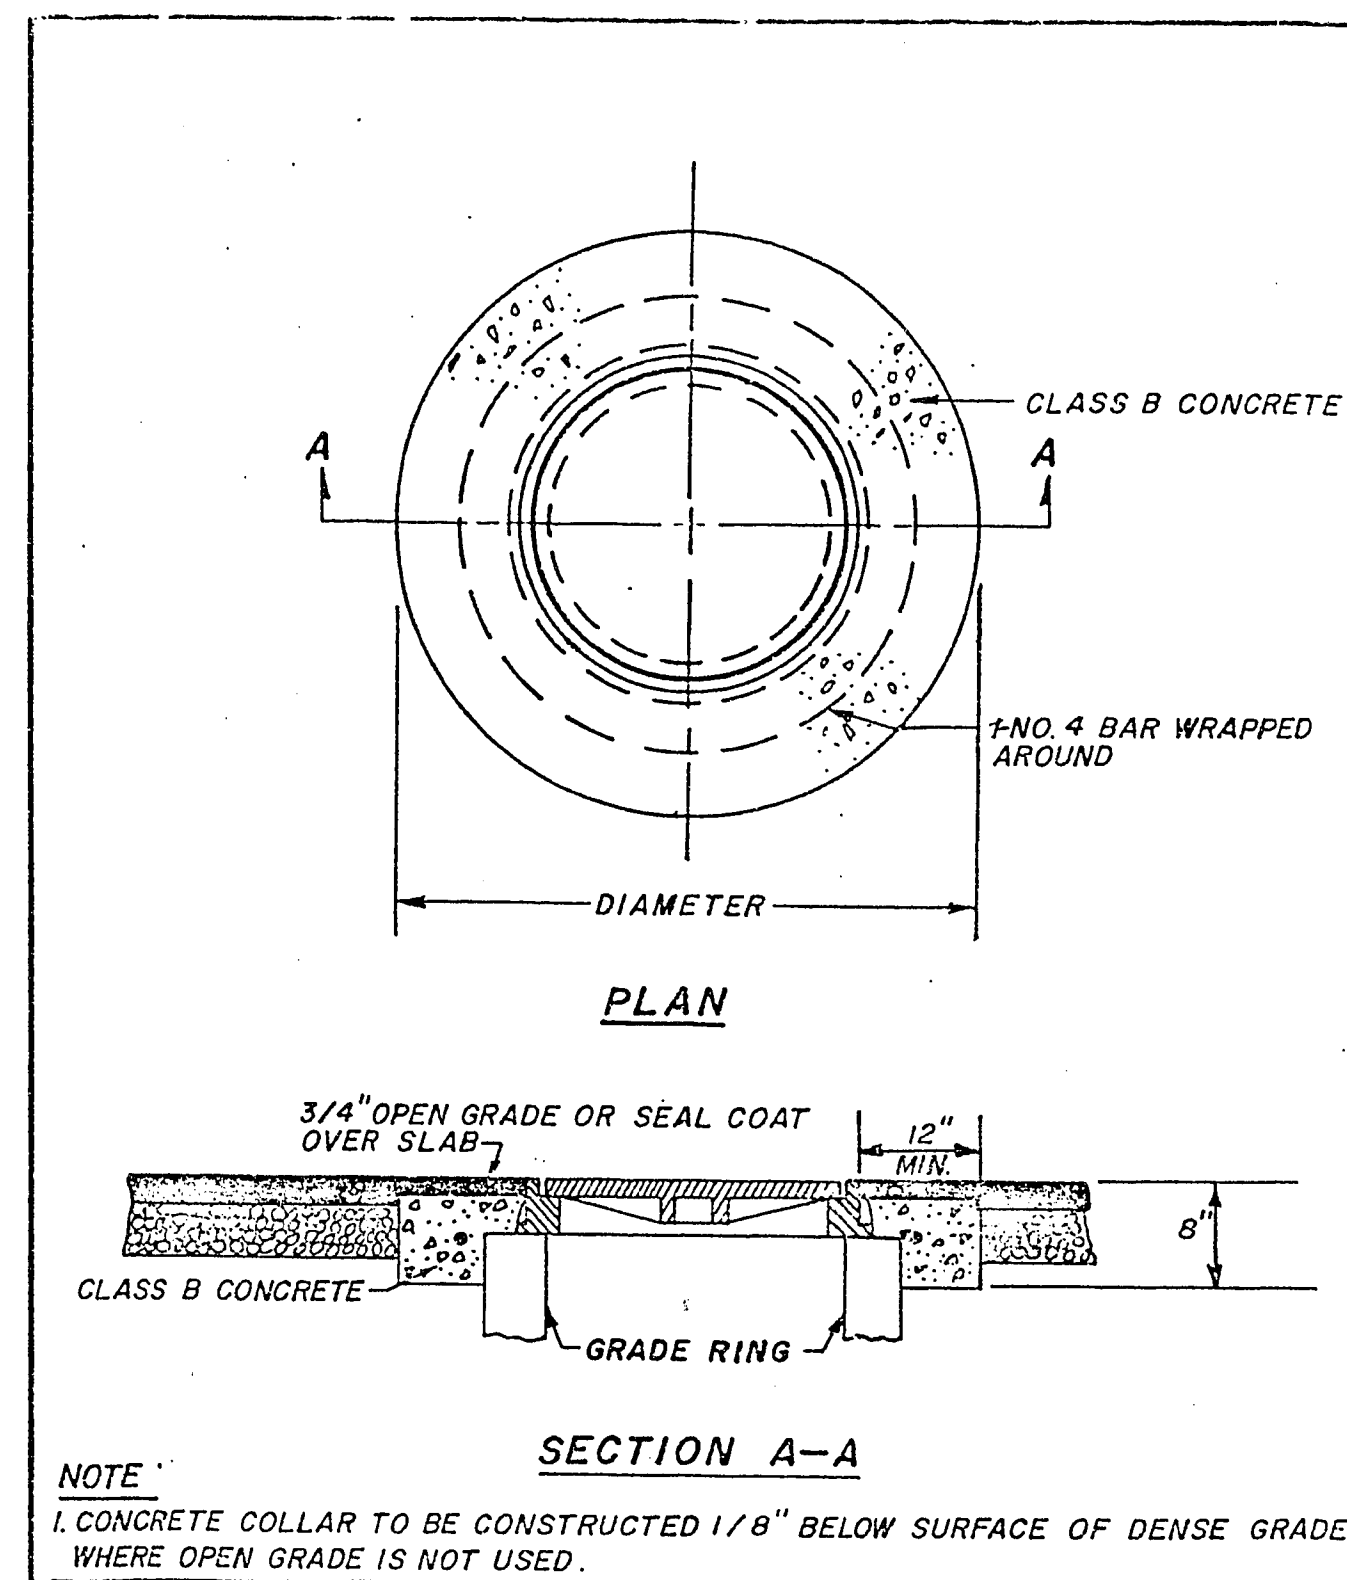


CONCRETE COLLAR AROUND MANHOLES

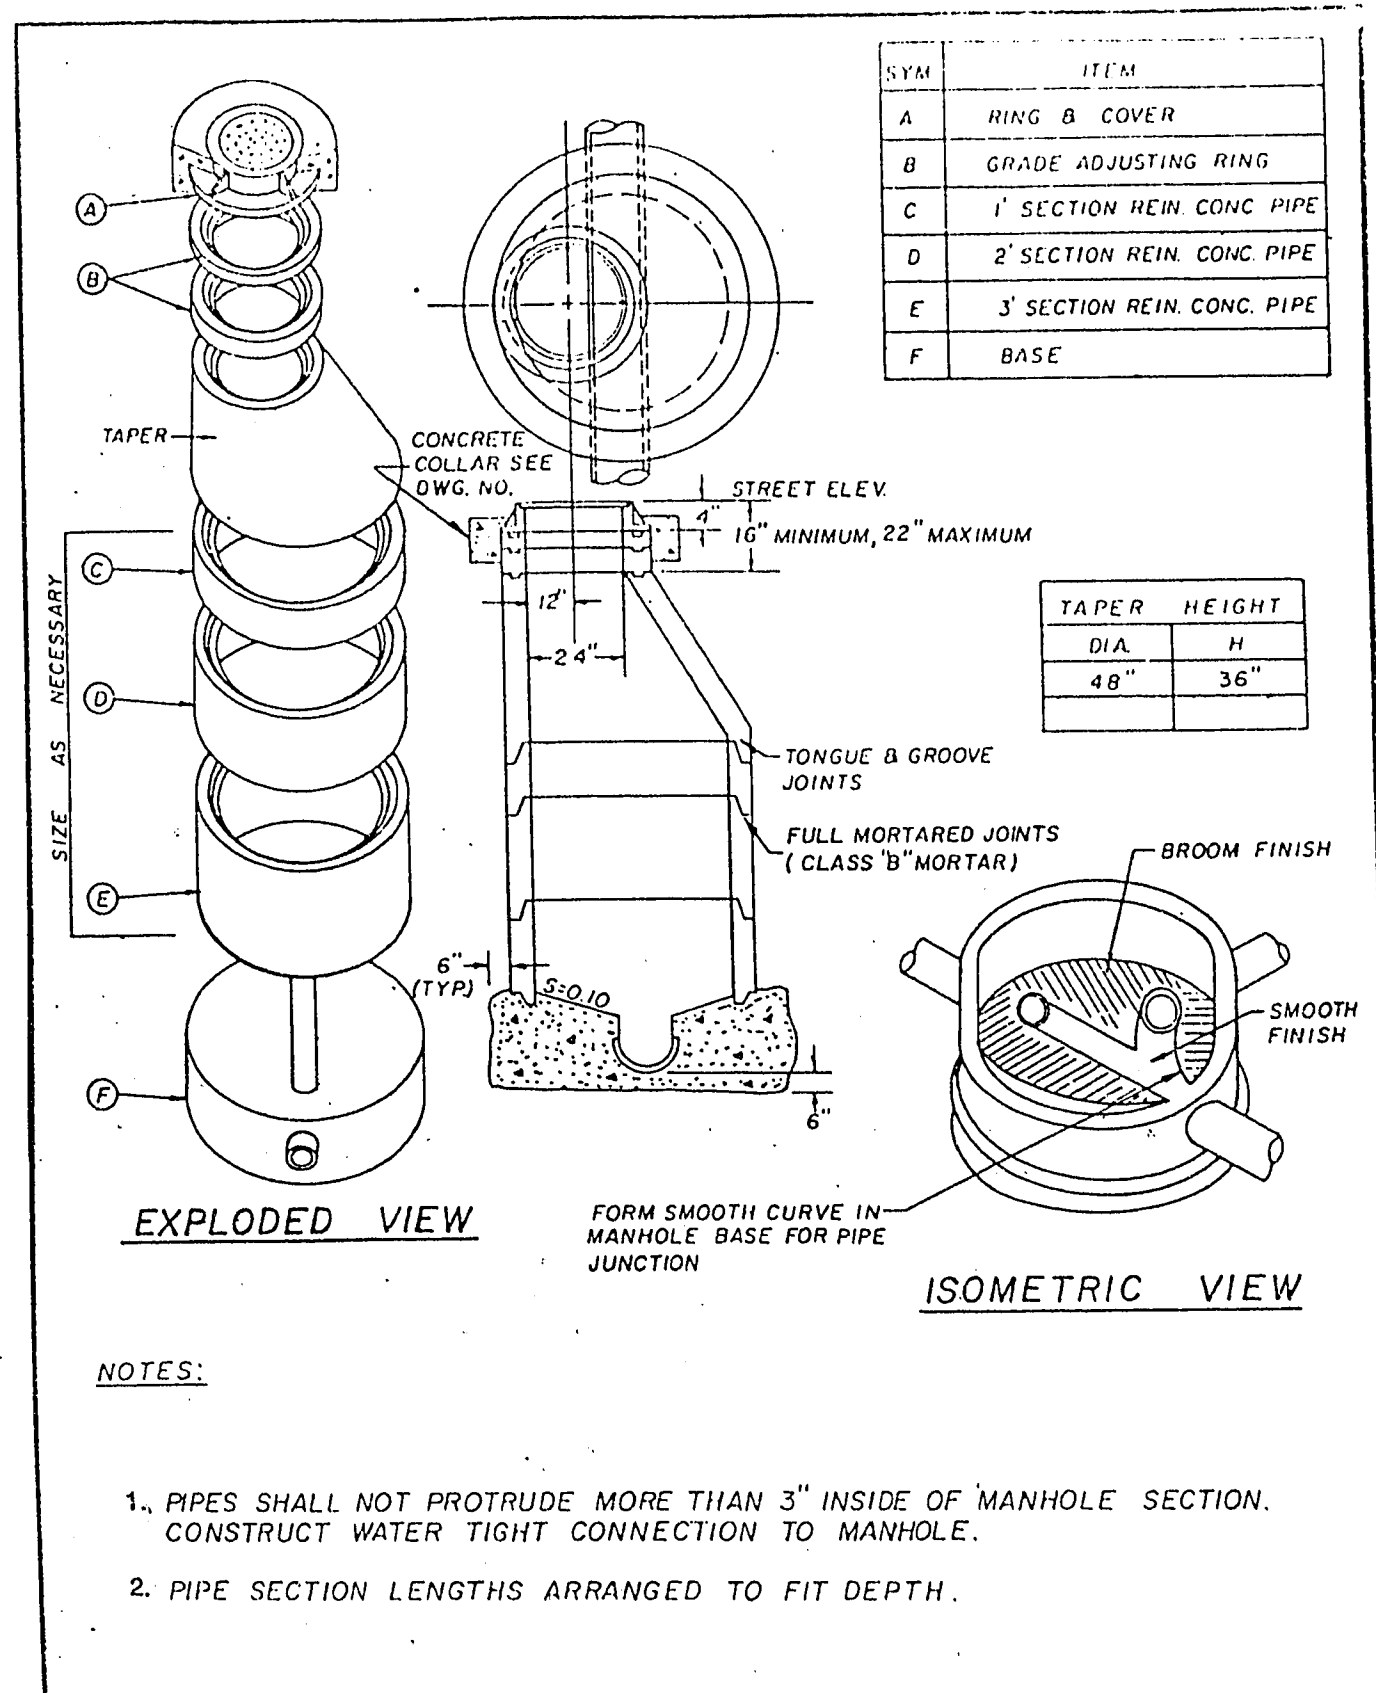

ECCENTRIC MANHOLE

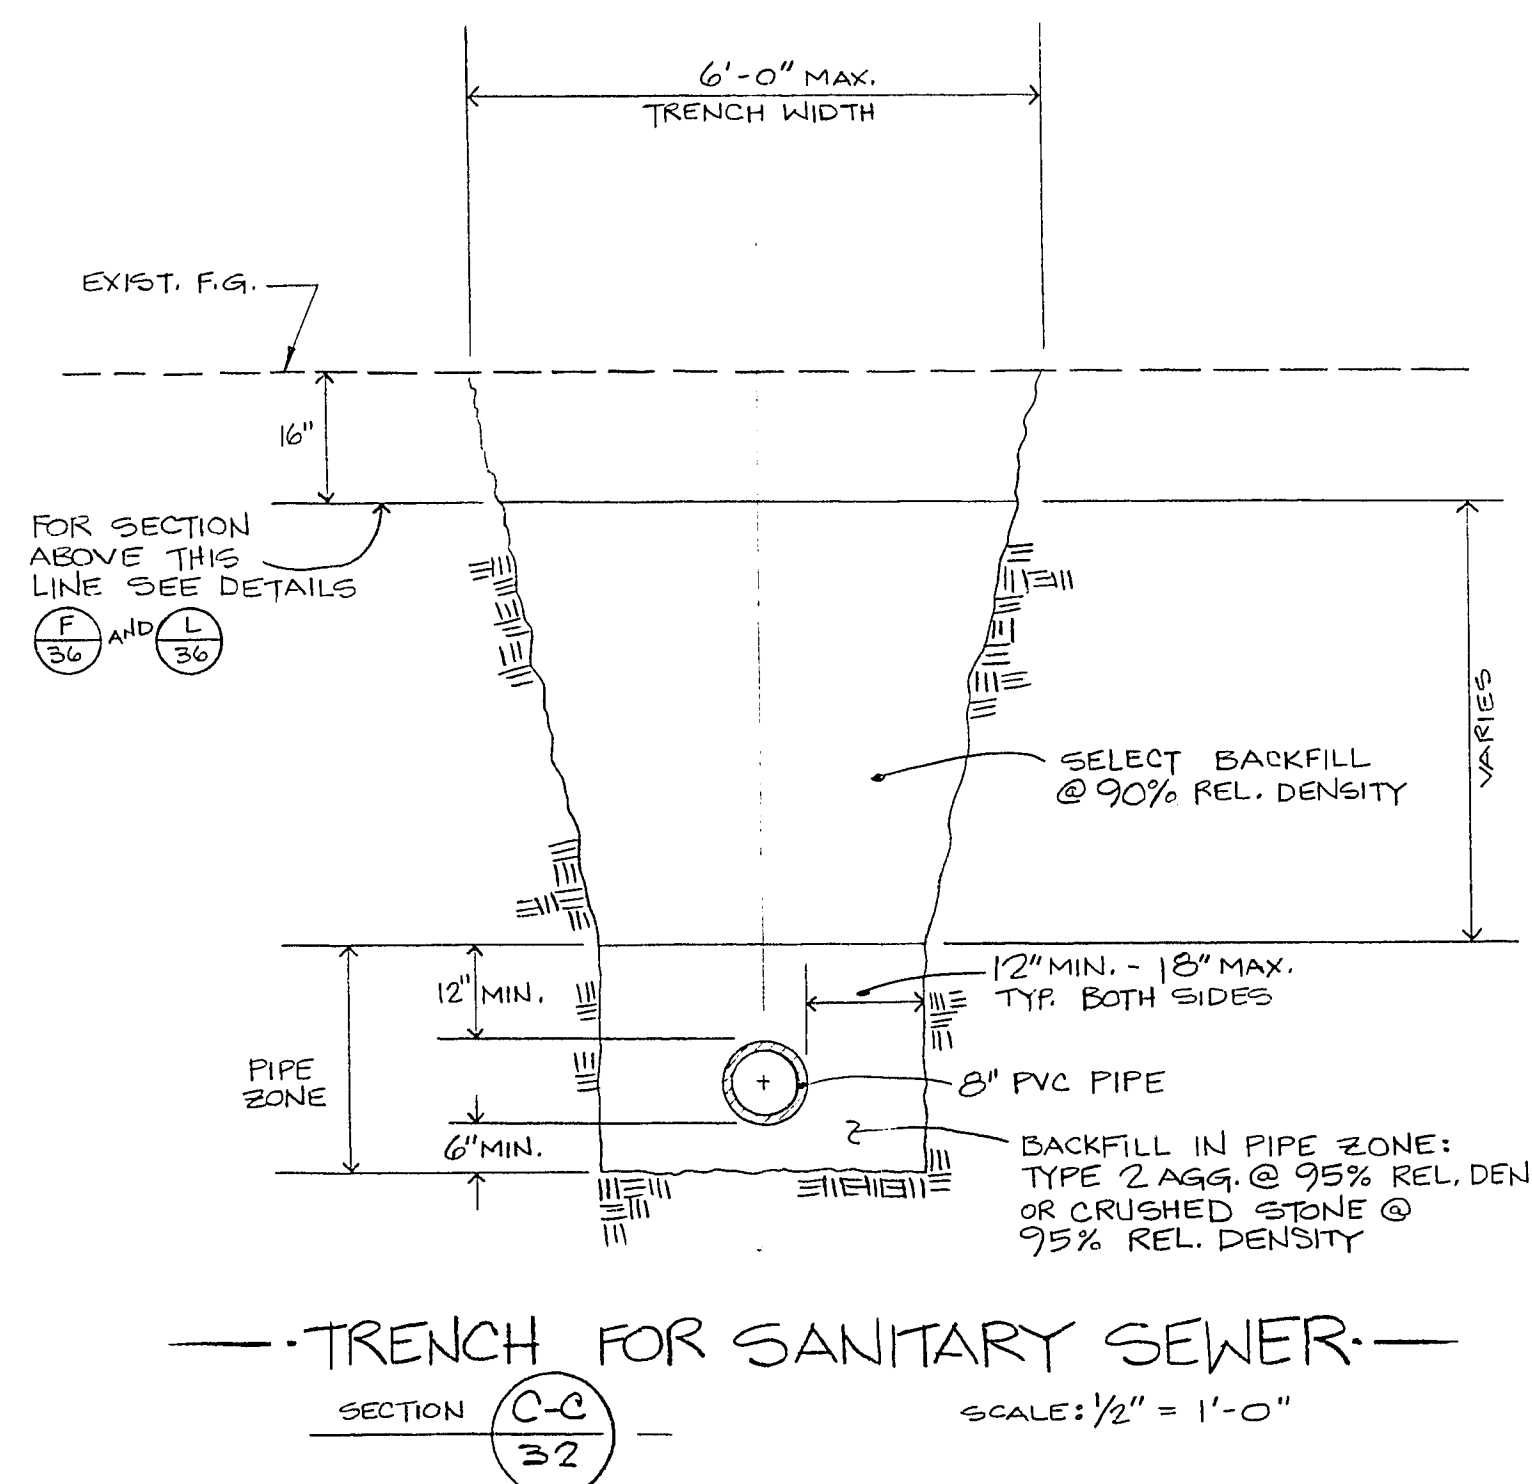

—TRENCH FOR SANITARY SEWER.—

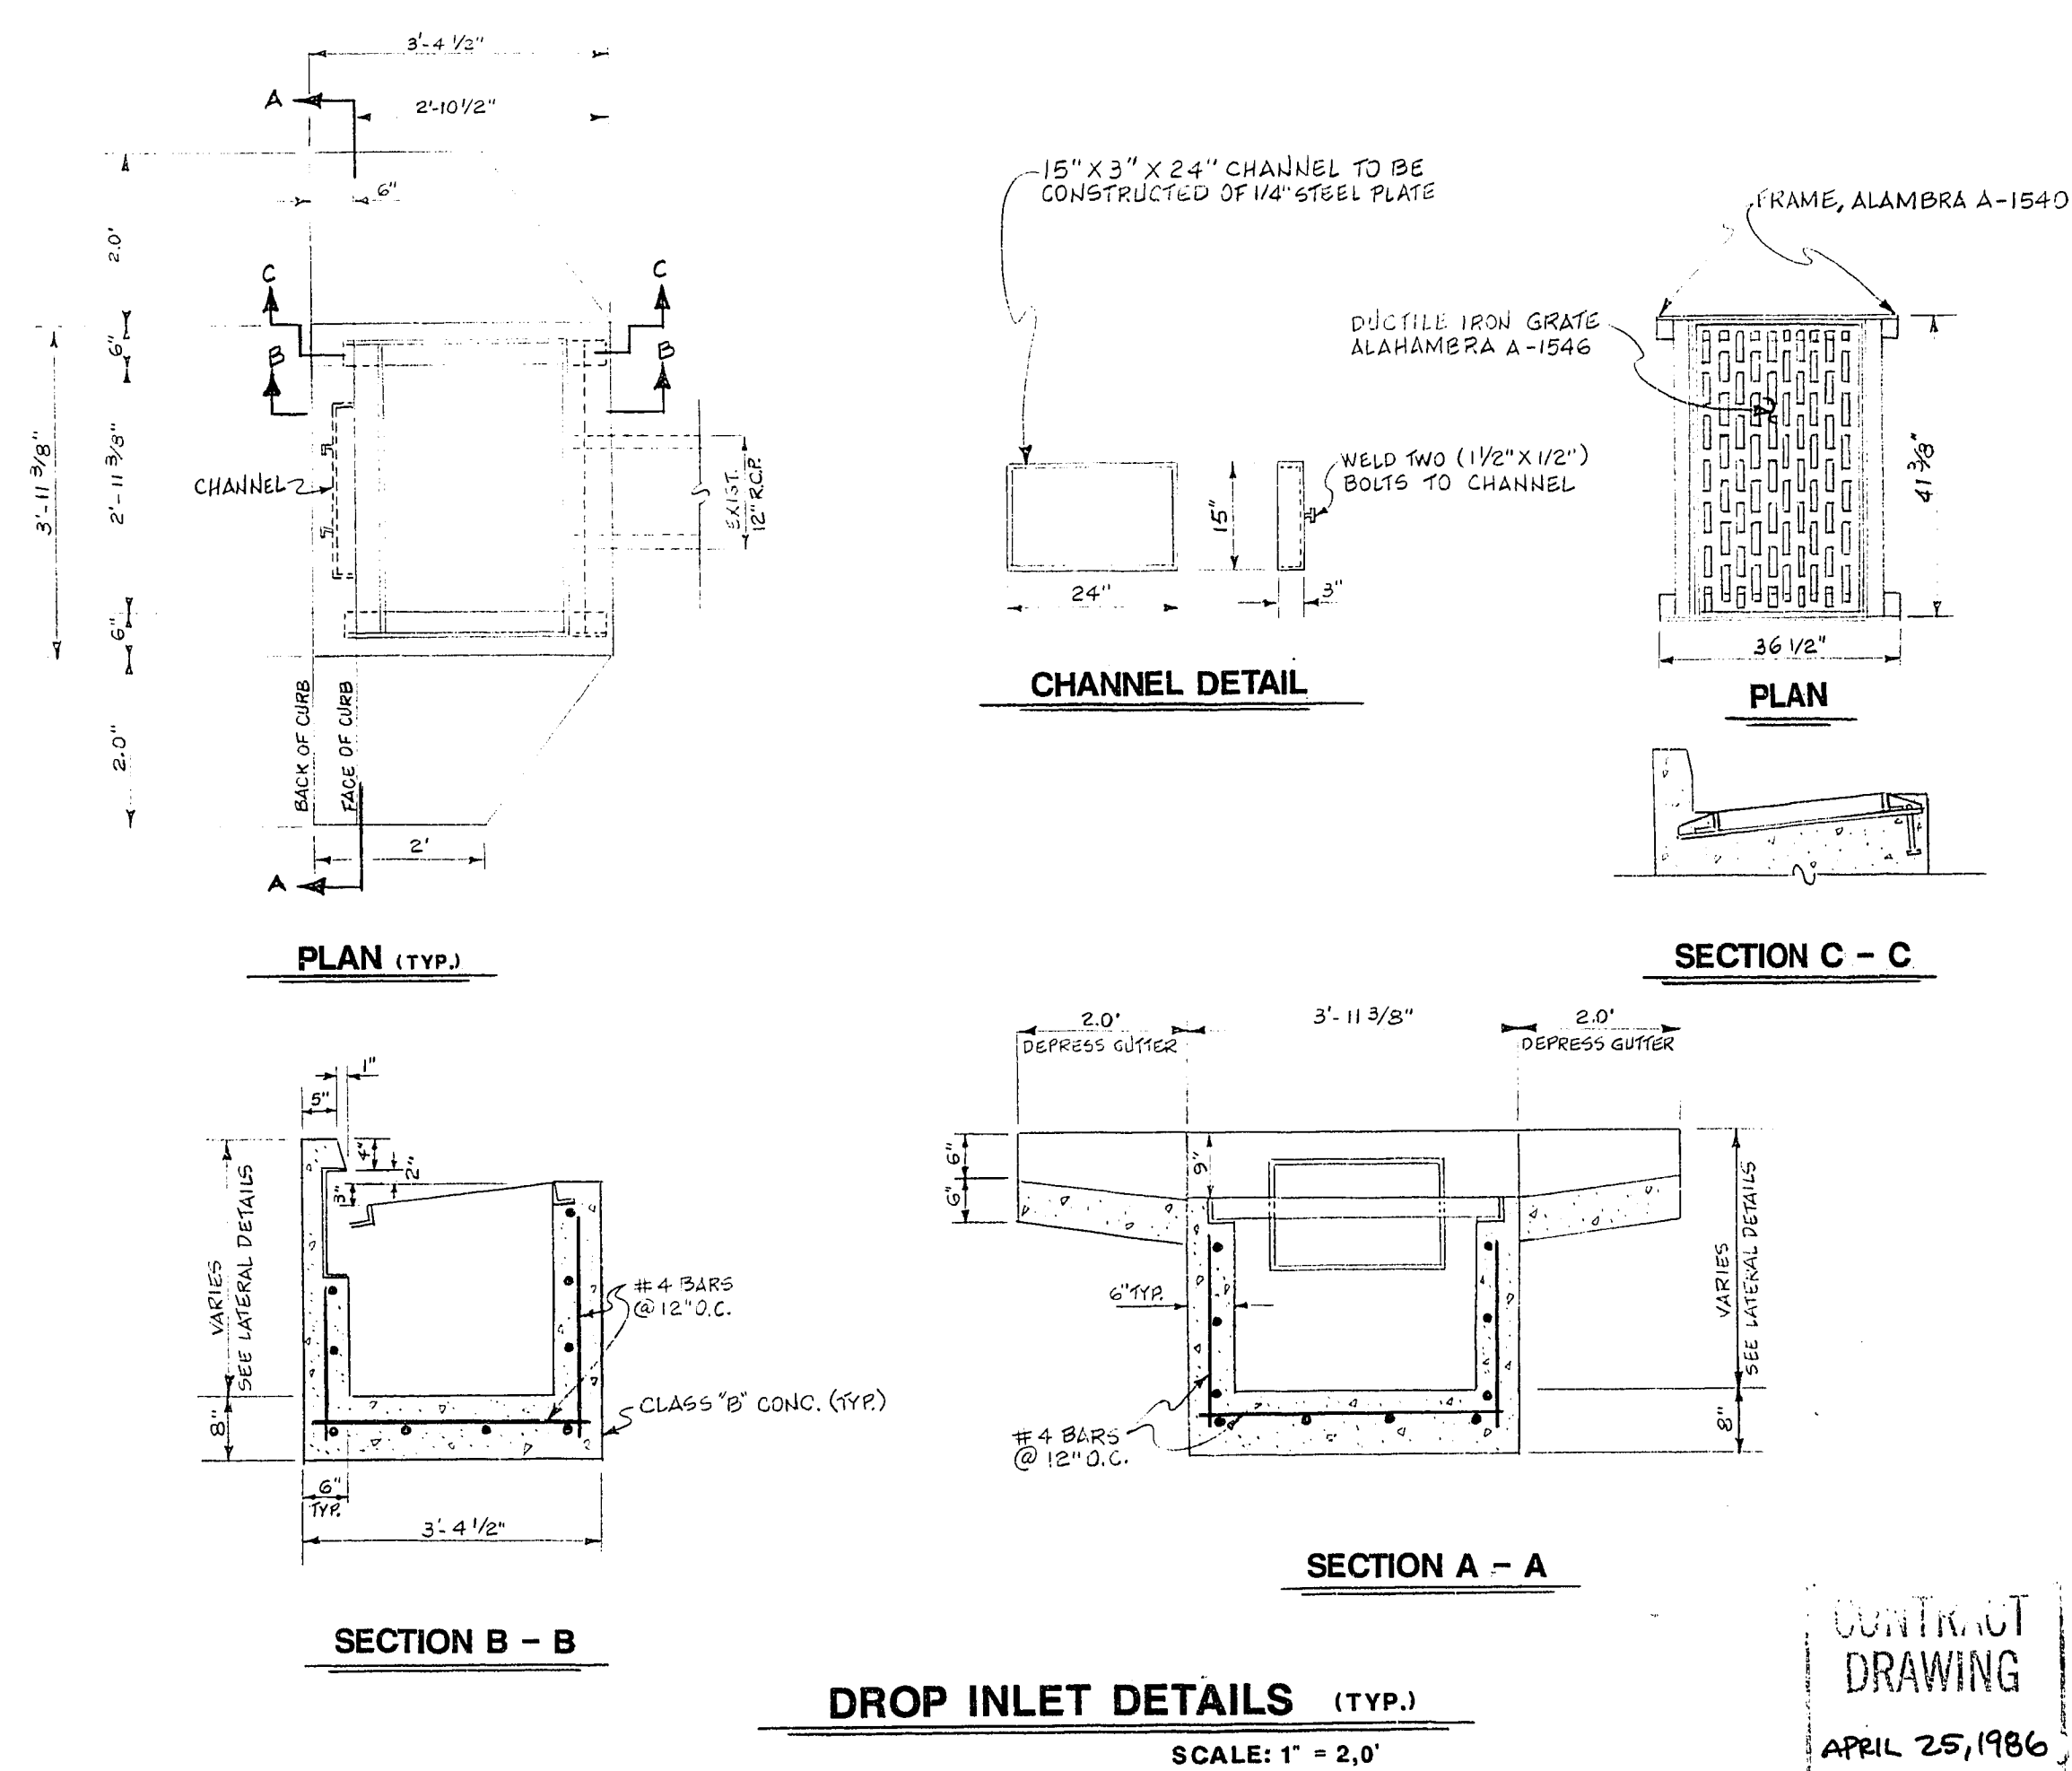

DROP INLET DETAILS (TYP.)

SCALE: 1" = 2,0

CONTRACT
DRAWING
APRIL 25, 1986