
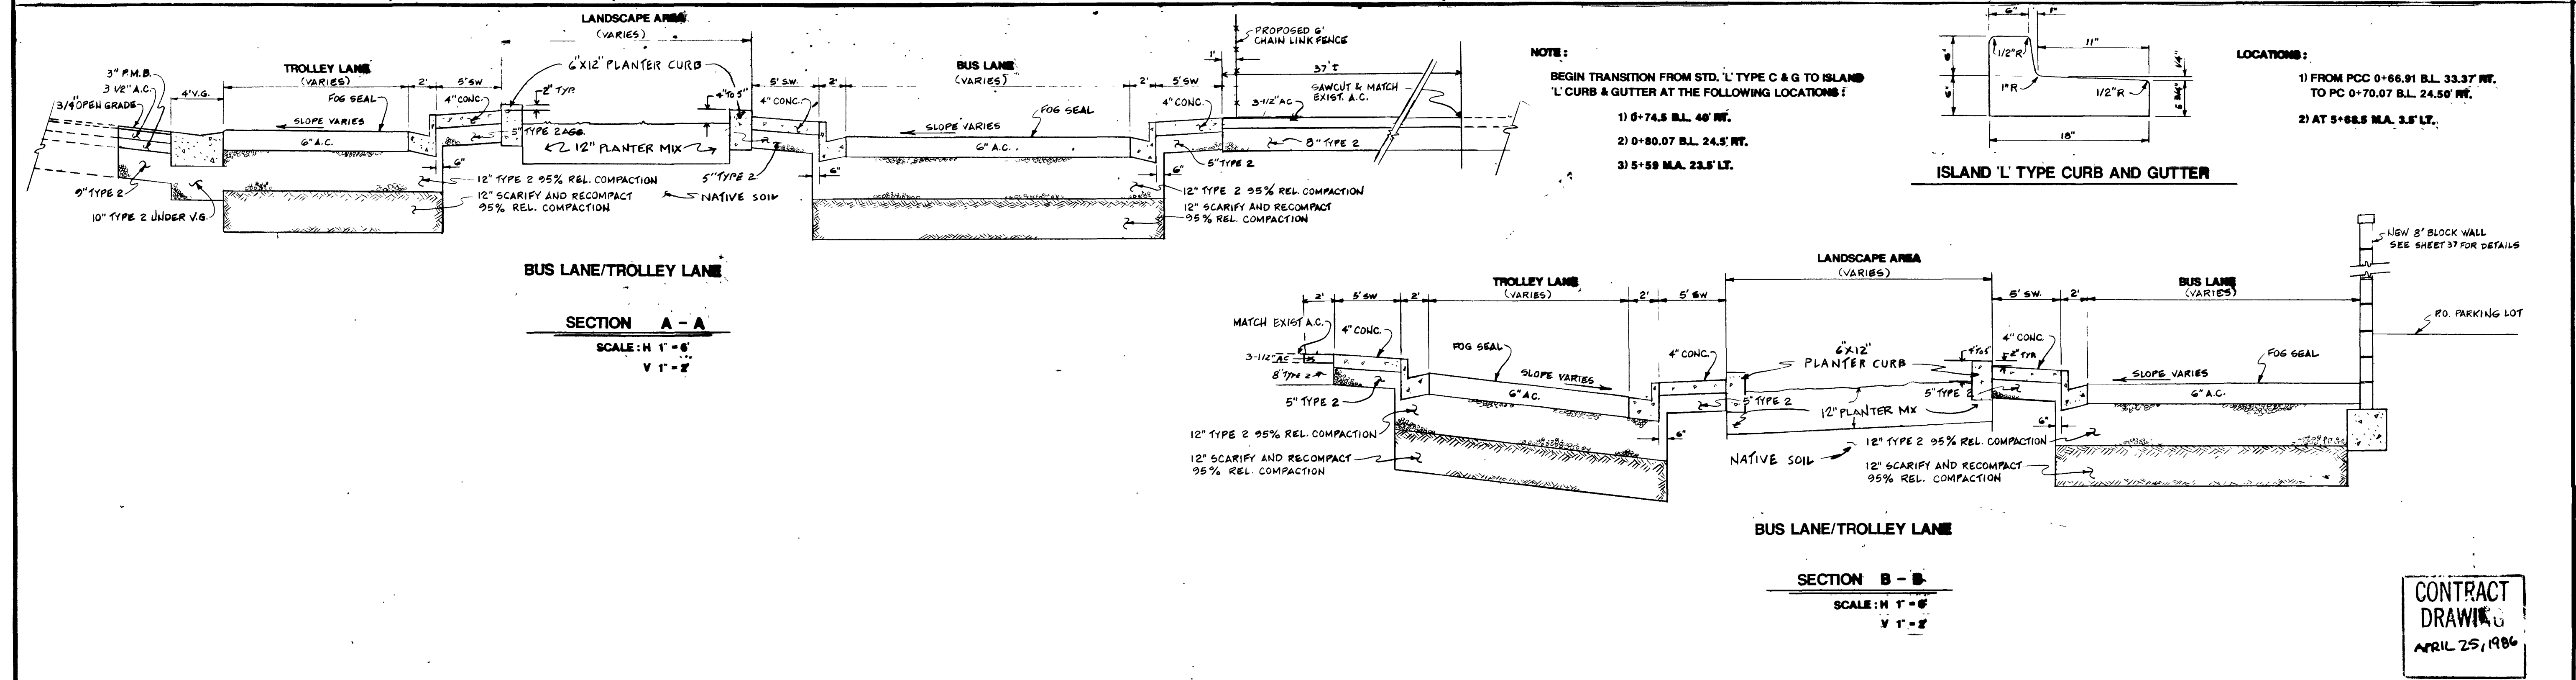


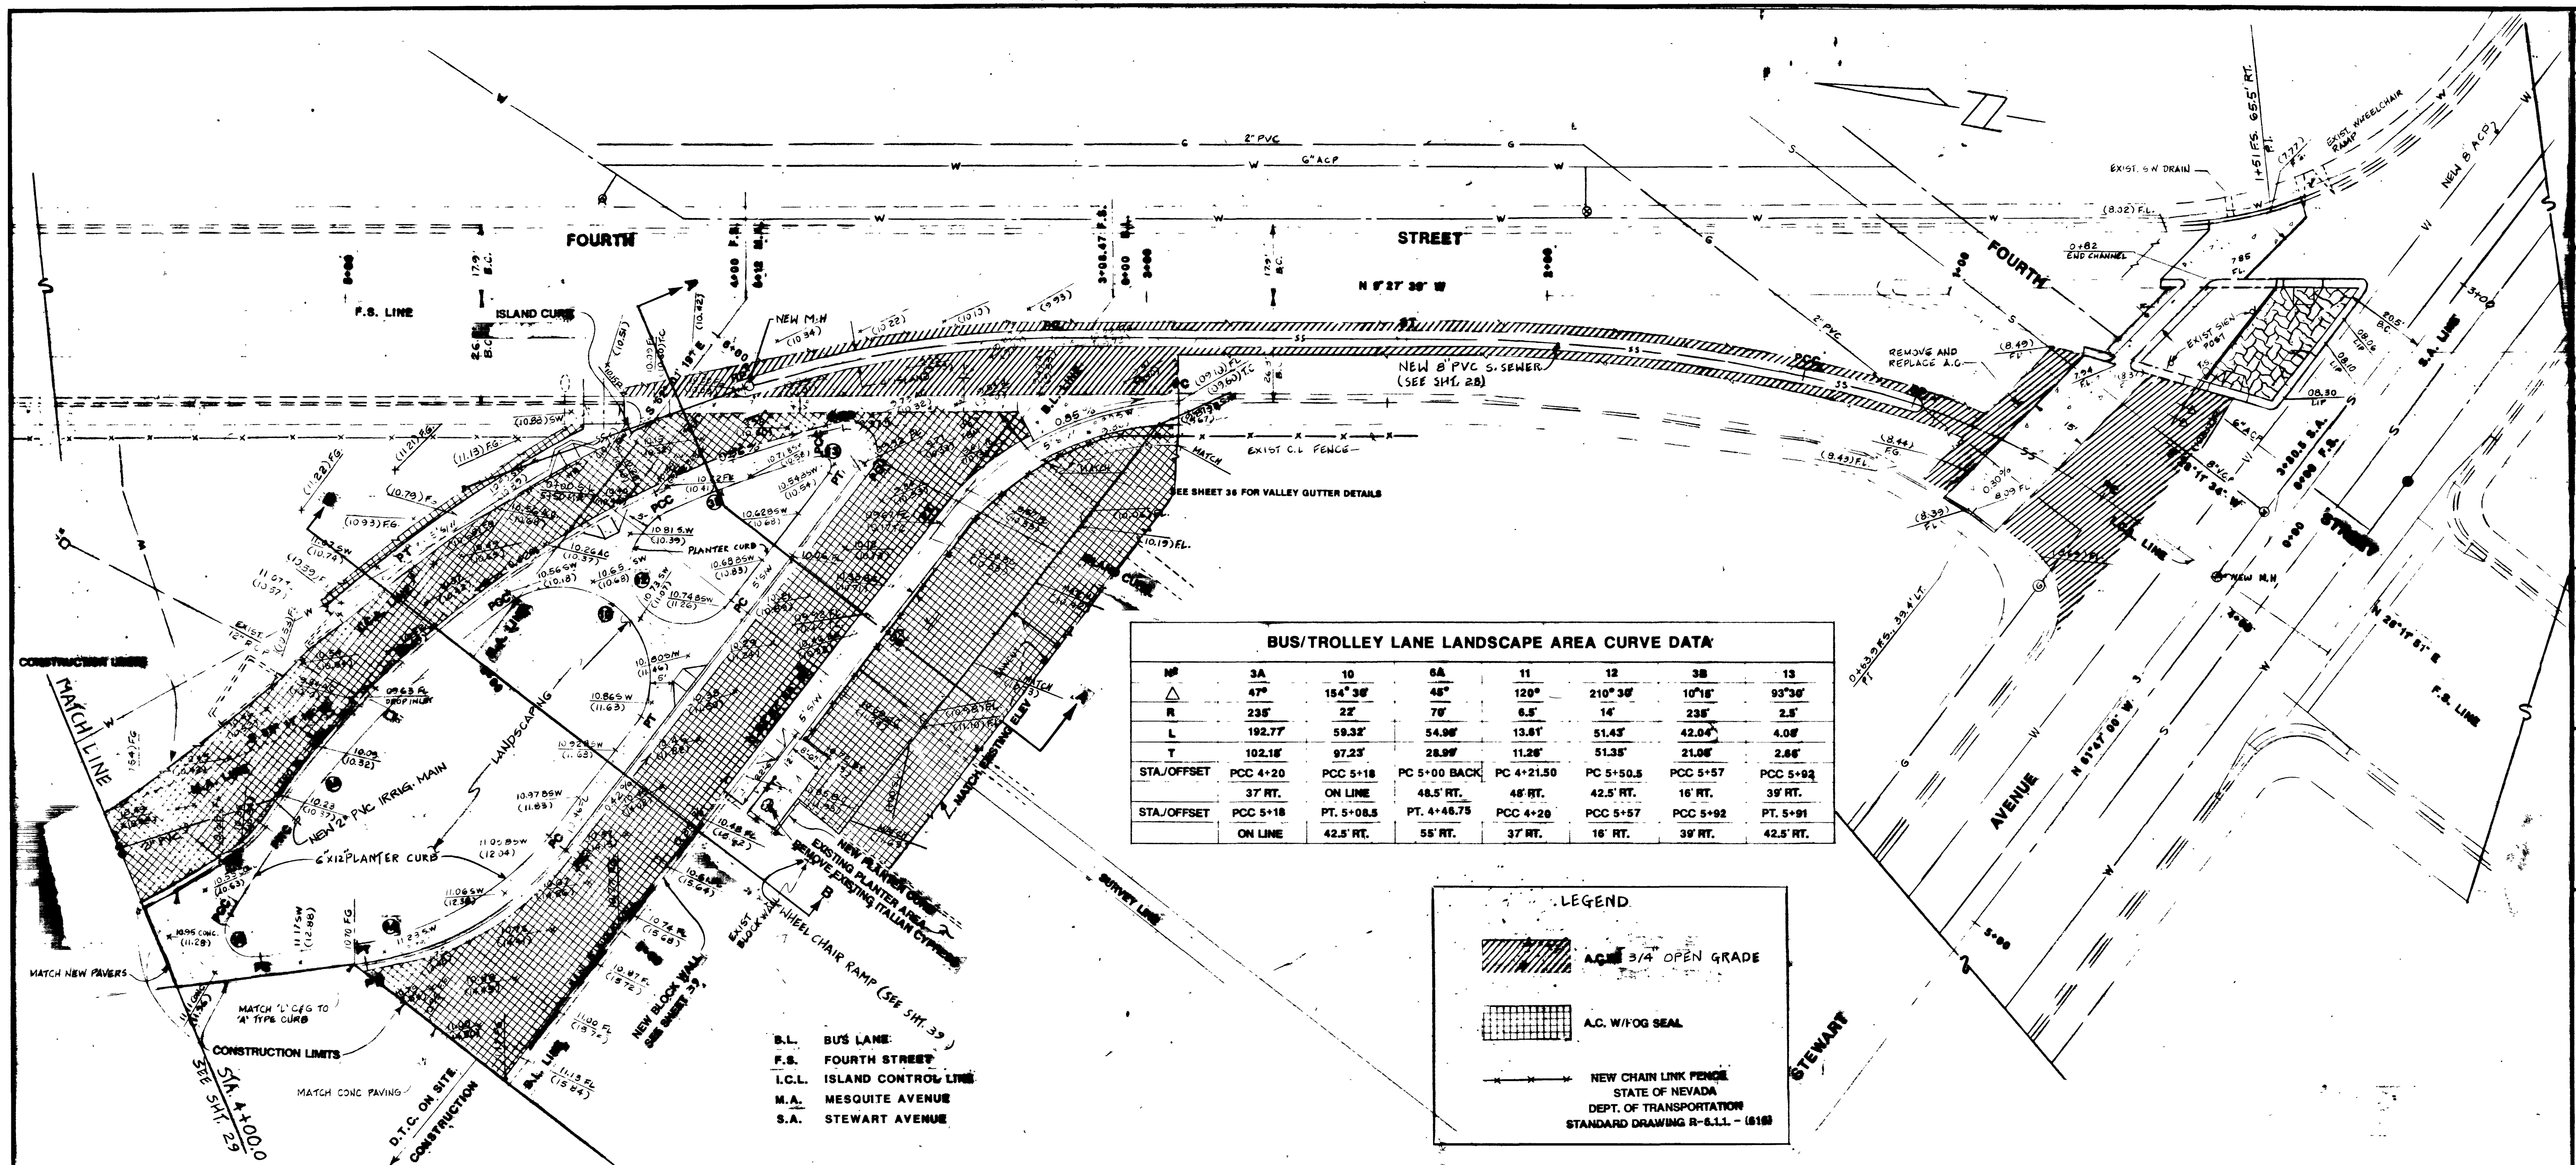

Department of Public Works Engineering Design Division

BUS LANE/MESQUITE AVE. IMPROVEMENT SECTIONS AND DETAILS

DOWNTOWN TRANSPORTATION CENTER OFFSITE IMPROVEMENTS

CONTRACT DRAWING
APRIL 25, 1986

Drawing no. 590-2E

Scale (H) 1"=20'
Scale (V) 1"=2'

Design by N. STONE
Drawn by N. GOMEZ, J.D.

W.A.

Revisions

Date

