



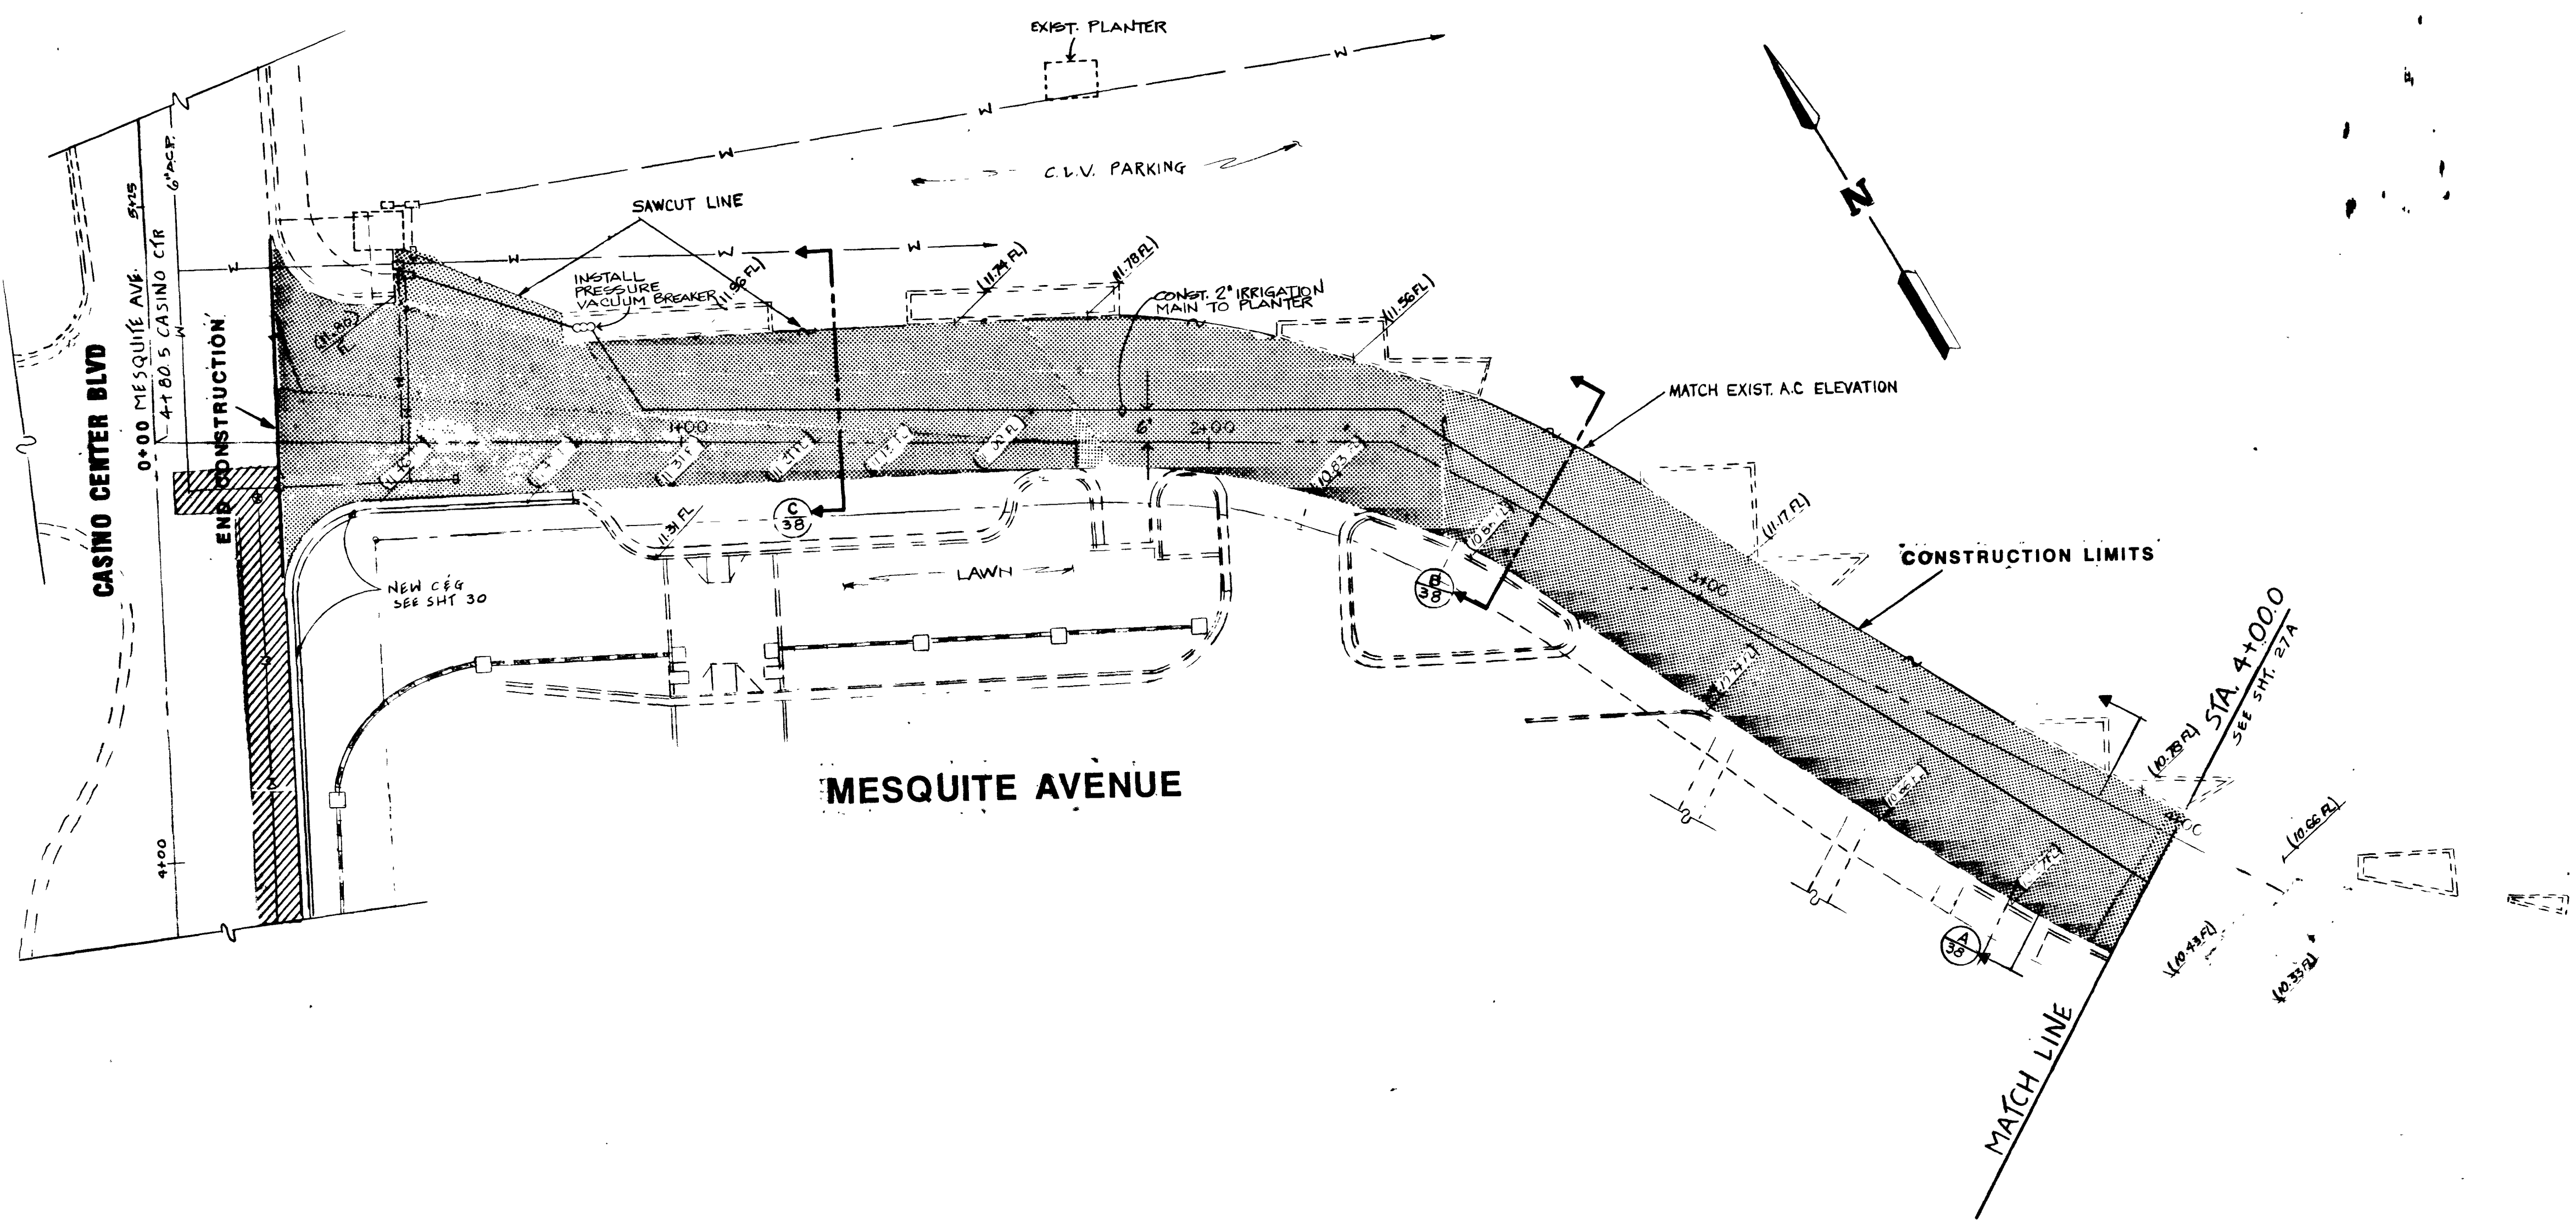

LEGEND

AREA OF RECONSTRUCTION A.C. H/POG SEAL

PERMANENT PATCH AREA (SEE SH. 13 FOR DETAIL)

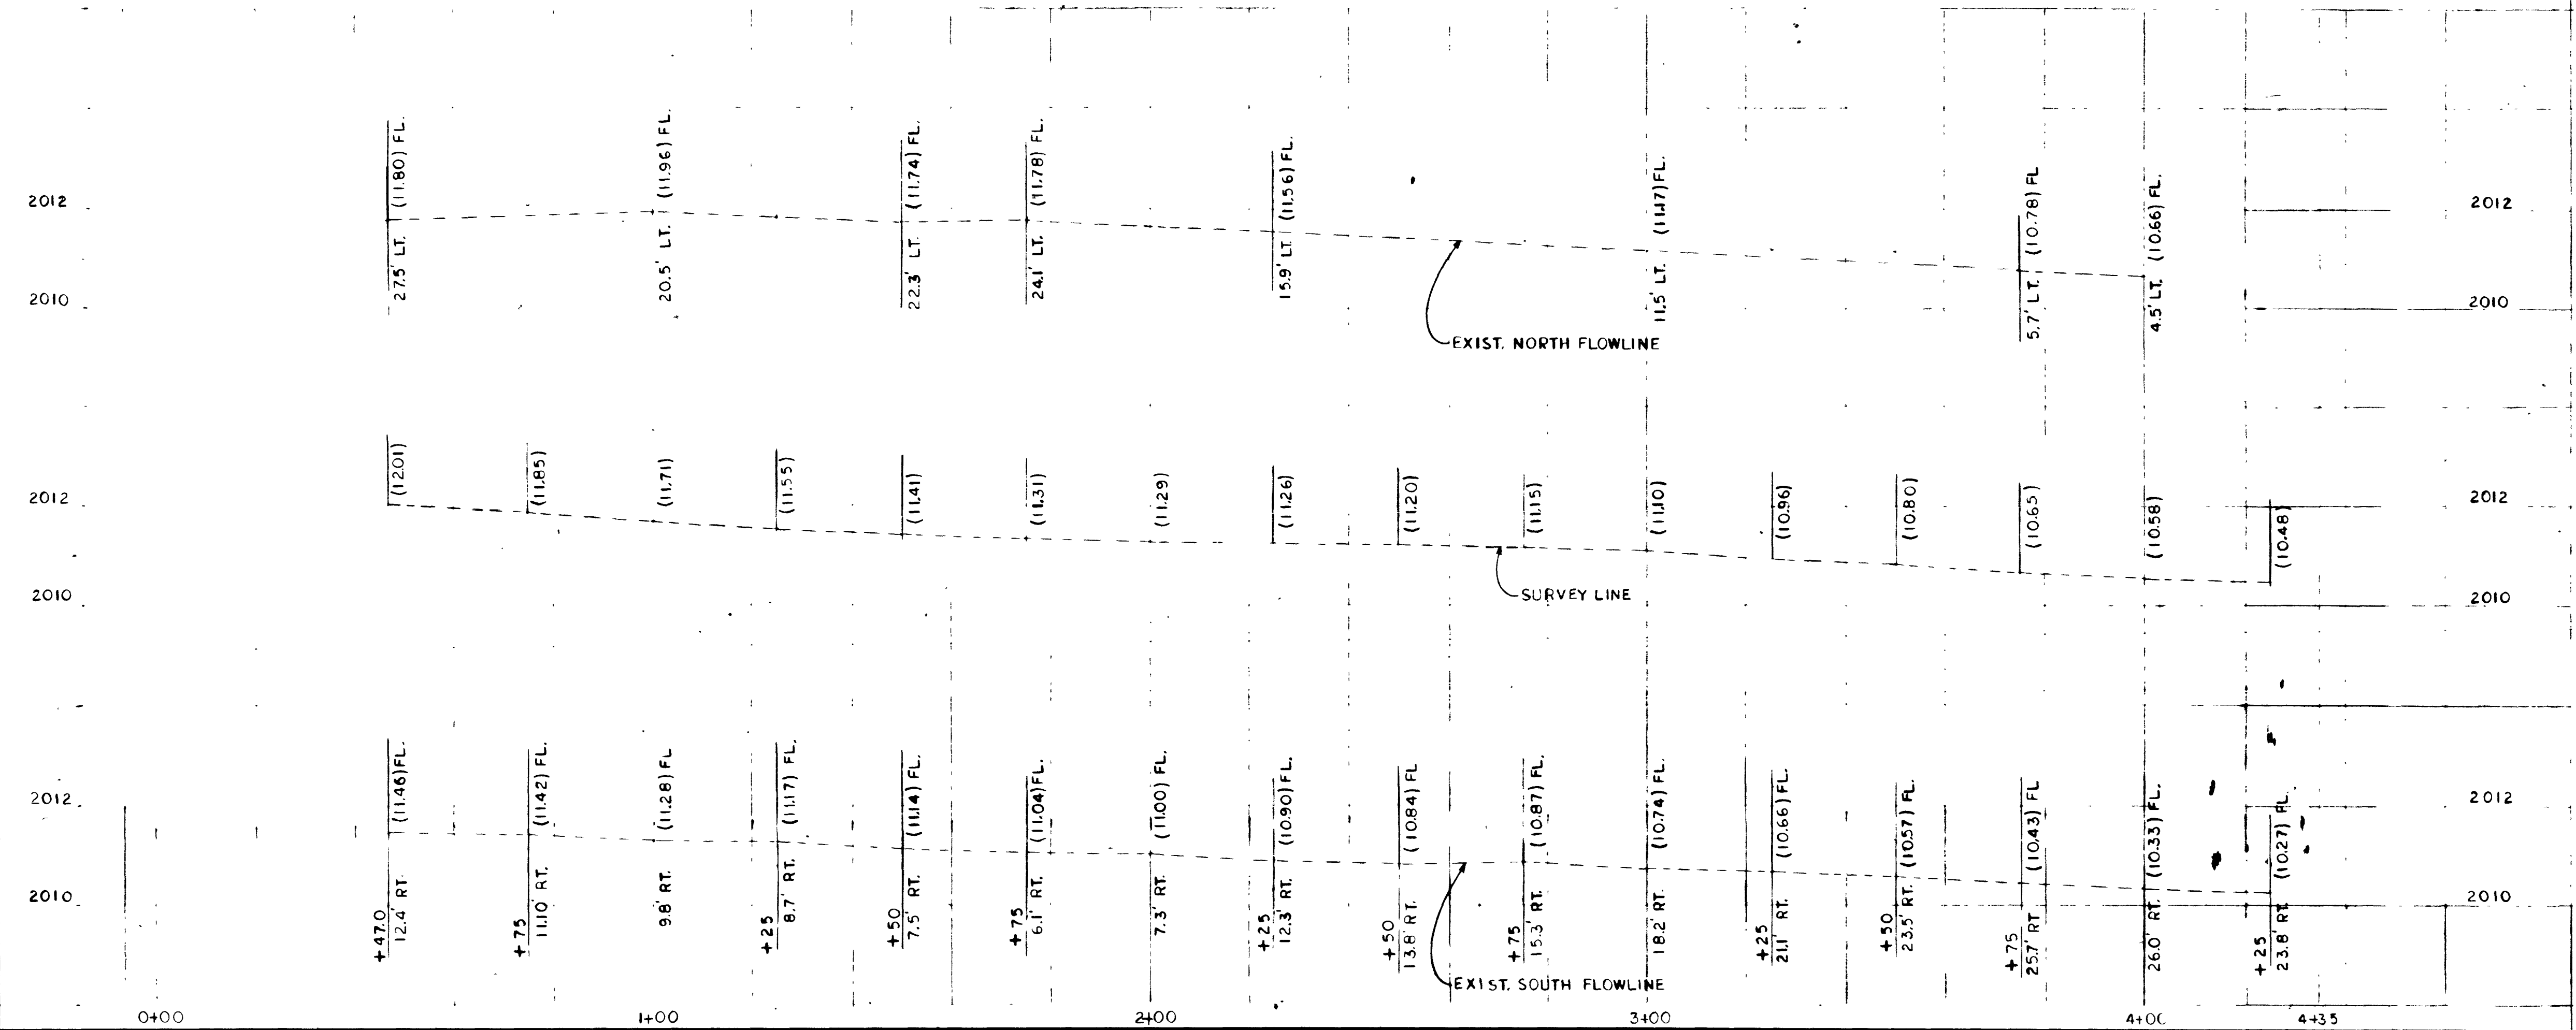

Avoid cutting underground utility lines. It's costly.


Call before you Dig.

1-800-227-2600


UNDERGROUND SERVICE ALERT (USA)

CONTRACT DRAWING
APRIL 25, 1986

Department of Public Works Engineering Design Division DOWNTOWN TRANSPORTATION CENTER OFFSITE IMPROVEMENTS		BUS LANE/MESQUITE AVE RECONSTRUCTION	
Drawing no. 590-2E		Date 29/51	
Design by HANRAHAN/STONE		Drawn by JUBERTOLA	
Scale (H) 1"=20'		Scale (V) 1"=2'	
Fid. bk. no. 85-4 X		Date	
W.A.		Revisions	
Date		Date	

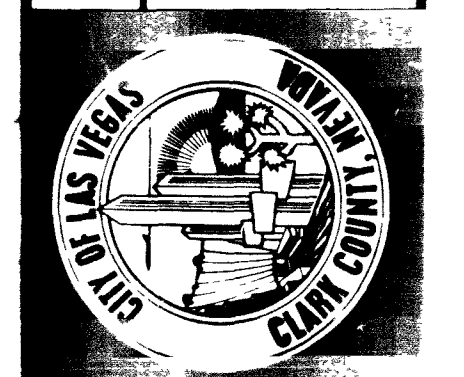

30-13-99

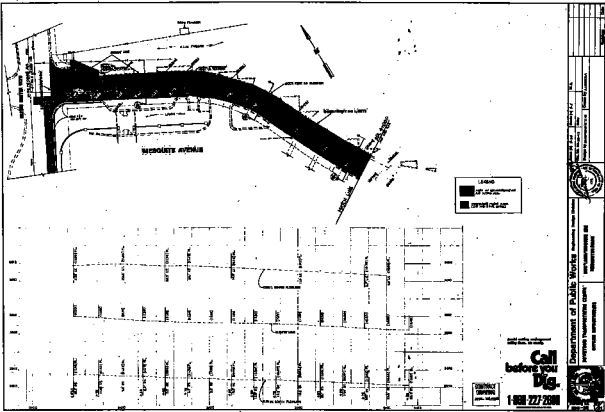

LEGEND

Call before you Dig



