

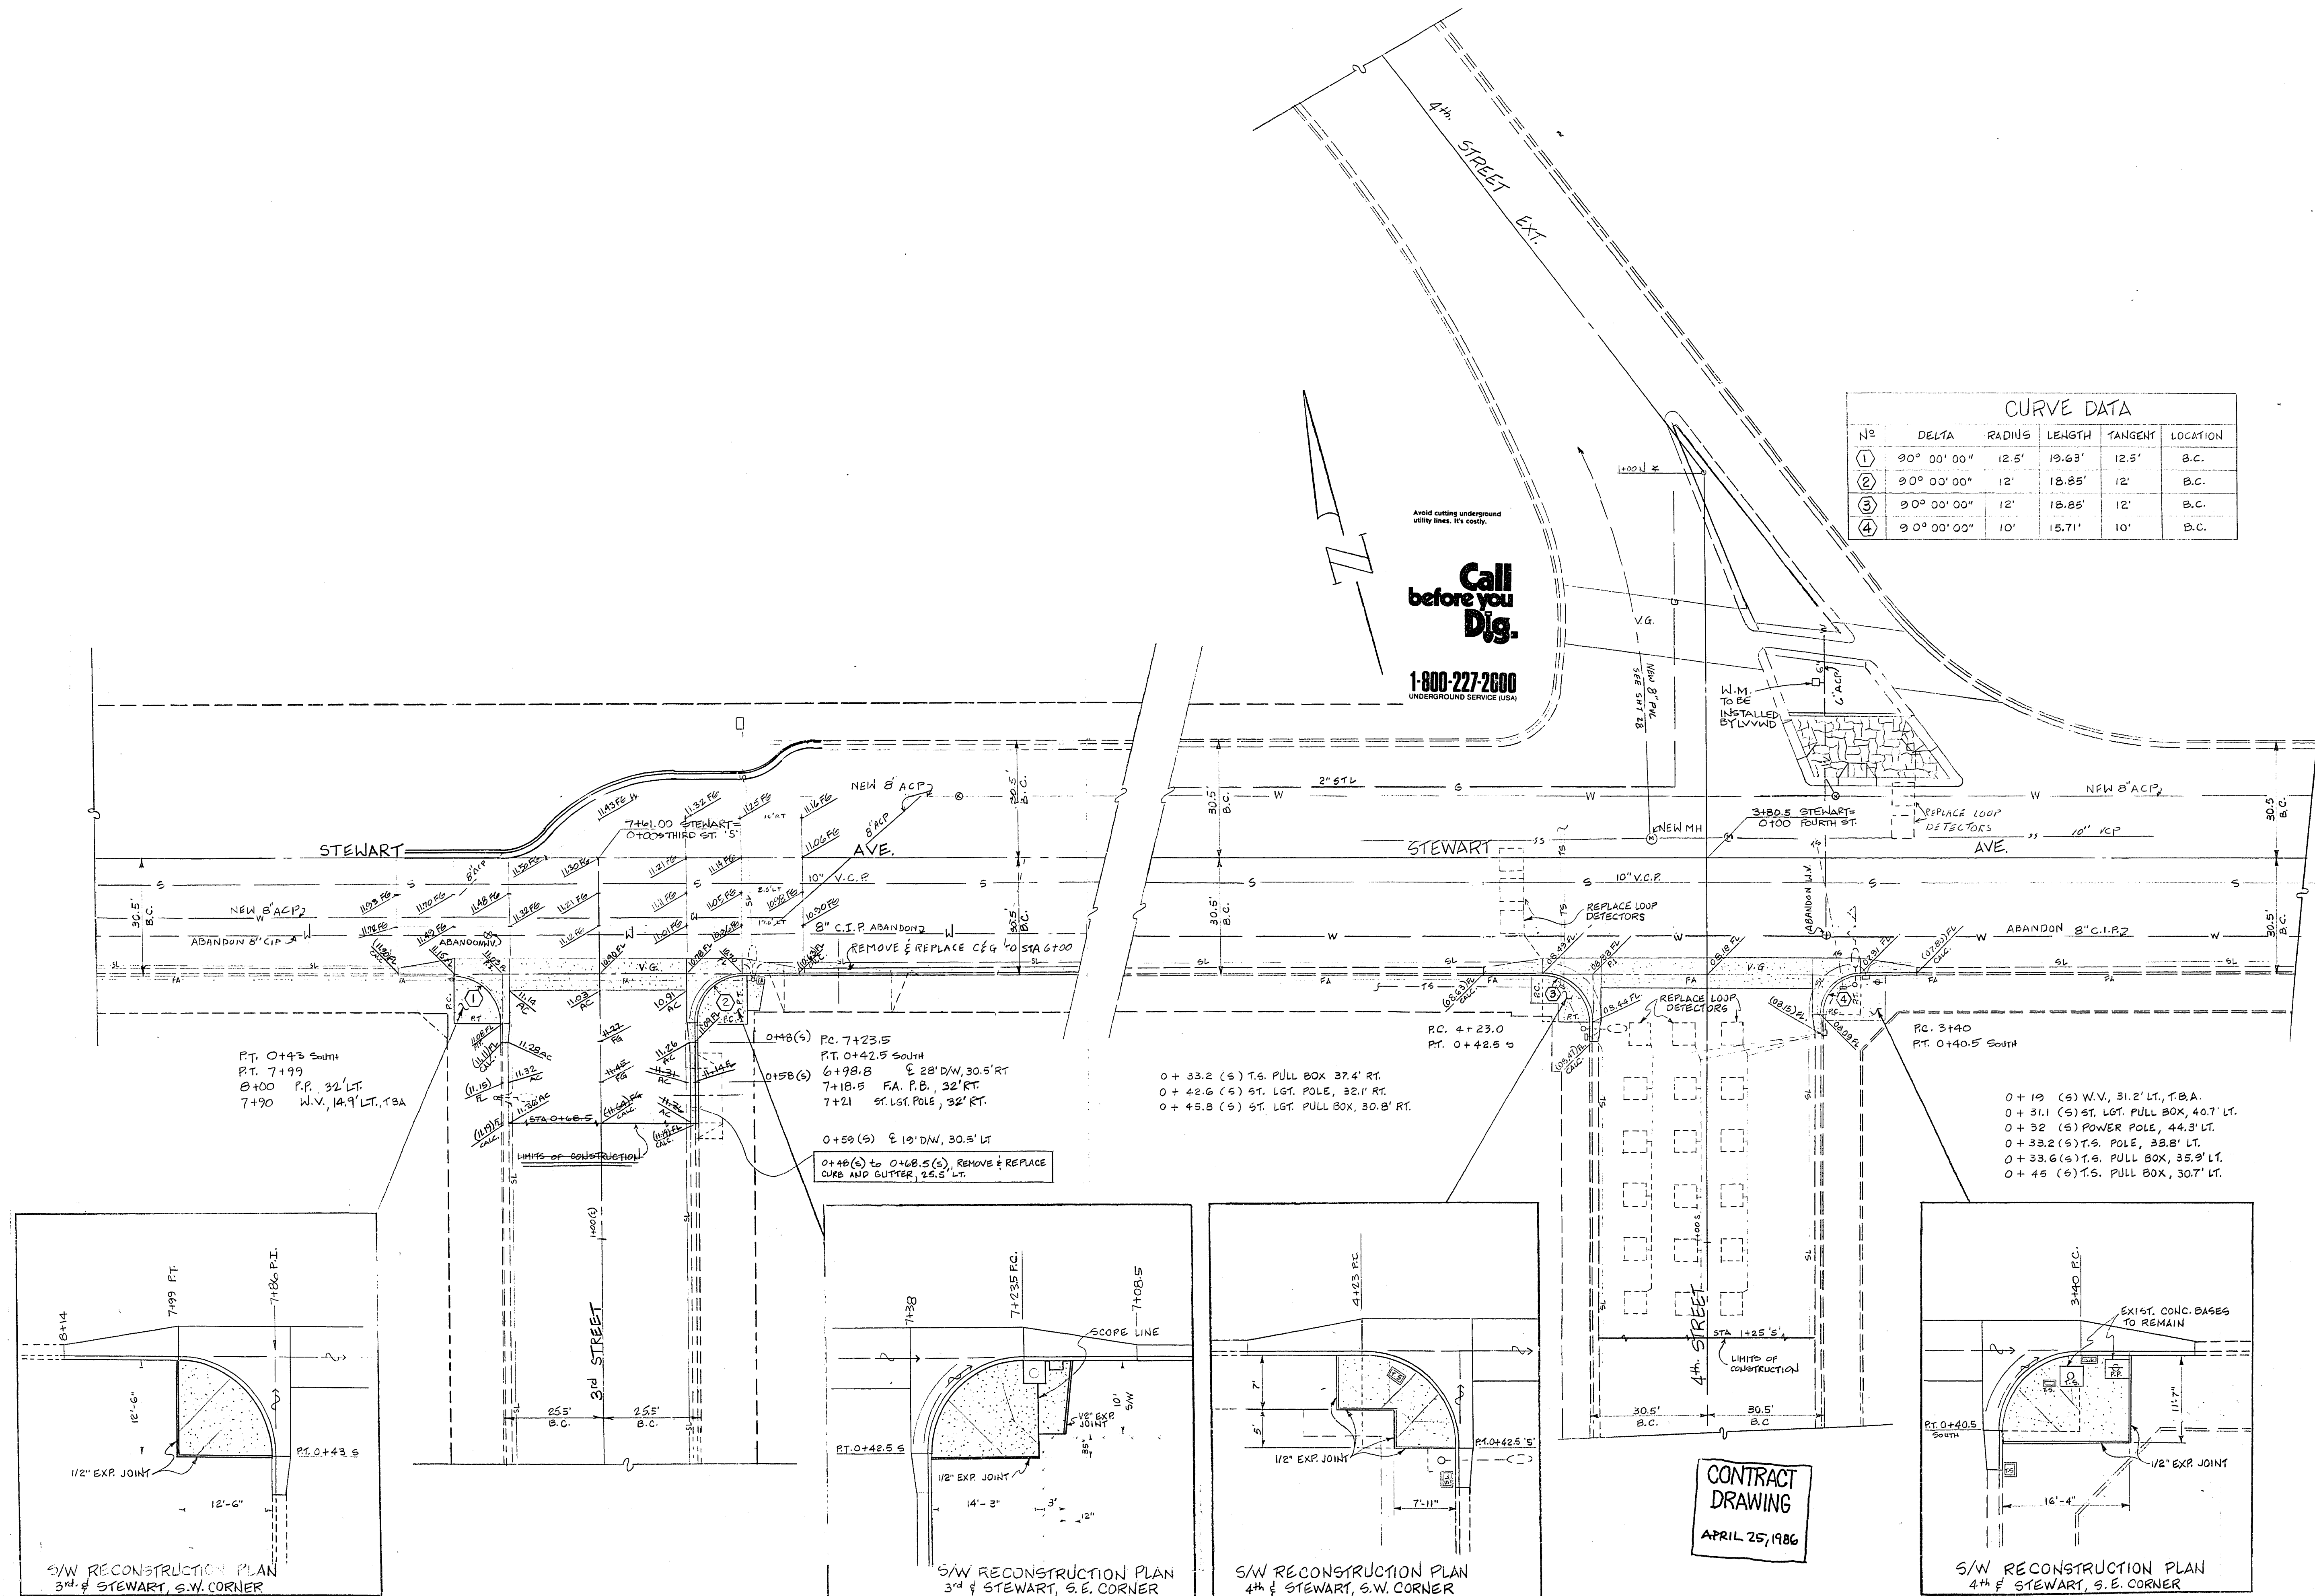
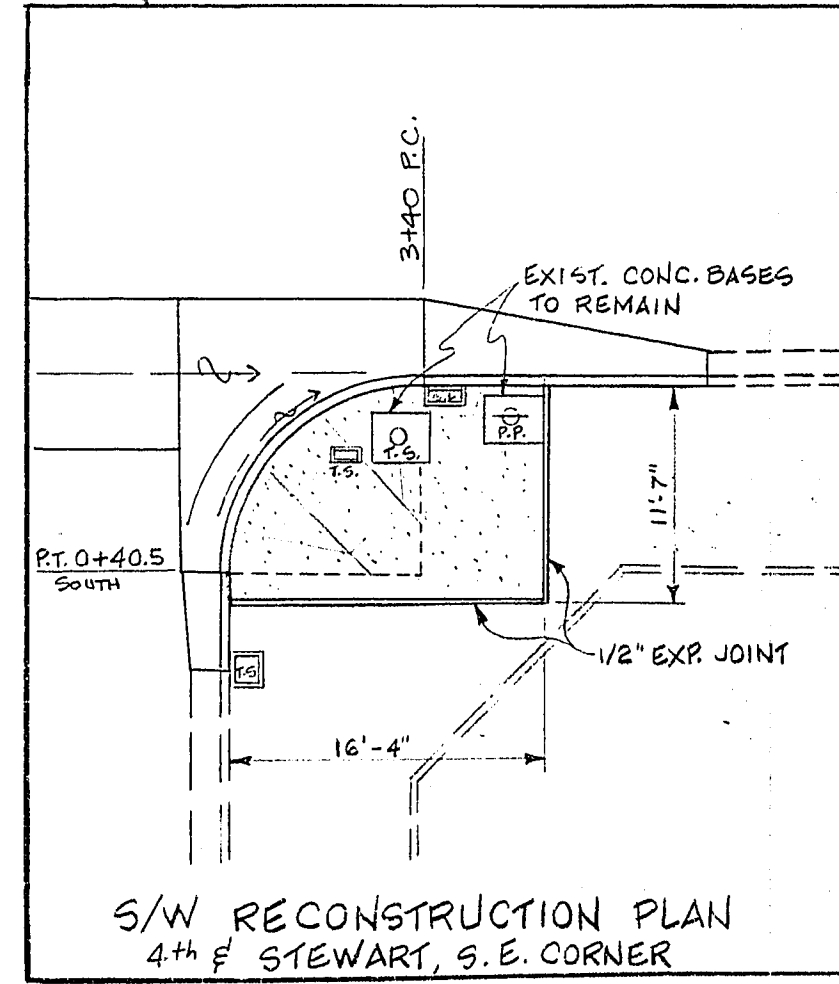
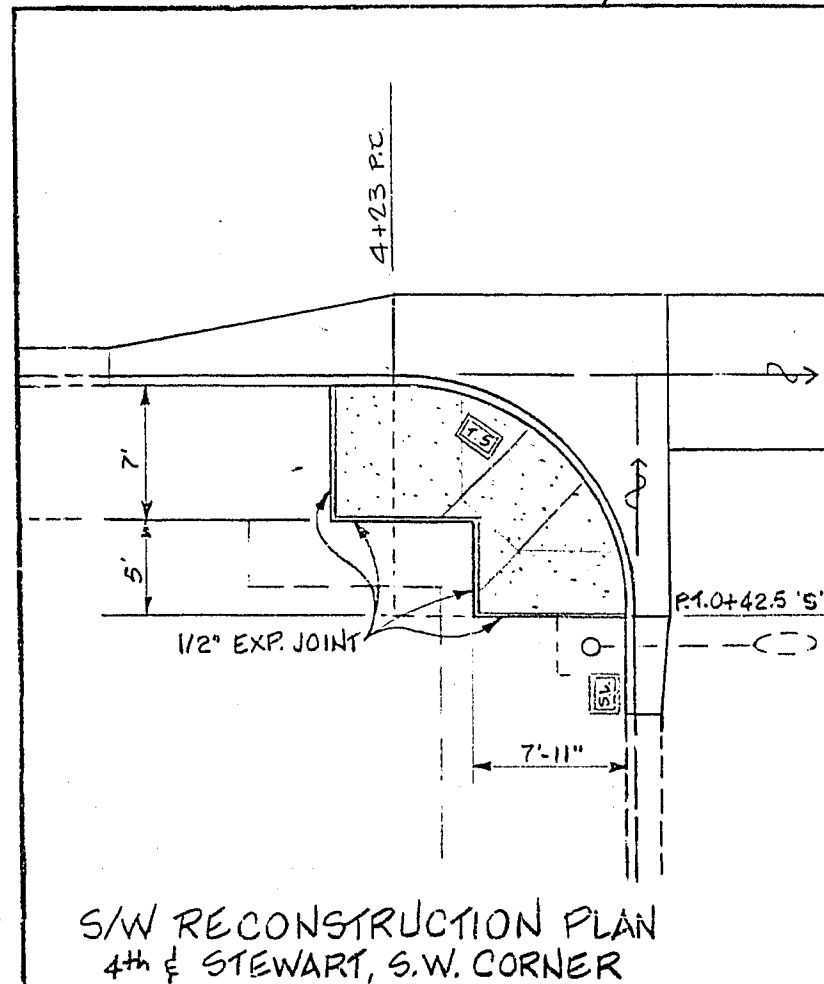


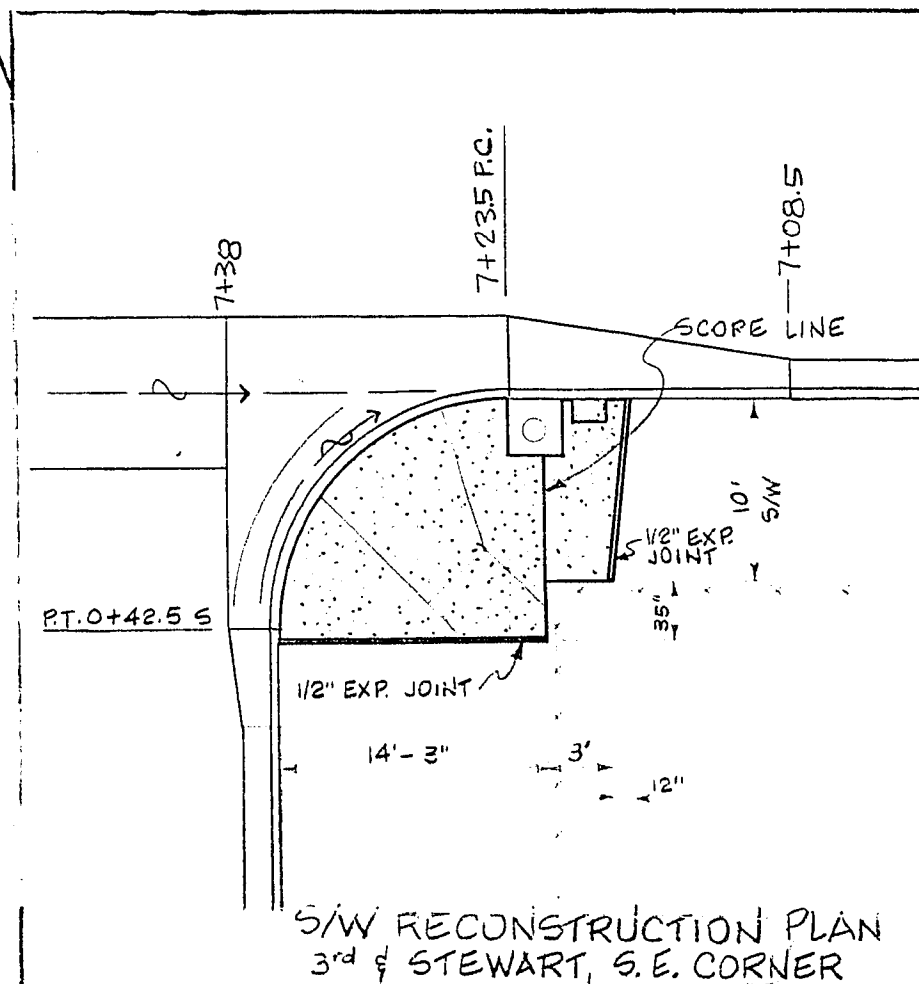

CURVE DATA					
N2	DELTA	RADIUS	LENGTH	TANGENT	LOCATION
①	90° 00' 00"	12.5'	19.63'	12.5'	B.C.
②	90° 00' 00"	12'	18.85'	12'	B.C.
③	90° 00' 00"	12'	18.85'	12'	B.C.
④	90° 00' 00"	10'	15.71'	10'	B.C.

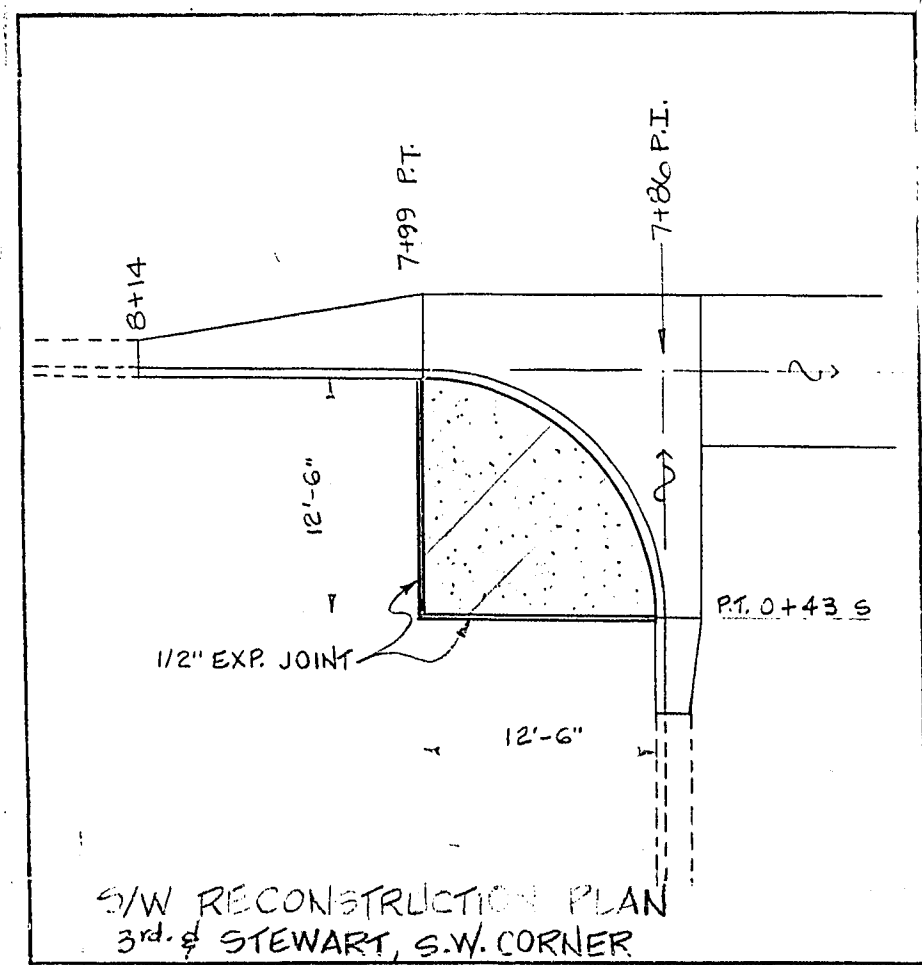

CONTRACT
DRAWING
APRIL 25, 1986

Scale (h) 1" = 20'		Scale (v)		Checked by:	
Fid. bk. no.	Date	STONE	Drawn by	NORMA GOMEZ	
Design by		Approved by			
Revisions		Date			

Department of Public Services **Engineering Design Division**

DOWNTOWN TRANSPORTATION CENTER **3rd ST.-STEWART AVE.**

OFFSITE IMPROVEMENTS **4th ST.-STEWART AVE.**

Drawing no. **22/51**
590-2E

30-13-11