



CASINO CENTER PROFILE

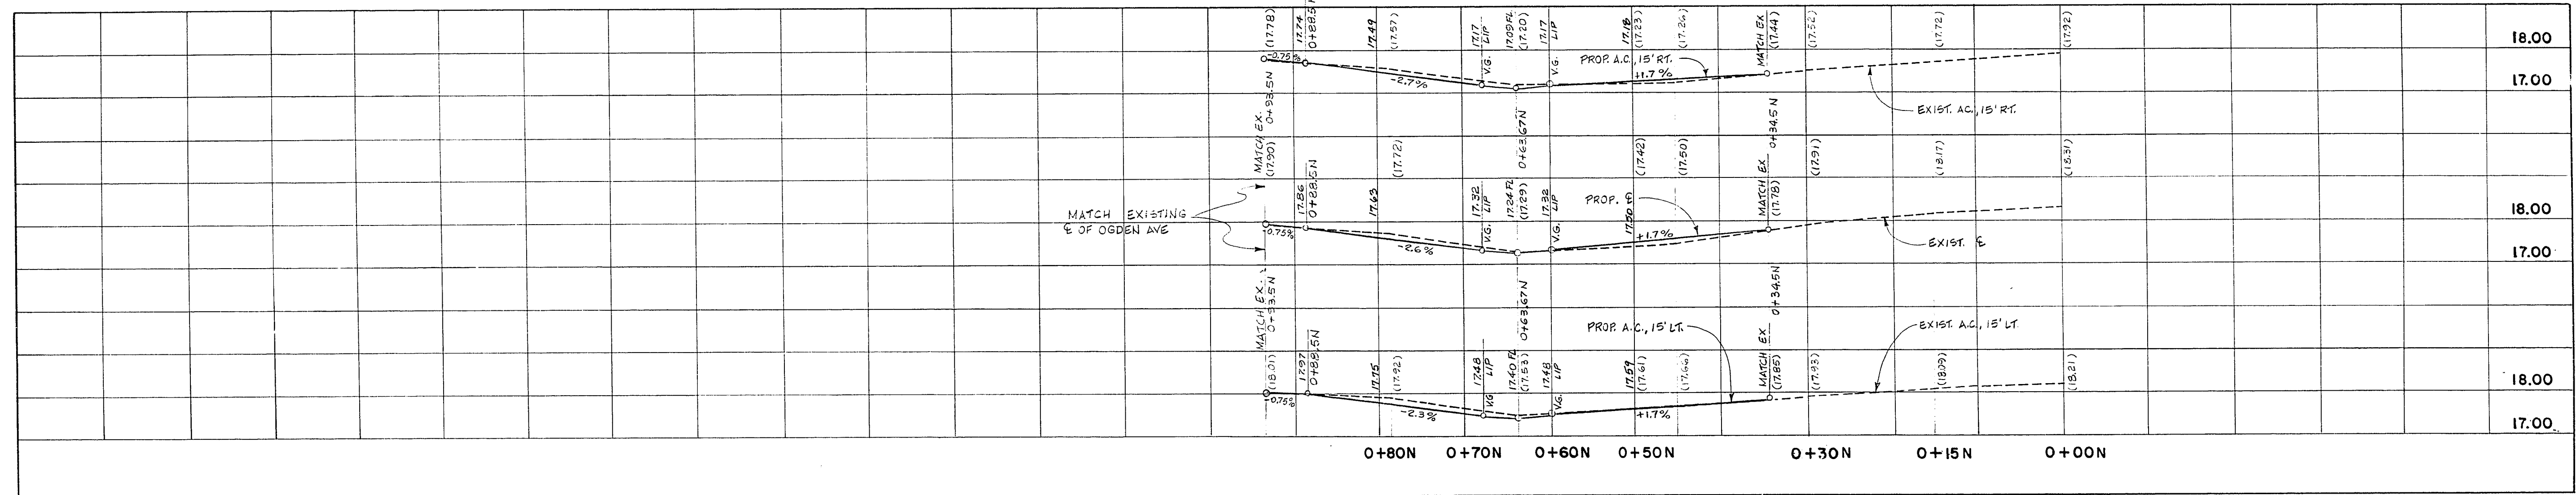

FIRST STREET PROFILE

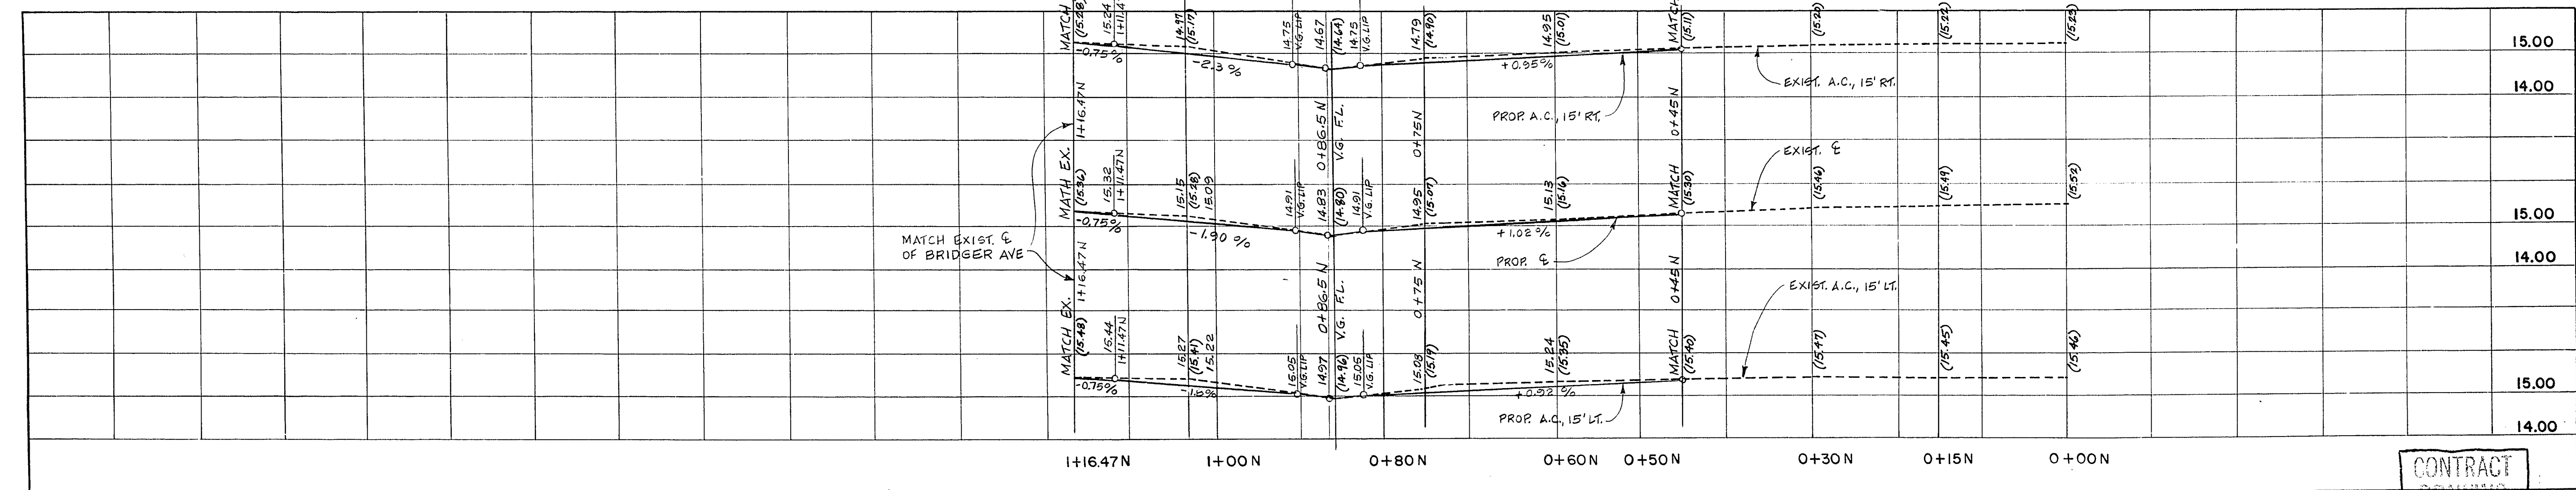

THIRD STREET PROFILE

CONTRACT
DRAWING
APRIL 25/1986

Department of Design and Development

DOWNTOWN TRANSPORTATION CENTER

OFFSITE IMPROVEMENTS

Civil Engineering Division

Scale (h) 1" = 10' Scale (v) 1" = 2' W.A.

Fid. bk. no. 85 - 4X Date

Design by NELSON STONE Drawn by NORMA GOMEZ

Approved by _____ Date

Revisions

Date

STREET PROFILES

1st. AND 3rd. STREET

30-15-72

CITY OF LAS VEGAS

Drawing no. 590-2E 24/51