


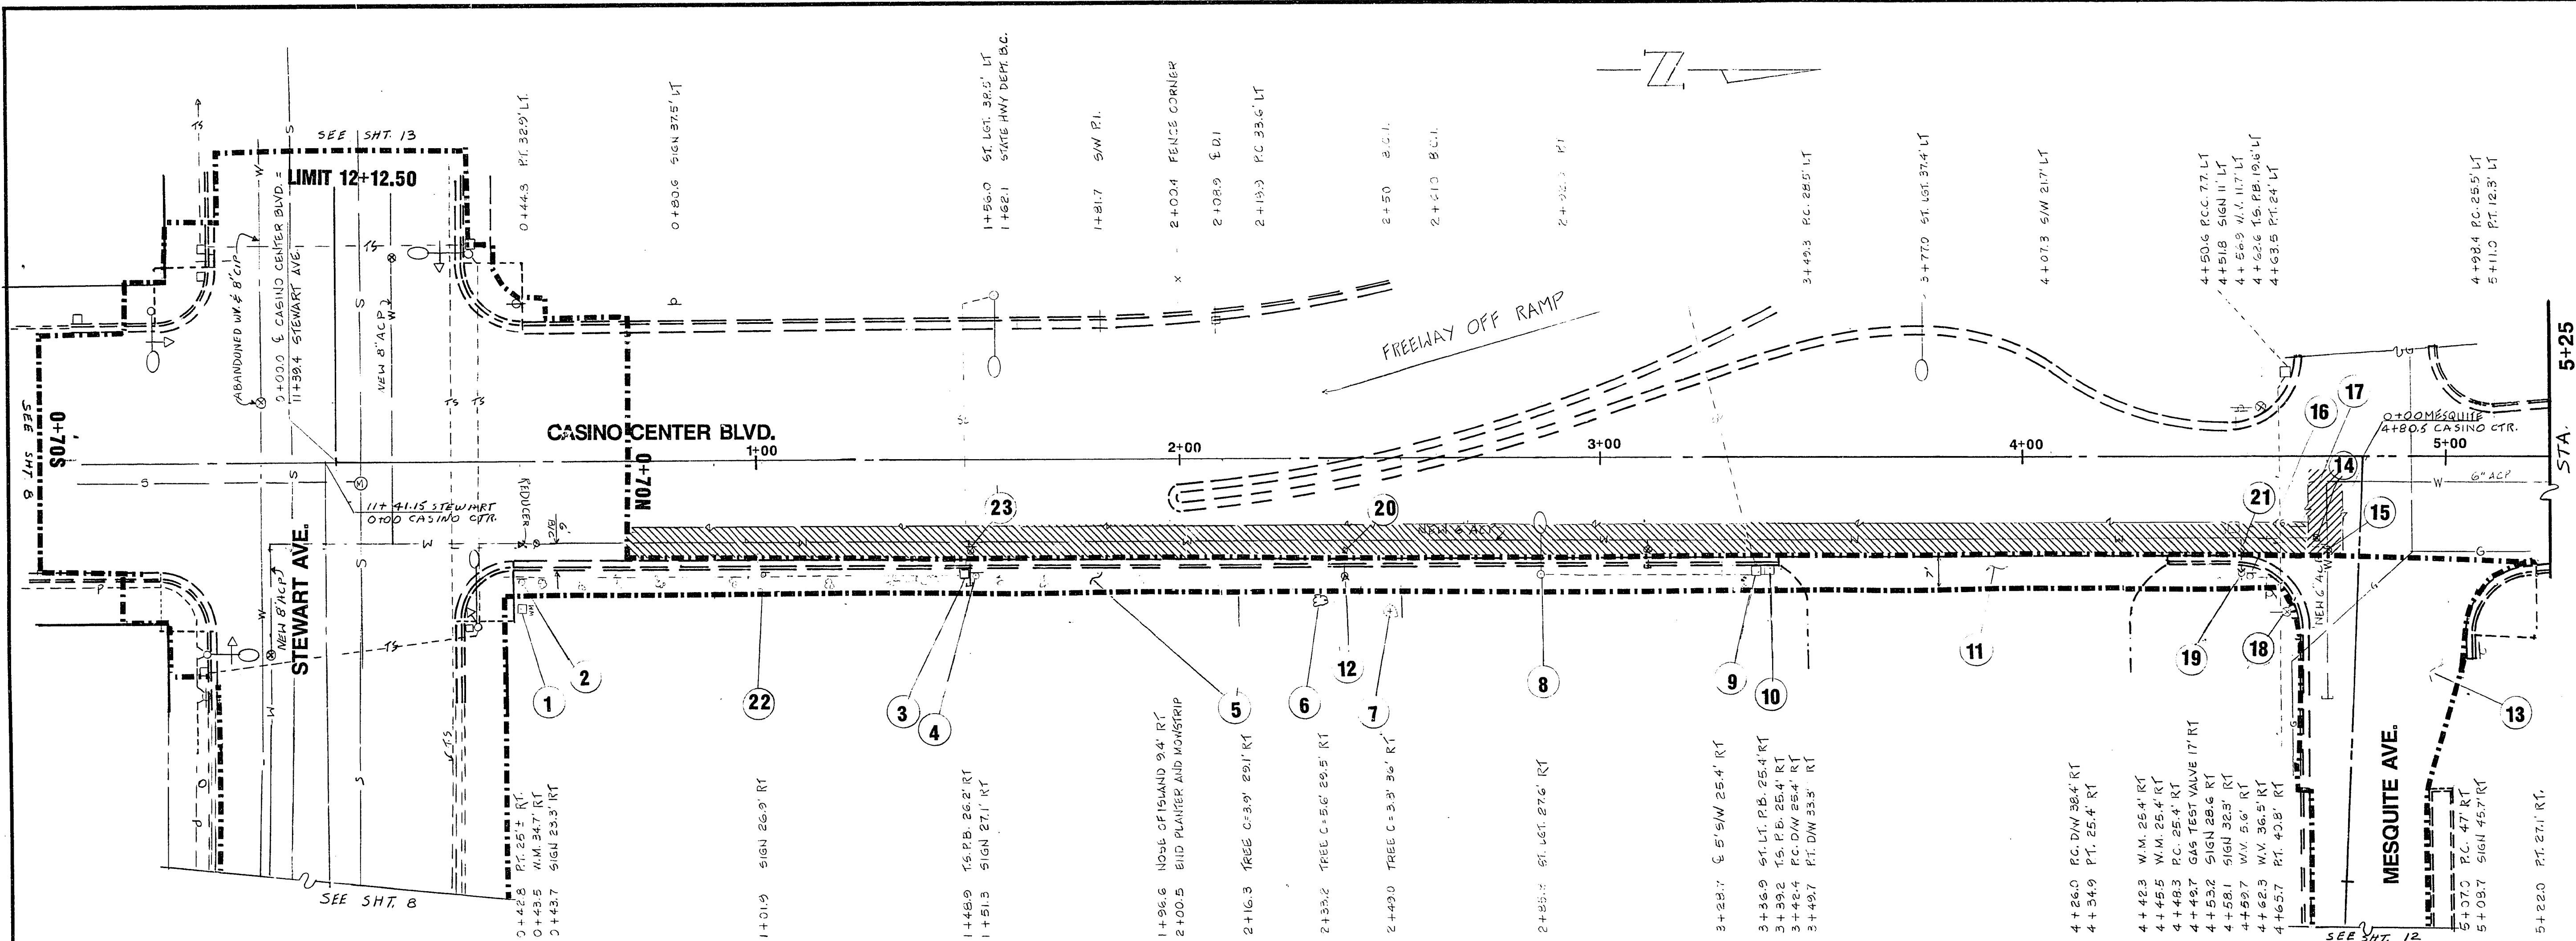

ITEM

- | | |
|---|---|
| 1 WATER METER TO BE RELOCATED (T.B.R.) | 19 LVVWD PROPOSED LOCATION FOR FIRE HYDRANT |
| 2 SIGN T.B.R. | 20 LVVWD VALVE BOX T.B.A. |
| 3 TRAFFIC SIGNAL PULLBOX T.B.R. | 21 LVVWD VALVE BOX T.B.A. |
| 4 SIGN T.B.R. | 22 SIGN TO BE RELOCATED |
| 5 SHRUBS AND PLANTS TO BE REMOVED | 23 LVVWD VALVE AND LATERAL |
| 6 TREE TO REMAIN | |
| 7 TREE TO REMAIN | |
| 8 STREETLIGHT T.B.R. | |
| 9 STREETLIGHT PULLBOX T.B.R. | |
| 10 TRAFFIC SIGNAL PULLBOX T.B.R. | |
| 11 DRIVEWAY - TO BE REMOVED | |
| 12 LVVWD PROPOSED LOCATION FOR FIRE HYDRANT | |
| 13 MESQUITE AVE. ASPHALT TO BE REMOVED | |
| 14 LVVWD VALVE BOX T.B.A. | |
| 15 LVVWD VALVE BOX T.B.A. | |
| 16 SIGN TO REMAIN | |
| 17 SIGN TO REMAIN | |
| 18 LVVWD VALVE BOX T.B.A. | |

LEGEND

- PERMANENT PATCH AREA (SEE SHT. 13 FOR DETAIL)
 LIMITS OF DEMOLITION

Call
before you
Dig.

1-800-227-2800
 UNDERGROUND SERVICE (USA)

CONTRACT
DRAWING
APRIL 25, 1986.

Department of Public Services Engineering Design Division
 CASINO CENTER & STEWART AVE.
 DEMOLITION
 DOWNTOWN TRANSPORTATION CENTER
 OFFSITE IMPROVEMENTS



Drawing no. 590-2E 11/51

Scale (h) 1" = 20'	Scale (v)	W.A.
Fid. bk. no.	Date	
Design by HANRAHAN/STONE	Drawn by NORMA GOMEZ	Date
Approved by the City Engineer		
Revisions		
Date		

30-13-59