


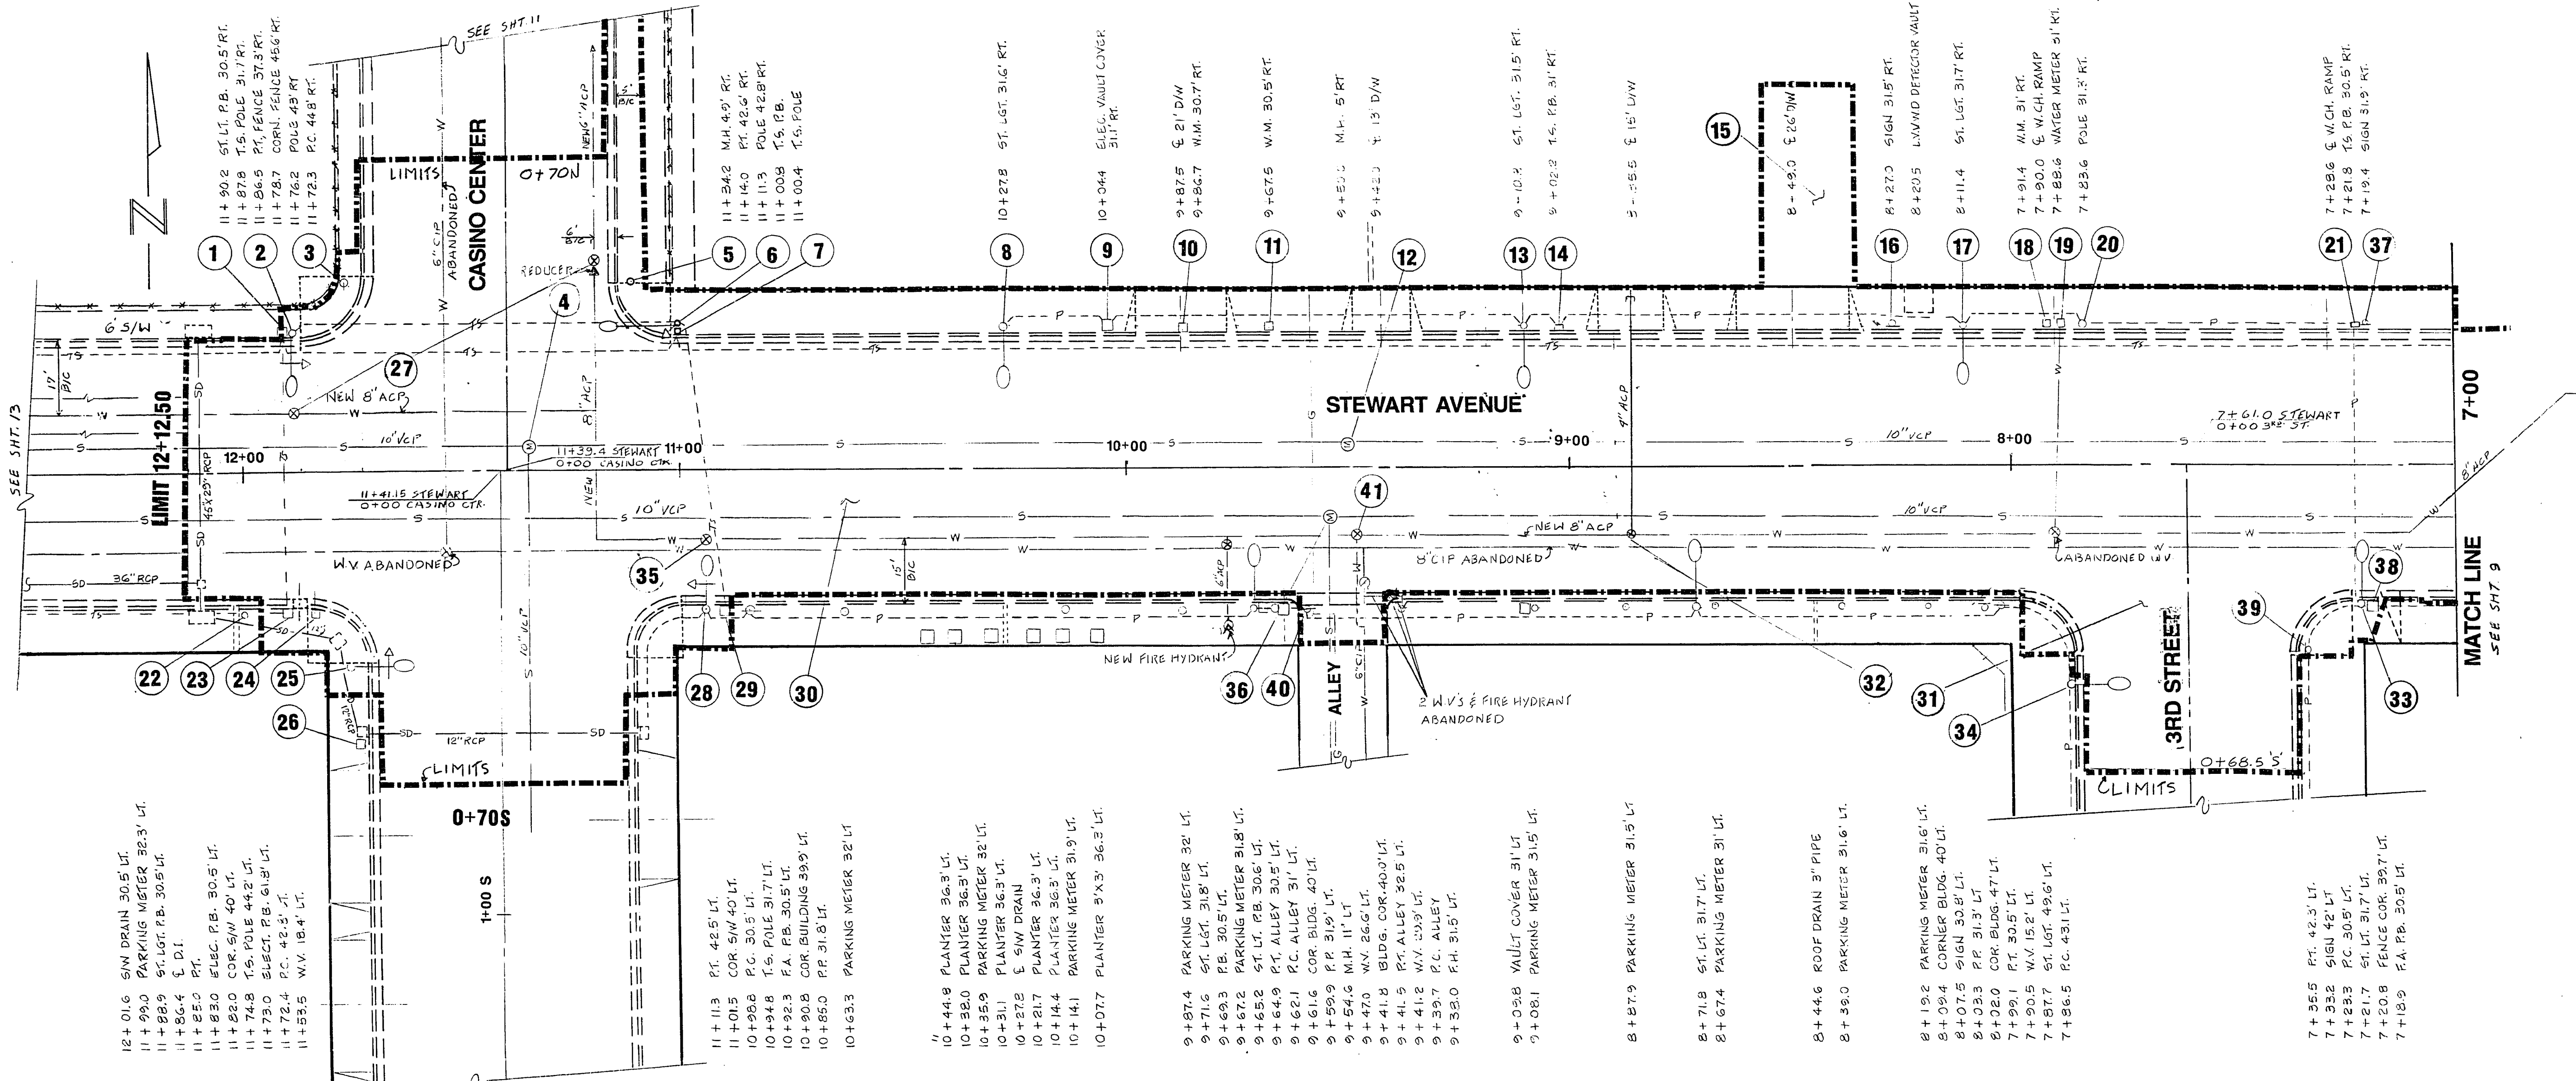

- ITEM**
- 1 TRAFFIC SIGNAL PULLBOX T.B.A.
 - 2 TRAFFIC SIGNAL T.B.A.
 - 3 POLE TO BE REMOVED
 - 4 SANITATION MANHOLE T.B.A.
 - 5 POLE TO BE REMOVED
 - 6 TRAFFIC SIGNAL POLE T.B.A.
 - 7 TRAFFIC SIGNAL PULL BOX T.B.A.
 - 8 STREET LIGHT (TO BE REMOVED BY C.L.V. FORCES)
 - 9 ELECTRICAL VAULT COVER TO BE REMOVED
 - 10 LVVWD METER BOX TO BE REMOVED
 - 11 LVVWD METER BOX TO BE REMOVED
 - 12 SANITATION MANHOLE T.B.A.
 - 13 STREET LIGHT (TO BE REMOVED BY C.L.V. FORCES)
 - 14 STREETLIGHTING PULLBOX T.B.A.
 - 15 EXISTING ASPHALT TO BE REMOVED
 - 16 SIGN TO BE REMOVED

- ITEM**
- 17 STREETLIGHT (TO BE REMOVED BY C.L.V. FORCES)
 - 18 LVVWD METER BOX TO BE RELOCATED BY OTHERS
 - 19 LVVWD METER BOX TO BE RELOCATED BY OTHERS
 - 20 POLE TO BE REMOVED
 - 21 TRAFFIC SIGNAL PULLBOXES TO BE RELOCATED TO LANDSCAPE AREAS
 - 22 PARKING METER TO REMAIN
 - 23 TRAFFIC SIGNAL PULLBOX T.B.A.
 - 24 ELECTRICAL PULLBOX T.B.A.
 - 25 TRAFFIC SIGNAL T.B.A.
 - 26 LVVWD WATER VALVE TO REMAIN
 - 27 LVVWD VALVE BOX T.B.A.
 - 28 TRAFFIC SIGNAL T.B.A.
 - 29 TRAFFIC SIGNAL PULLBOX T.B.A.
 - 30 EXISTING ASPHALT TO BE REMOVED FROM LIP OF CURB TO LIP OF CURB BETWEEN STA 12 + 12.5 TO STA. 2 + 56.00 AREA TO BE EXCAVATED FOR NEW CONSTRUCTION
 - 31 EXISTING ASPHALT TO BE REMOVED FOR VALLEY GUTTER CONSTRUCTION
 - 32 LVVWD VALVE BOX T.B.A.
 - 33 STREETLIGHT TO REMAIN
 - 34 STREETLIGHT TO REMAIN
 - 35 LVVWD VALVE BOX T.B.A.
 - 36 SANITARY SEWER MANHOLE T.B.A.

- 37 SIGN T.B.A.
- 38 F.A. P.B. - T.B.A.
- 39 SIGN TO REMAIN
- 40 P.P. TO REMAIN
- 41 LVVWD VALVE BOX T.B.A.

LEGEND
- - - - - LIMITS OF DEMOLITION

CONTRACT
DRAWING
APRIL 25, 1986

Call
before you
Dig.
1-800-227-2600
UNDERGROUND SERVICE BUREAU

Department of Public Works

Engineering Design Division

STEWART AVE. - CASINO CENTER
& 3rd. ST.
DEMOLITION
STA. 7+00 TO STA. 12+12.5

DOWNTOWN TRANSPORTATION CENTER
OFFSITE IMPROVEMENTS

Scale (h) 1" = 20'

Scale (v)

W.A.

File. bk. no.

Date

Design by HANAHAN/STONE

Drawn by NORMA GOMEZ J.J.B.

Approved by the City Engineer

Date

Revisions

Date

Drawing no. 590-2E

8

51