


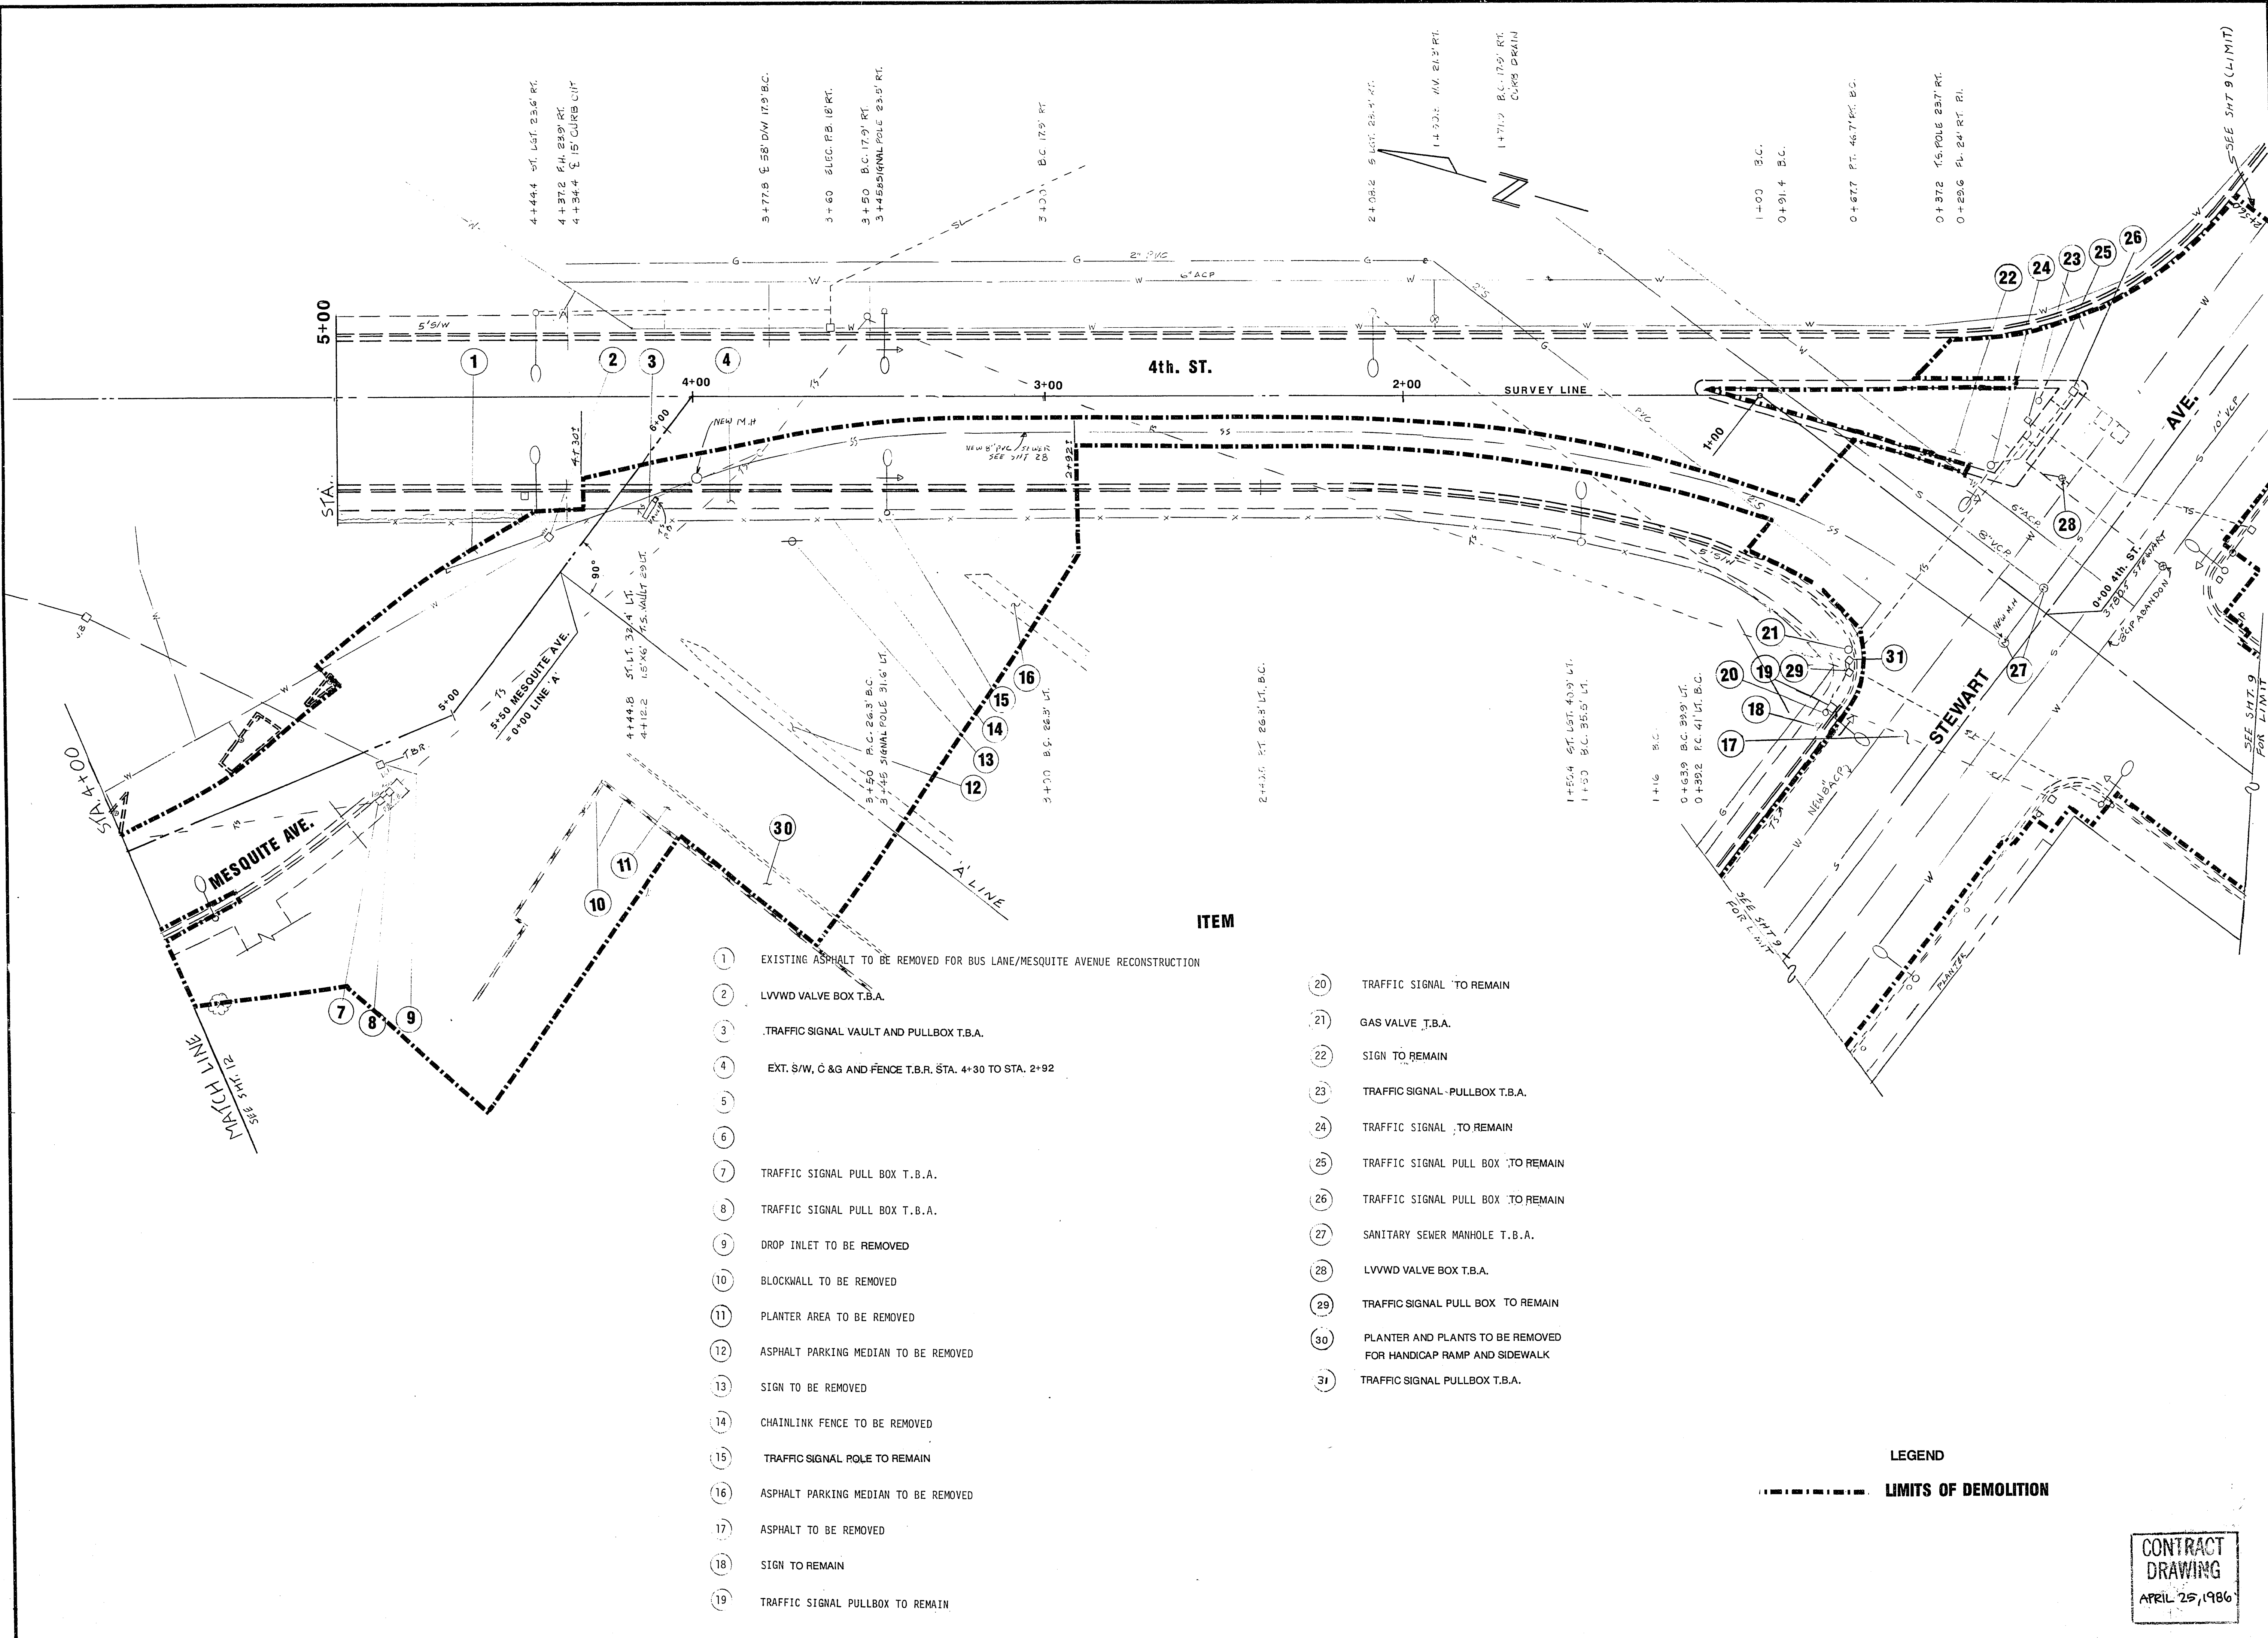

Department of Public Services

Engineering Design Division

DOWNTOWN TRANSPORTATION CENTER

OFFSITE IMPROVEMENTS

4th. ST. AND MESQUITE AVE.

DEMOLITION

Scale (h) 1" = 20'

Scale (v)

W.A.

Fid. bk. no.

Date

Design by HARRIS/STONE

Drawn by NORMA GOMEZ JUB

Approved by the City Engineer

Date

Revisions

Date

CONTRACT
DRAWING
APRIL 25, 1986



Drawing no. 590-2E 10/51

30-13-08