

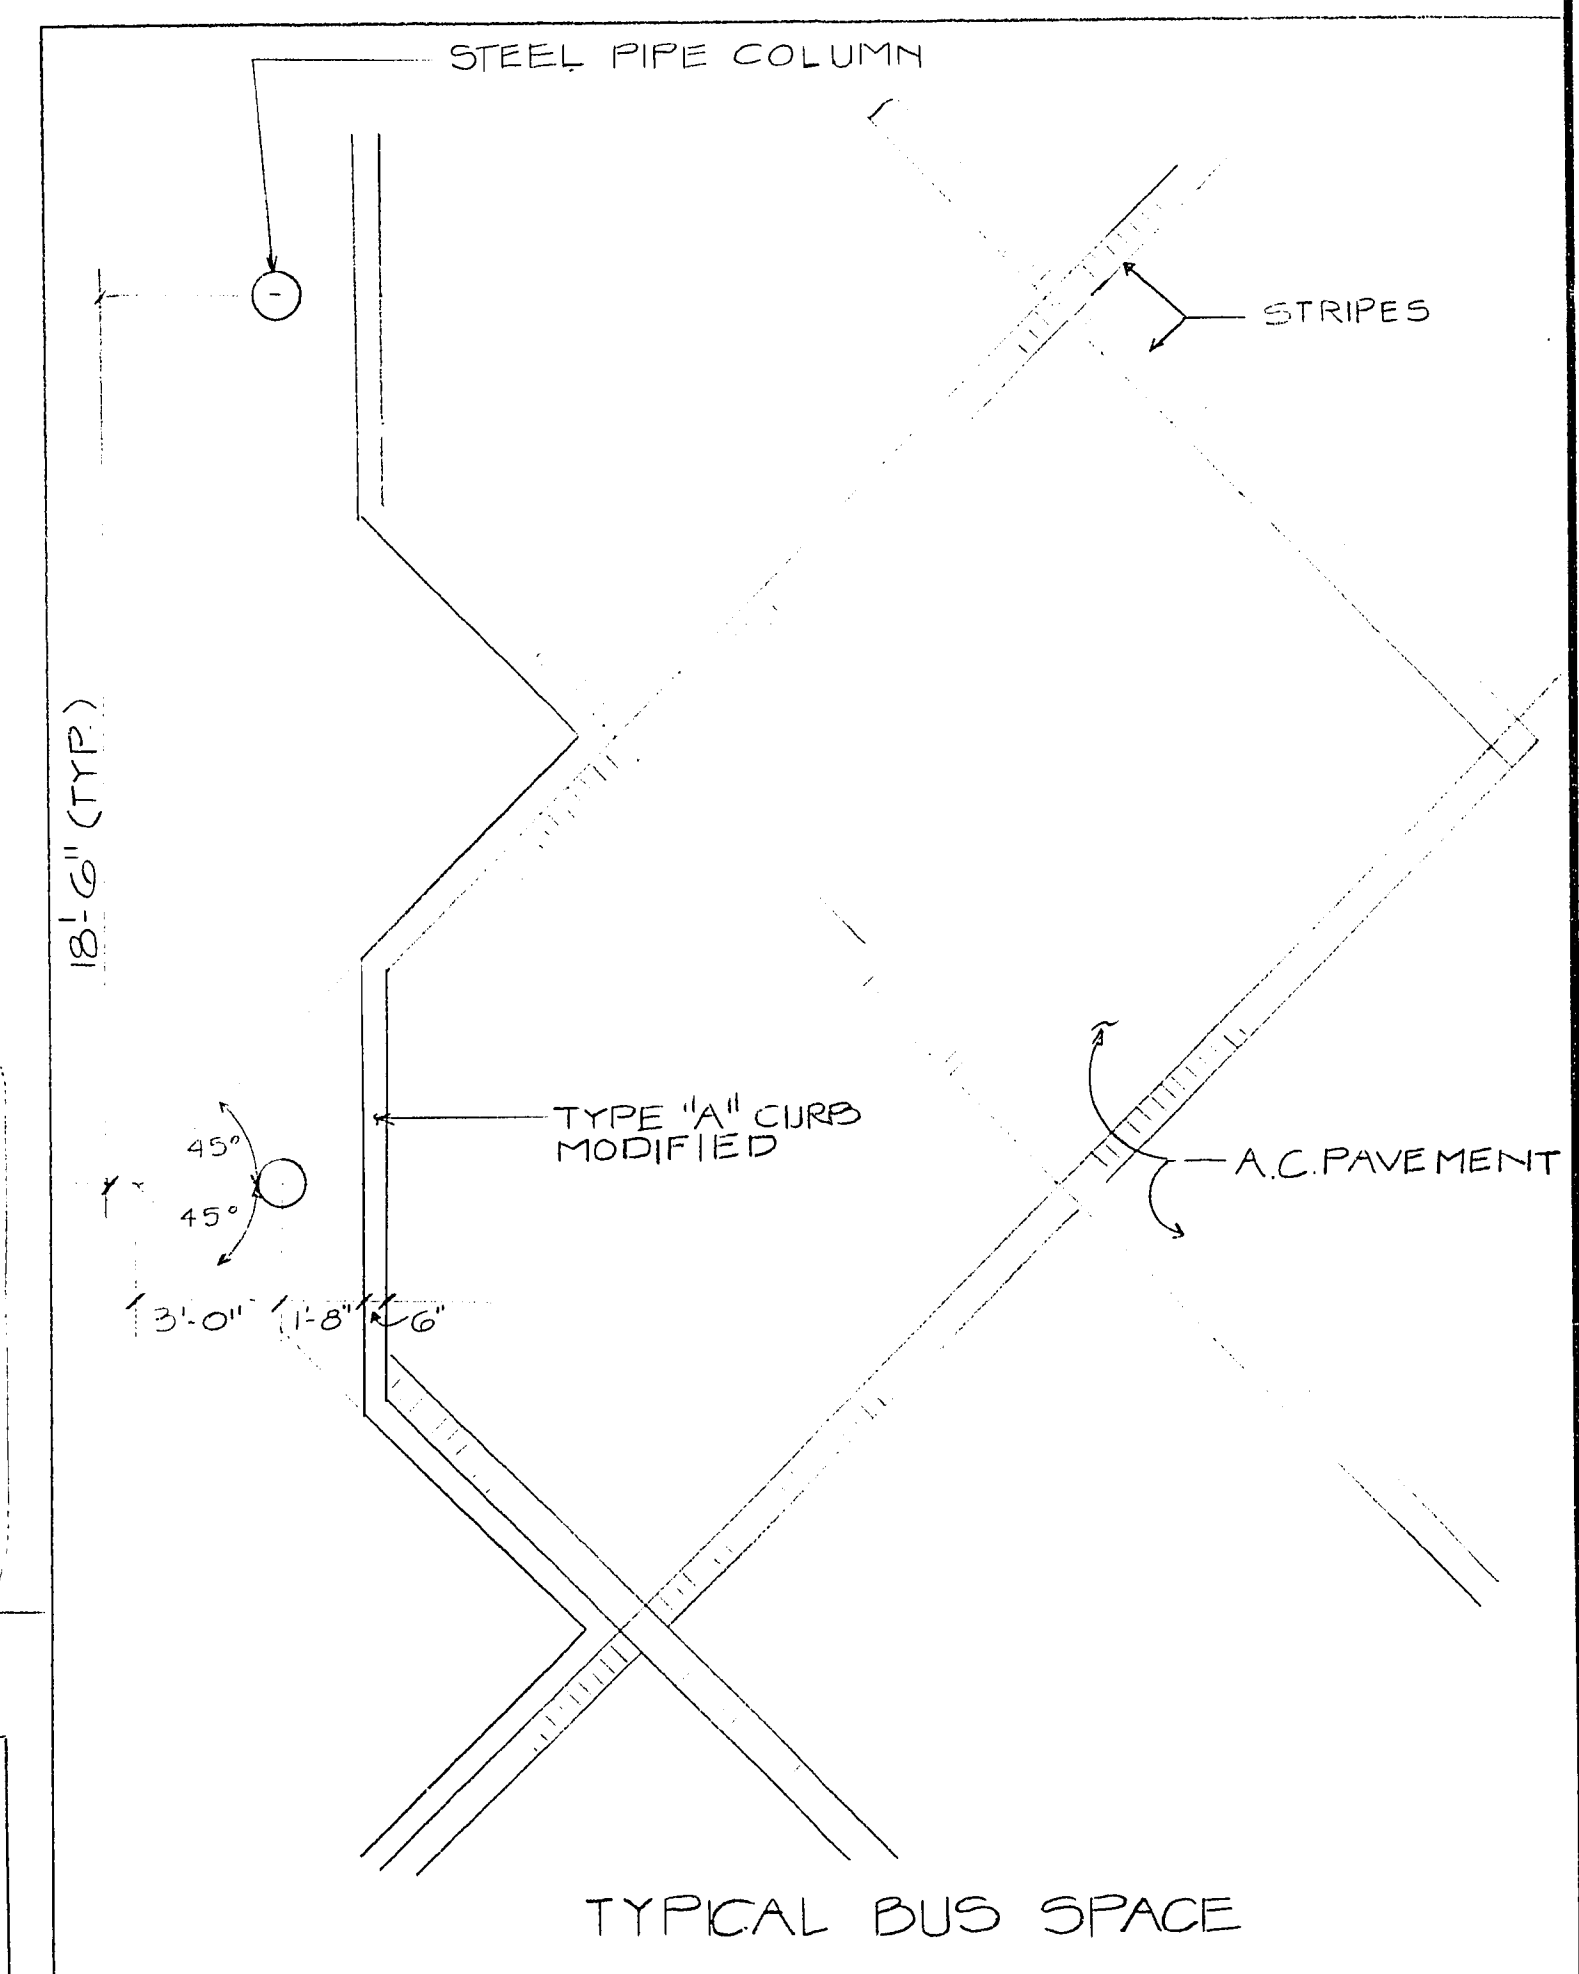


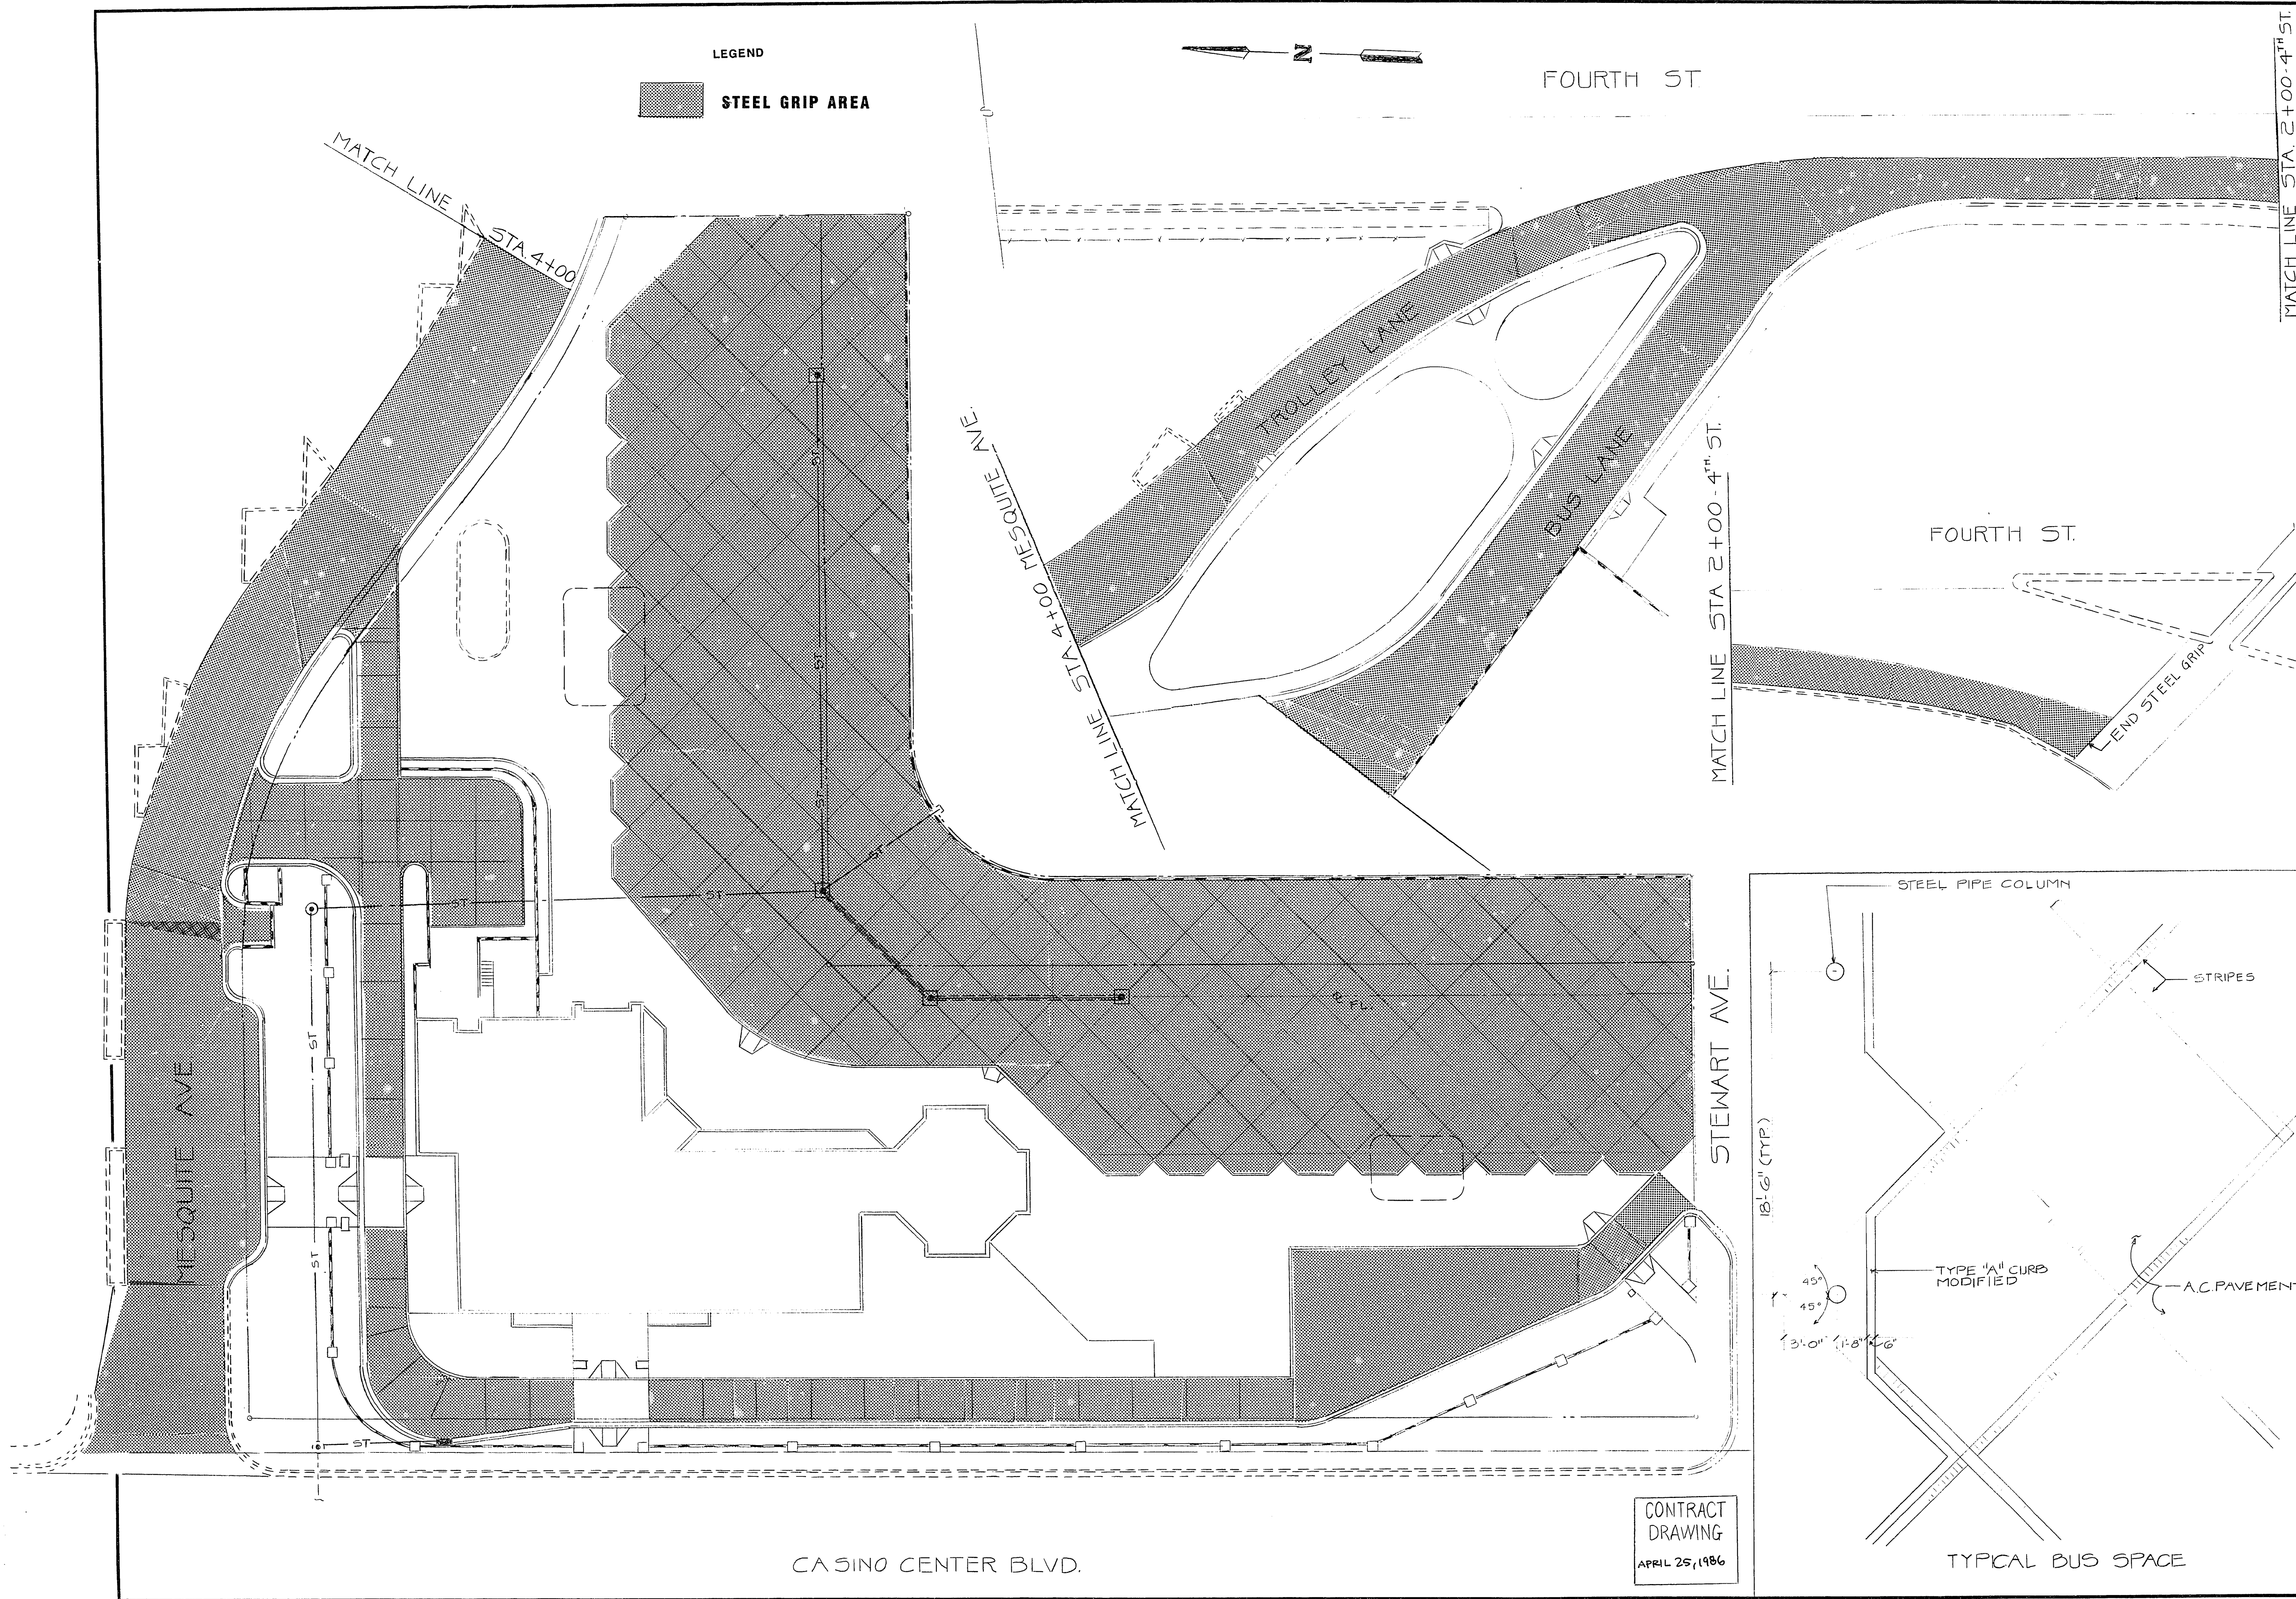

LEGEND

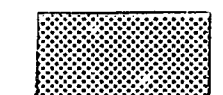

STEEL GRIP AREA

FOURTH ST

FOURTH ST.

MATCH LINE STA 2+00 - 4TH ST.

MATCH LINE STA 4+00 MESQUITE AVE.

MATCH LINE STA 4+00

MESQUITE AVE

STEWART AVE.

CASINO CENTER BLVD.

CONTRACT
DRAWING
APRIL 25, 1986

		Department of Public Works Engineering Design Division		STEEL GRIP DETAIL		DOWNTOWN TRANSPORTATION CENTER OFFSITE IMPROVEMENTS		MATCH LINE STA. 2+00-4 TH ST.	
Drawing no. 590 - 2E		6A							
Scale (h) 1"=20'-0"		Scale (v)		W.A.		Revisions		Date	
Fid. bk. no.		Date		Design by		Drawn by J.J.B.			

30-13-53