



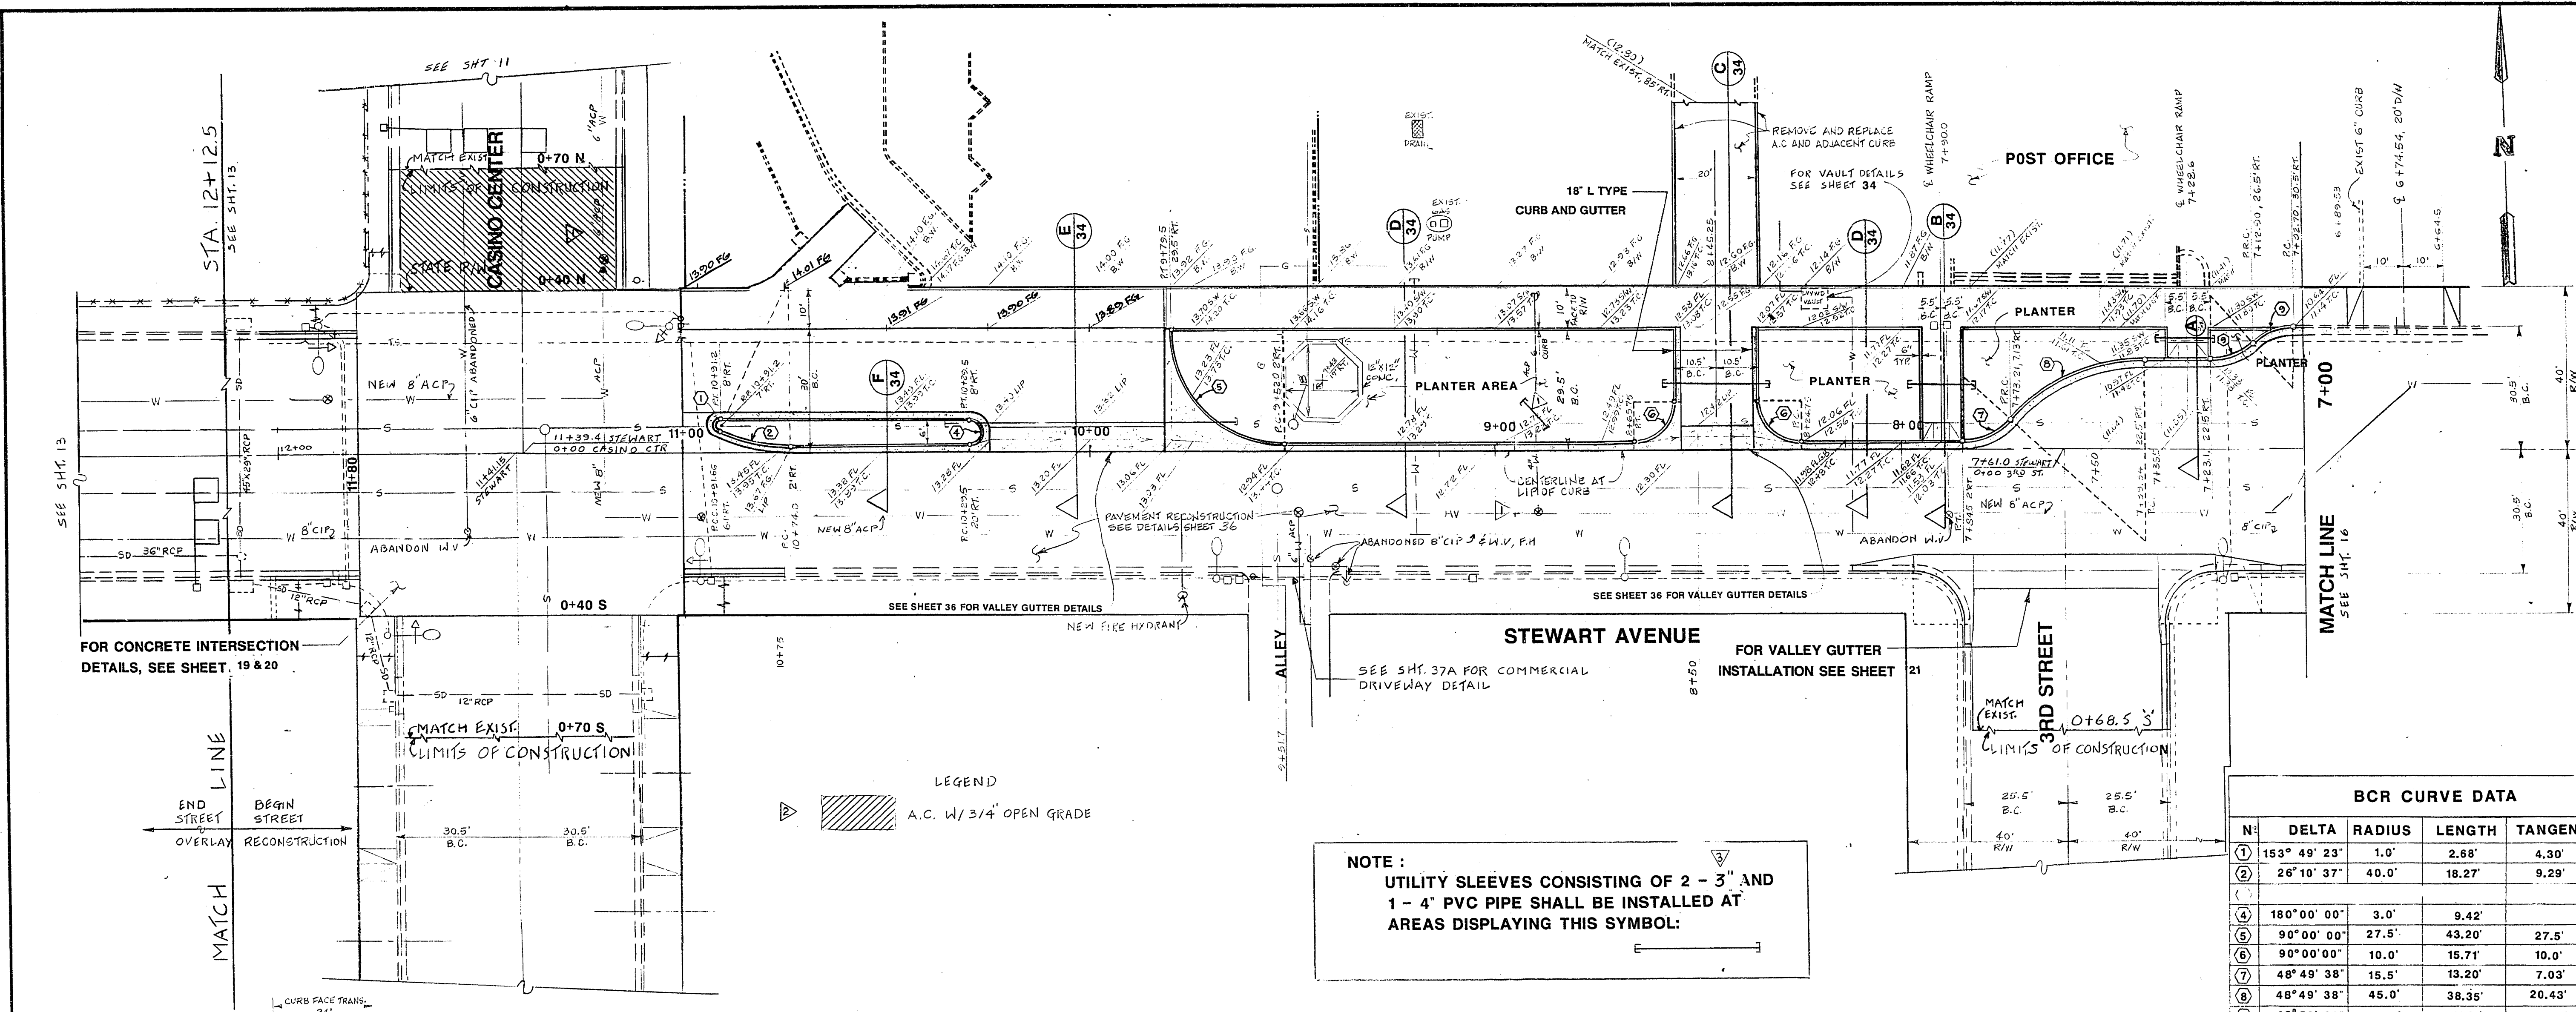

BCR CURVE DATA

N°	DELTA	RADIUS	LENGTH	TANGENT
1	153° 49' 23"	1.0'	2.68'	4.30'
2	26° 10' 37"	40.0'	18.27'	9.29'
3	180° 00' 00"	3.0'	9.42'	
4	90° 00' 00"	27.5'	43.20'	27.5'
5	90° 00' 00"	10.0'	15.71'	10.0'
6	48° 49' 38"	15.5'	13.20'	7.03'
7	48° 49' 38"	45.0'	38.35'	20.43'
8	42° 50' 00"	15.0'	11.21'	5.88'

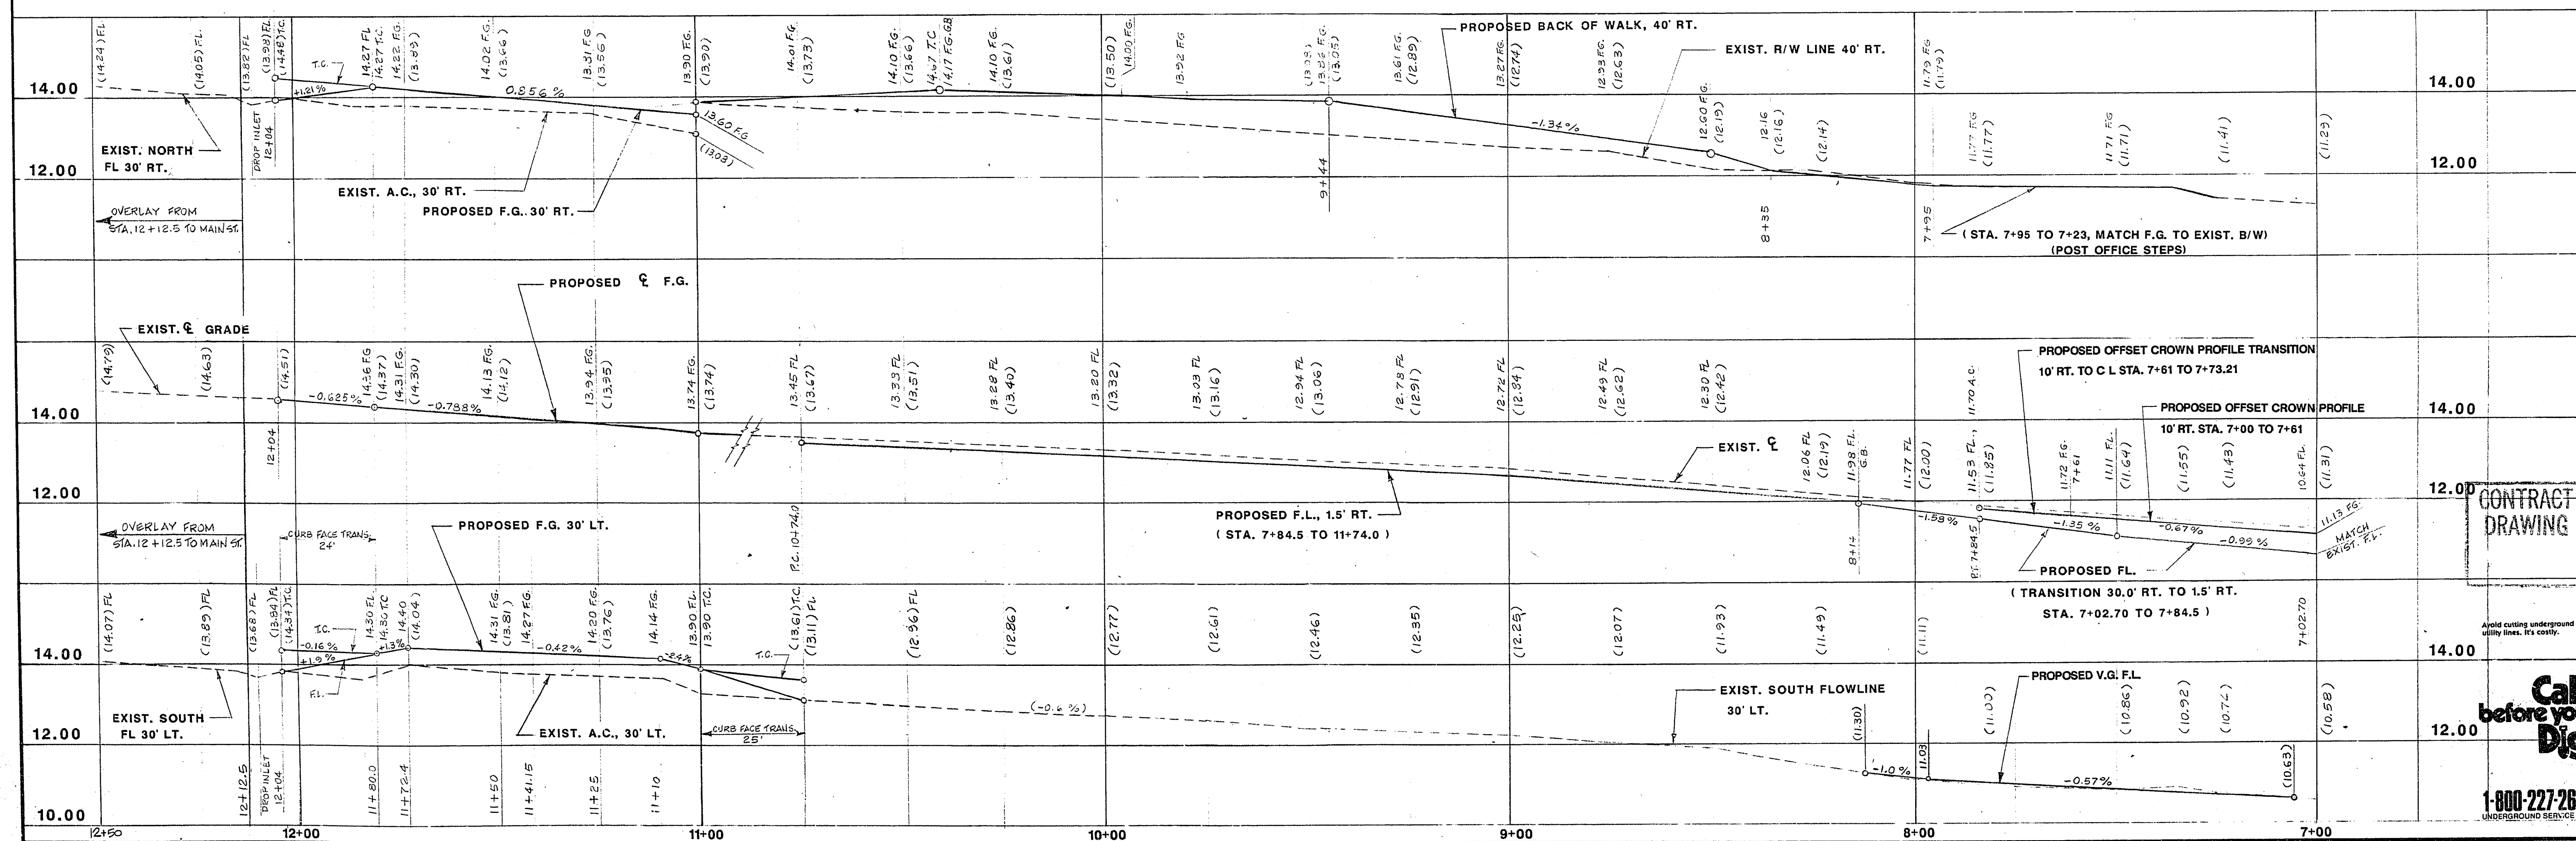

Department of Public Services Engineering Design Division

PEDESTRIAN MALL
STEWART AVE. RECONSTRUCTION

DOWNTOWN TRANSPORTATION CENTER
OFFSITE IMPROVEMENTS

Call before you Dig. 1-800-227-2600

City of Las Vegas

Revisions

Revisions	Date
1. CHANGED UTILITY SLEEVES FROM 2" TO 3"	4-14-86
2. CHANGED UTILITY SLEEVES FROM 2" TO 3"	4-14-86
3. CHANGED UTILITY SLEEVES FROM 2" TO 3"	4-14-86

Scale (h) 1"=20' **Scale (v) 1"=2'** **W.A.**

Checked by: N. GOMEZ **Date:**
Design by: N. STONE **Drawn by:** N. GOMEZ **Date:**
Approved by the City Engineer:
Approved by the City Engineer:

Drawing no. 590-2E **14** **44**