



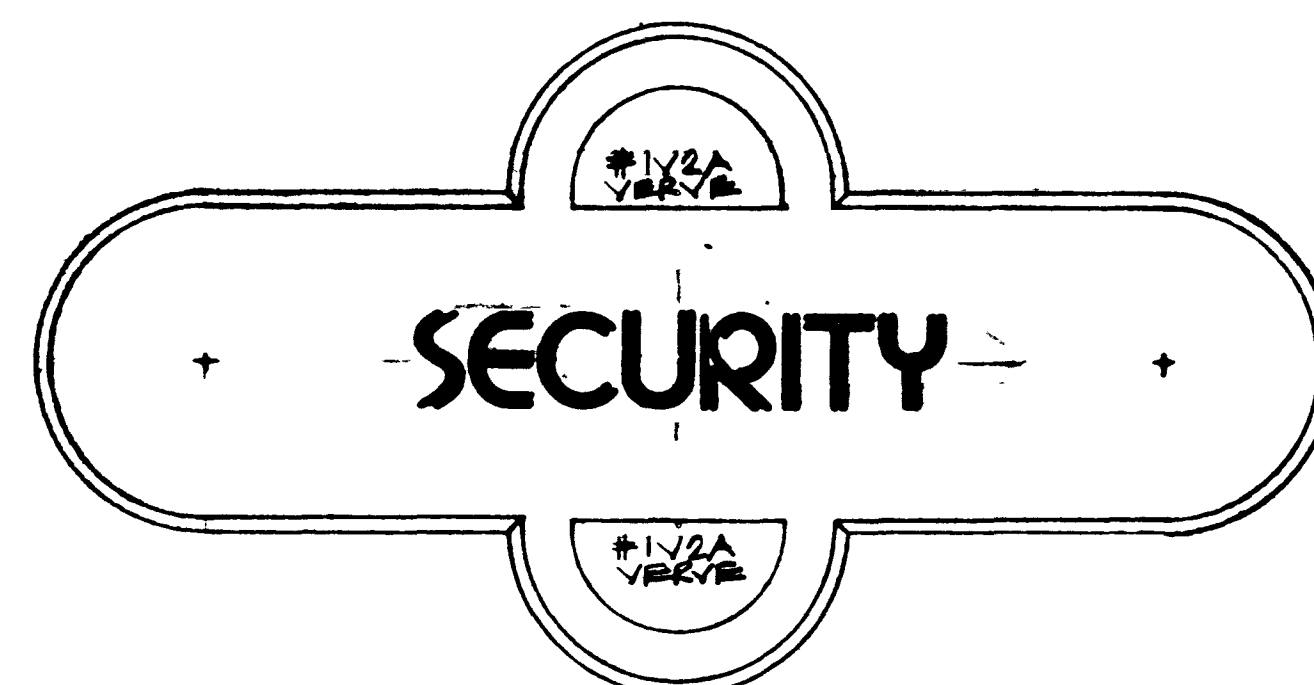


DOOR #3 - MOUNTING LOCATION #1

1/2" = 1"

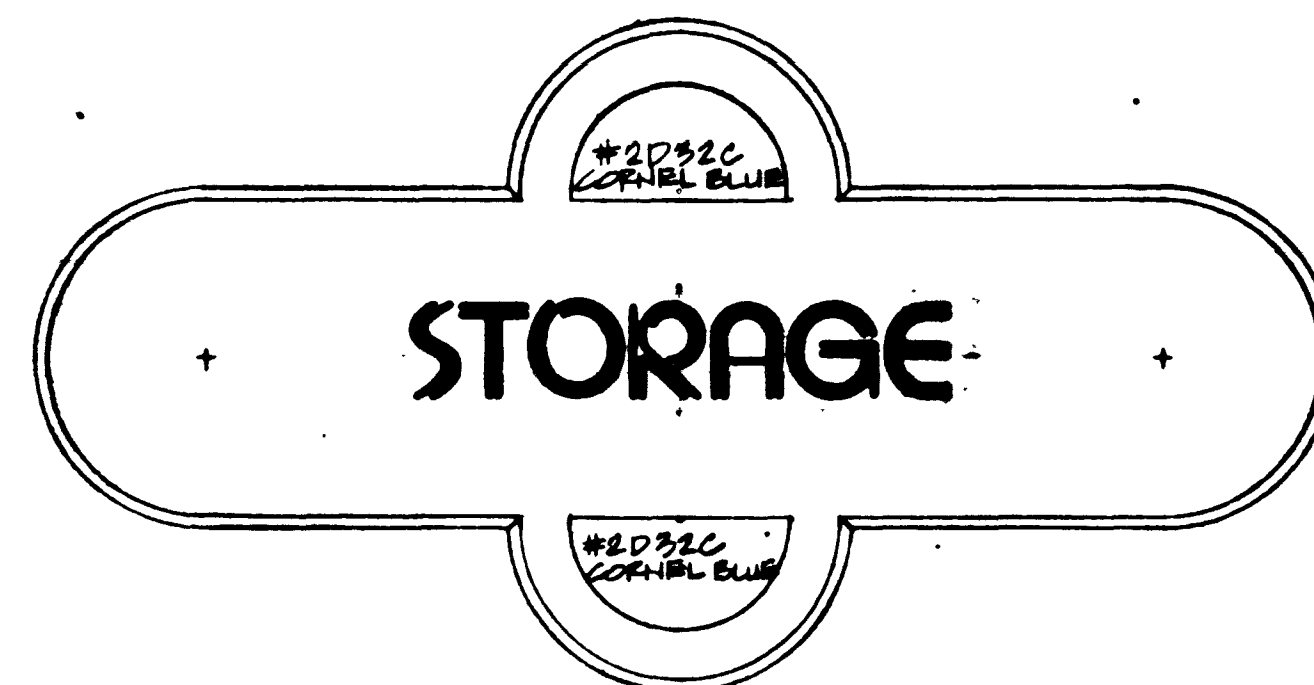


DOOR #4 - MOUNTING LOCATION #2

1/2" = 1"

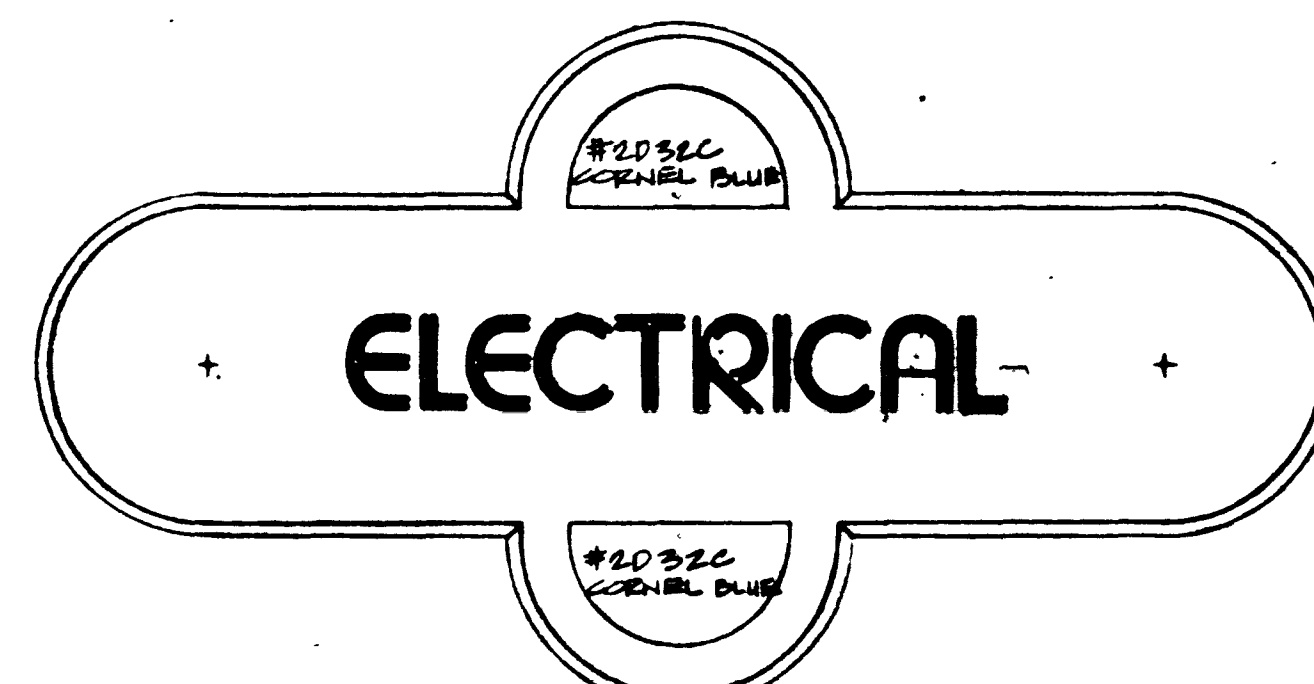


DOOR #5 - MOUNTING LOCATION #2

1/2" = 1"

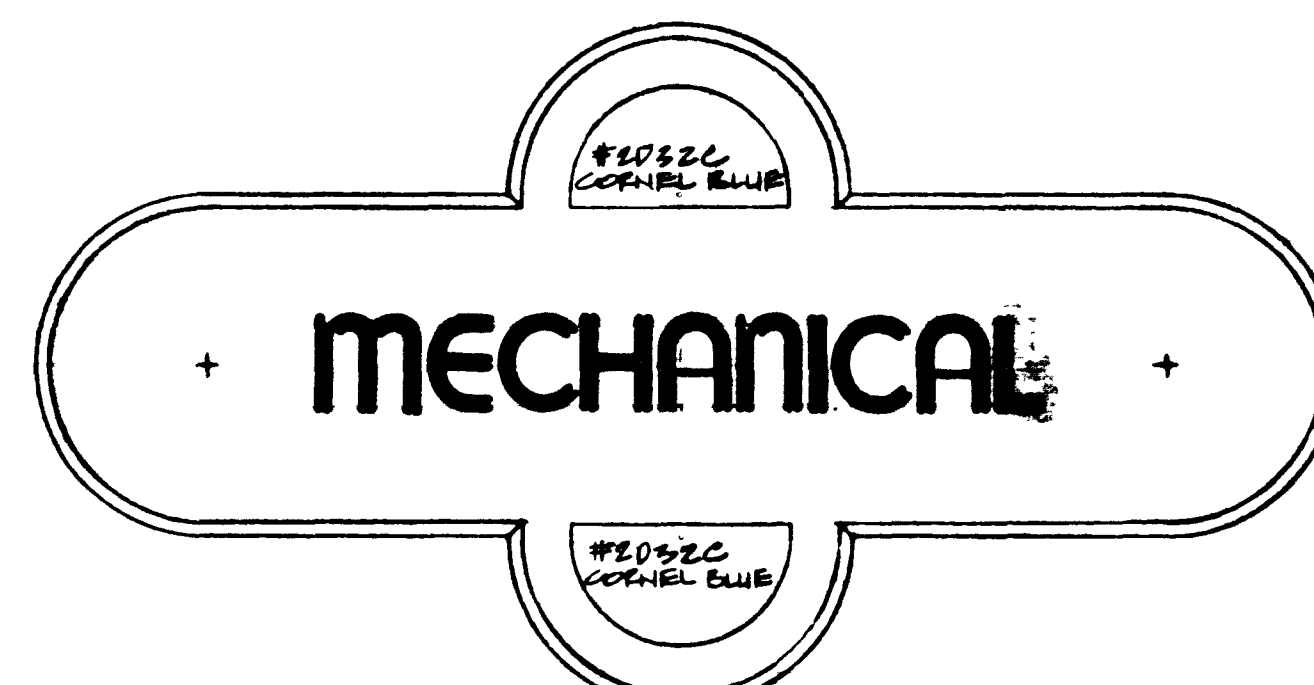



DOOR #6 - MOUNTING LOCATION #2

1/2" = 1"

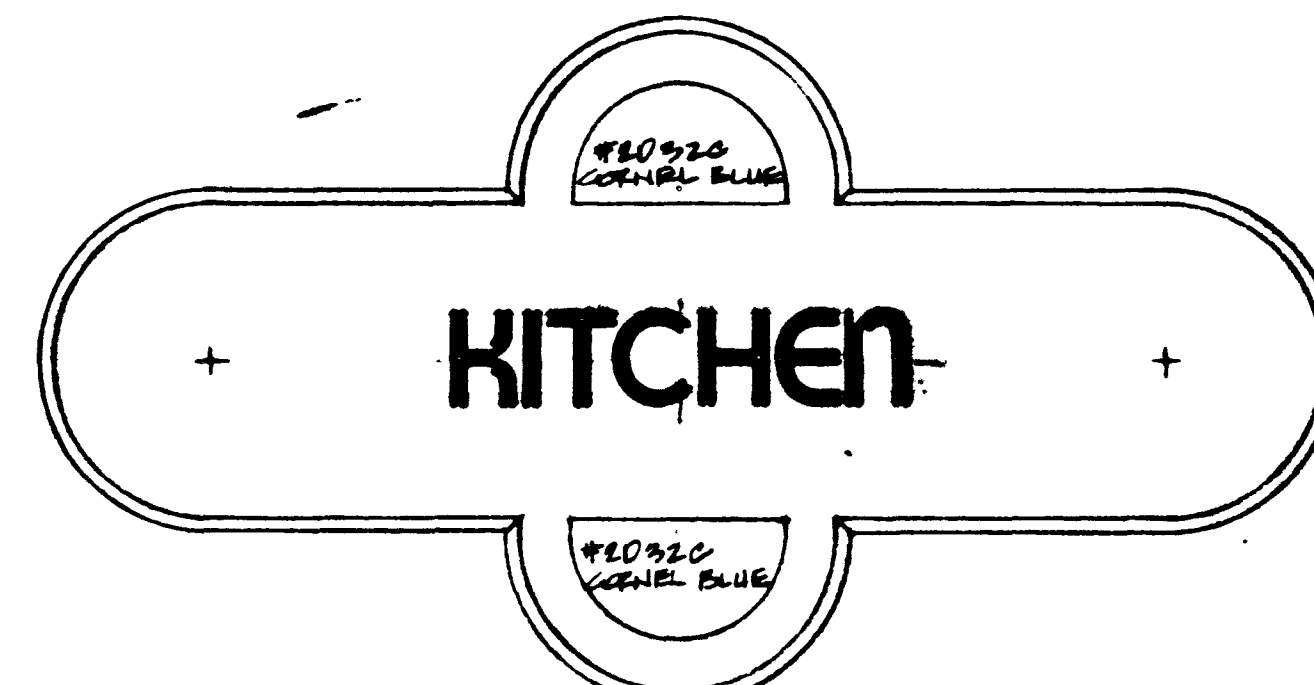


DOOR #9 - MOUNTING LOCATION #2

1/2" = 1"

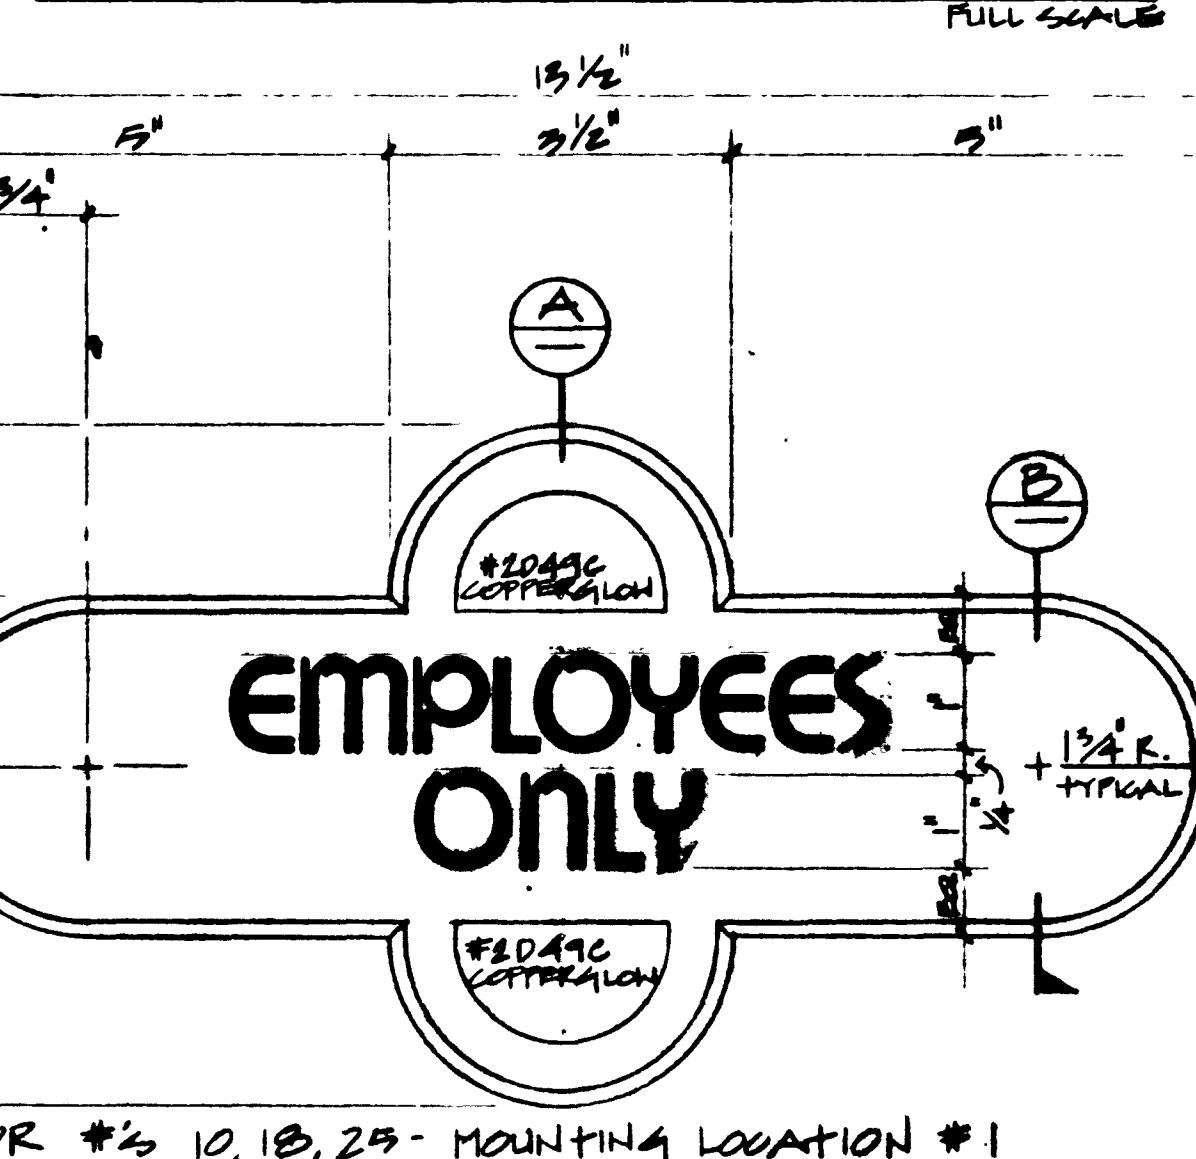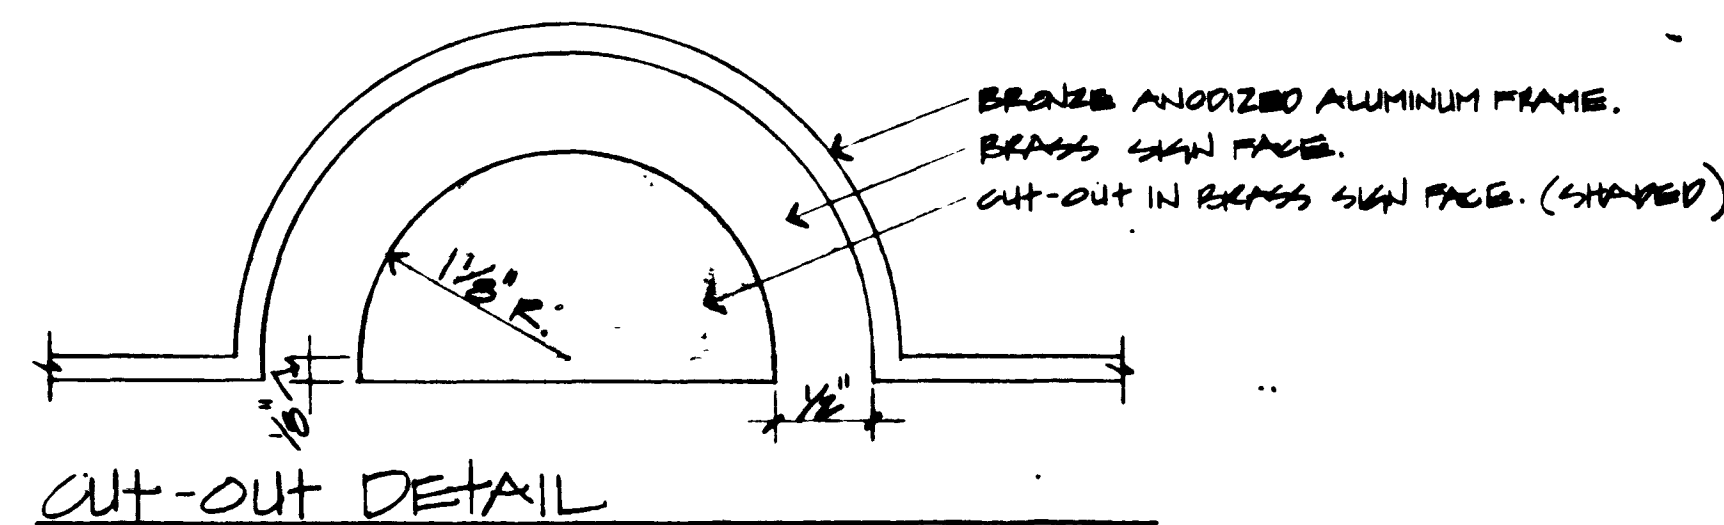


DOOR #10, 18, 25 - MOUNTING LOCATION #1

1/2" = 1"

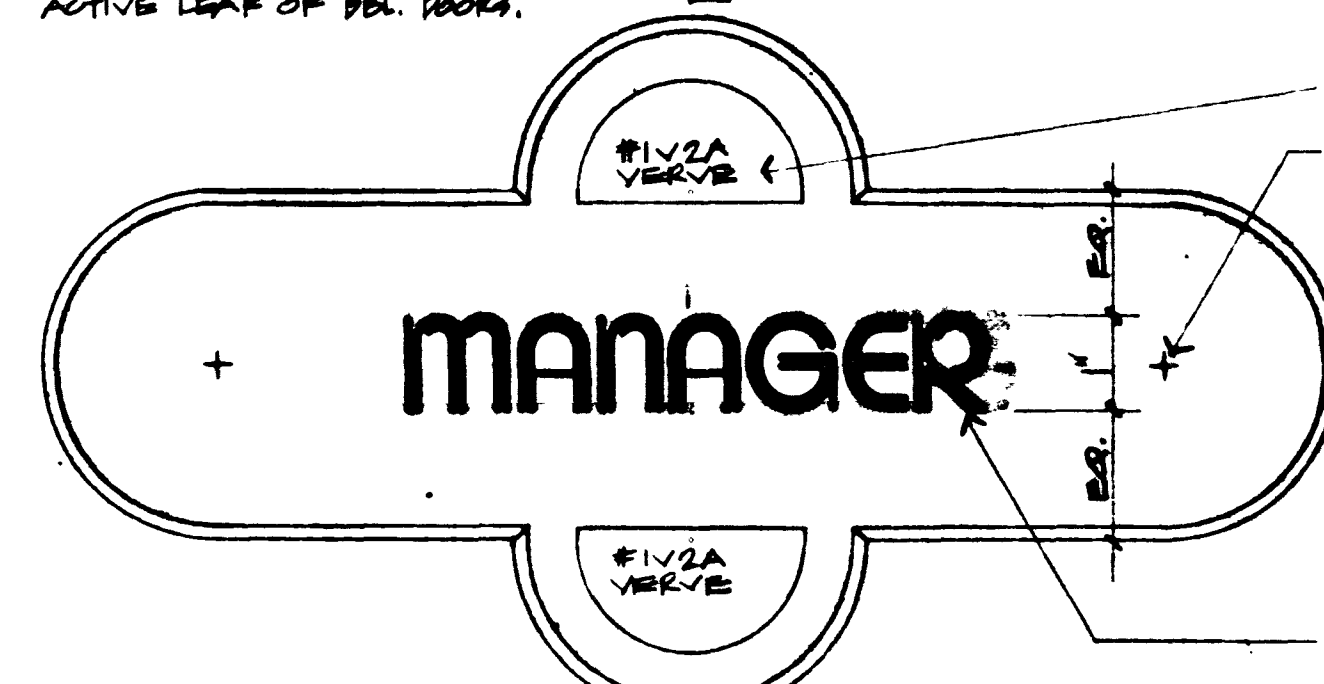

DOOR #17 - MOUNTING LOCATION #1

1/2" = 1"

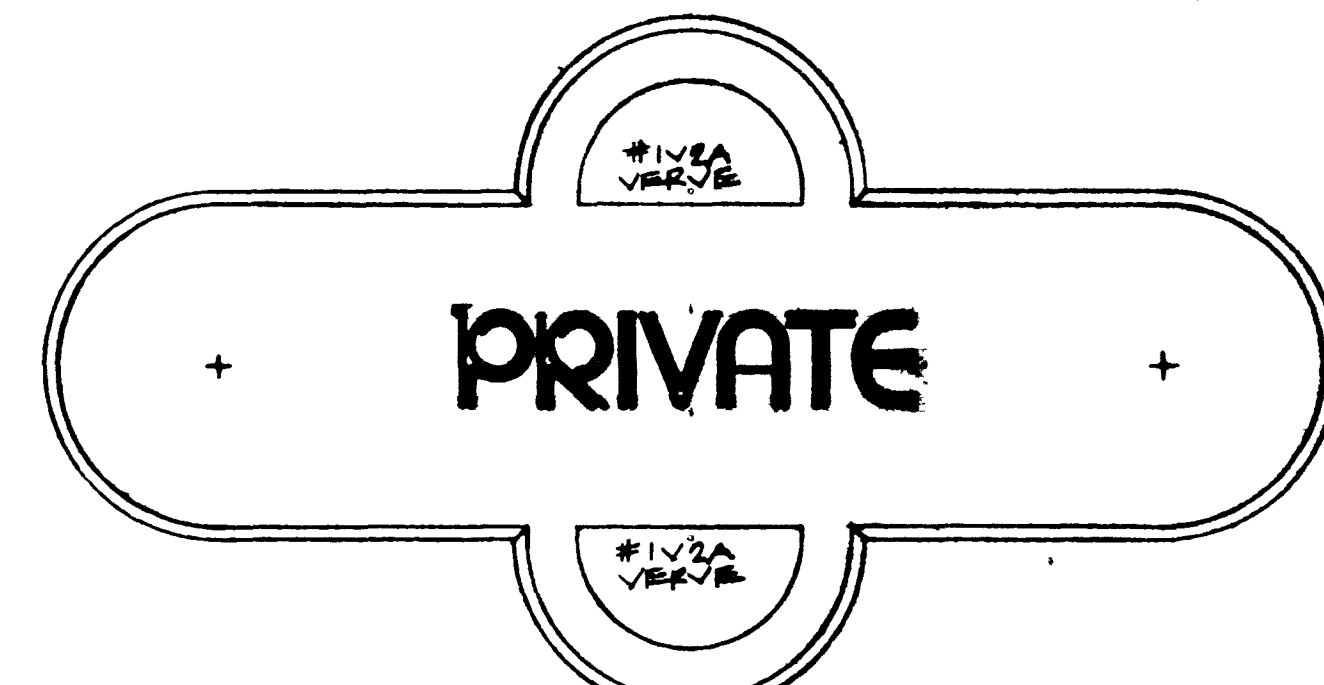

DOOR #20 - MOUNTING LOCATION #1


1/2" = 1"



DOOR #26 - MOUNTING LOCATION #1


1/2" = 1"

NOTE: LETTERING STYLE FOR ALL SIGNS TO BE UPRIGHT NEON. ALL LETTERING TO BE CENTERED AS SHOWN AND TO BE 1" HIGH EXCEPT FOR MEN AND WOMEN SIGNS. SUBMIT FULL SIZE SAMPLE OF ACTUAL SIGN, CONSTRUCTED OF ACTUAL MATERIALS TO BE USED FOR APPROVAL. SAMPLE SIGN MAY BE USED AFTER APPROVAL.

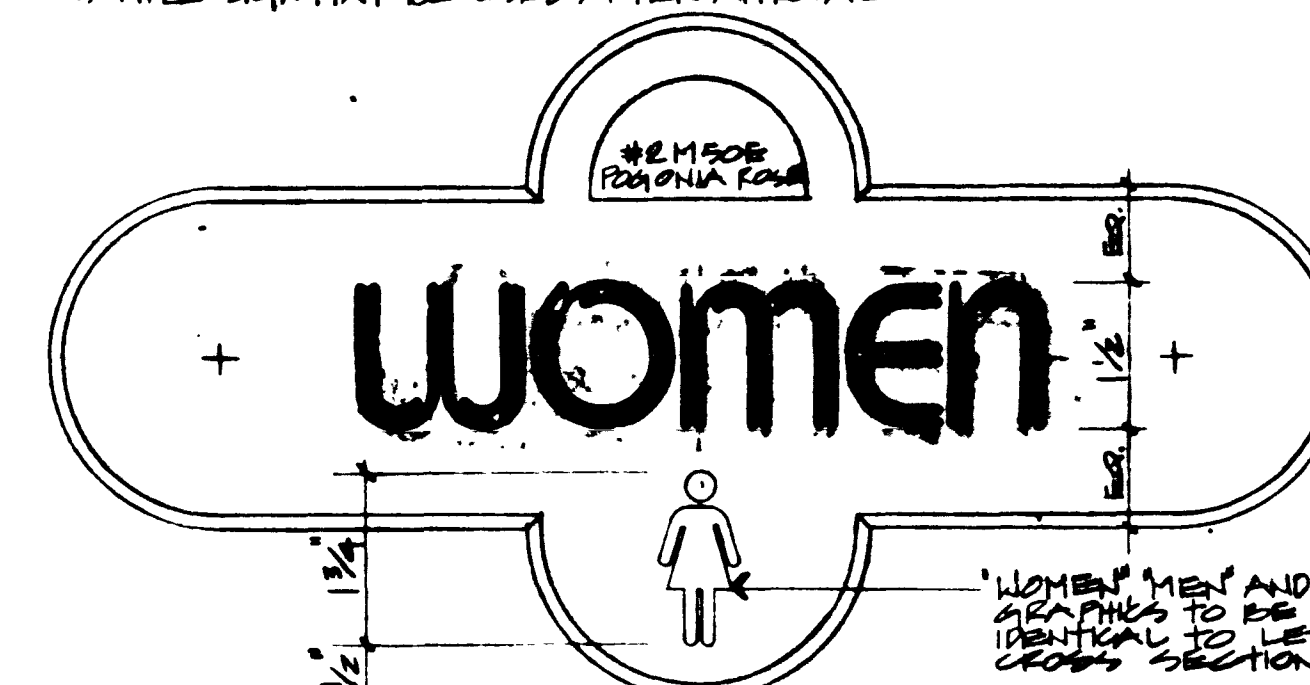

DOOR #23 - MOUNTING LOCATION #1

1/2" = 1"

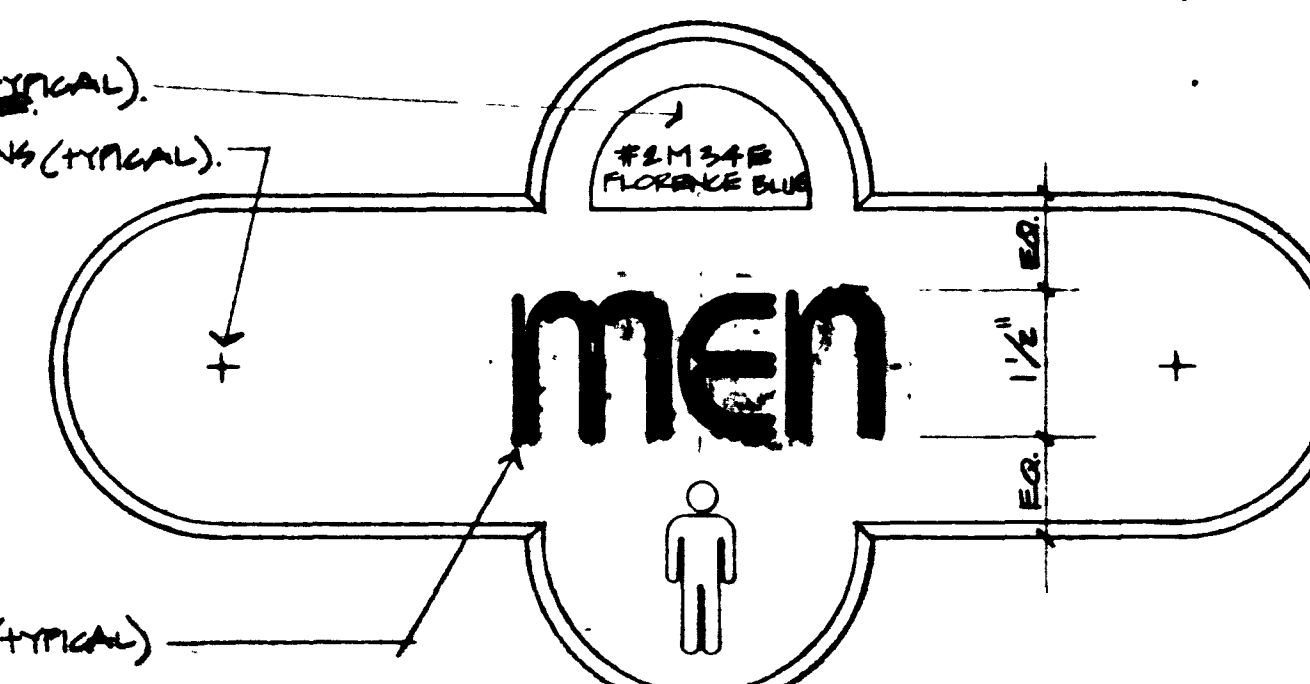


DOOR #24 - MOUNTING LOCATION #1

1/2" = 1"




DOOR #27 - MOUNTING LOCATION #1

1/2" = 1"

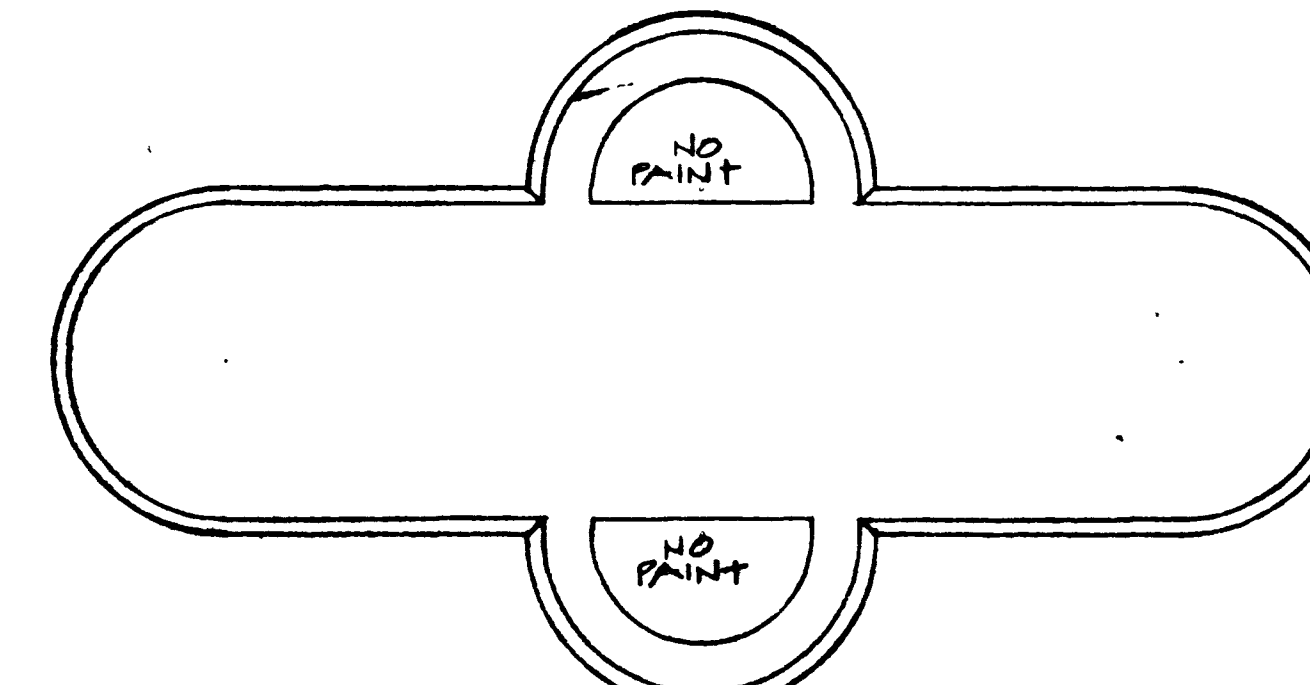


PROVIDE (2) BLANK SIGNS TO OWNER

1/2" = 1"

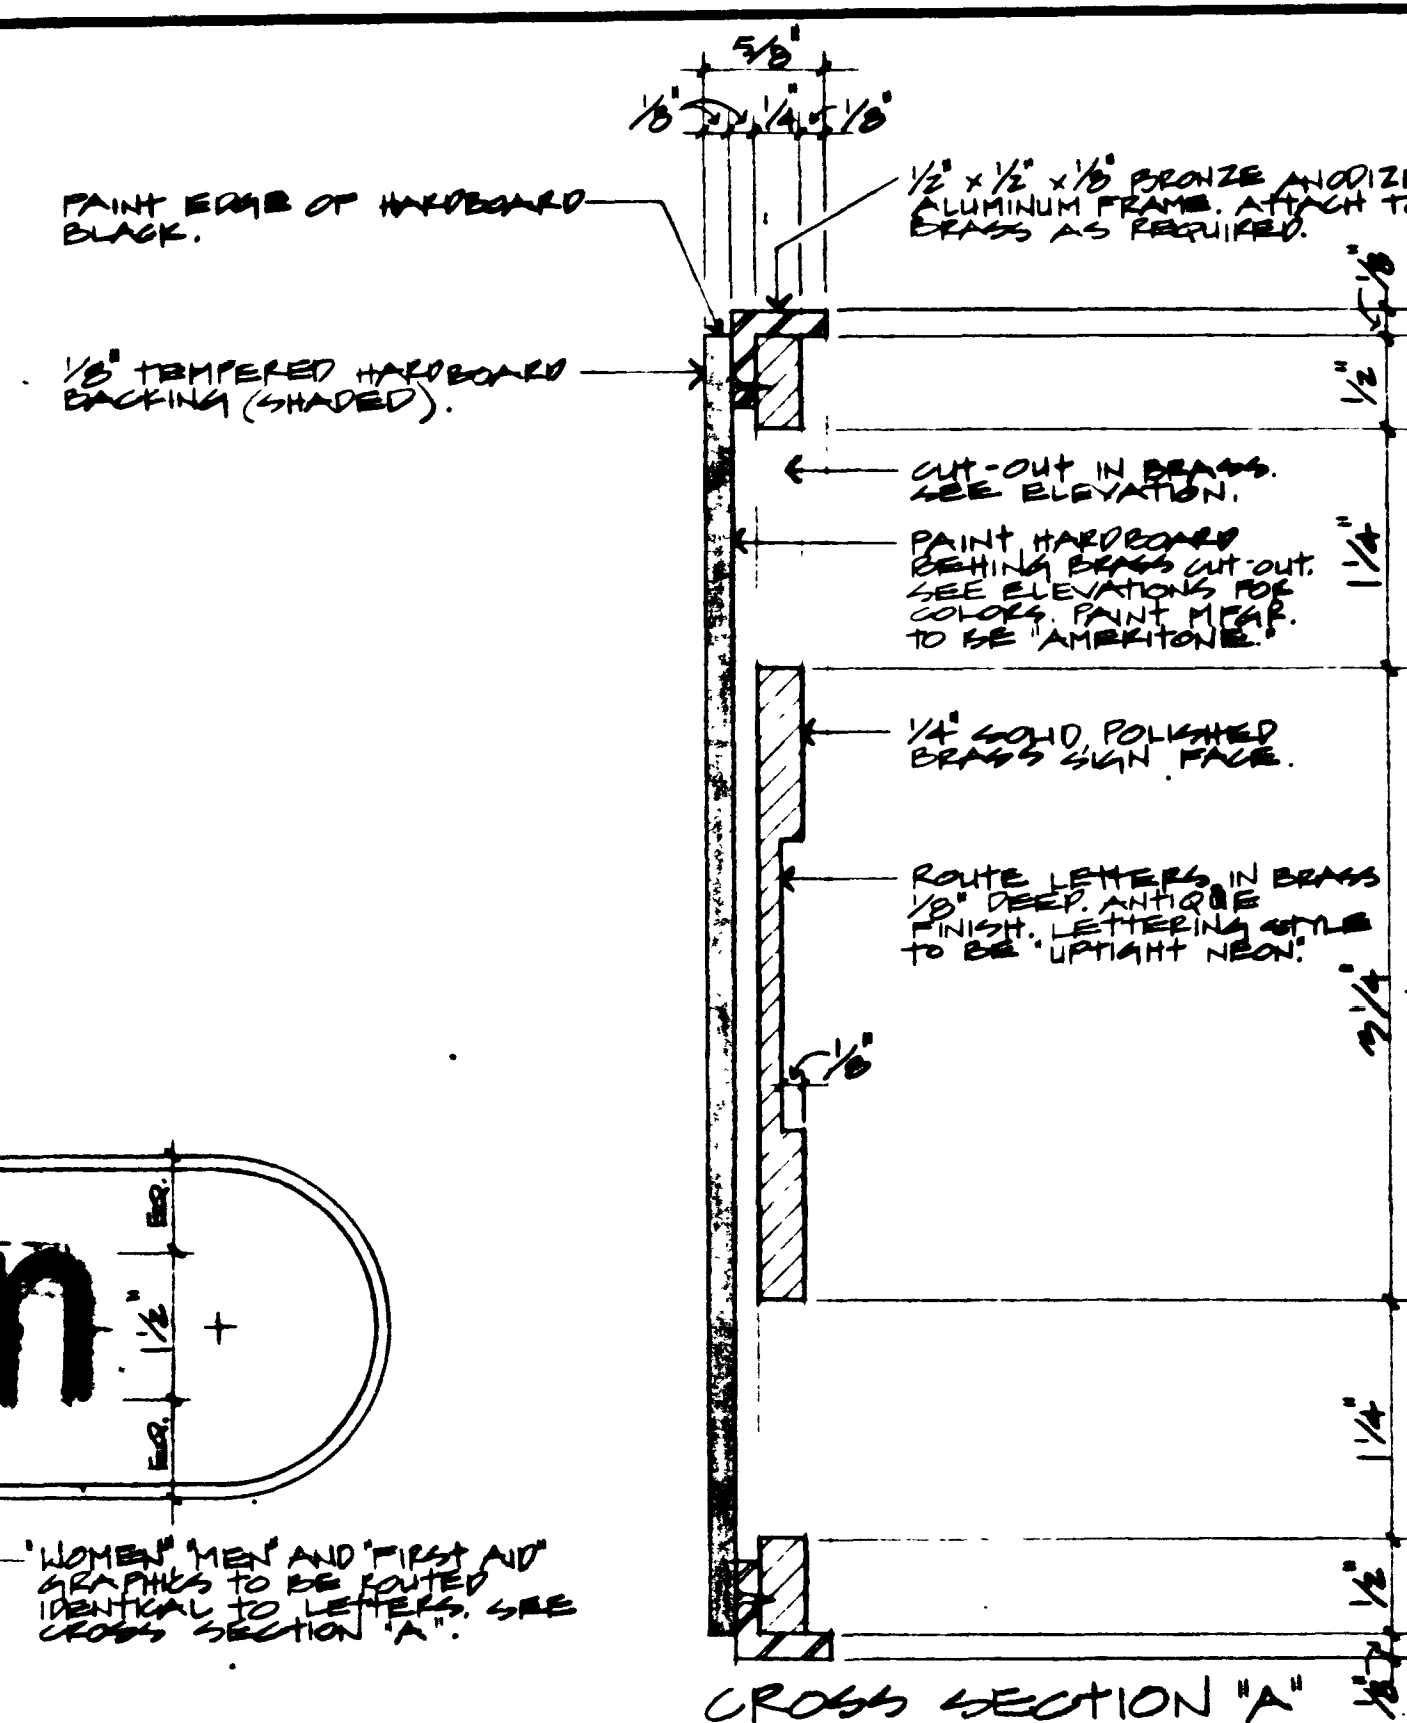


CROSS SECTION "A"

FULL SCALE

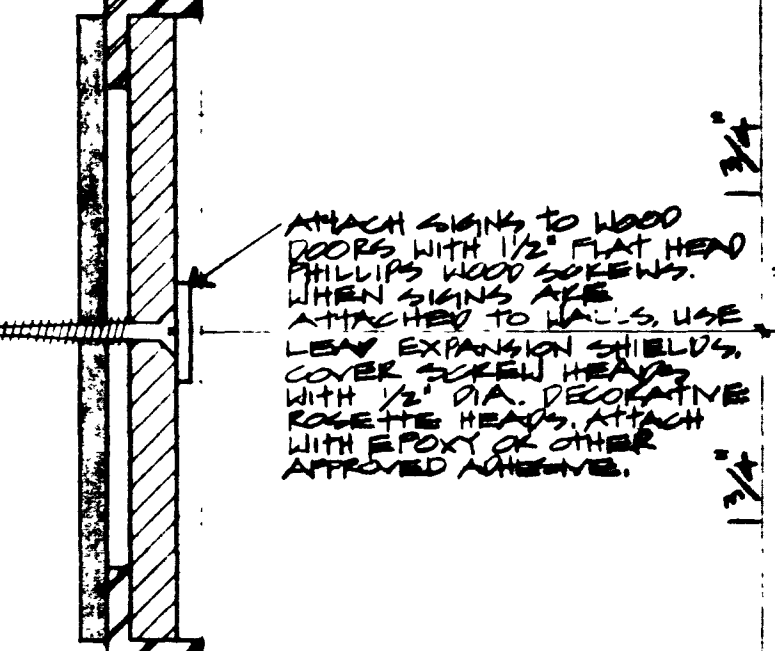


CROSS SECTION "B"

FULL SCALE

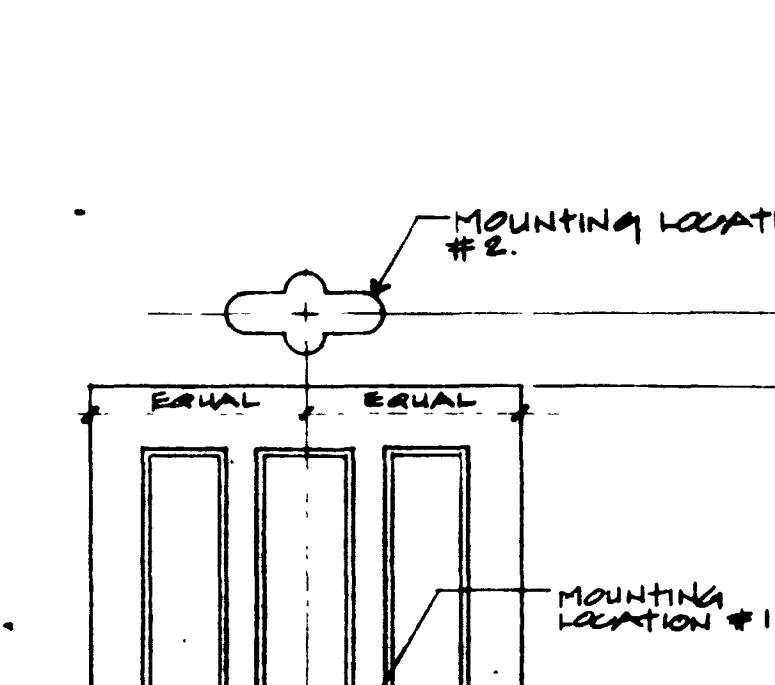

MOUNTING LOCATIONS

3/4" = 1"

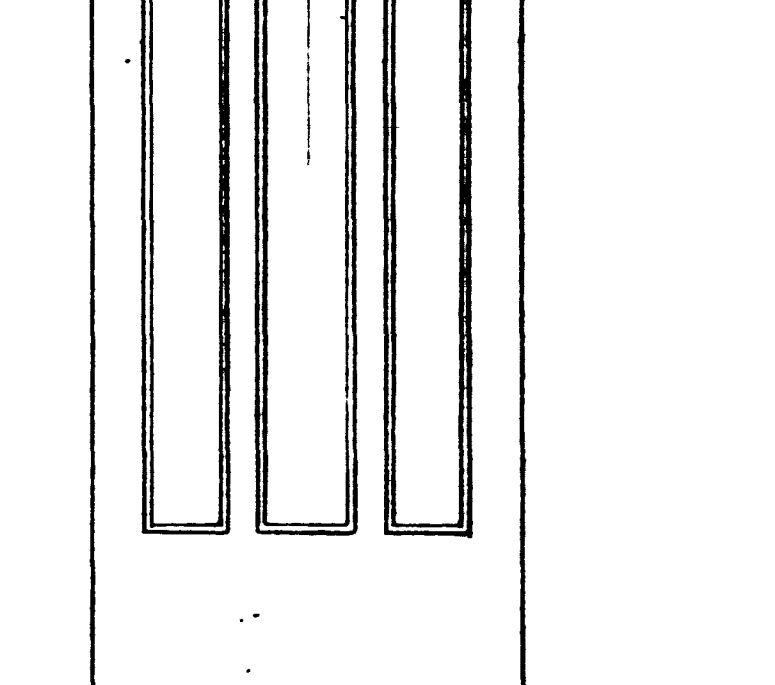

MOUNTING LOCATIONS

3/4" = 1"

NOTE: "KITCHEN" AND "STORAGE" SIGNS TO BE CENTERED OVER DOUBLE DOORS.

City of Las Vegas, Nevada

Department of Design and Development

Thomas B. Graham, AICP, BIA, Director

DESIGN BY: **BRADLEY BT**

DATE: **1/1/87**

SCALE: **1/8" = 1'**

PROJECT NO. **WU9040**

DRAWING NO. **590-2F**

SHEET **27** OF **41**

A27

DOWNTOWN TRANSPORTATION CENTER AMENITIES

Interior Door Signs

















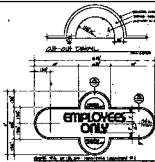



































