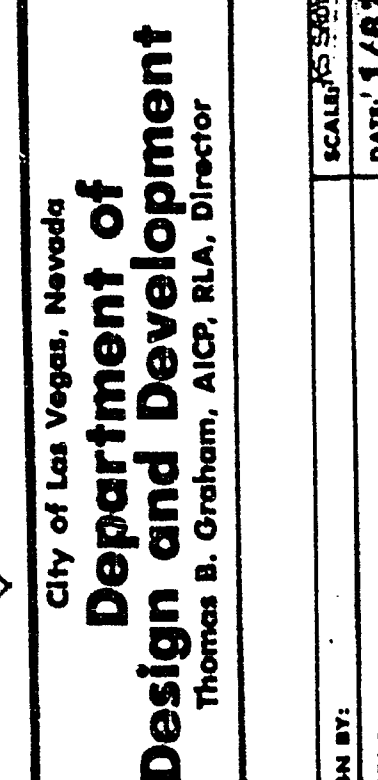
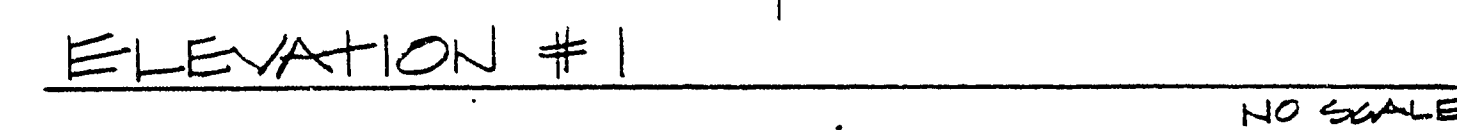
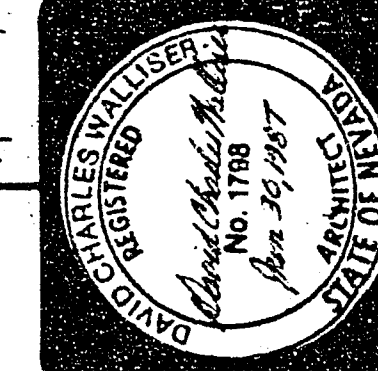




NOTE: SUBMIT COMPLETE SHOP DRAWINGS OF CONSTRUCTION AND INSTALLATION PRIOR TO FABRICATION.

- CHY SEAL COLOR CHART
COLOR NUMBERS ARE PANTONE BY "LETRAFEST"
- 1 BLACK (ALL LETTERS & LINE WORK)
- 2 BLUE # 307
- 3 RED # 485
- 4 YELLOW # 102
- 5 GREEN # 340
- 6 WHITE
- 7 GREY # 429
- IN-14
FIELD

[illegible]

DOWNTOWN TRANSPORTATION CENTER AMENITIES

Interior Illuminated Information Signs & Graphics

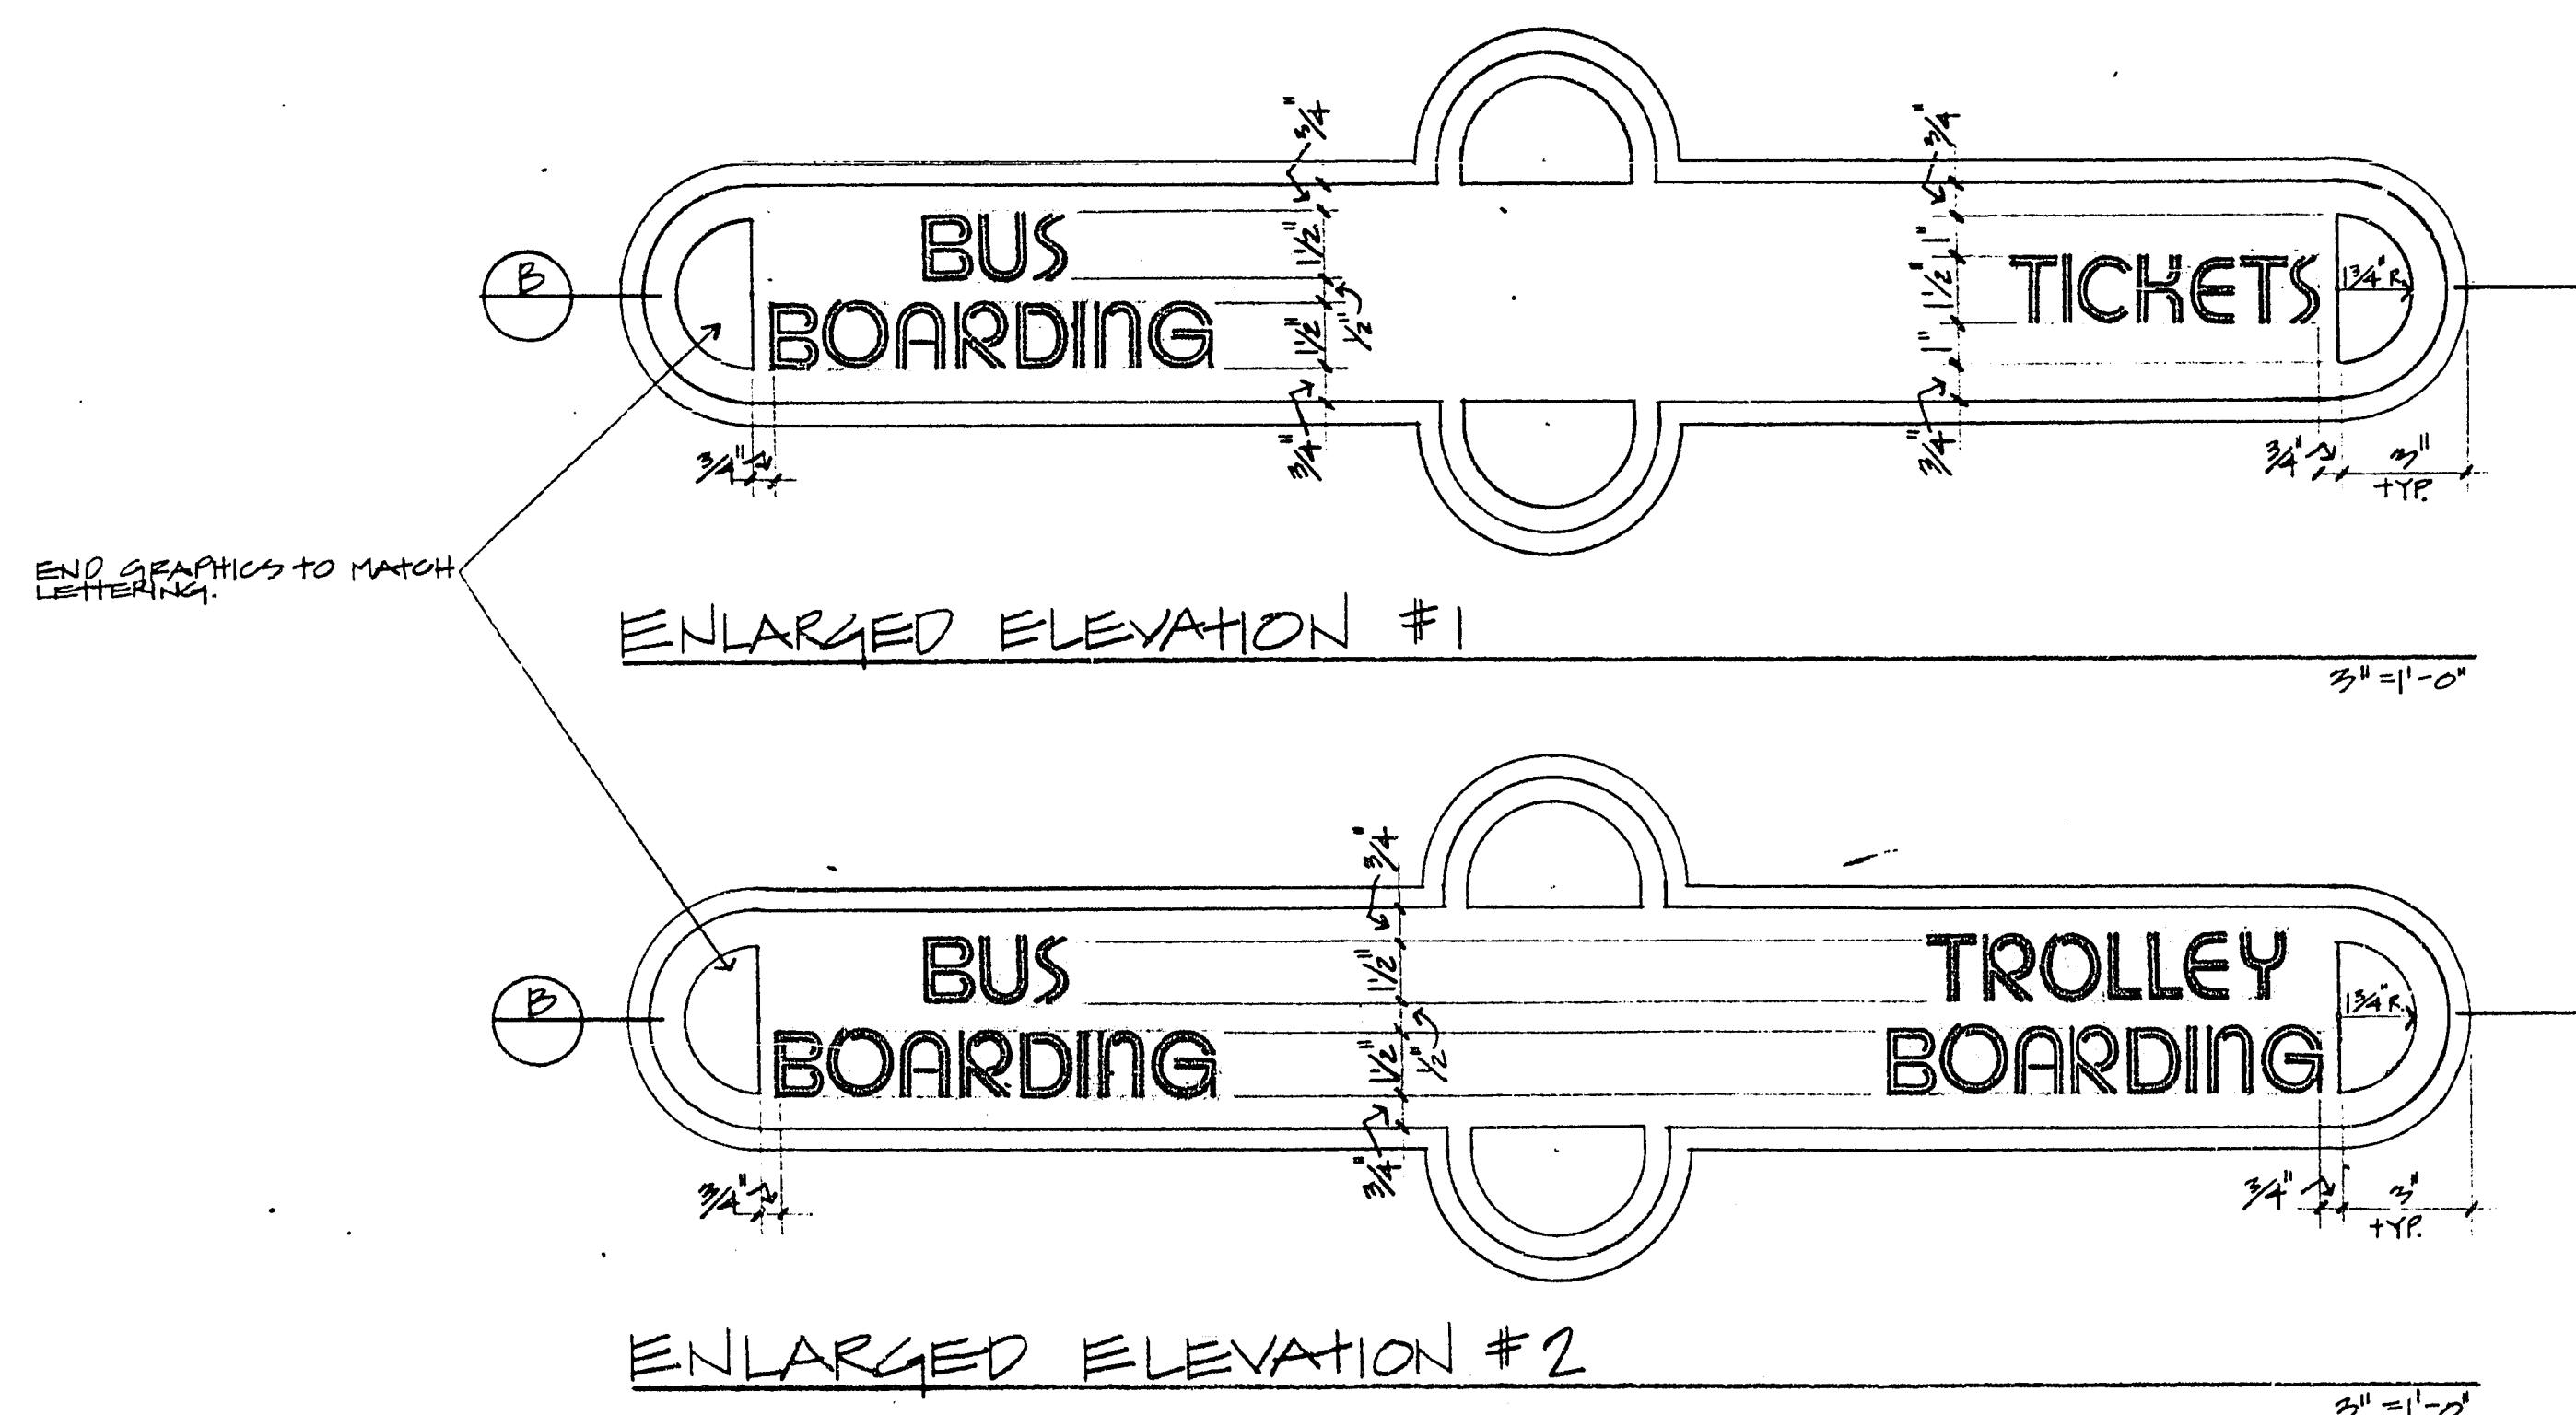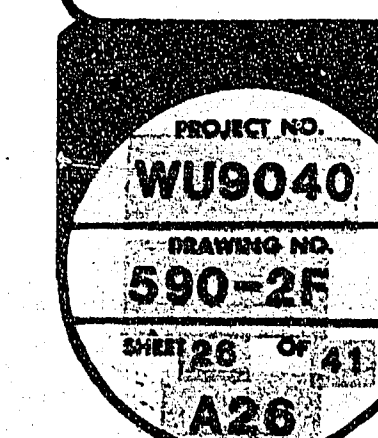

NOTE: SEE ENLARGED ELEVATION OF
ROUTE 6 BUS DESTINATION SIGN
ON SHEET 25 FOR REMAINING
