



City of Las Vegas, Nevada
Department of
Design and Development
Thomas B. Graham, AICP, PLA, Director

SCALE: AS SHOWN
DATE: 1/87
DESIGN BY:
DRAWN BY:

DATE




REVISIONS



DOWNTOWN TRANSPORTATION CENTER AMENITIES

Cabinet Elevations

PROJECT NO.
WU9040
DRAWING NO.
590-2F.
SHEET 14 OF 41
A14

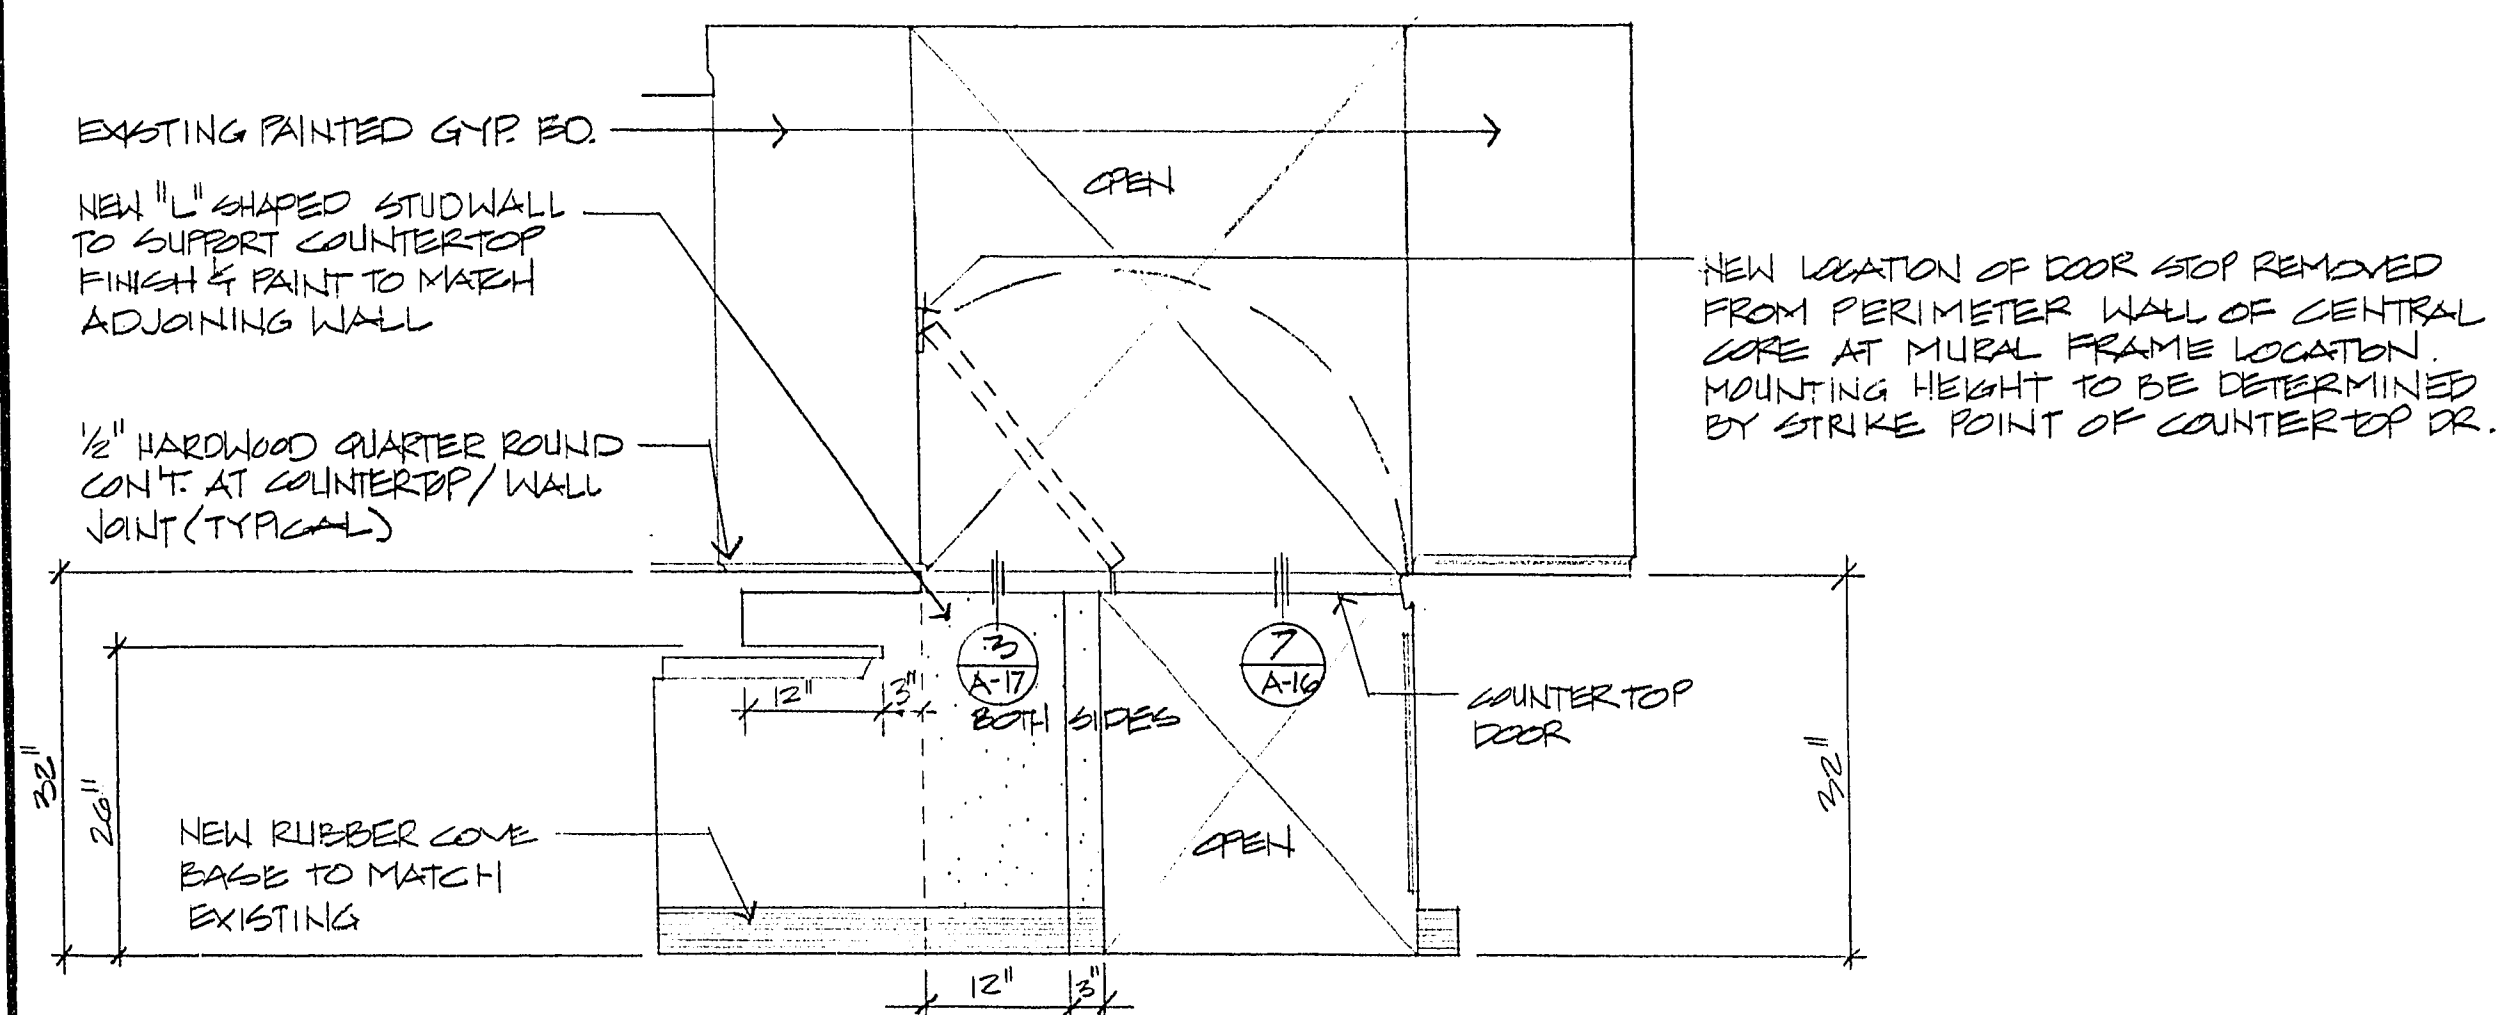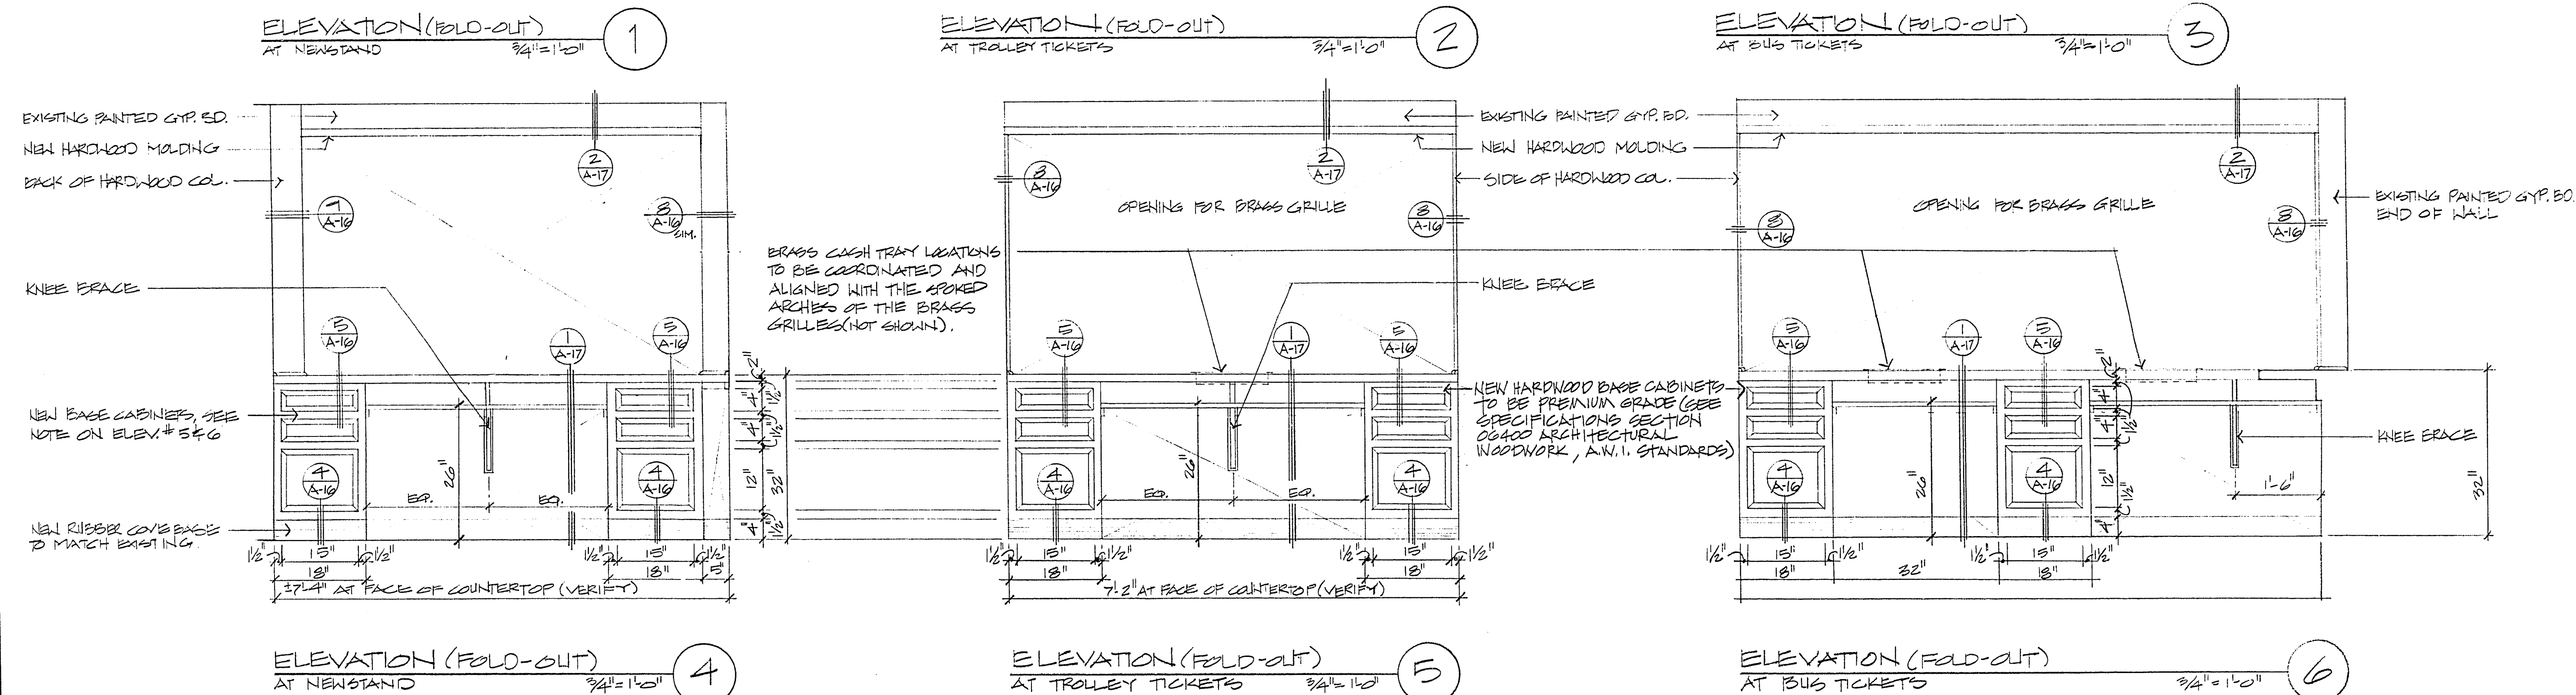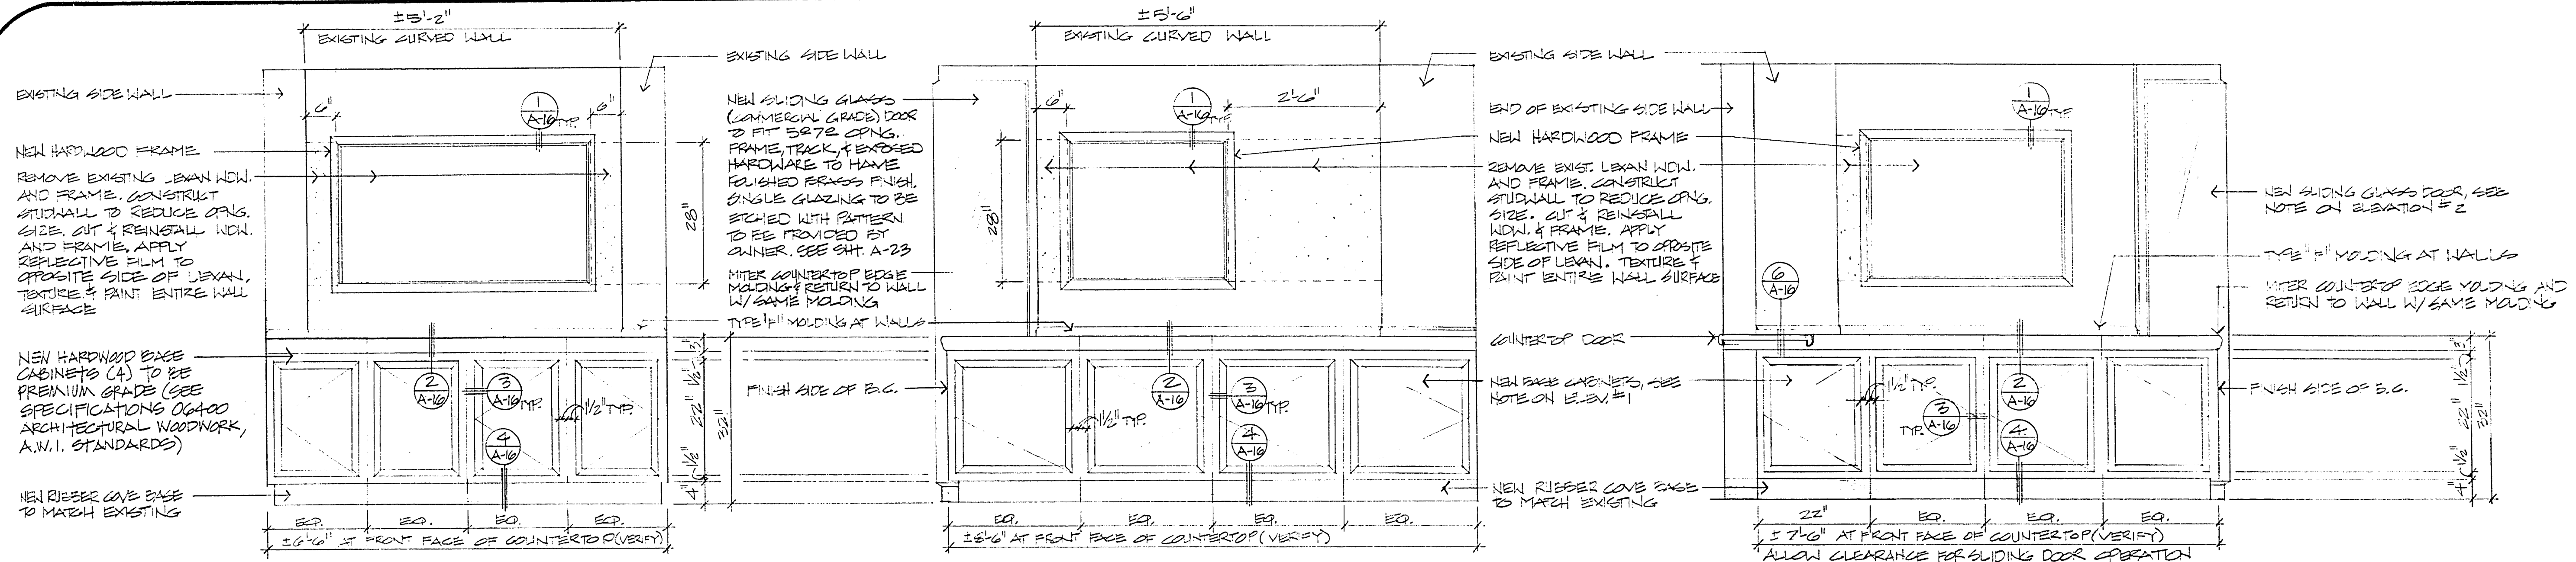

HIGH PRIORITY

(ALL WORK SHOWN THIS SHEET)

30-13-18