



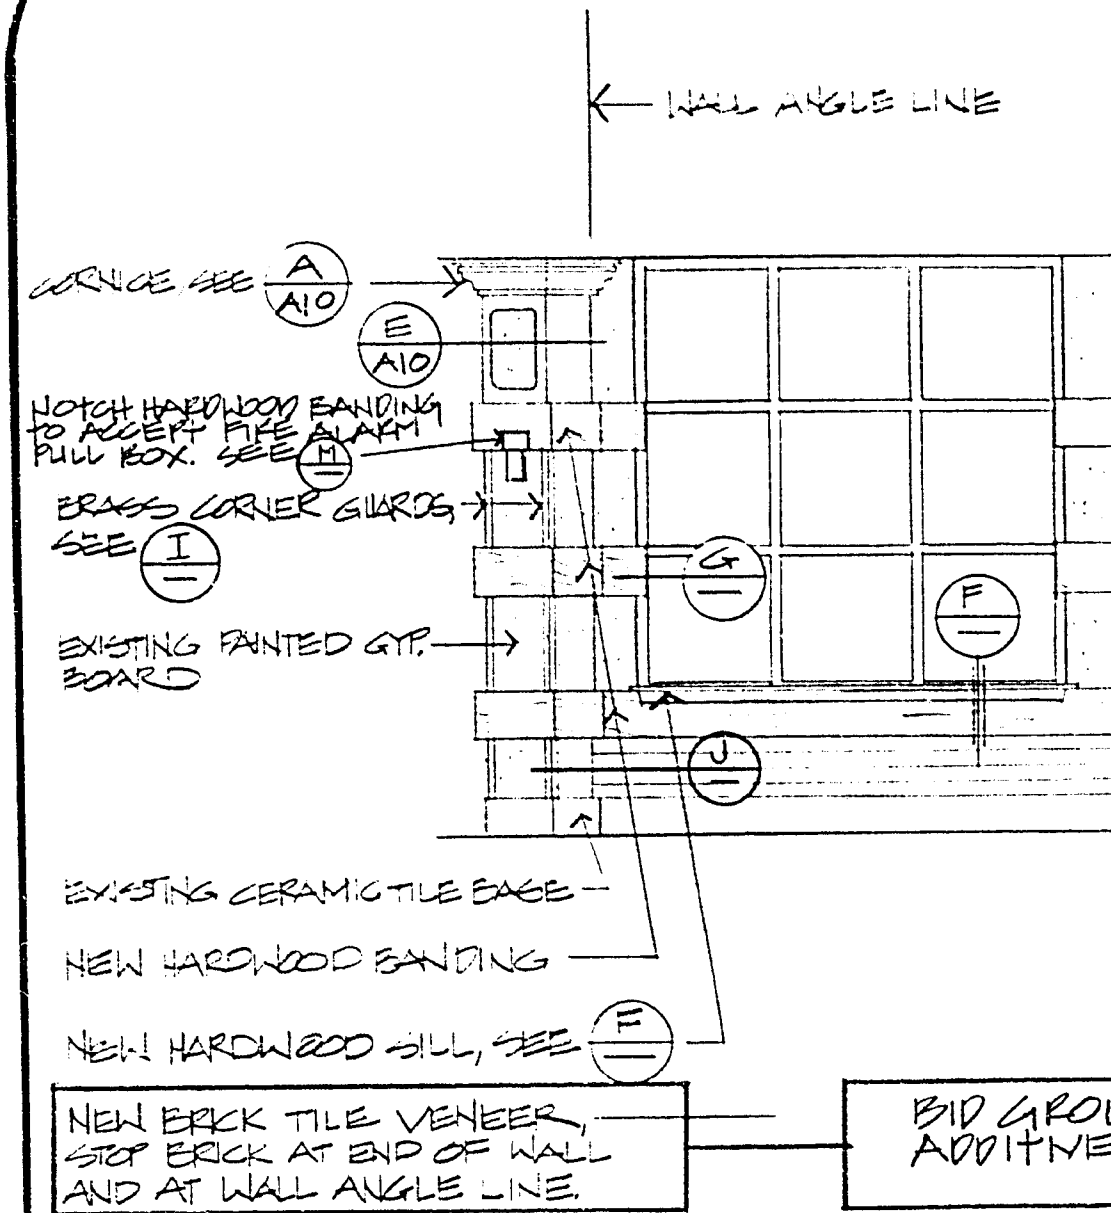

ENTRY #114

3/8" x 1" 19

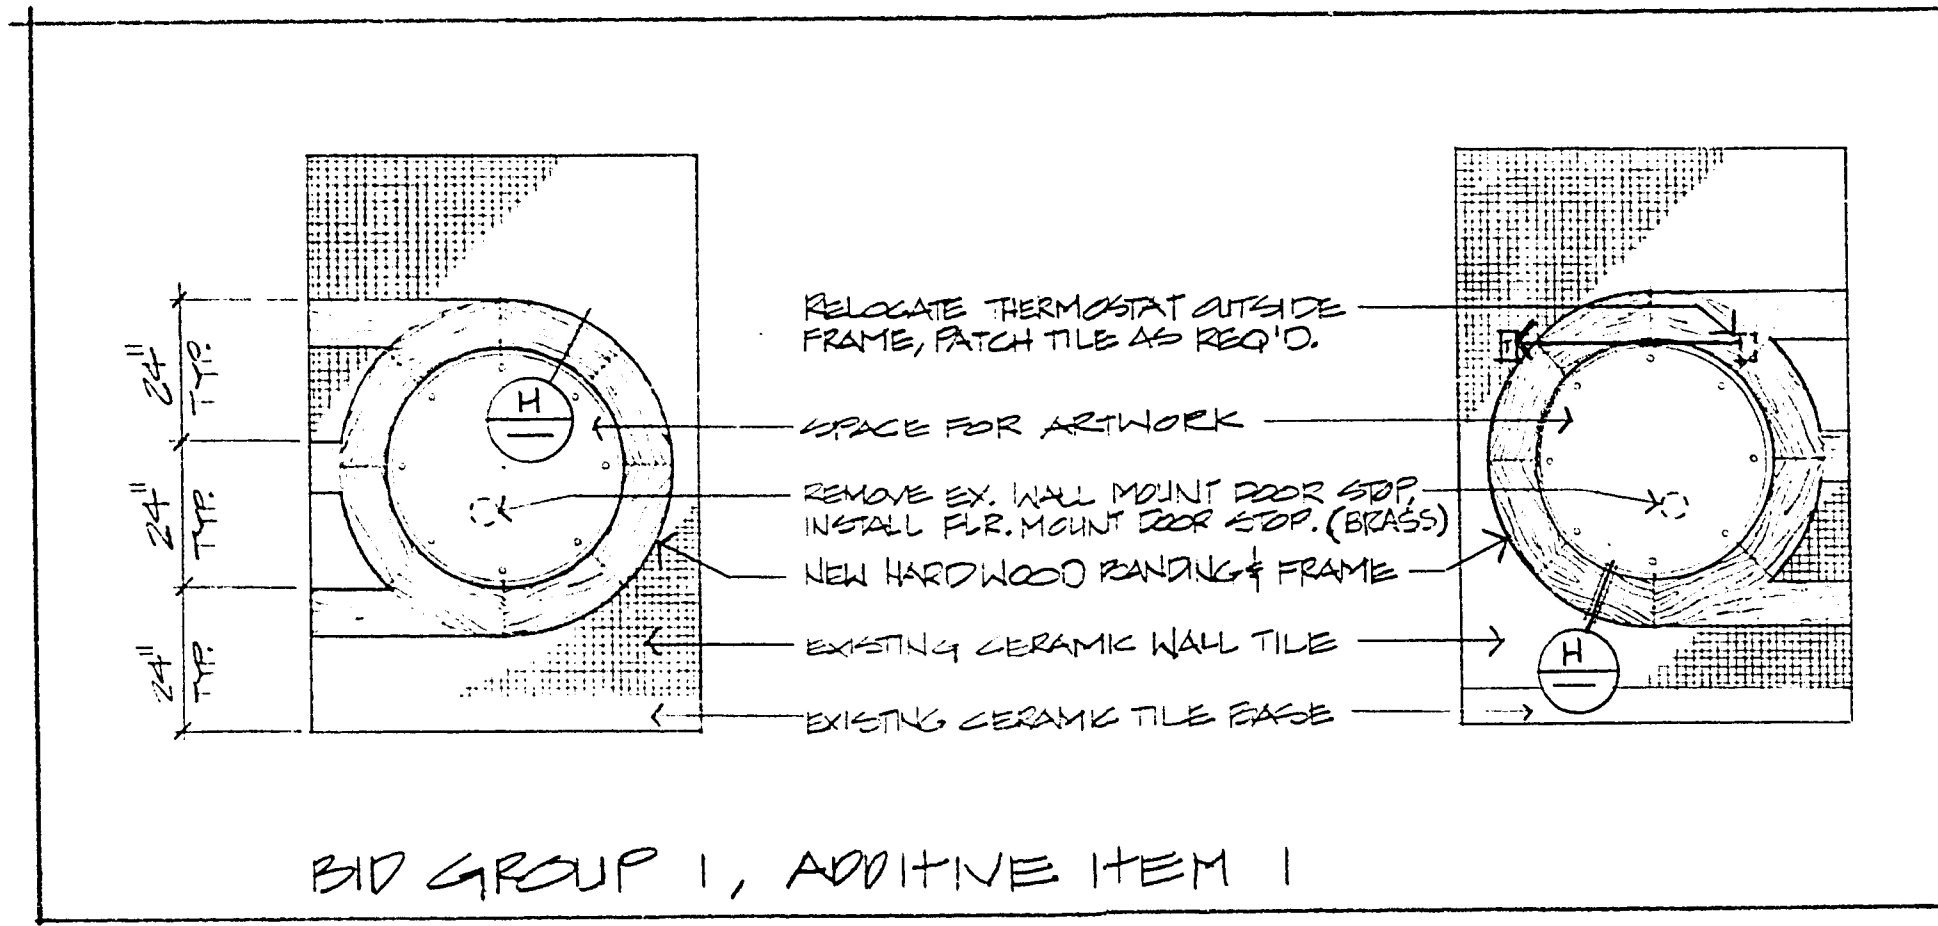


BID GROUP 1, ADDITIVE ITEM 1

RESTROOM # 124

3/8" x 1" 20

RESTROOM # 123


3/8" x 1" 21

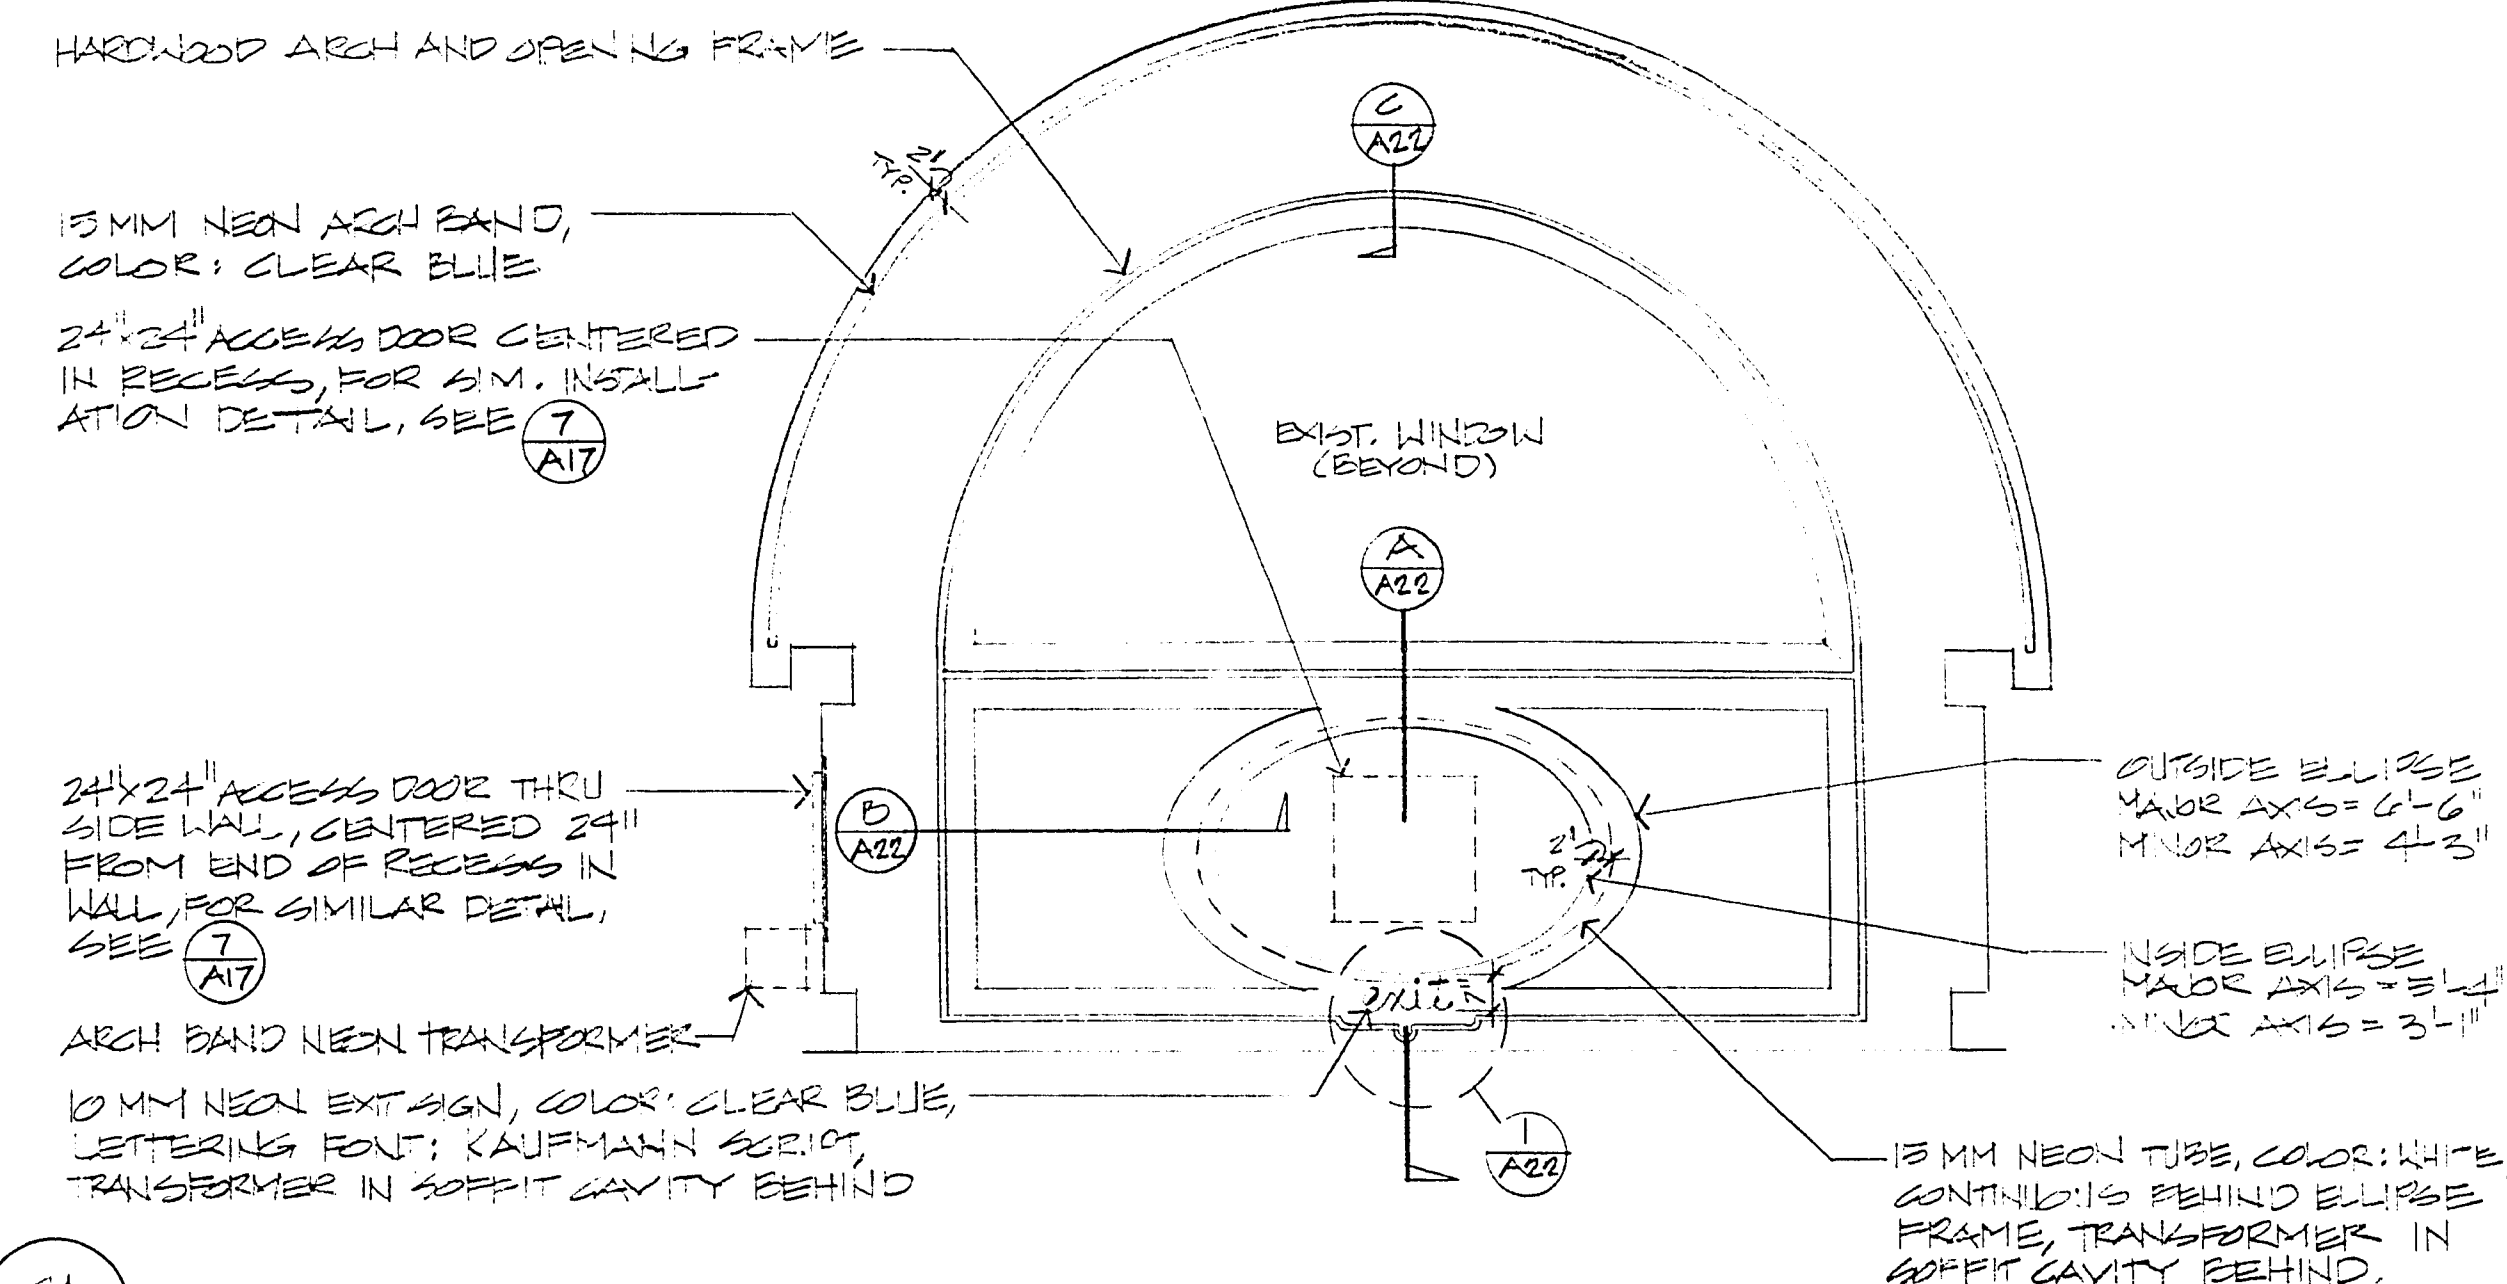

ELEVATION

TYP. ABOVE WALL ELEVATION # 4, 8, 9

3/8" x 1" 22

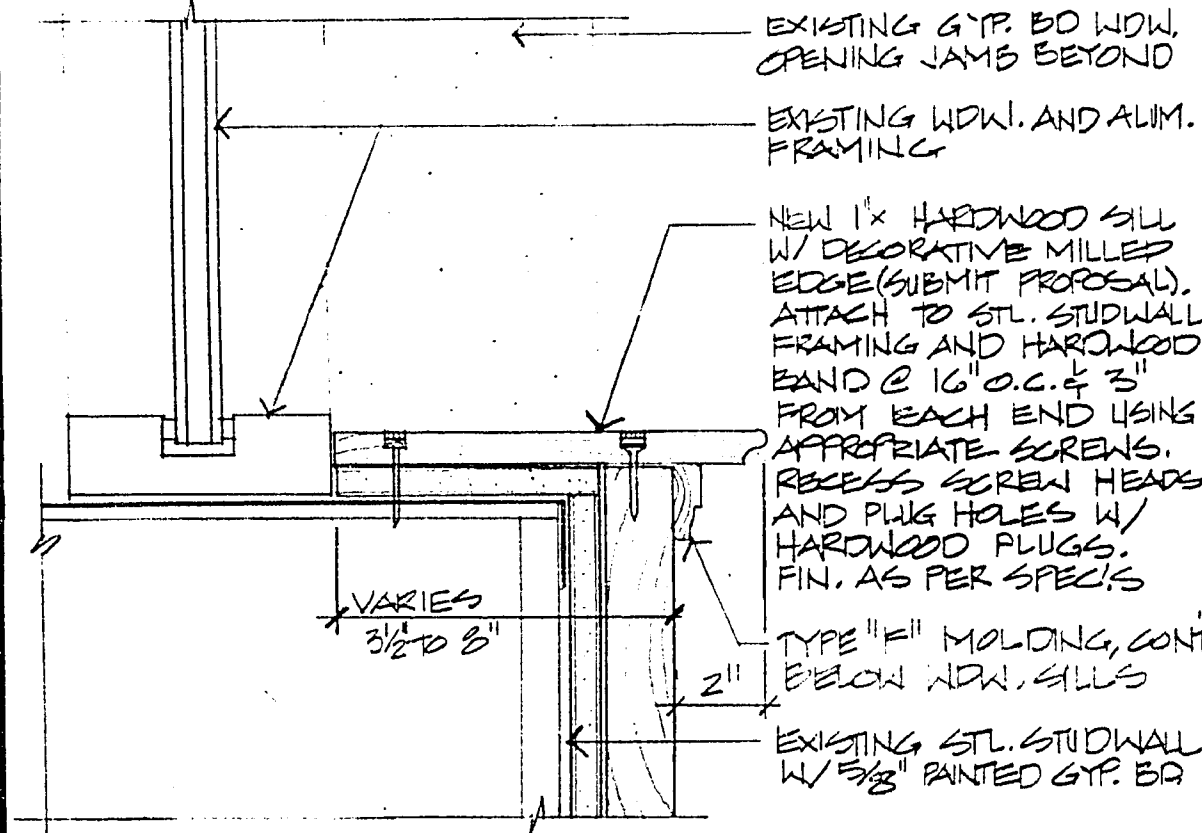

SILL DETAIL

3/8" x 1" F

JAMB AND CORNER DETAIL

3/8" x 1" G

ARTWORK FRAME IN RESTROOMS


1/2" x 1" H

BRASS CORNER GUARD AT COLUMNS

1/2" x 1" I


BRICK TILE VENEER END AT 90° OUTSIDE CORNER

1/2" x 1" J

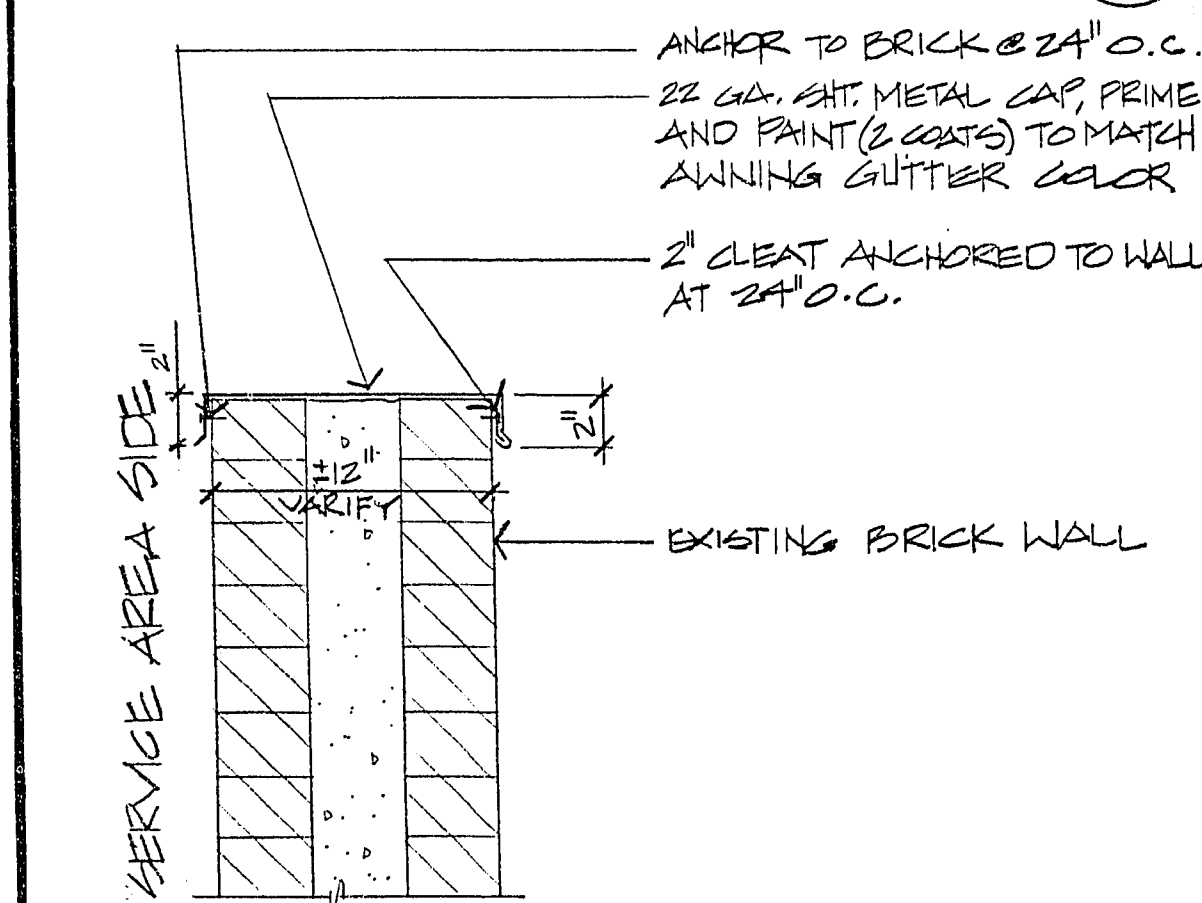


SHEET METAL WALL CAP

1/2" x 1" K

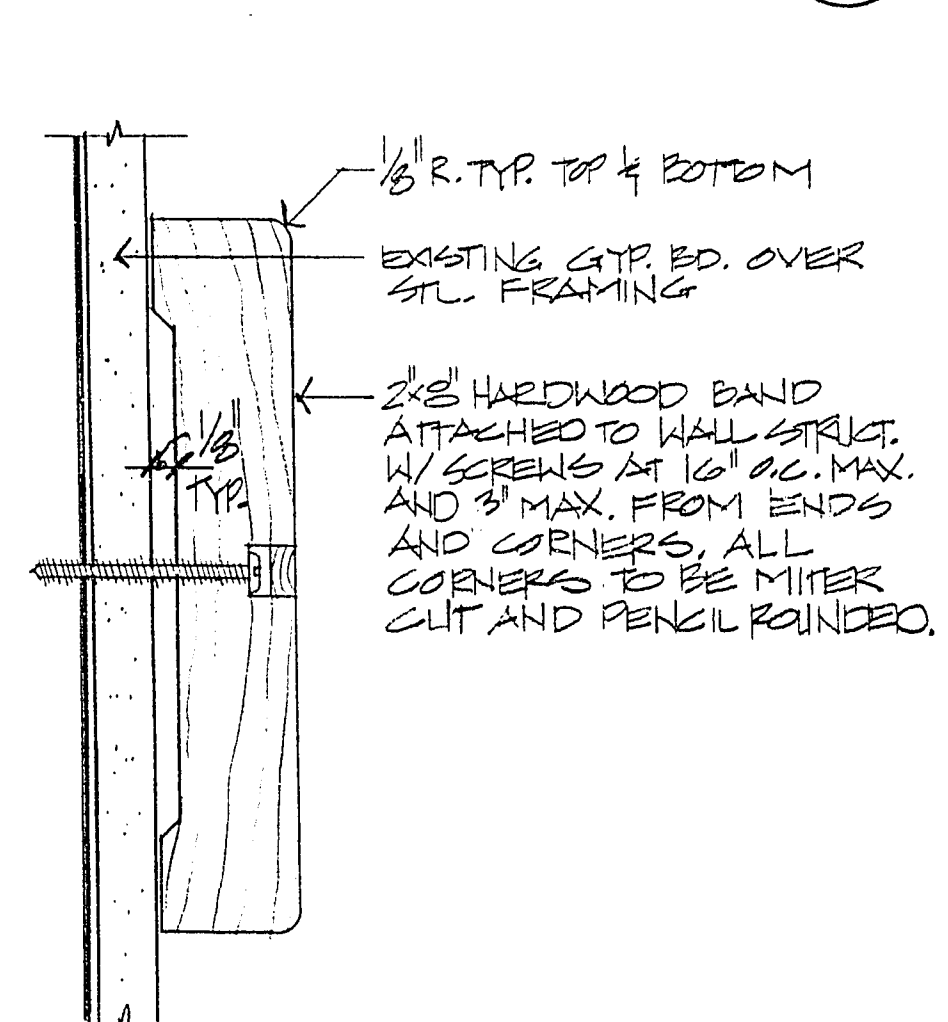


BAND ATTACHMENT

1/2" x 1" L

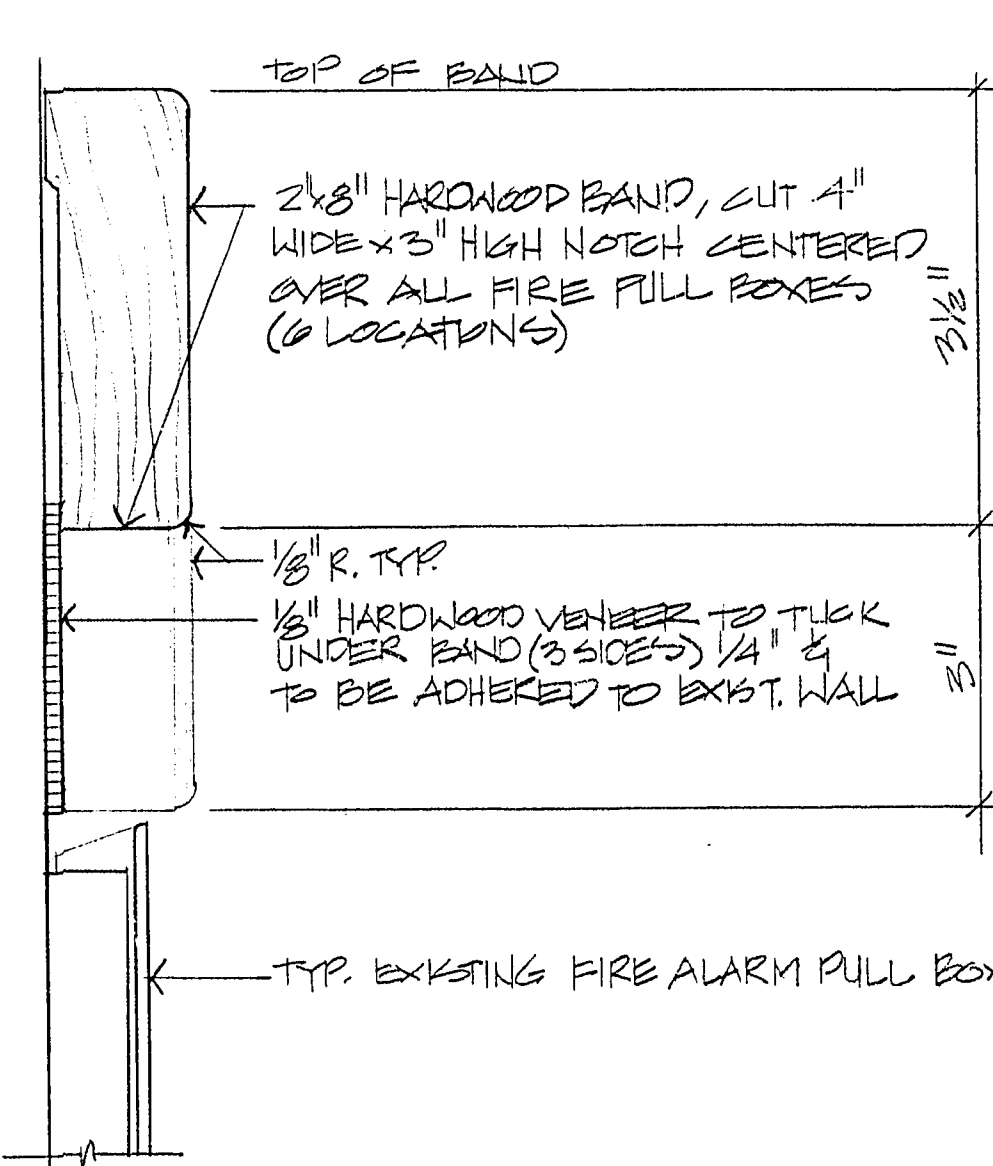


BAND AT FIRE PULL BOXES

1/2" x 1" M

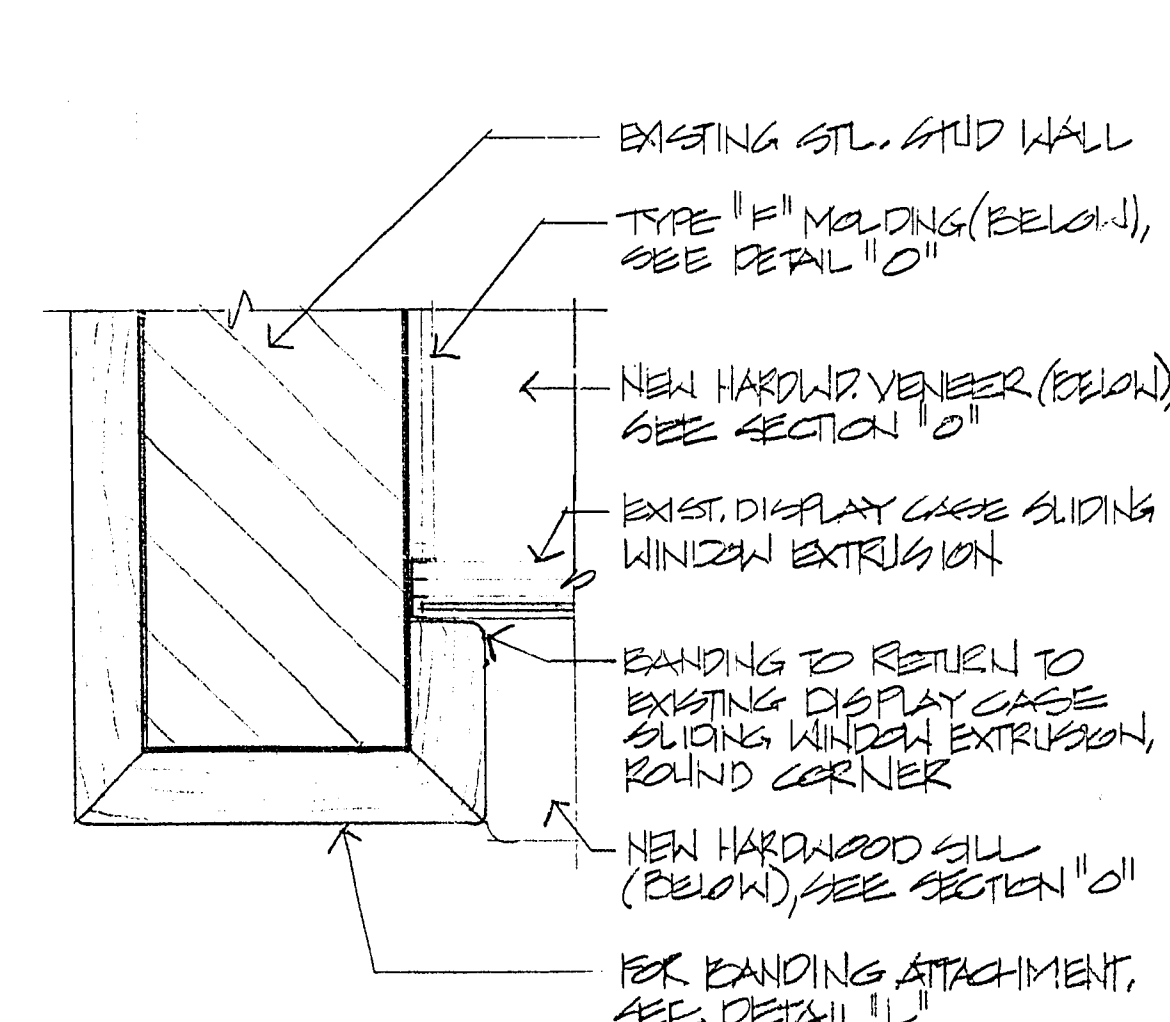

BANDING DETAIL

1/4" x 1" N

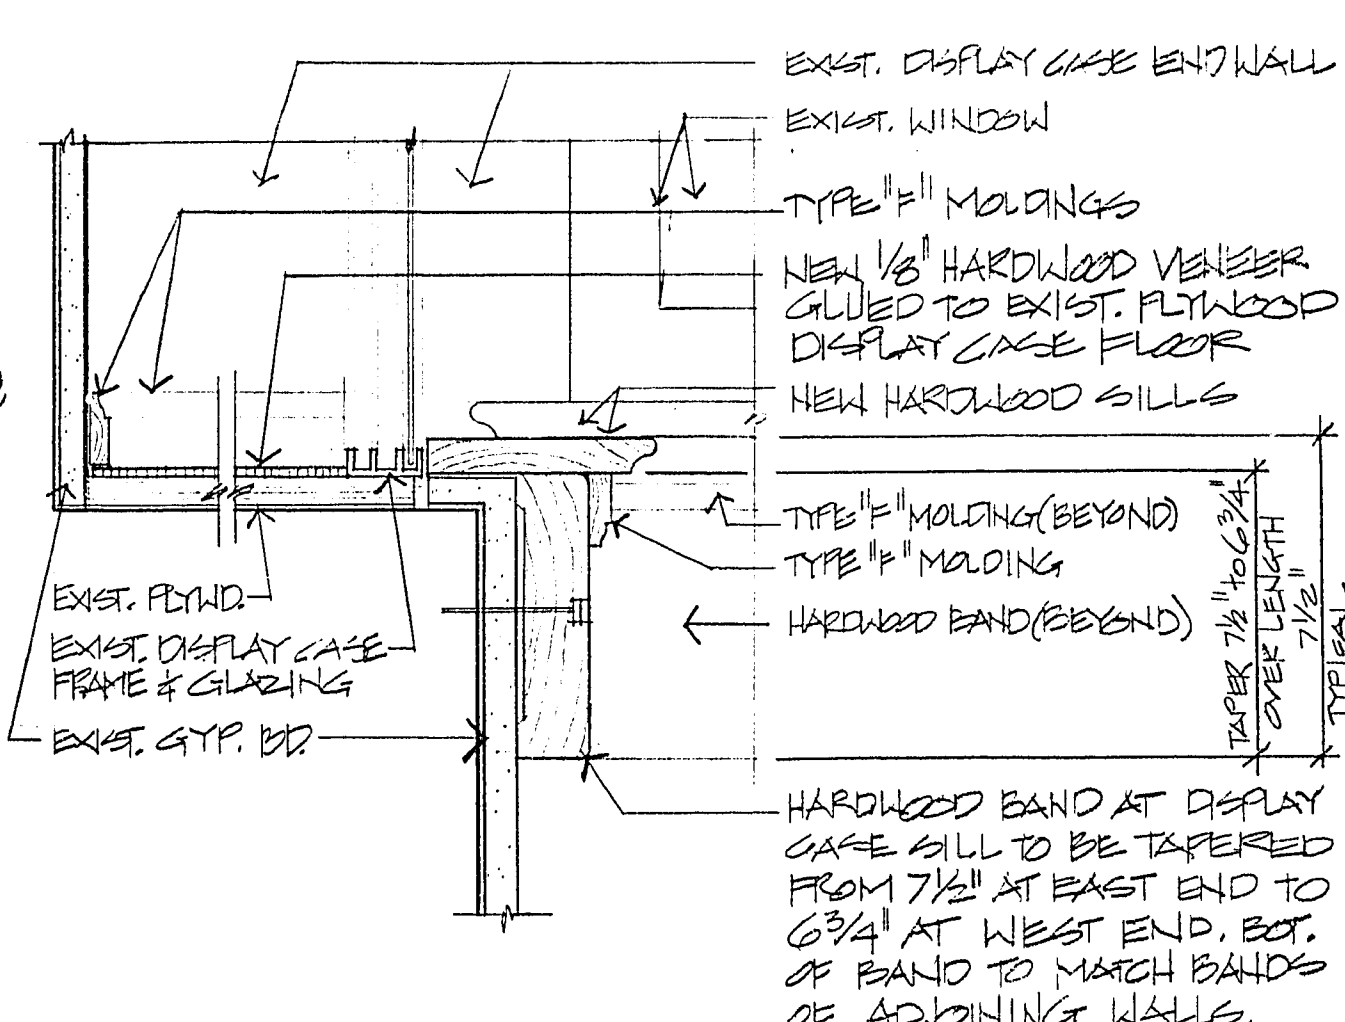


DISPLAY CASE SECTION

3/8" x 1" O



City of Las Vegas, Nevada  
Department of Design and Development  
Thomas B. Graham, AICP, RIA, Director  
DESIGN BY: SCALE: AS SHOWN  
DATE: 1/87  
DRAWN BY:

| REVISIONS | DATE |
|-----------|------|
|           |      |
|           |      |
|           |      |

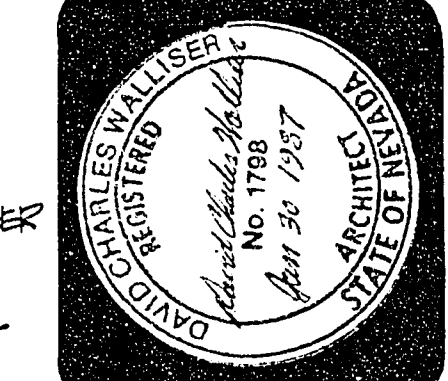

DOWNTOWN TRANSPORTATION CENTER AMENITIES  
INTERIOR ELEVATIONS & DETAILS  
3013-15

PROJECT NO. WU9040  
DRAWING NO. 590-2F  
SHEET 11 OF 41  
A11