



City of Las Vegas, Nevada
Department of Design and Development
 Thomas B. Graham, AICP, RLA, Director


REVISIONS	DATE



DOWNTOWN TRANSPORTATION CENTER AMENITIES
 Typical Central Core Column Details

PROJECT NO. WU9040
 DRAWING NO. 590-2F
 SHEET 19 OF 41
 A19

30-13-03
 80-81-08

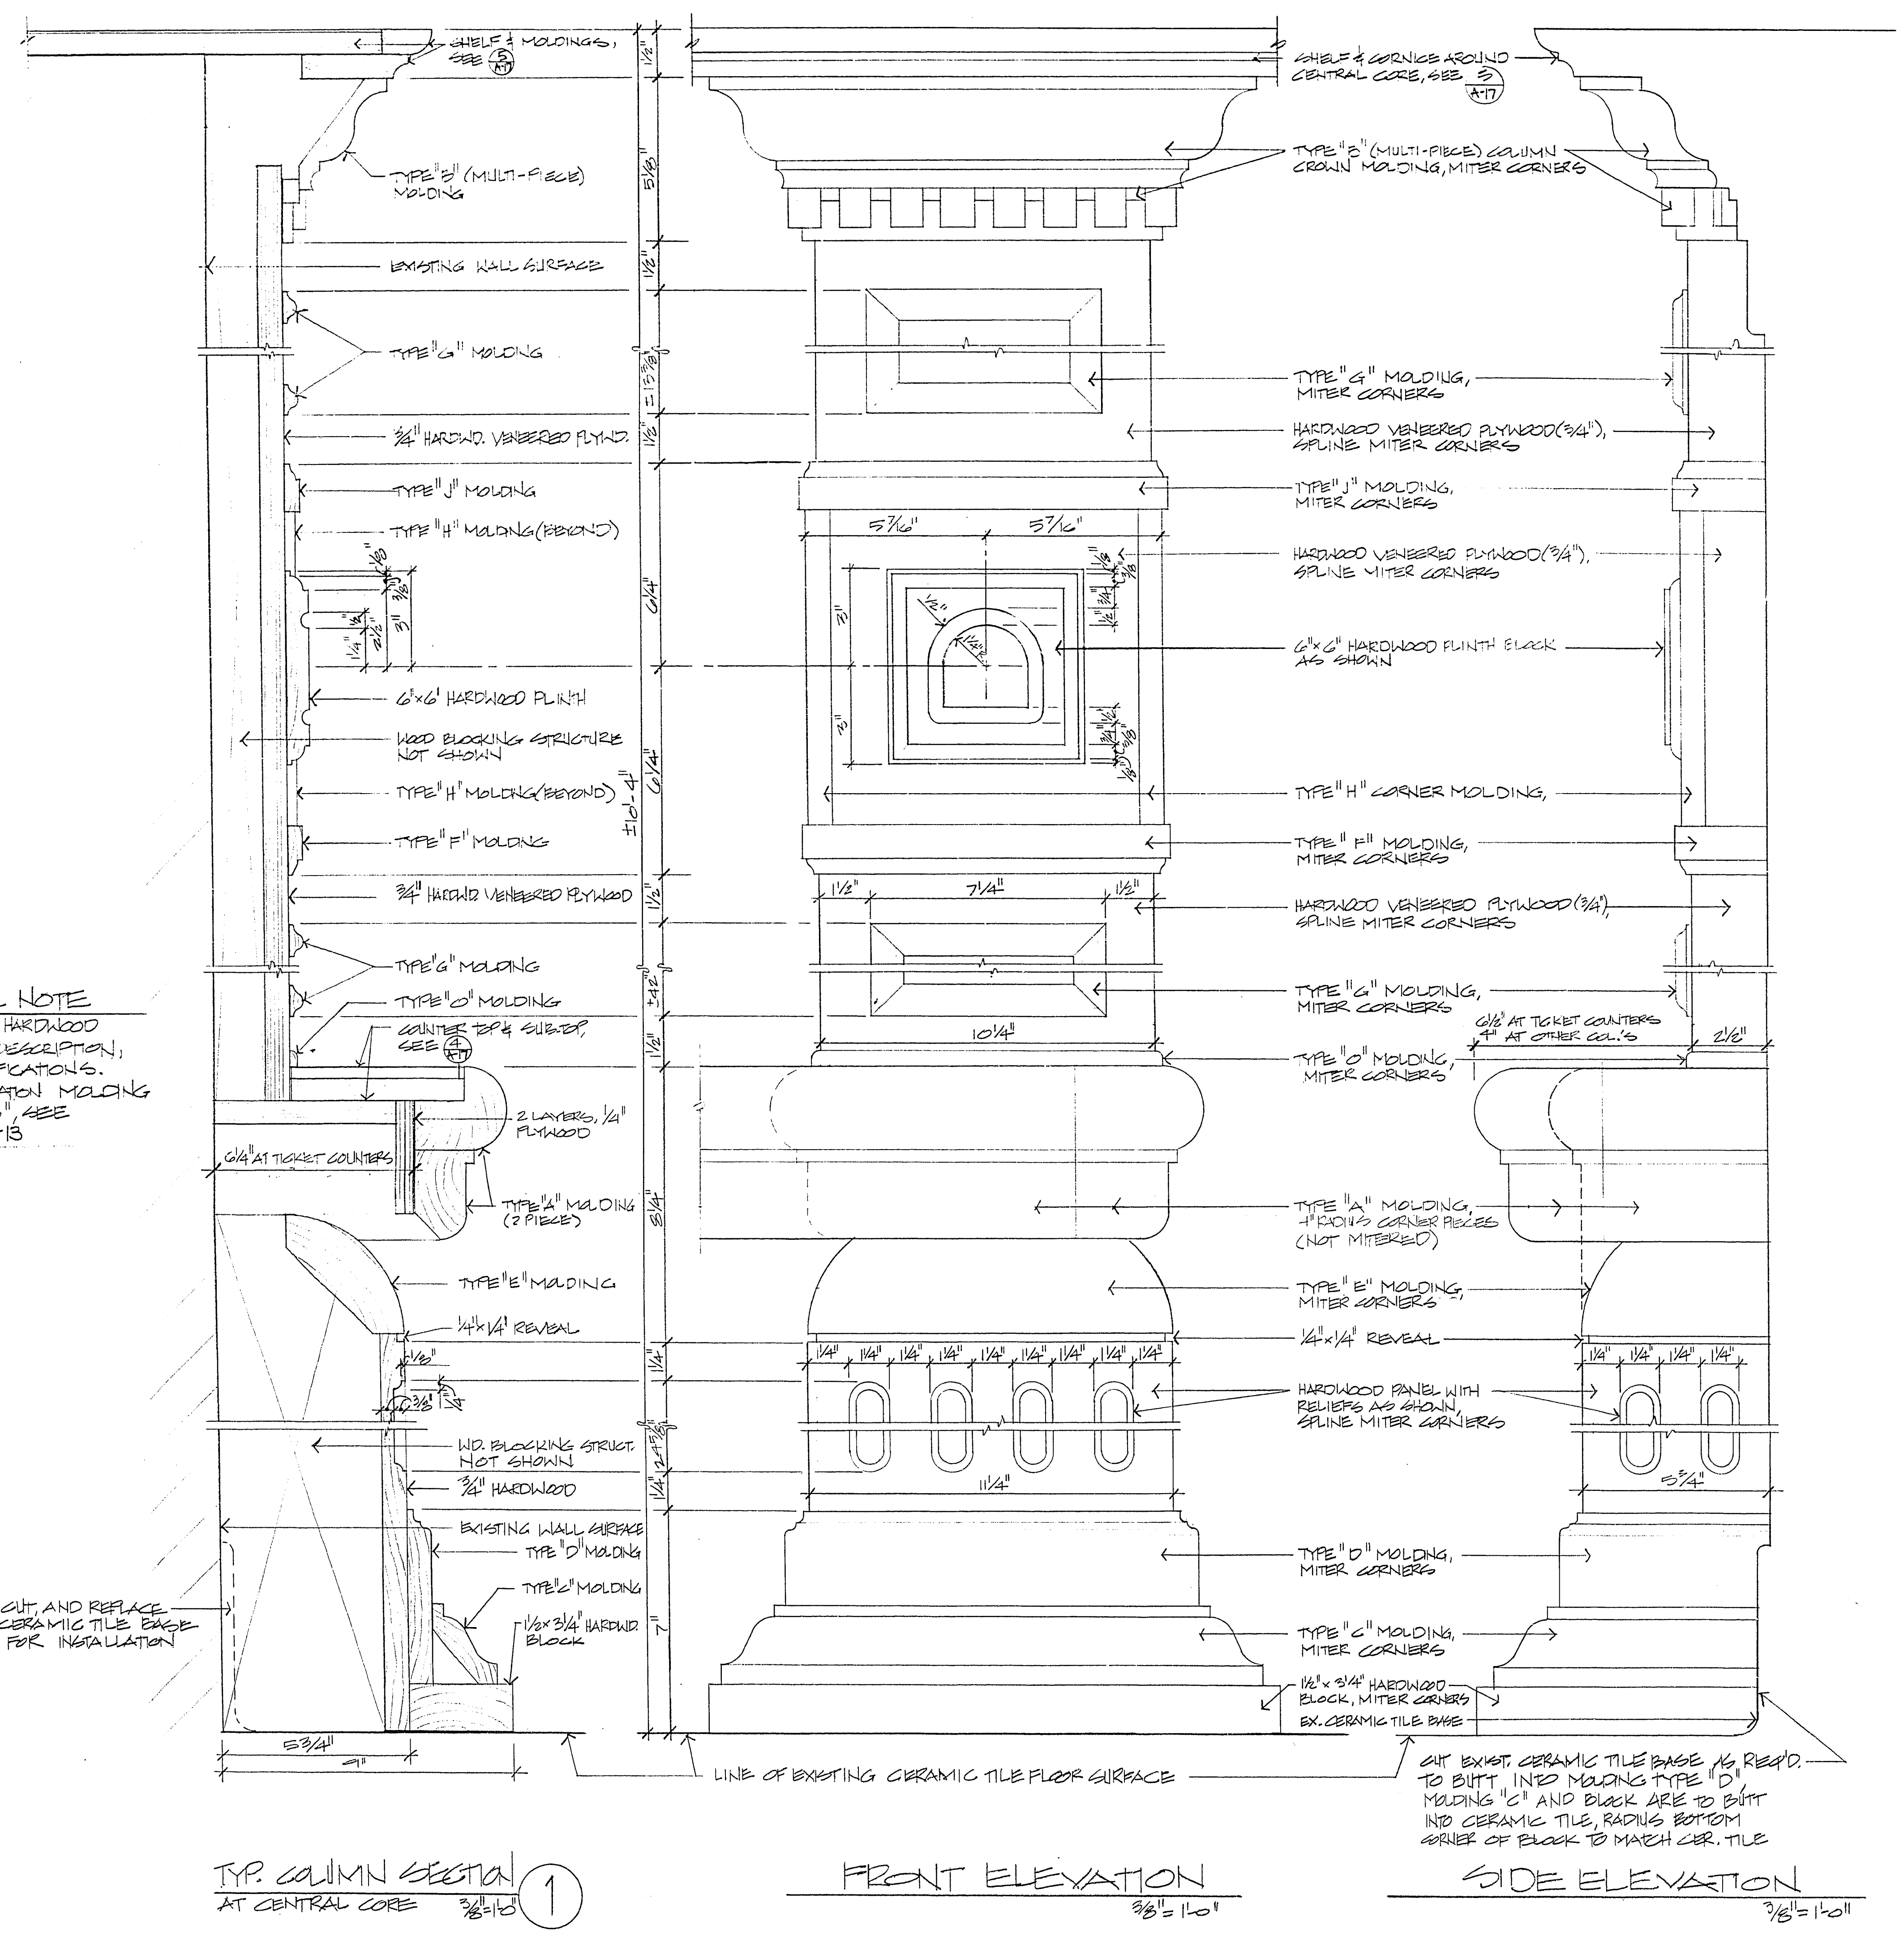

GENERAL NOTE
 FOR HARDWOOD AND FINISH DESCRIPTION, SEE SPECIFICATIONS. FOR ILLUSTRATION MOLDING "TYPE S", SEE SHEET A-13

REMOVE, CUT, AND REPLACE EXISTING CERAMIC TILE BASE AS REQ'D FOR INSTALLATION

HIGH PRIORITY