



City of Las Vegas, Nevada
Department of Design and Development
 Thomas B. Graham, AICP, RIA, Director
 DESIGN BY: C. PEARSON, ARCHITECT
 DRAWN BY: C. PEARSON, ARCHITECT
 SCALE: 1/2" = 1'
 DATE: 1/87

REVISIONS	DATE




DOWNTOWN TRANSPORTATION CENTER AMENITIES
ETCHED GLASS DETAILS

30-13-27

PROJECT NO.
WU9040
 DRAWING NO.
590-2F
 SHEET 23 OF 41
A23

- NOTES:**
1. GLAZING IS TO BE LAMINATED SAFETY GLASS.
 2. PATTERN IS TO BE SANDBLASTED AS SHOWN ON ONE SIDE ONLY. CARE IS TO BE GIVEN THAT PATTERN IS NOT ETCHED TOO DEEPLY INTO SAFETY GLASS THAT IT COMPROMISES INTEGRITY OF LAMINATED UNIT.
 3. GLASS DOORS ARE TO OPERATE IN SUCH A WAY THAT THE PATTERNS MERGE (MATCH) WHEN SLIDING SECTION OF DOOR IS OPEN.
 4. RAILINGS TO BE ATTACHED ON TROLLEY TICKET SIDE.

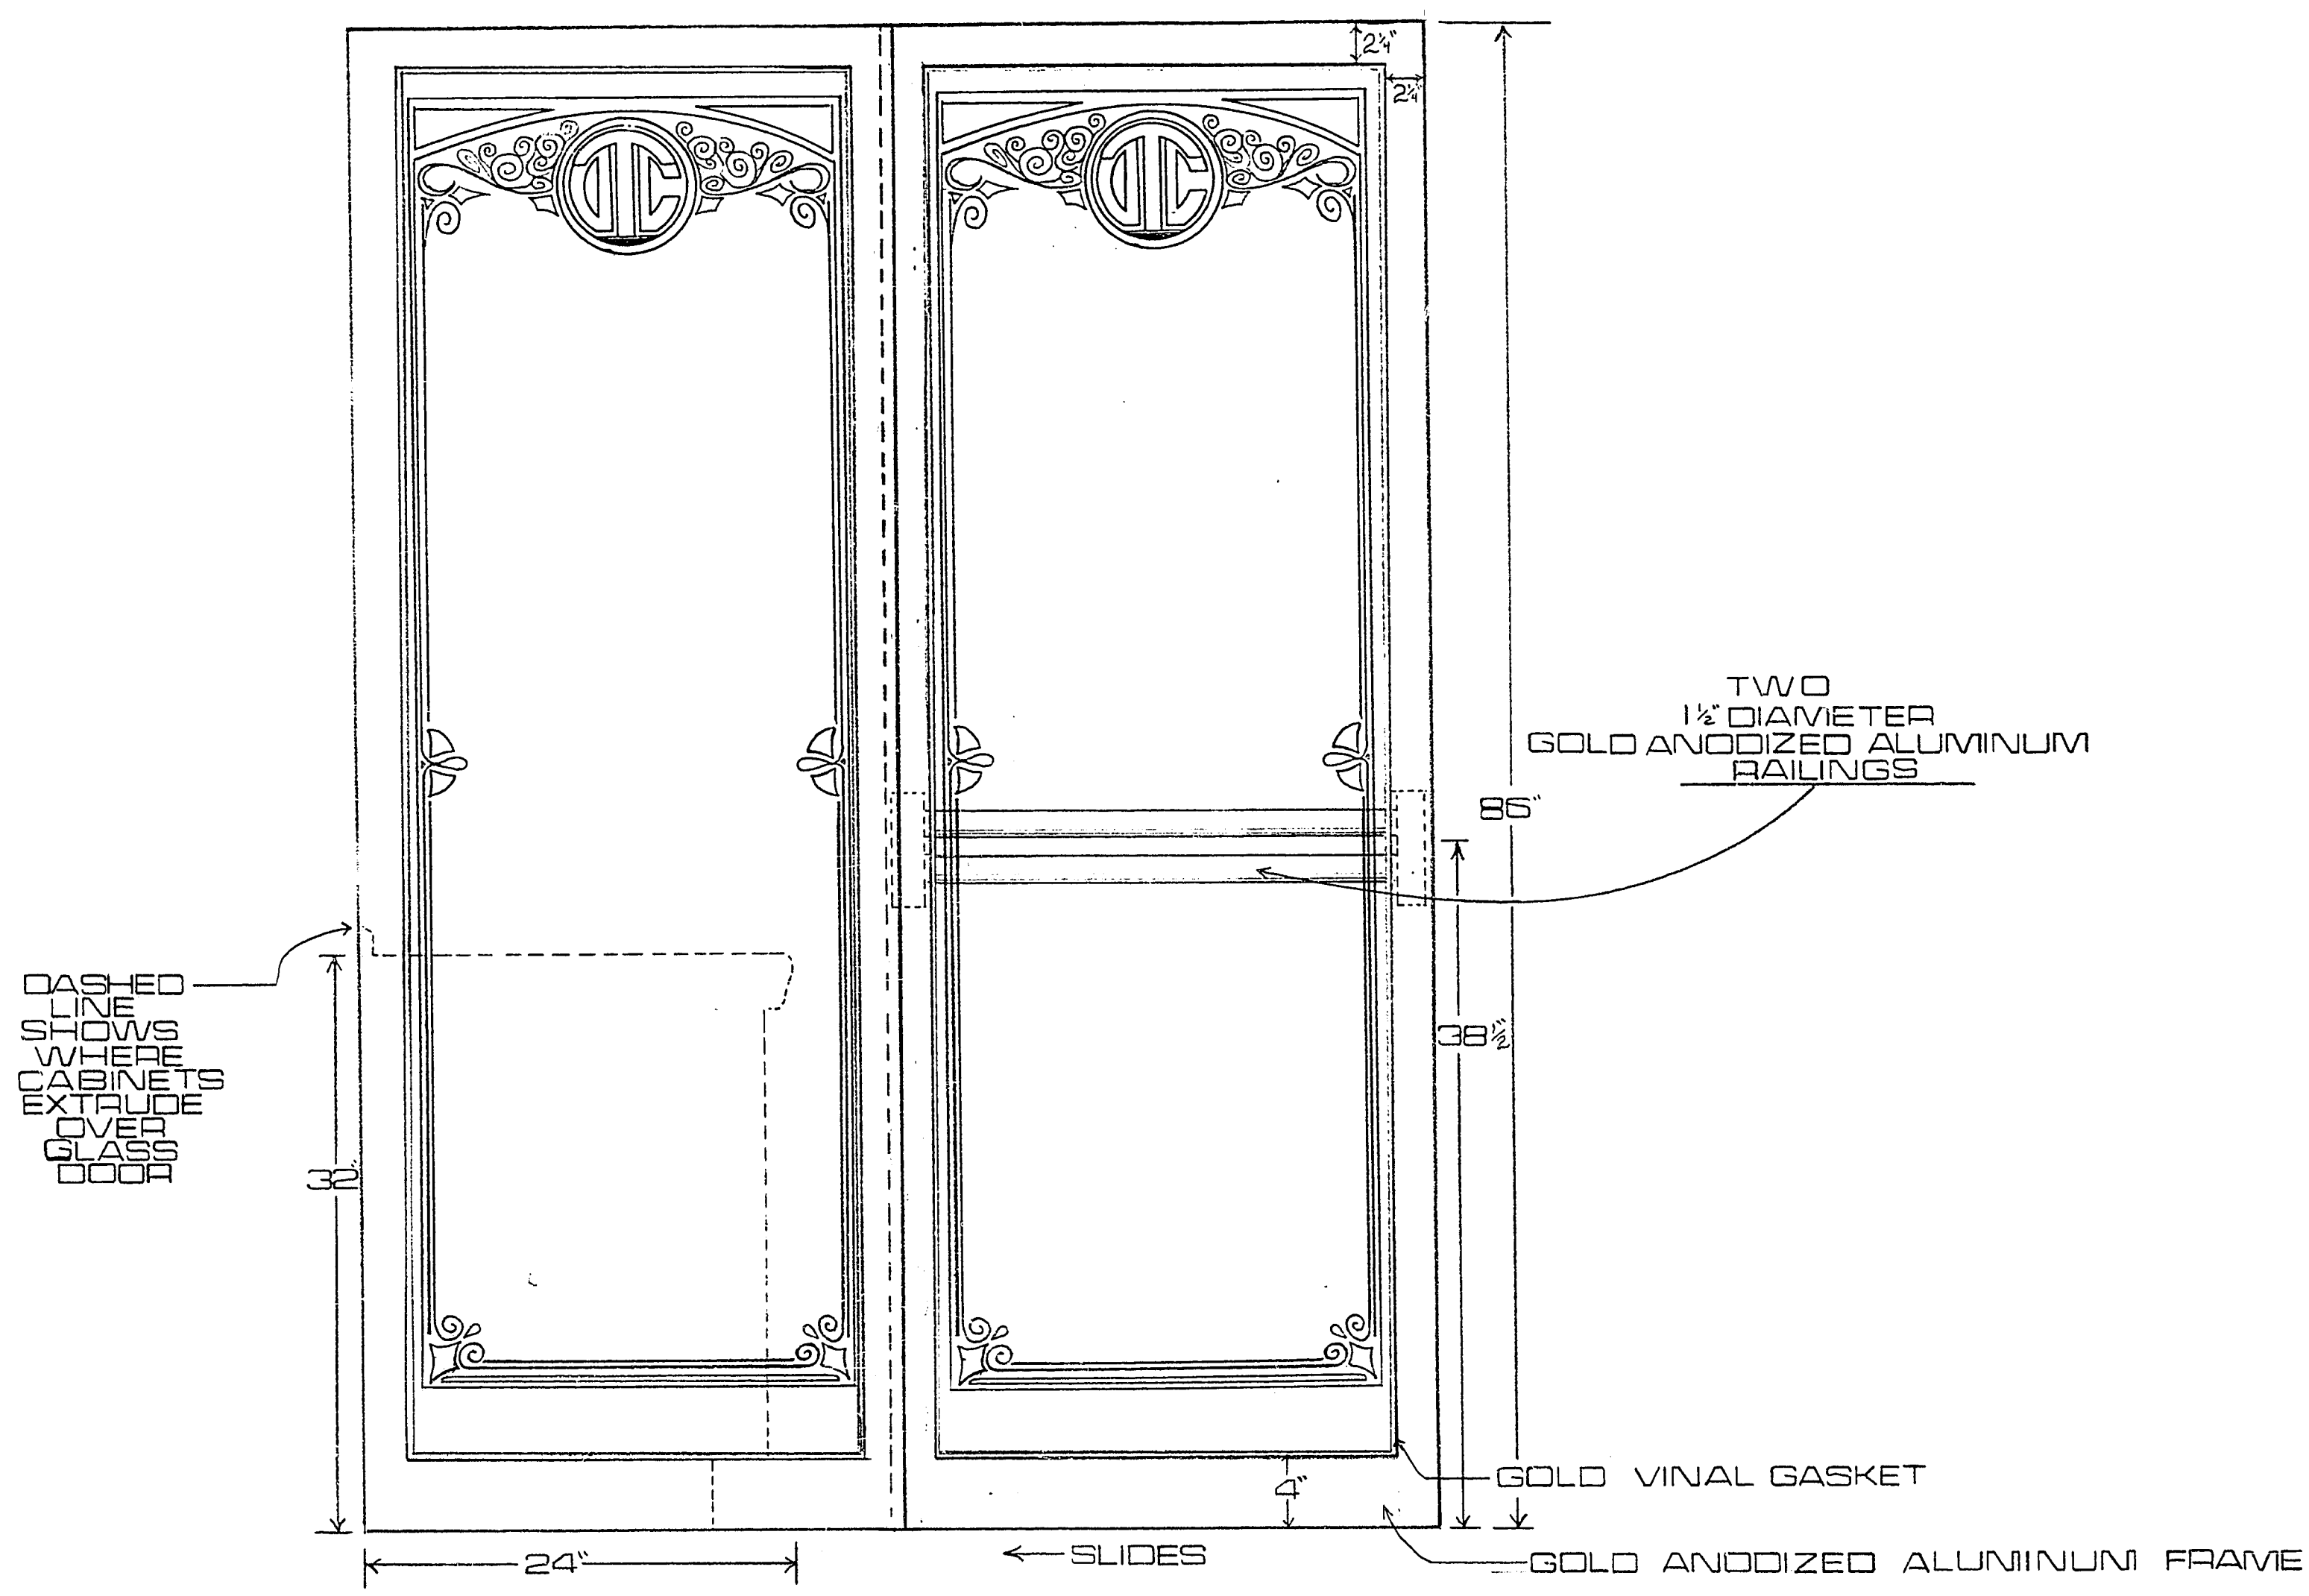

ELEVATION OF SLIDING GLASS DOOR WITH ETCHED GLASS PATTERNS (ELEVATION FROM BUS TICKET SIDE)
 SCALE 1/2" = 1'
 FOR DOWNTOWN TRANSPORTATION CENTER INTERIOR

HIGH PRIORITY