



GENERAL NOTES


1. REFER TO UNIFORM STANDARD SPECIFICATIONS FOR PUBLIC WORKS AND CONSTRUCTION OFF-SITE IMPROVEMENTS CLARK COUNTY AREA, LATEST EDITION FOR MATERIAL SPECIFICATIONS.
2. INSTALL ALL TRAFFIC SIGNS PER CCUSD #249.

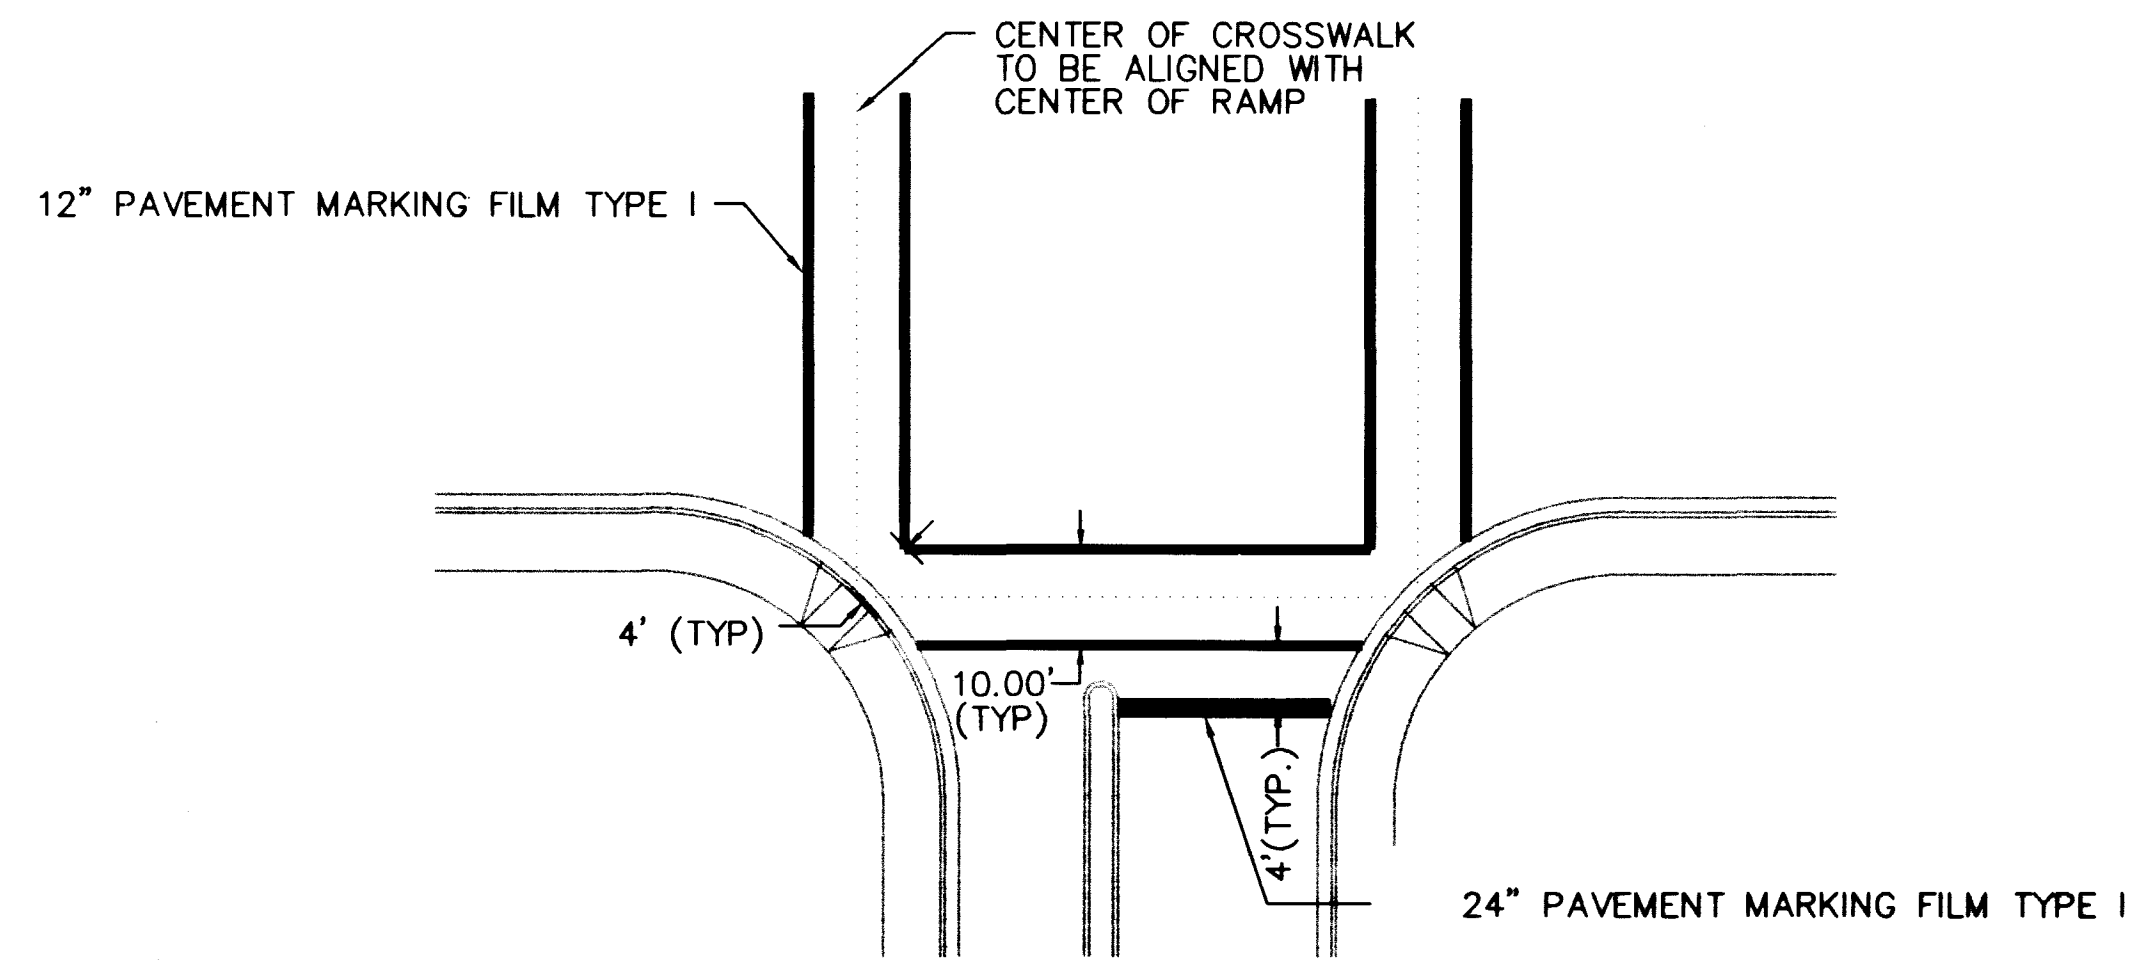


CROSSWALK DETAIL
NOT TO SCALE

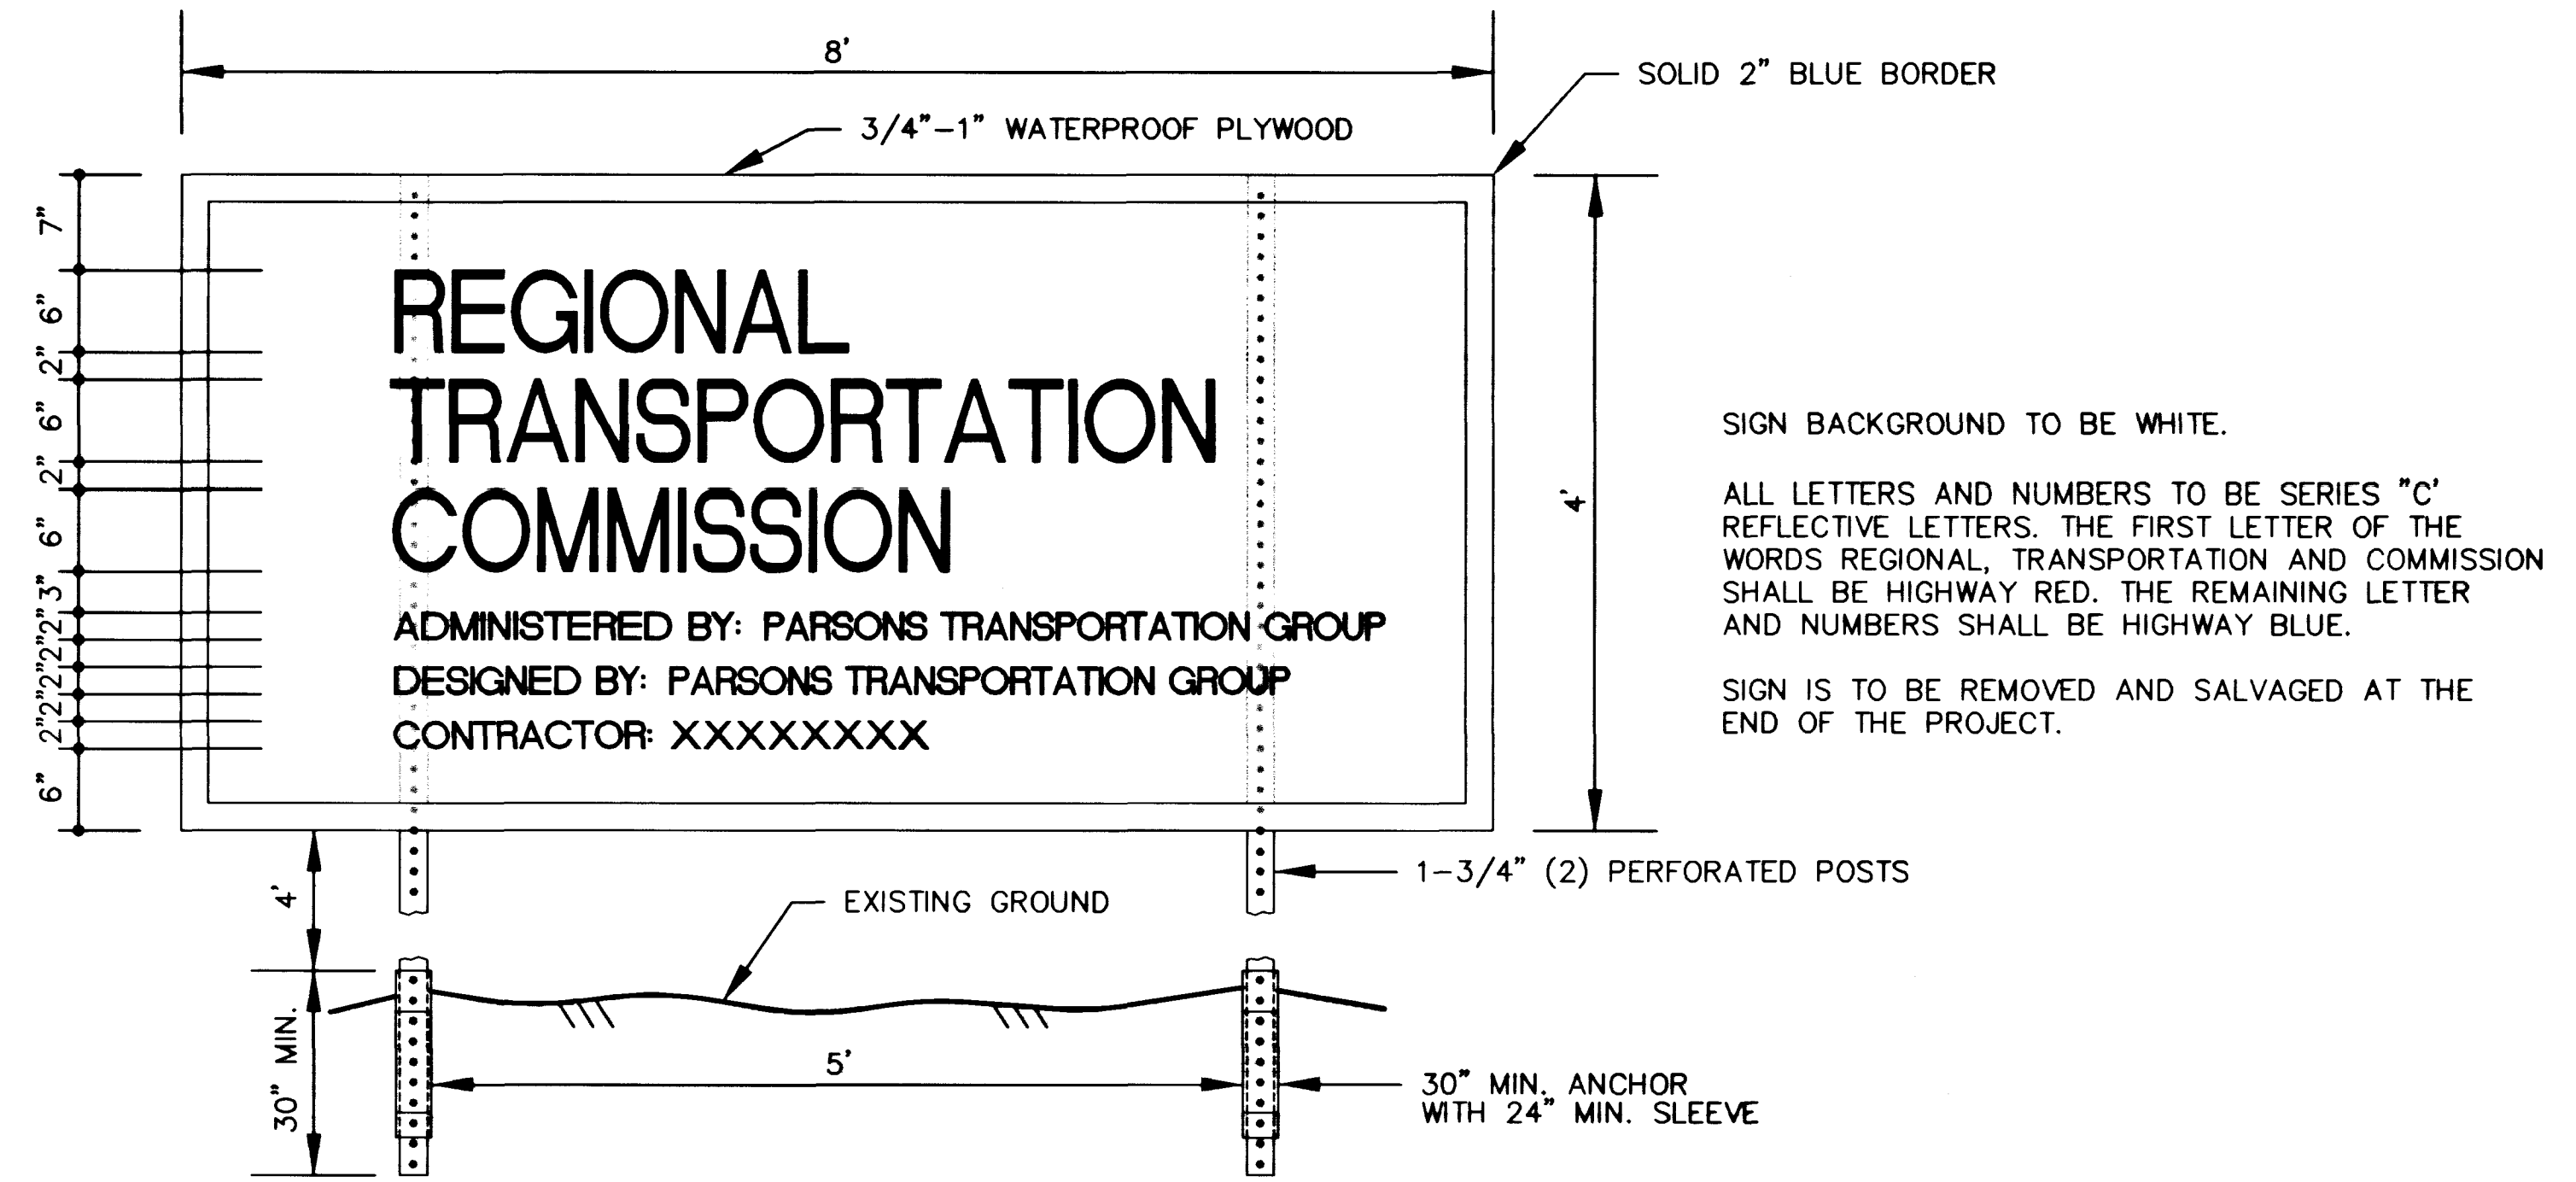

SIGN BACKGROUND TO BE WHITE.
ALL LETTERS AND NUMBERS TO BE SERIES "C" REFLECTIVE LETTERS. THE FIRST LETTER OF THE WORDS REGIONAL, TRANSPORTATION AND COMMISSION SHALL BE HIGHWAY RED. THE REMAINING LETTER AND NUMBERS SHALL BE HIGHWAY BLUE.
SIGN IS TO BE REMOVED AND SALVAGED AT THE END OF THE PROJECT.

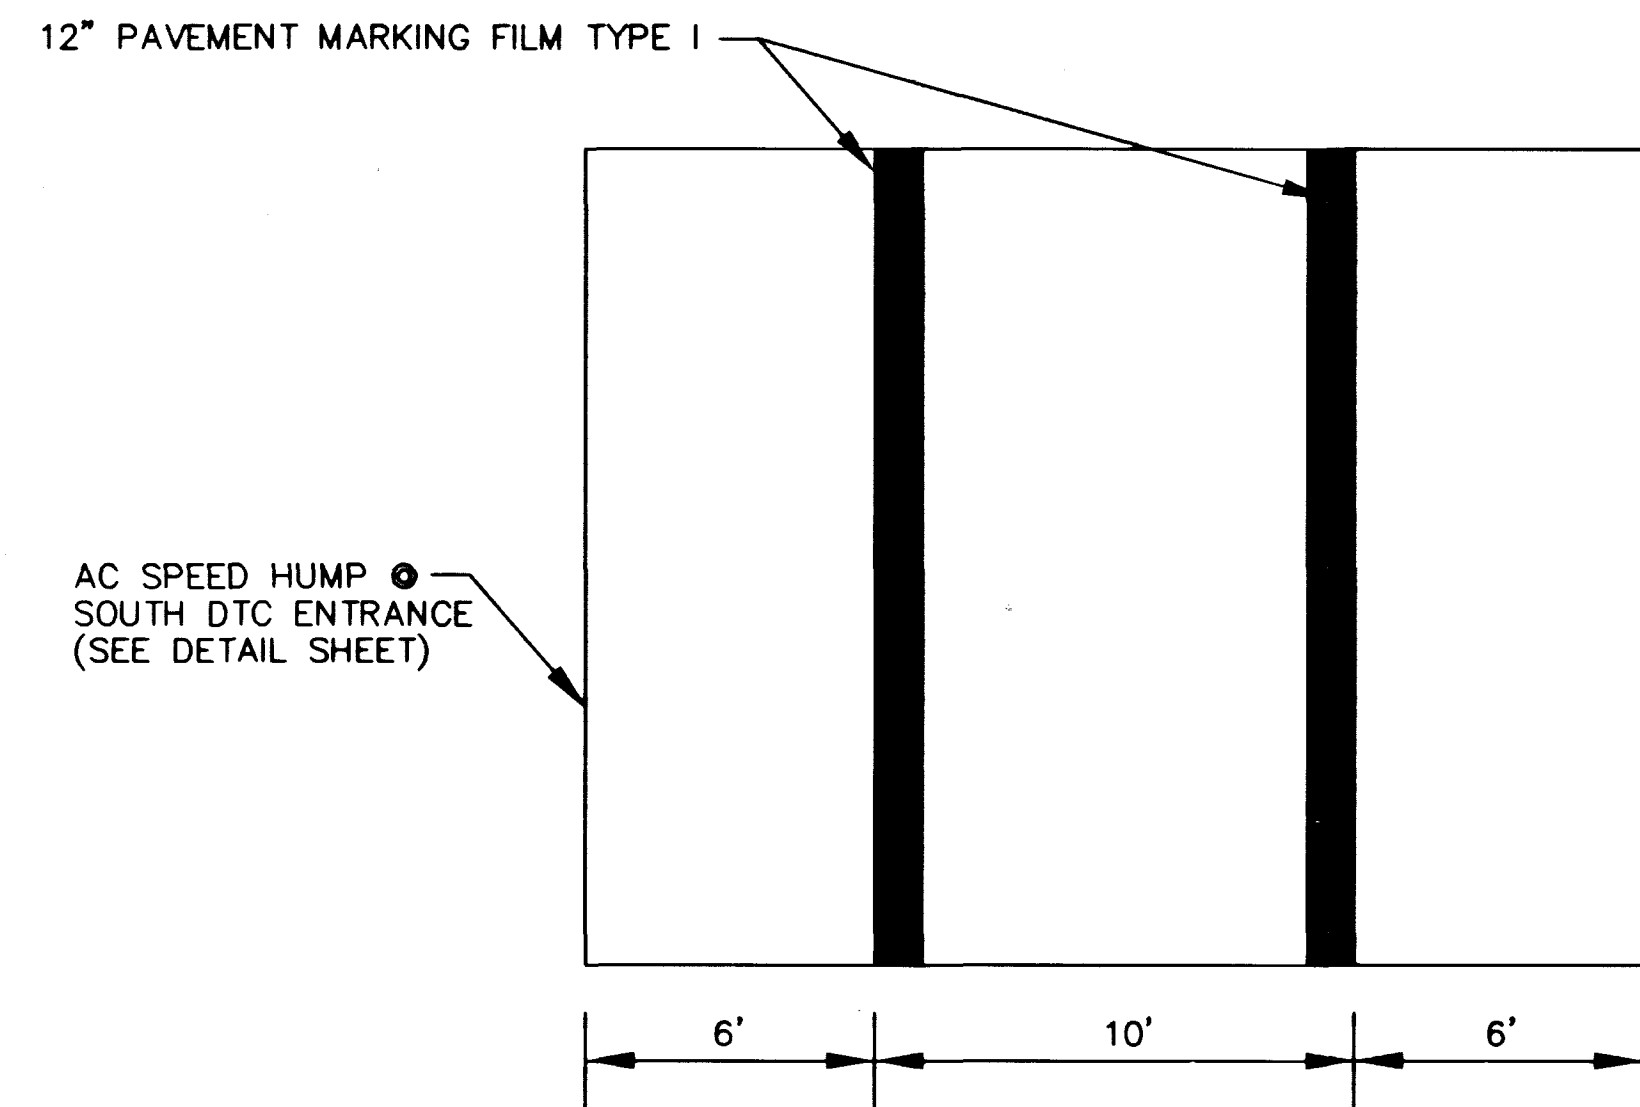

SPEED HUMP STRIPING
NOT TO SCALE

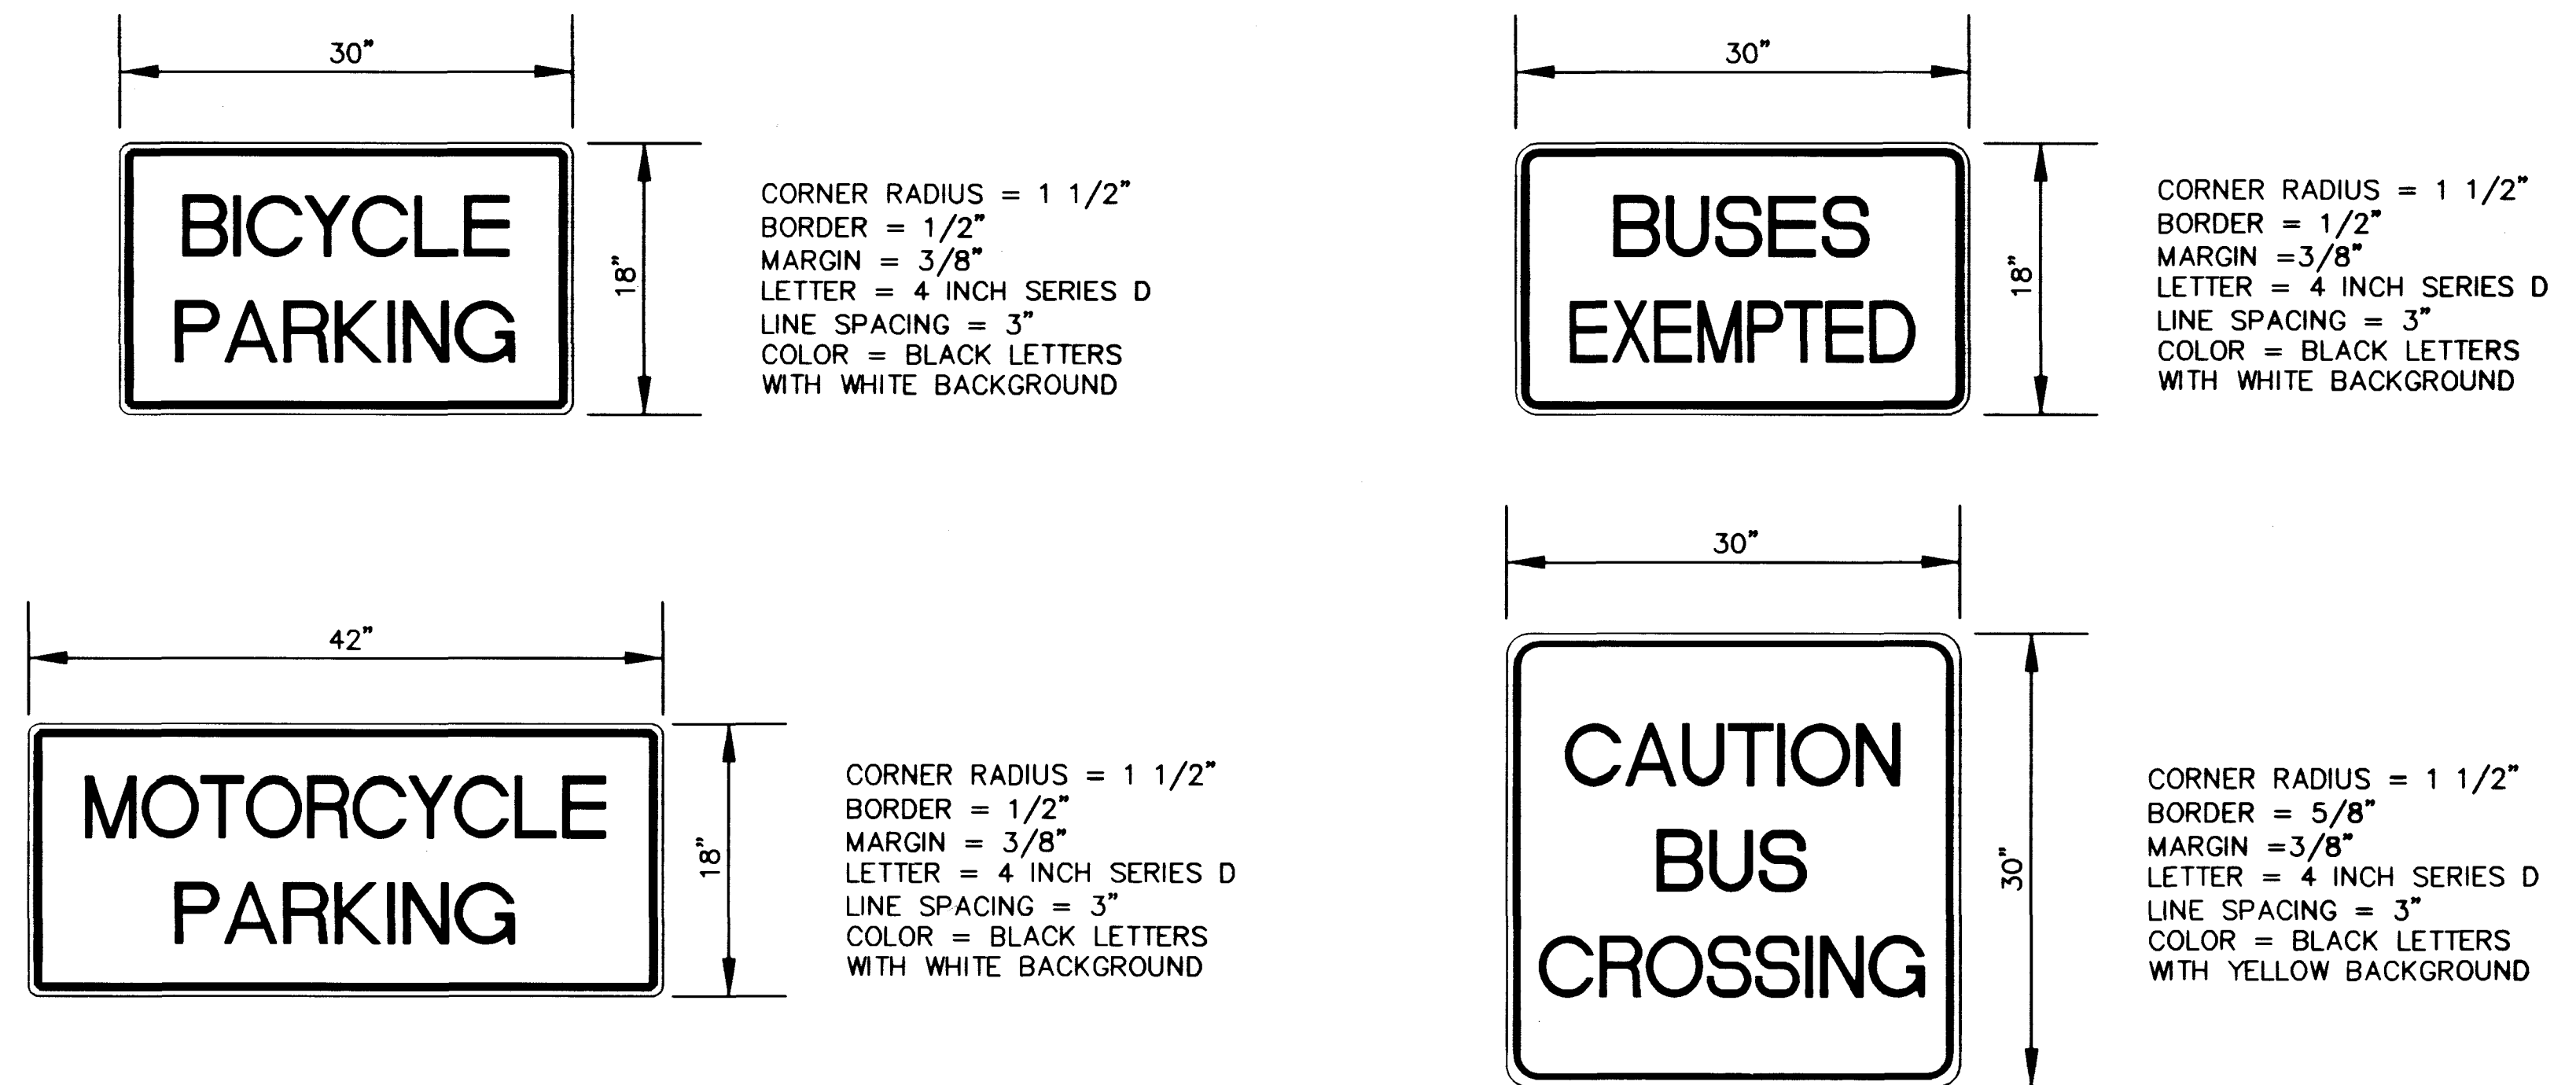

SPECIAL SIGN DETAILS
NOT TO SCALE


APPROVED
REVISIONS DESCRIPTION
NO. DATE
PARSONS TRANSPORTATION GROUP 2727 S. PARKWAY BOULEVARD LAS VEGAS, NEVADA 89142 PHONE (702) 735-4400 FAX (702) 735-4402
DOWNTOWN TRANSPORTATION CENTER REDESIGN TRAFFIC DETAILS REGIONAL TRANSPORTATION COMMISSION
JOB NO. 641209 DATE: 03/30/98 HORIZ. SCALE: NONE VERT. SCALE: NONE DRAWN BY: CDA DESIGNED BY: JSR APPROVED BY: JJC
DRAWING NO. T-6 OF T-6 21 OF 29

G:\PROJECTS\164209\VTM\228-SDT.DWG Wed Apr 08 09:18:12 1998 Plotted by M.B.M.


4:22:08 PM 03/30/98

GENERAL NOTES


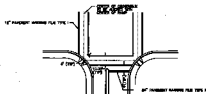

CROSSWALK DETAIL

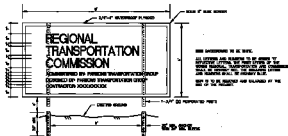

SPEED HUMP STRIP



SPECIAL SIGN DETAILS



REGIONAL TRANSPORTATION
COMMISSION

