



G:\PROJECTS\641209\STAG\NS\DTIC-DPS.DWG Mon Mar 30 11:11:24 1998 Plotted by W.B.M.

DTIC-DPS  
DTIC-CPS.DWG - 03/30/98

13079

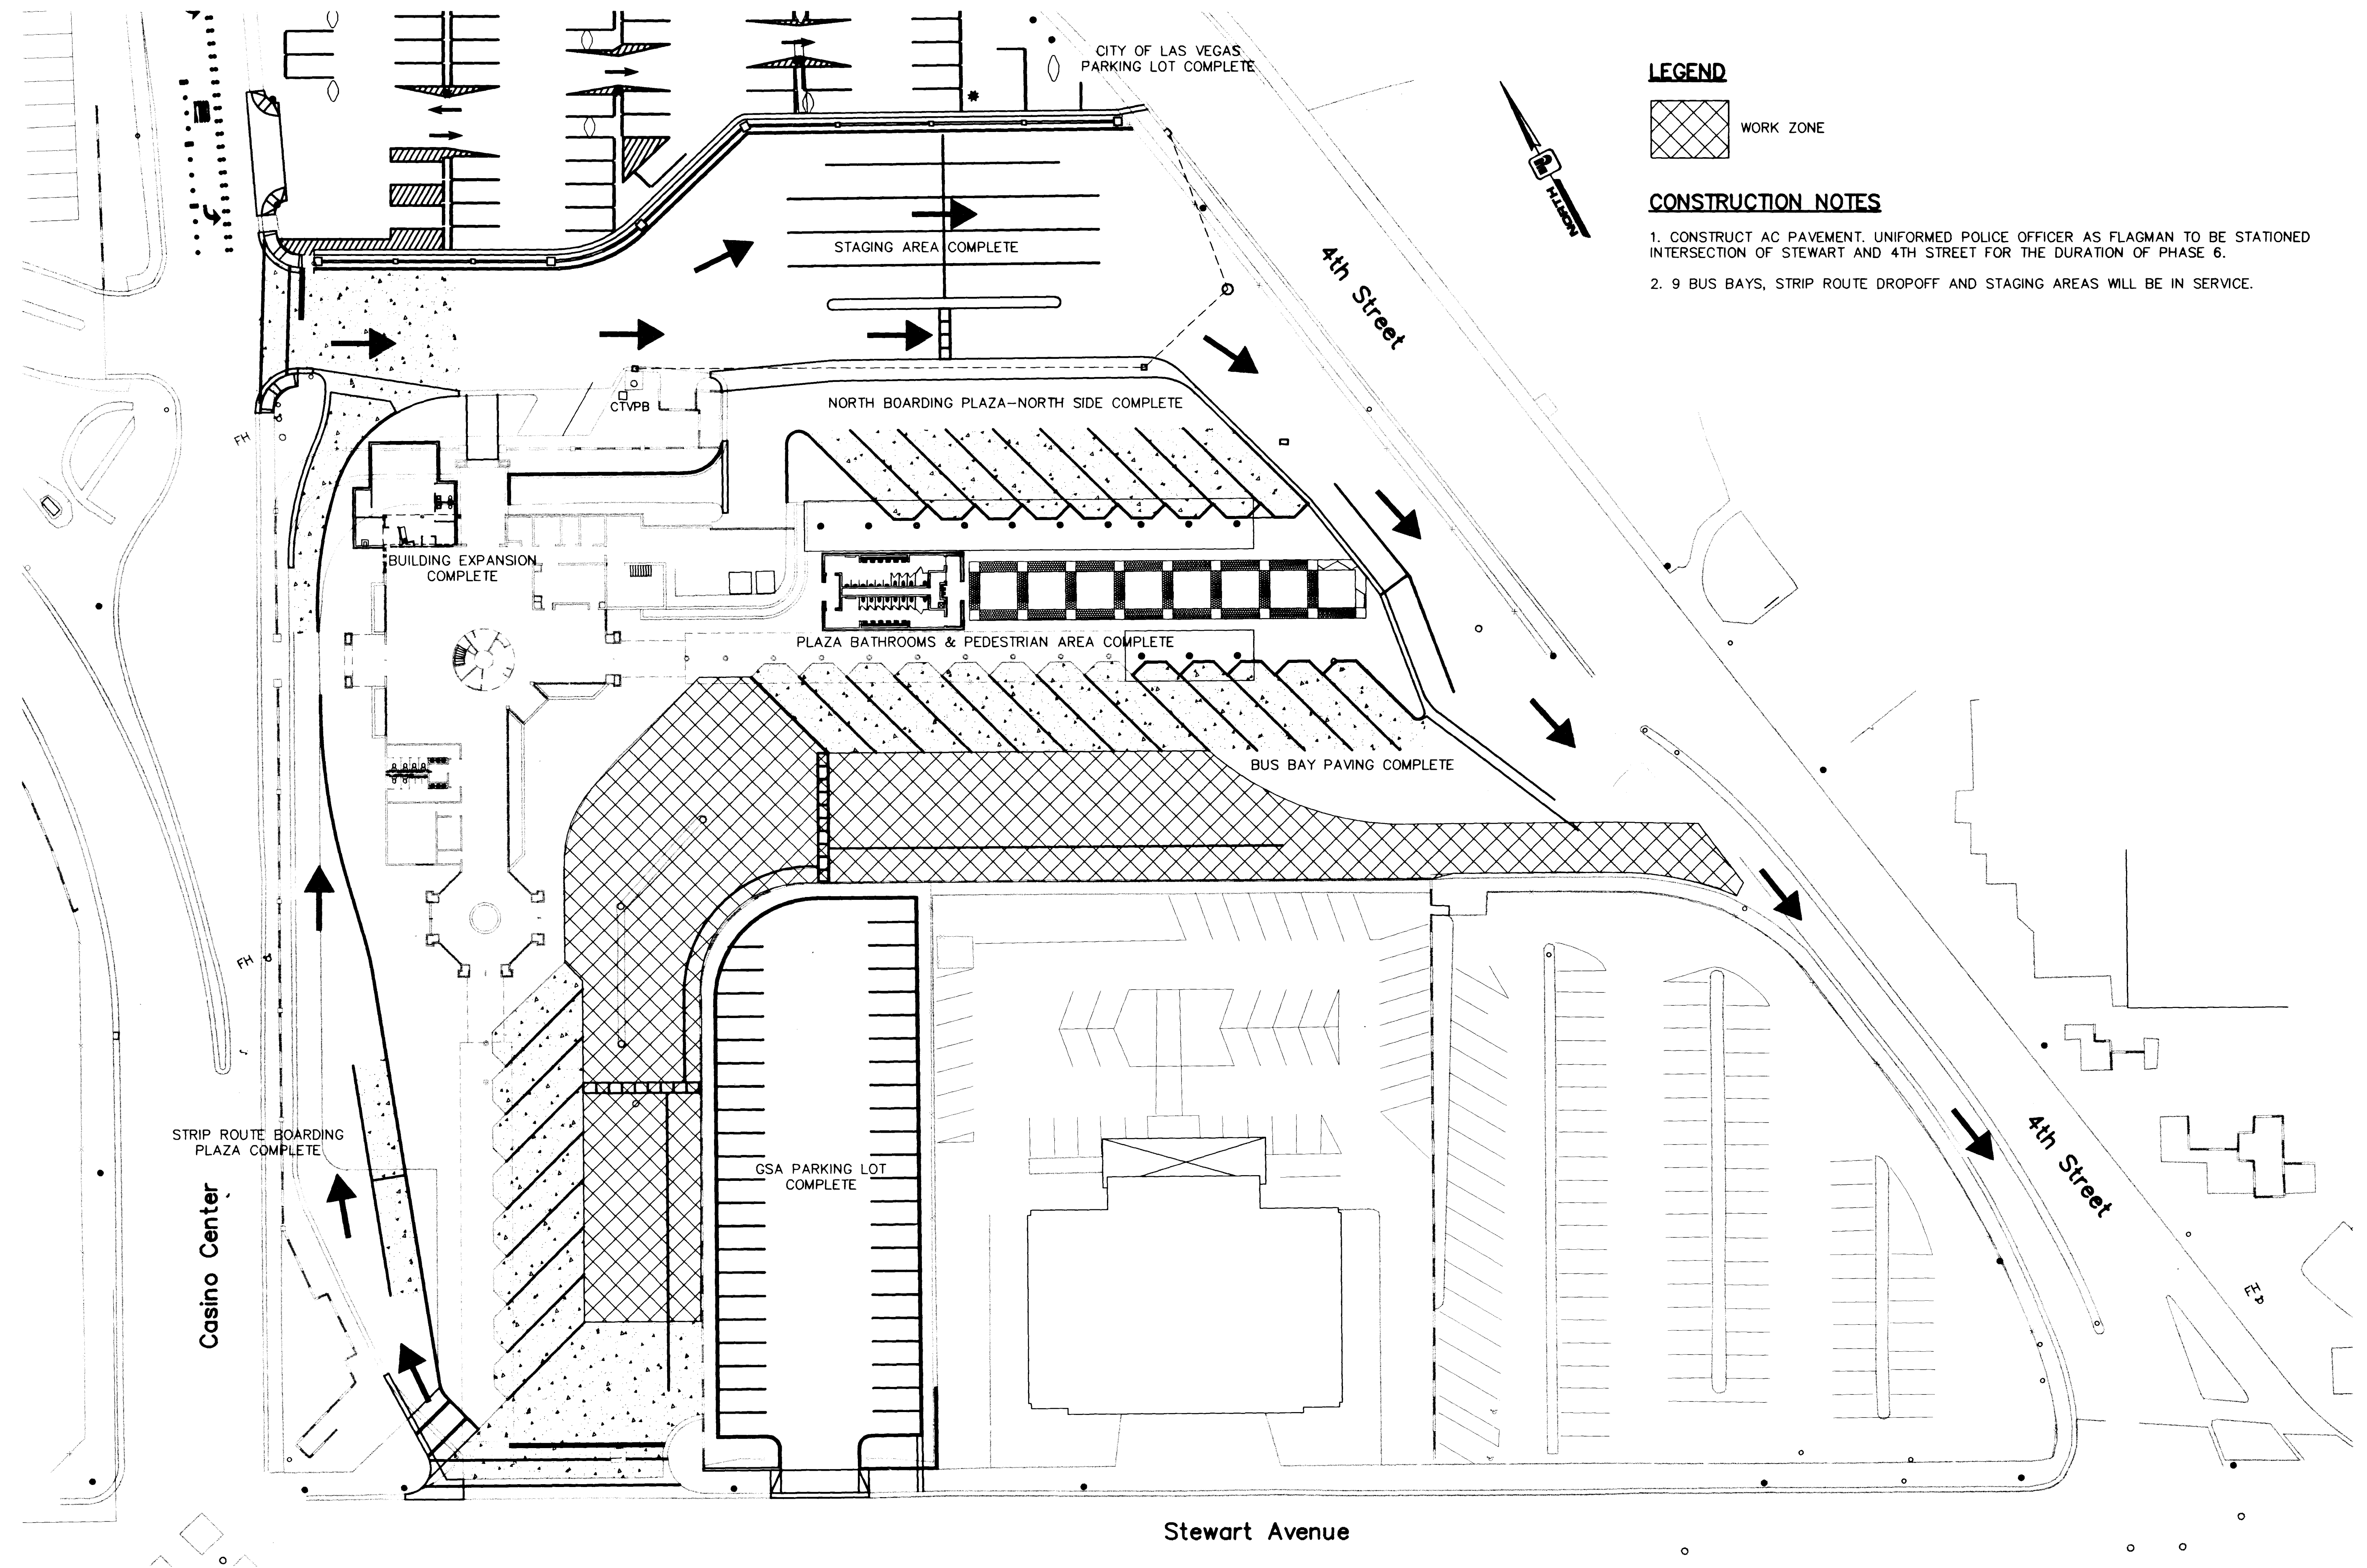

**LEGEND**

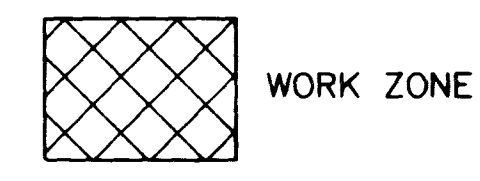


**CONSTRUCTION NOTES**

1. CONSTRUCT AC PAVEMENT. UNIFORMED POLICE OFFICER AS FLAGMAN TO BE STATIONED INTERSECTION OF STEWART AND 4TH STREET FOR THE DURATION OF PHASE 6.
2. 9 BUS BAYS, STRIP ROUTE DROPOFF AND STAGING AREAS WILL BE IN SERVICE.

APPROVED

REVISIONS  
DESCRIPTION

NO. DATE

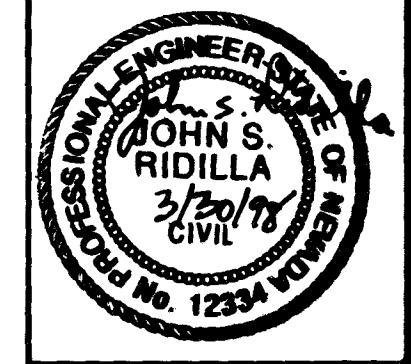

**PARSONS TRANSPORTATION GROUP**  
LAS VEGAS, NEVADA  
307 S. HANSON BOULEVARD  
PHOENIX, AZ 85004  
FAX (602) 486-6412

**VTM**  
CONSULTING ENGINEERS  
& PLANNERS  
2727 S. HANSON BOULEVARD  
PHOENIX, AZ 85004  
FAX (602) 342-2877

**DOWNTOWN TRANSPORTATION CENTER REDESIGN**  
CONSTRUCTION PHASE 6  
REGIONAL TRANSPORTATION COMMISSION

JOB NO. 641209  
DATE: 03/30/98  
HORIZ. SCALE: 1"=30'  
VERT. SCALE: NONE  
DRAWN BY: JSR  
DESIGNED BY: JJC  
APPROVED BY: LJH

DRAWING NO. CP-7 OF CP-8

590-2P

