



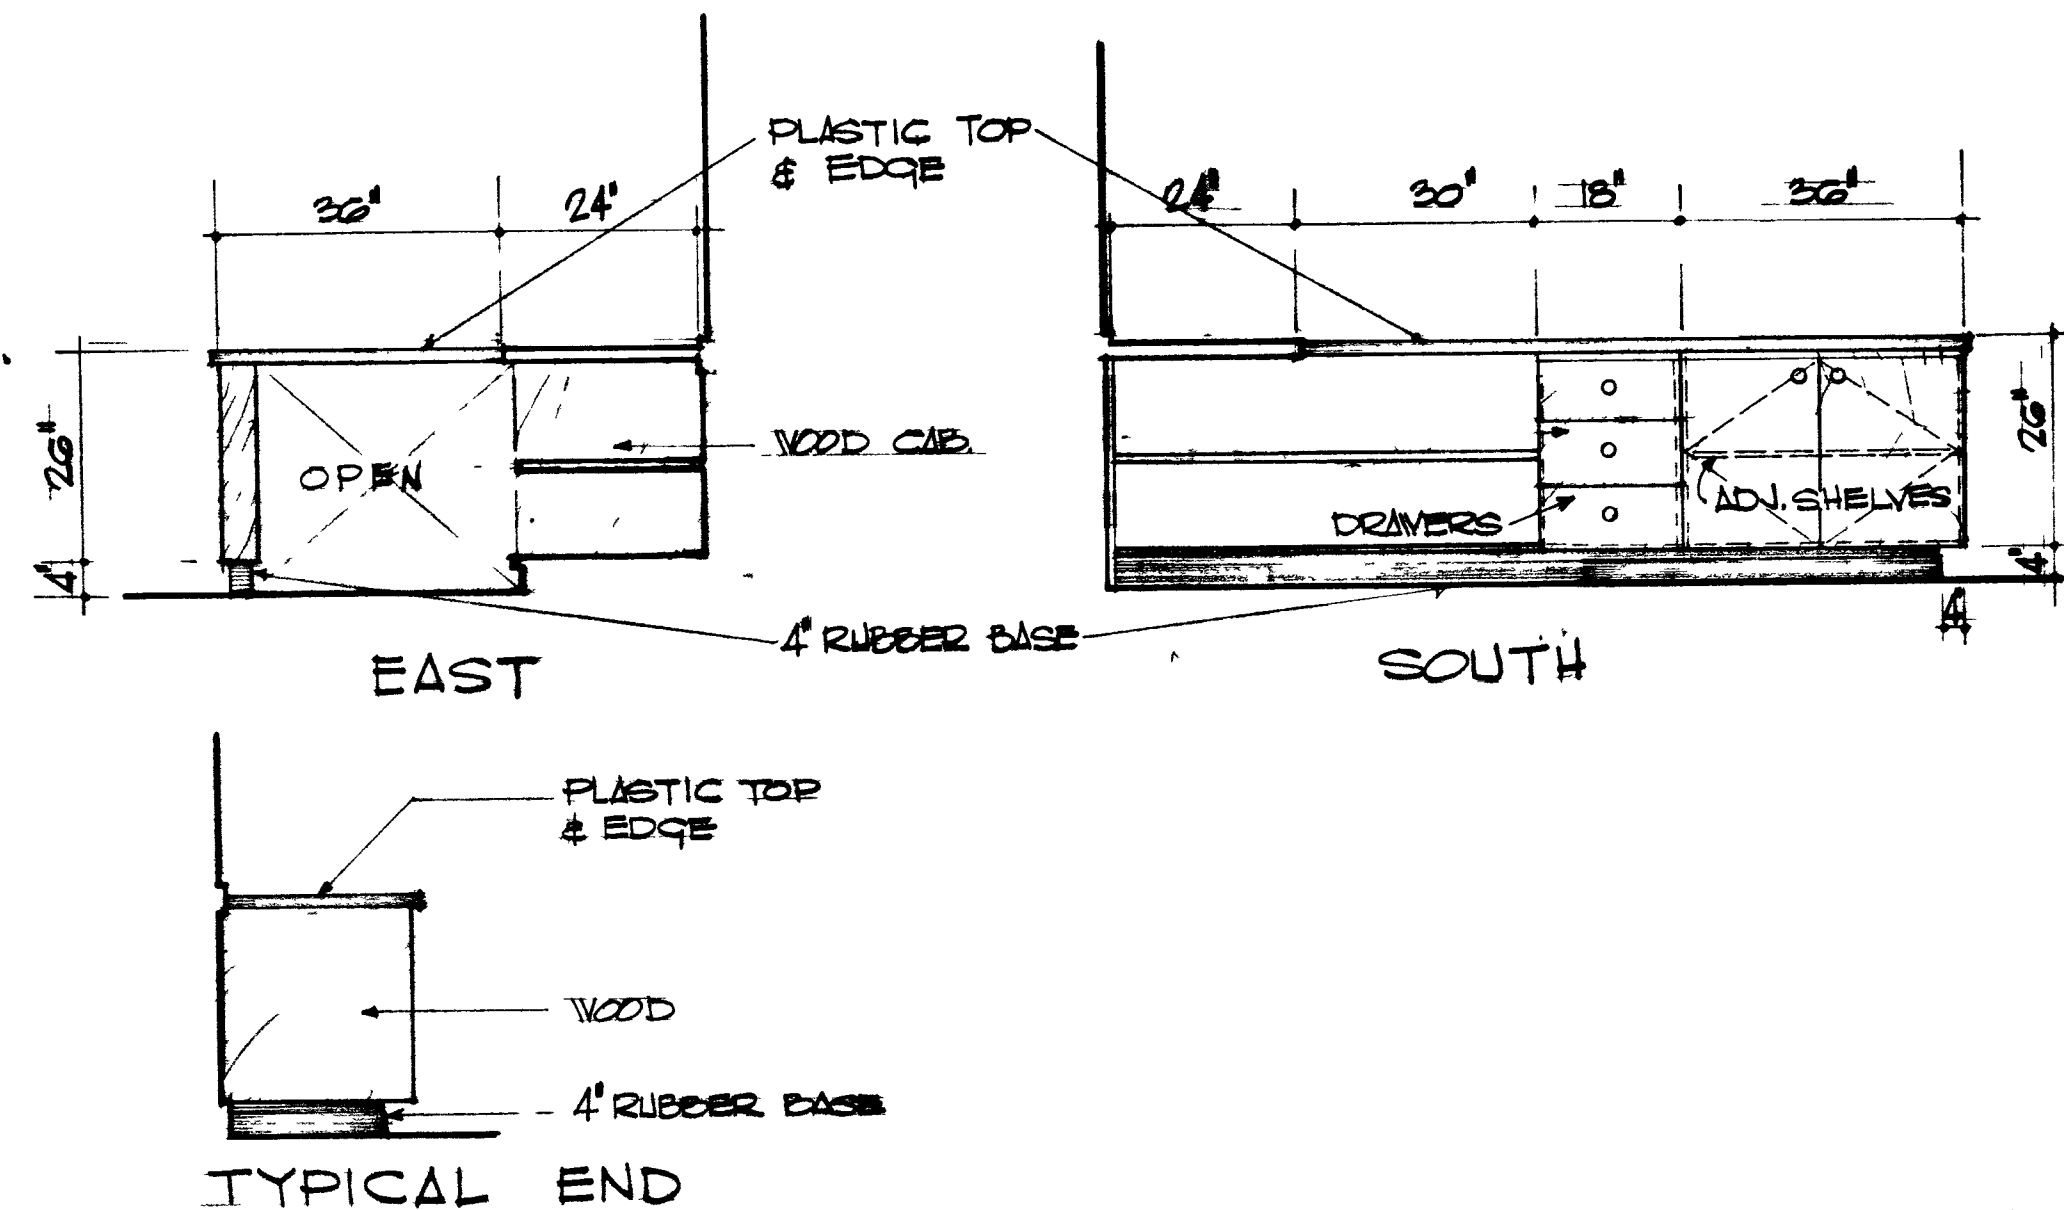


MANAGERS CABINET DETAIL (1)

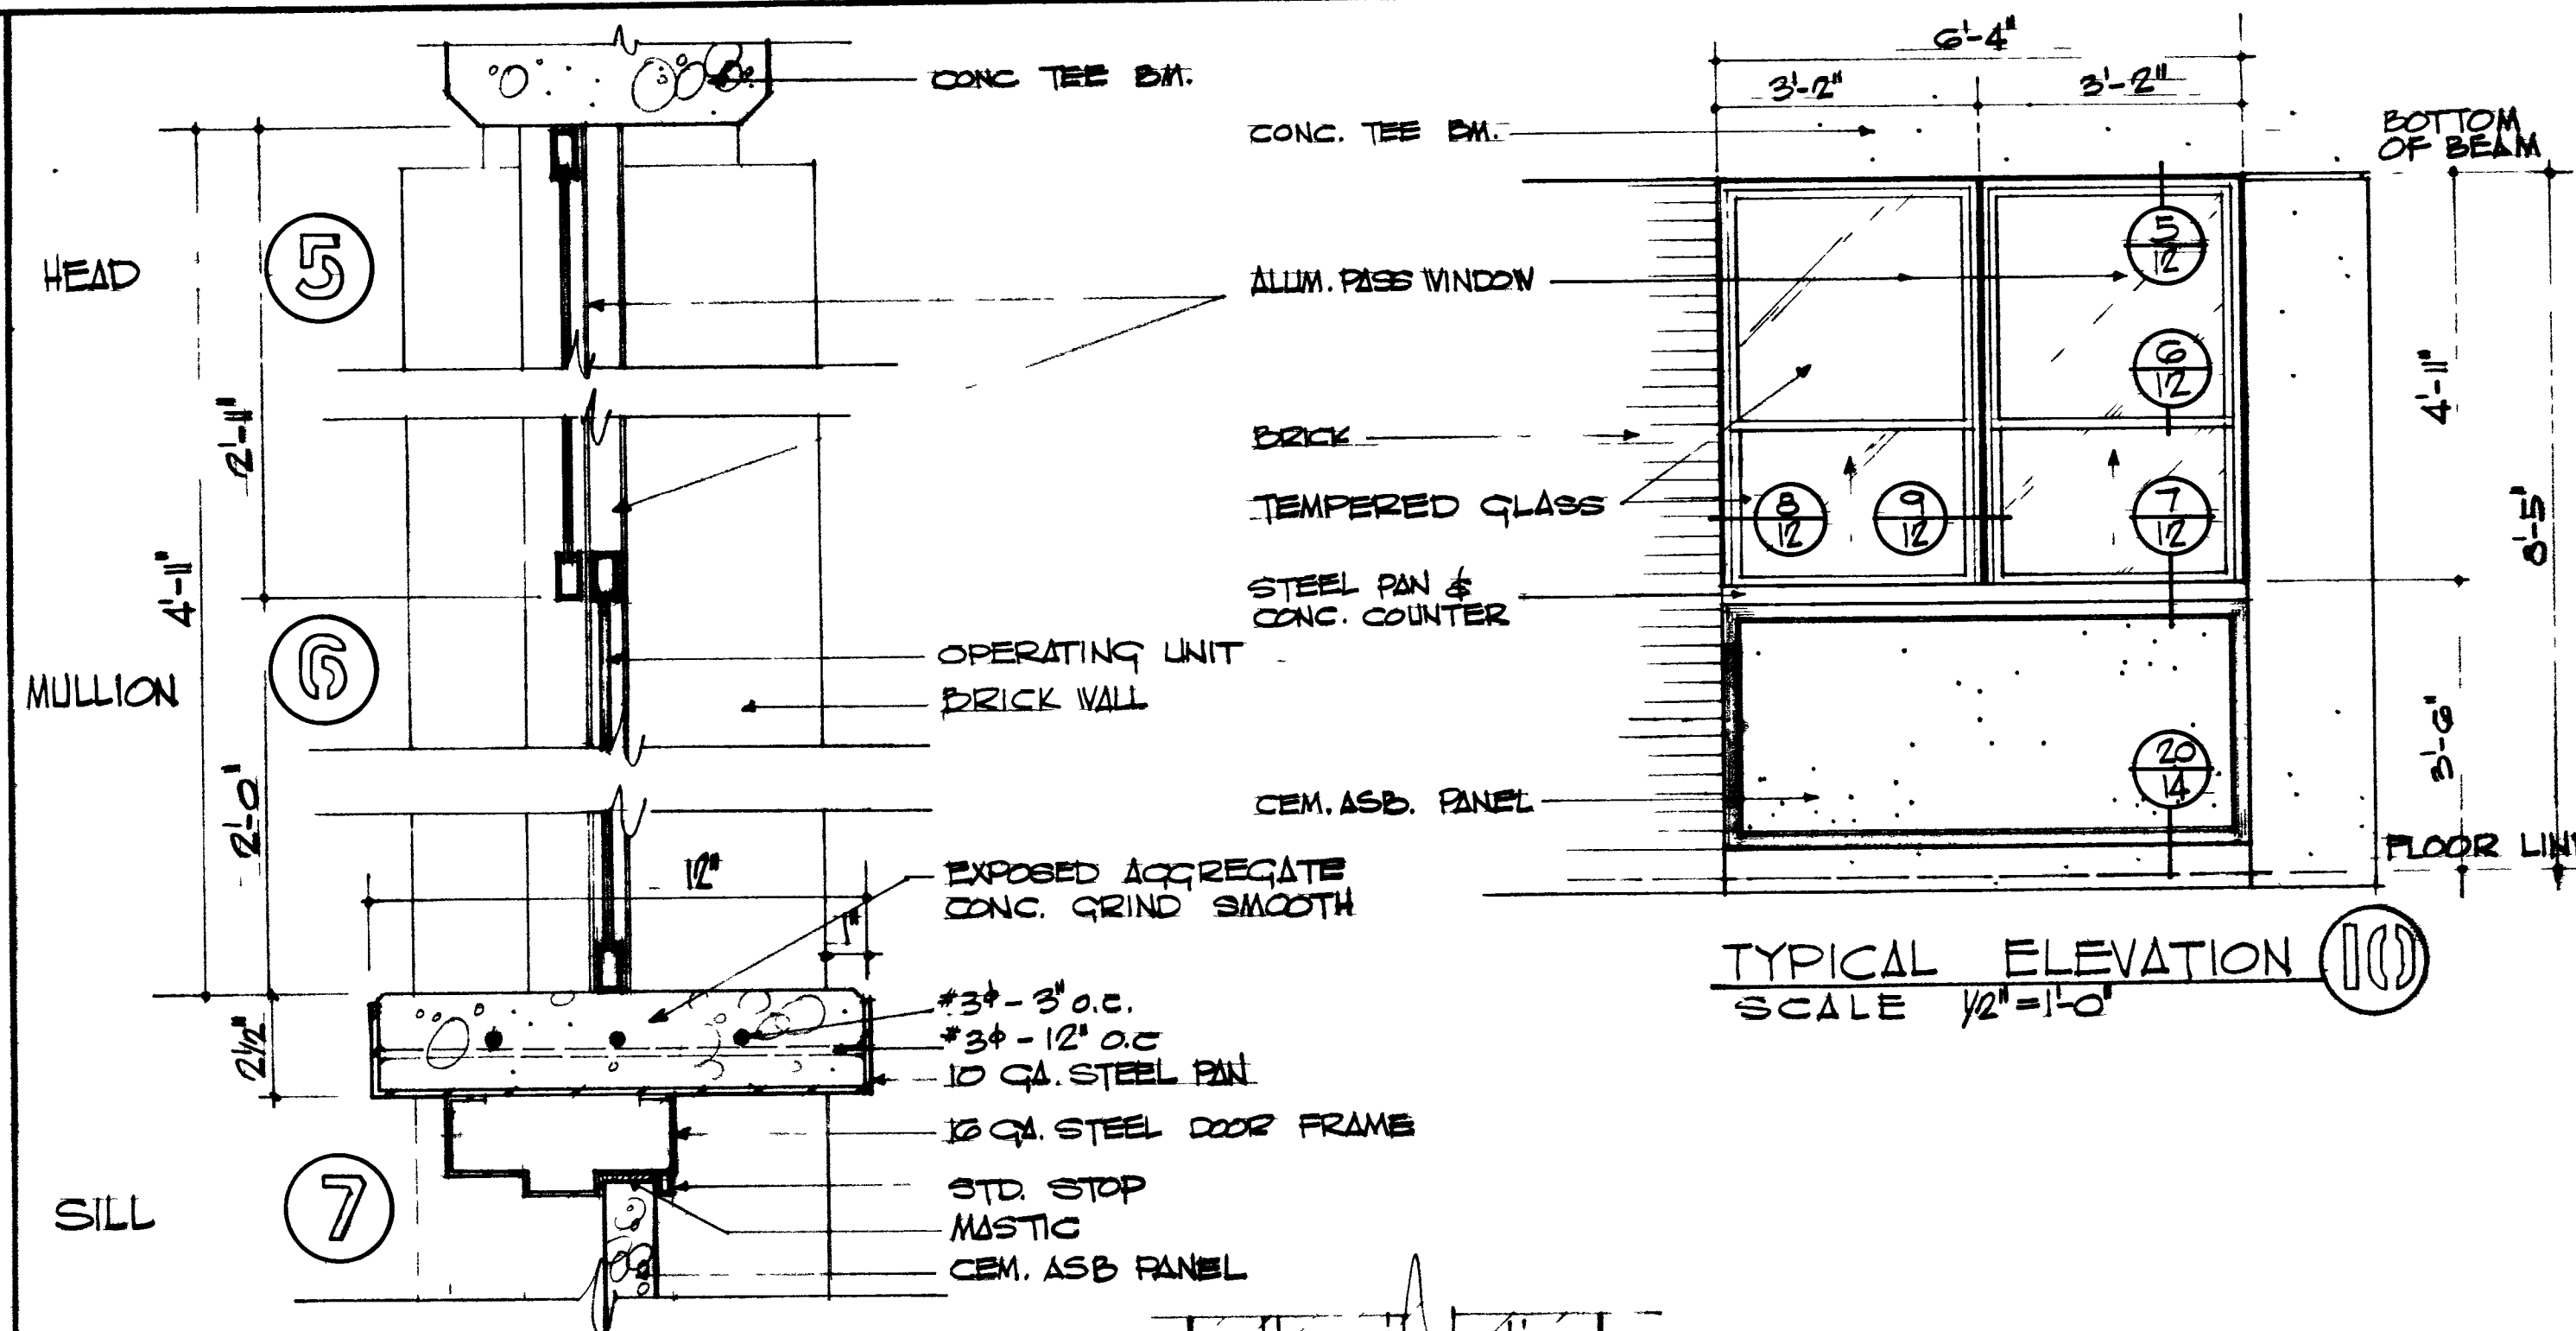


TYPICAL ELEVATION (10)
SCALE 1/2" = 1'-0"


JAMB (8) and (9)
SCALE 3/4" = 1'-0"
JAMB (8) and (9)
SCALE 3/4" = 1'-0"

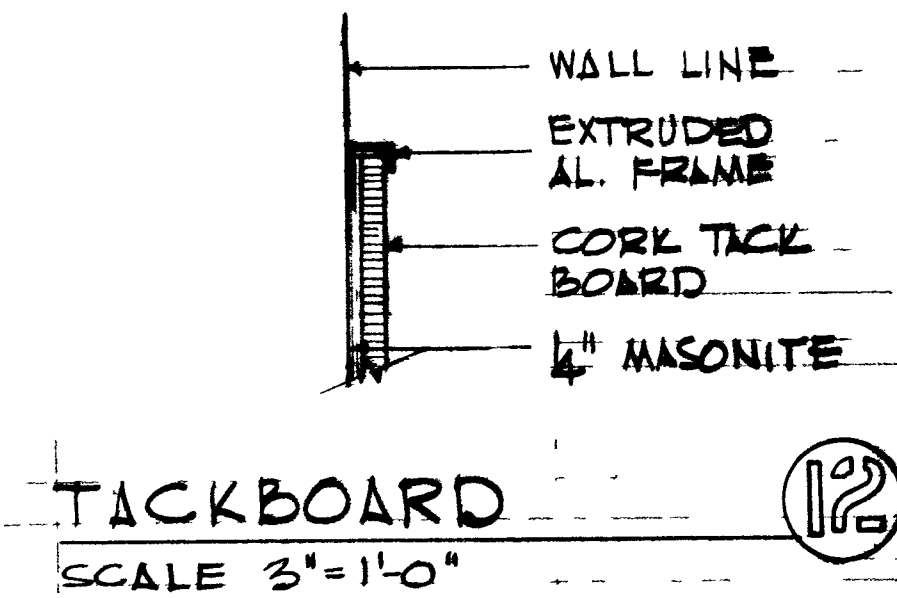


TACKBOARD (12)

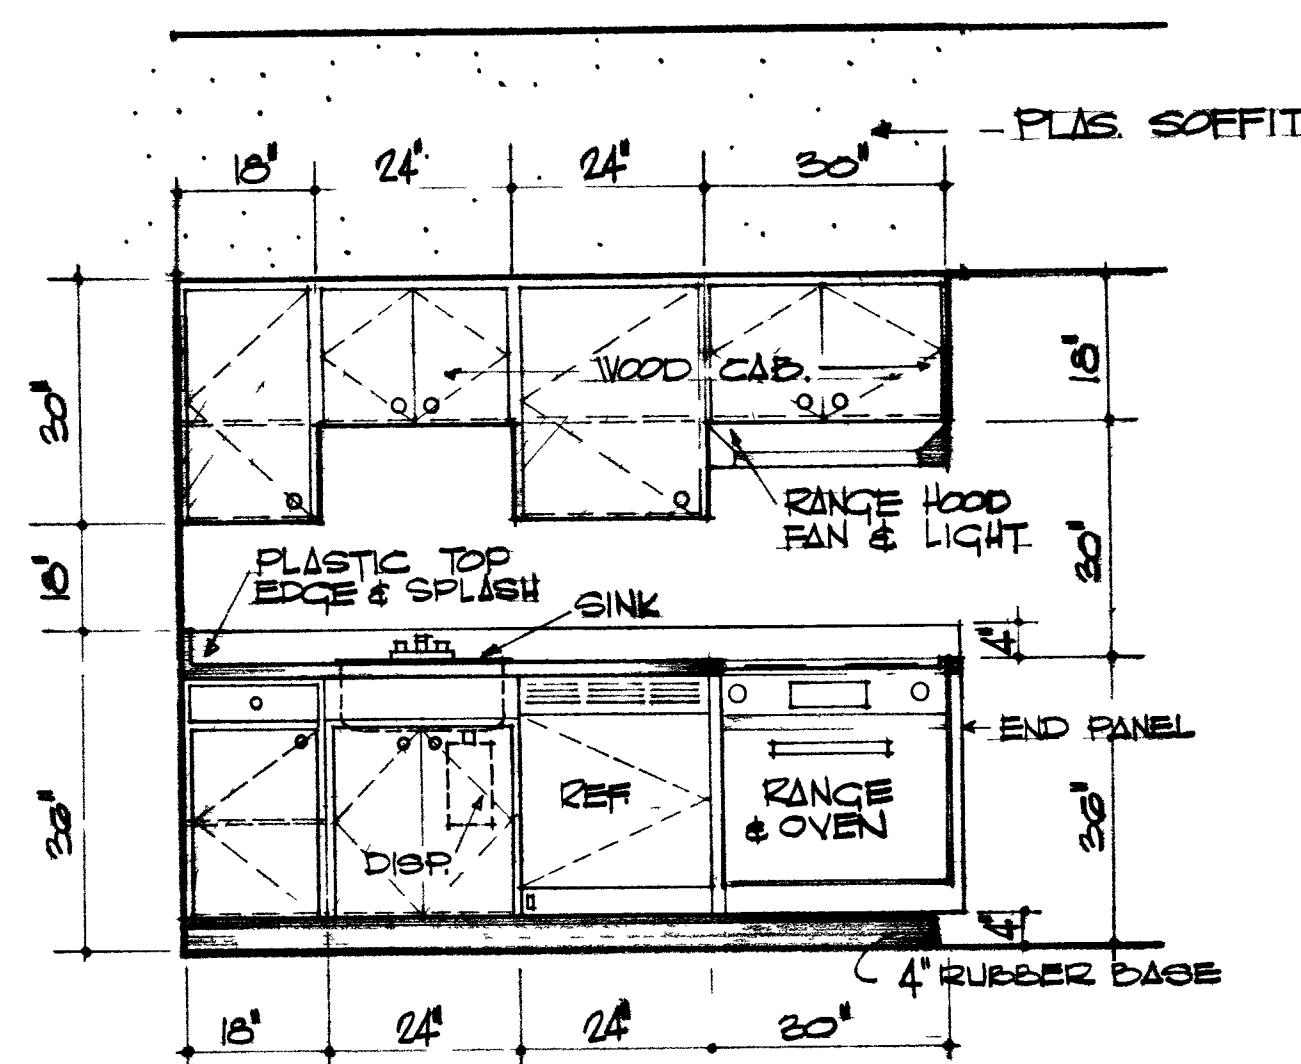


KITCHENETTE UNIT DETAIL (15)

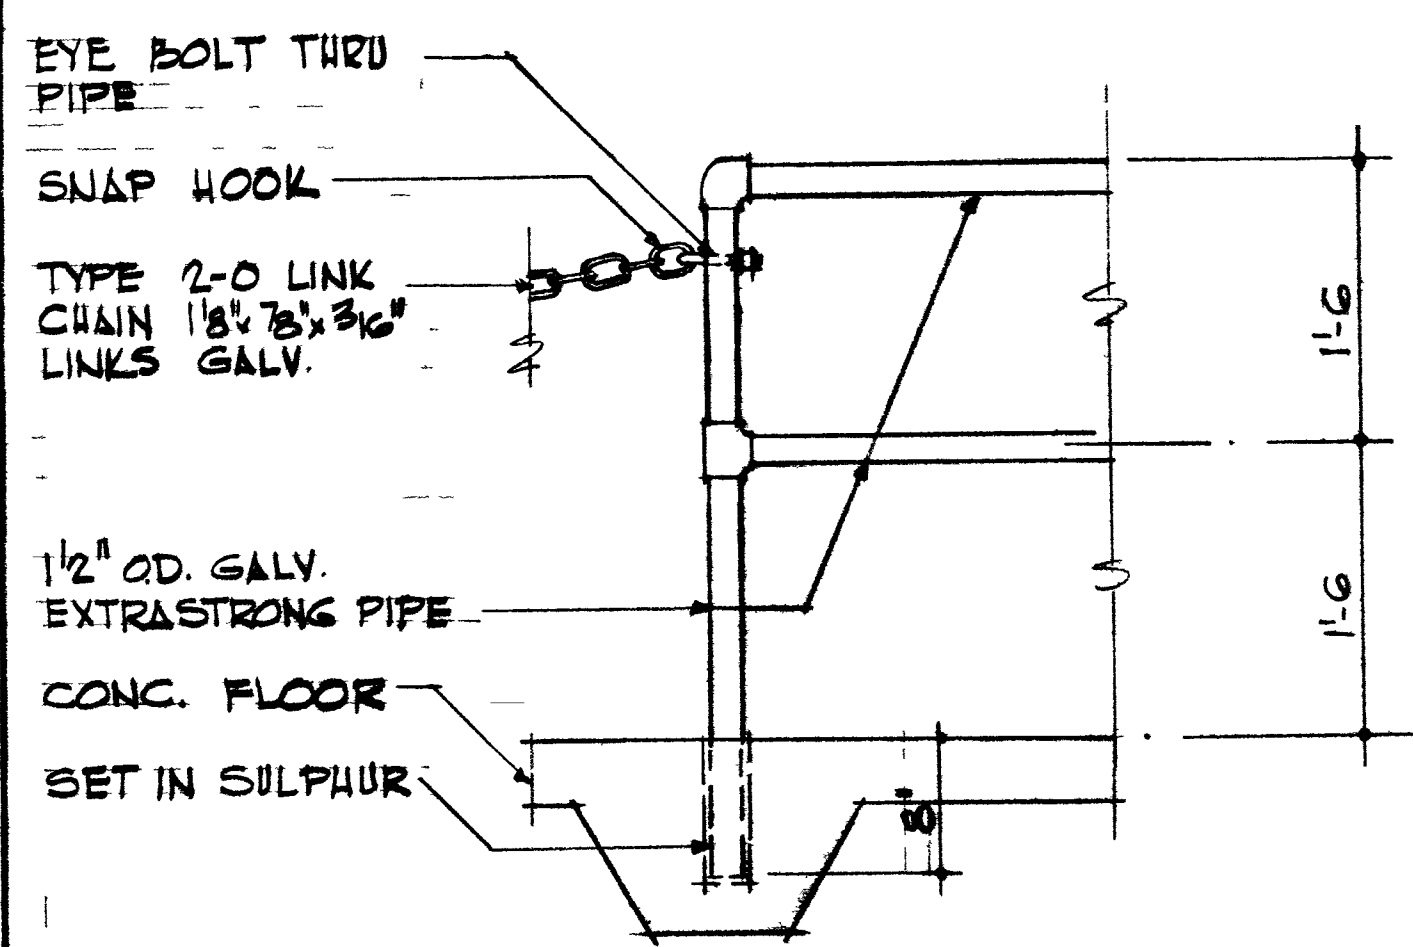


PIPE RAILING (13)
SCALE 1" = 1'-0"

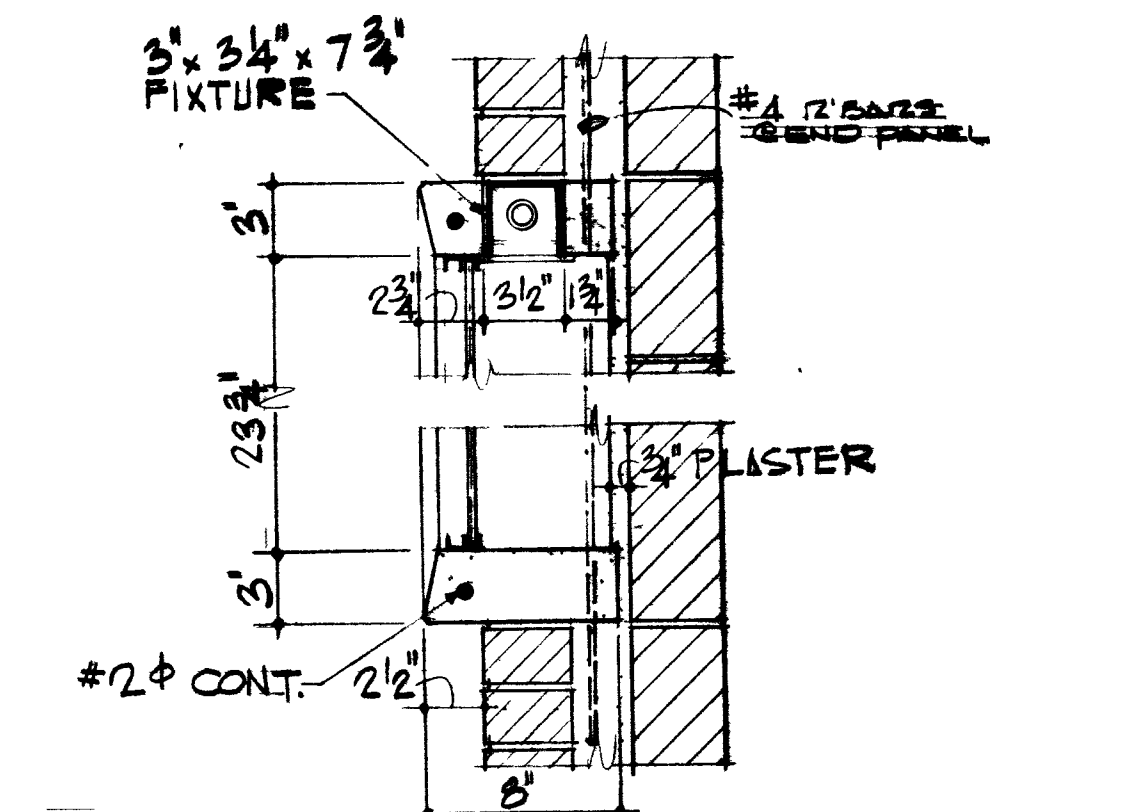


SECTION (11)
SCALE 1/2" = 1'-0"
ELEVATION (1)
SCALE 3/4" = 1'-0"
DISPLAY CASE (1)

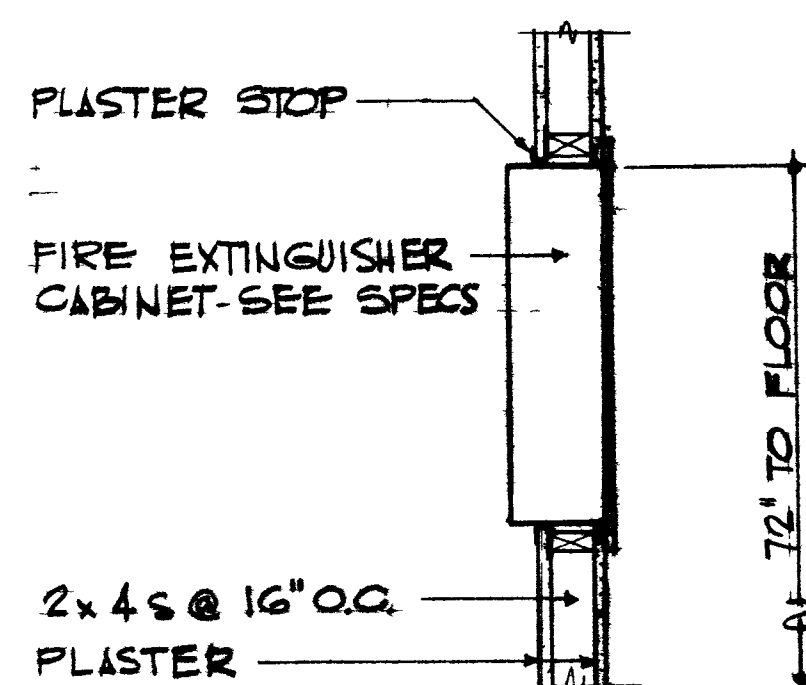


FIRE EXTINGUISHER CABINET (14)
SCALE 3/4" = 1'-0"

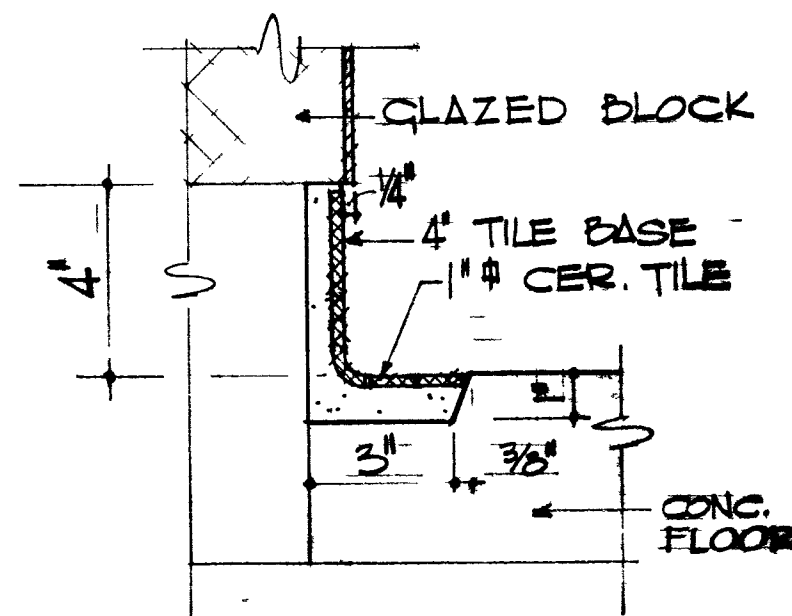


SECTION (11)
SHOWER BASE (11)
SCALE 2" = 1'-0"

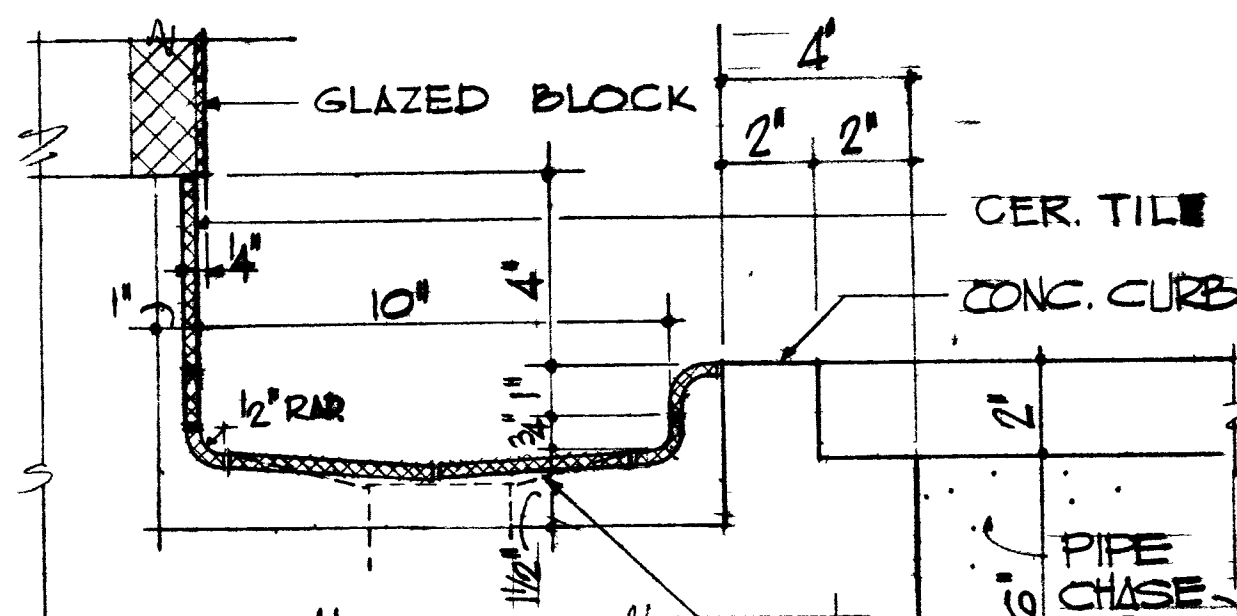

SECTION (14)
SHOWER GUTTER (14)
SCALE 3/4" = 1'-0"

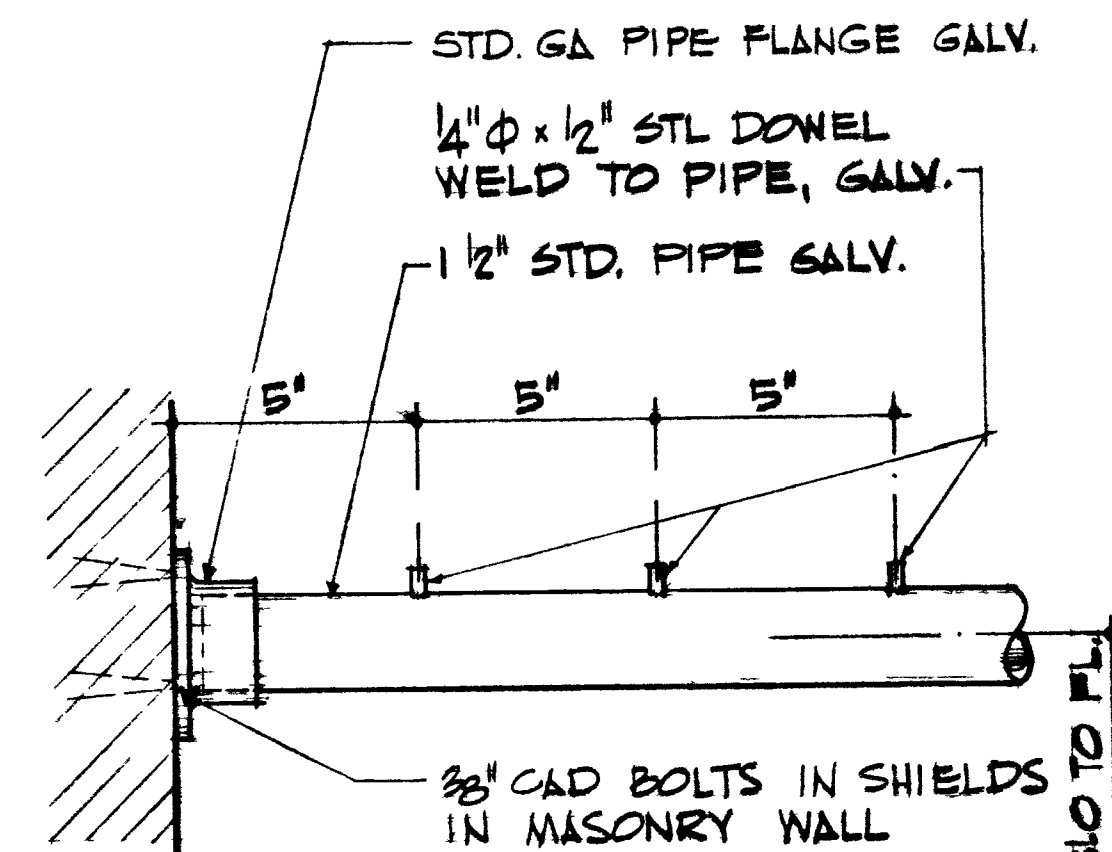

PIPE HANGER AT CHECKING (3)
SCALE 3/4" = 1'-0"

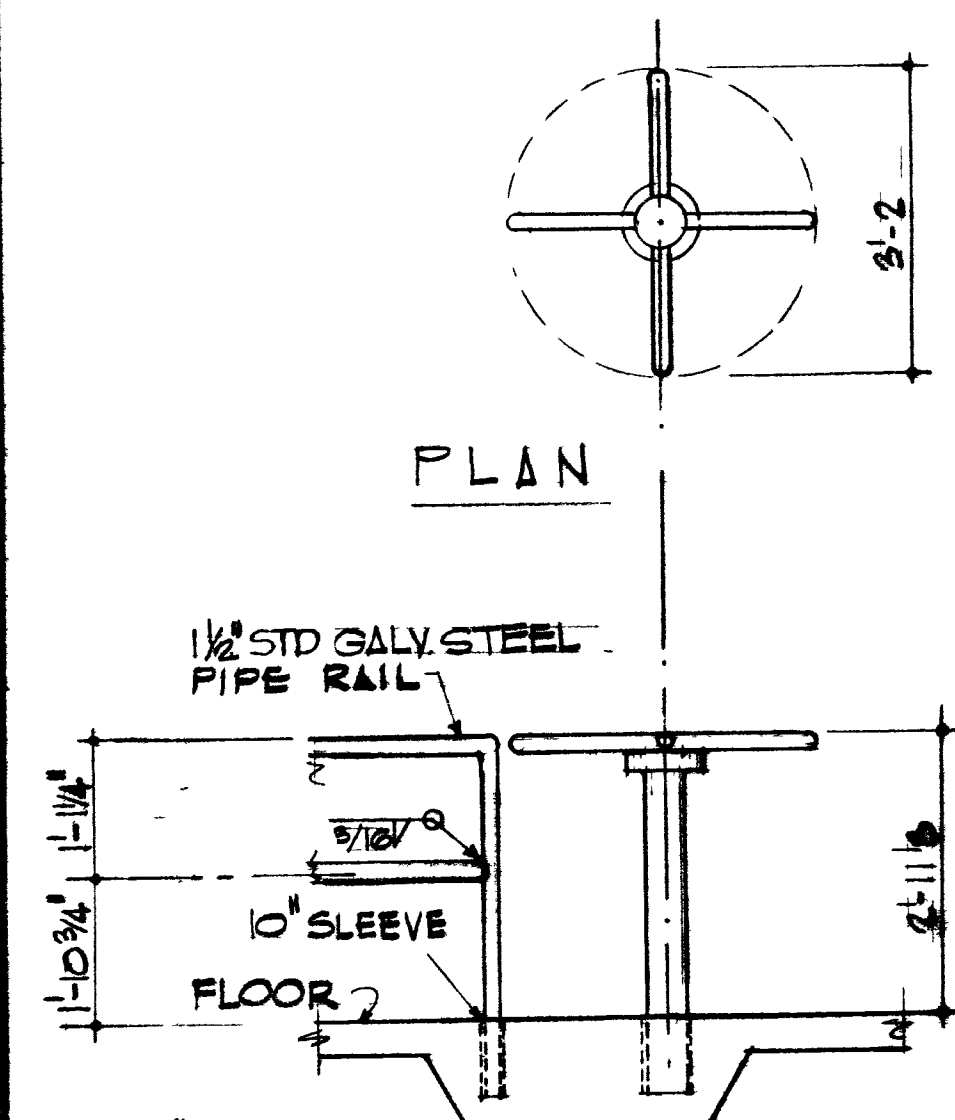

ELEVATION (2)
TURNSTILE (2)
SCALE 1/2" = 1'-0"

DATE : 12-27-63
DESIGNED BY :
DRAWN BY :
CHECKED BY :


MOFFITT · HENDRICKS · DINGER · PEDERSEN
ASSOCIATED ARCHITECTS AIA
LAS VEGAS
537 EAST SAHARA 735-9169
LOS ANGELES
7330 NORTH FIGUEROA 255-1425

INTERIOR DETAILS



DOOLITTLE PARK
RECREATION CENTER
FOR THE
CITY OF LAS VEGAS
LAS VEGAS NEVADA

SHEET 12
17


Phase A 650.15-9A

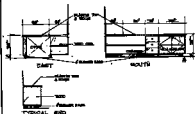



MANAGER'S CABINET DETAIL ①

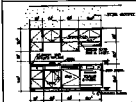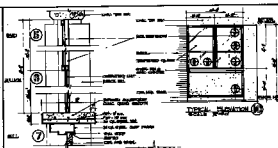

TICKET BOARD DETAIL ②

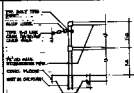

PIPE RAILING DETAIL ③

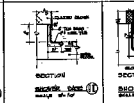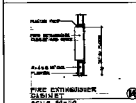

DATE: 12-13-66
DRAWING NO.:
SCALE: 1/4" = 1'-0"
DESIGNED BY:


INTERIOR DETAILS
DOOLITTLE PARK
RECREATION CENTER
LAS VEGAS CITY OF LAS VEGAS NEVADA
SHEET 12
17