



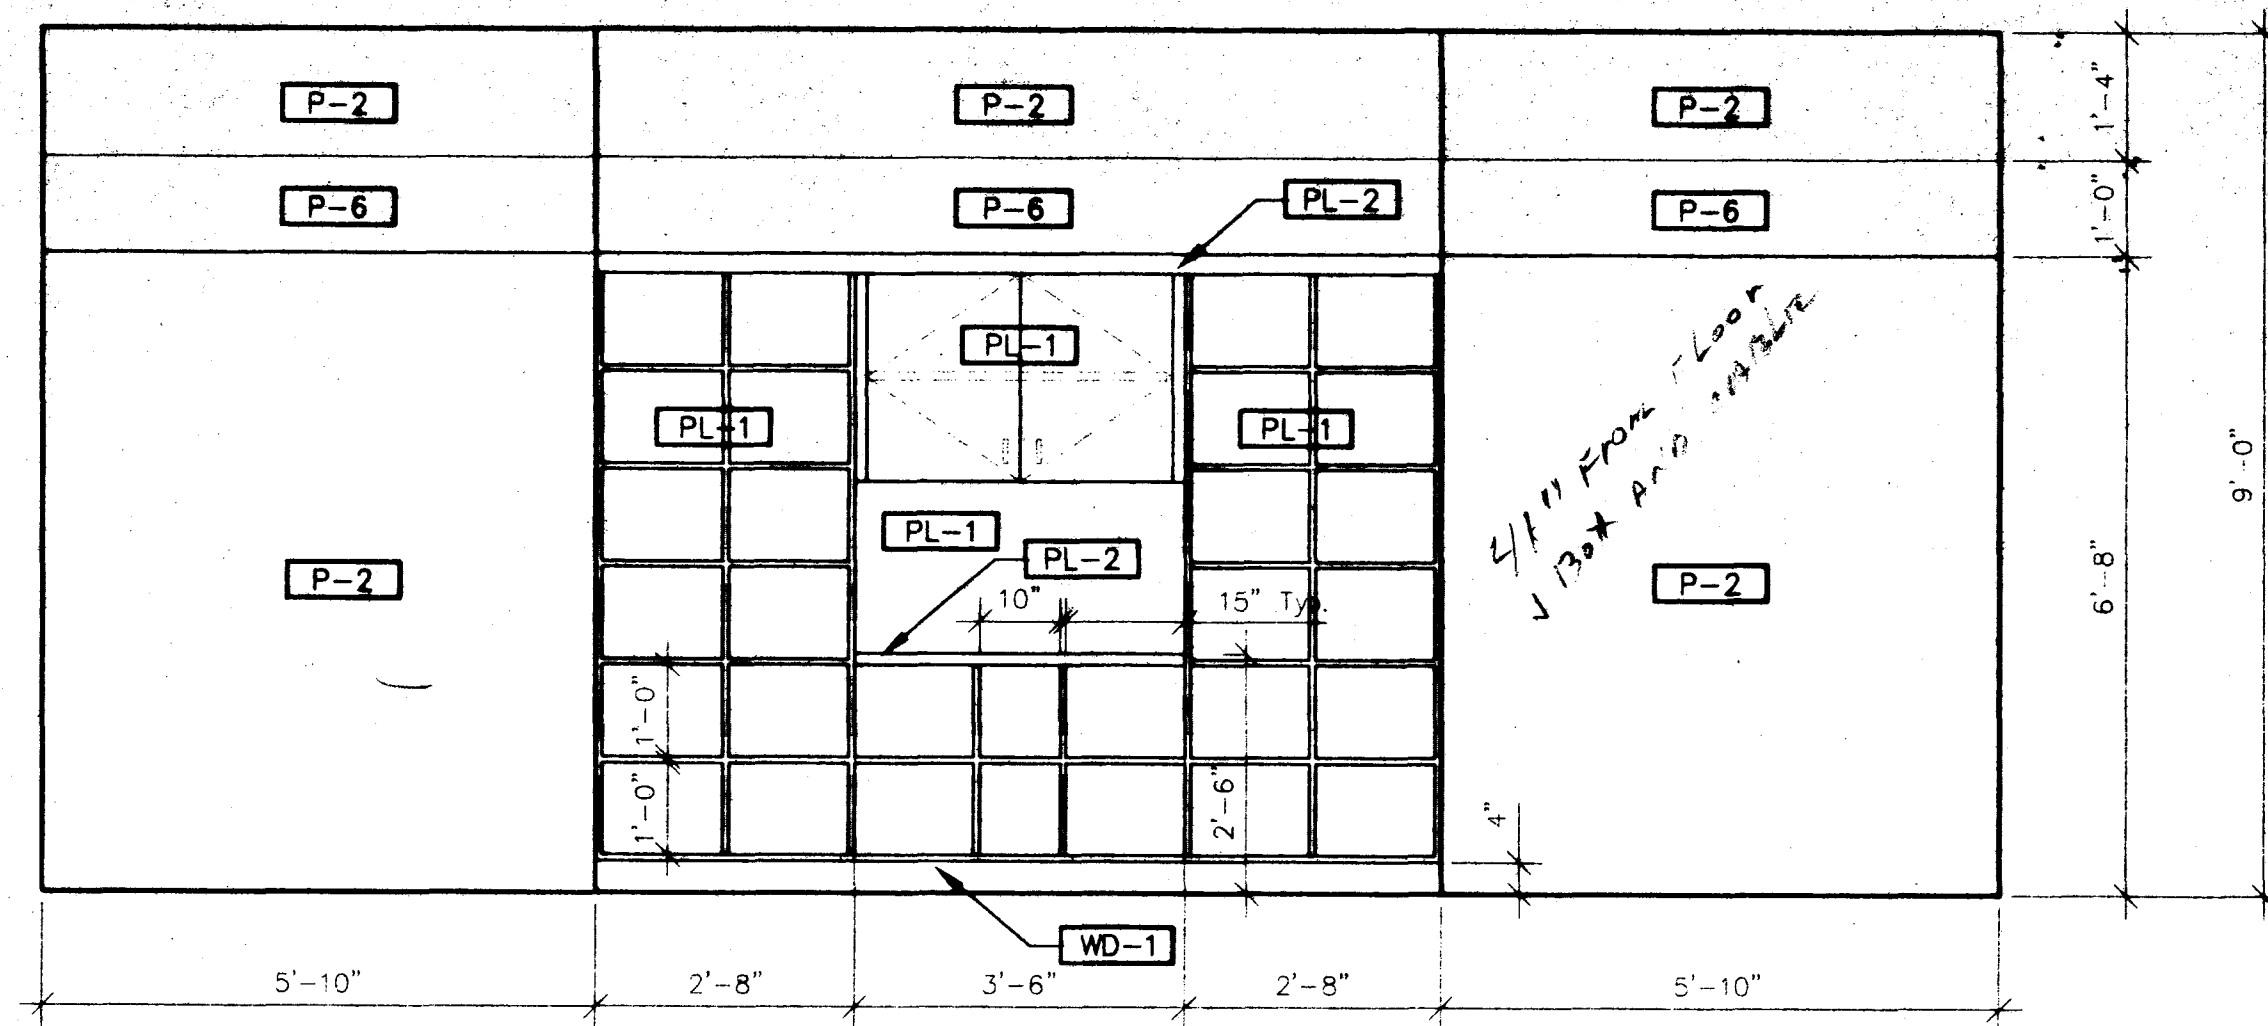


7 Exercise Room Casework Elevation
SCALE: 1/2" = 1'-0"

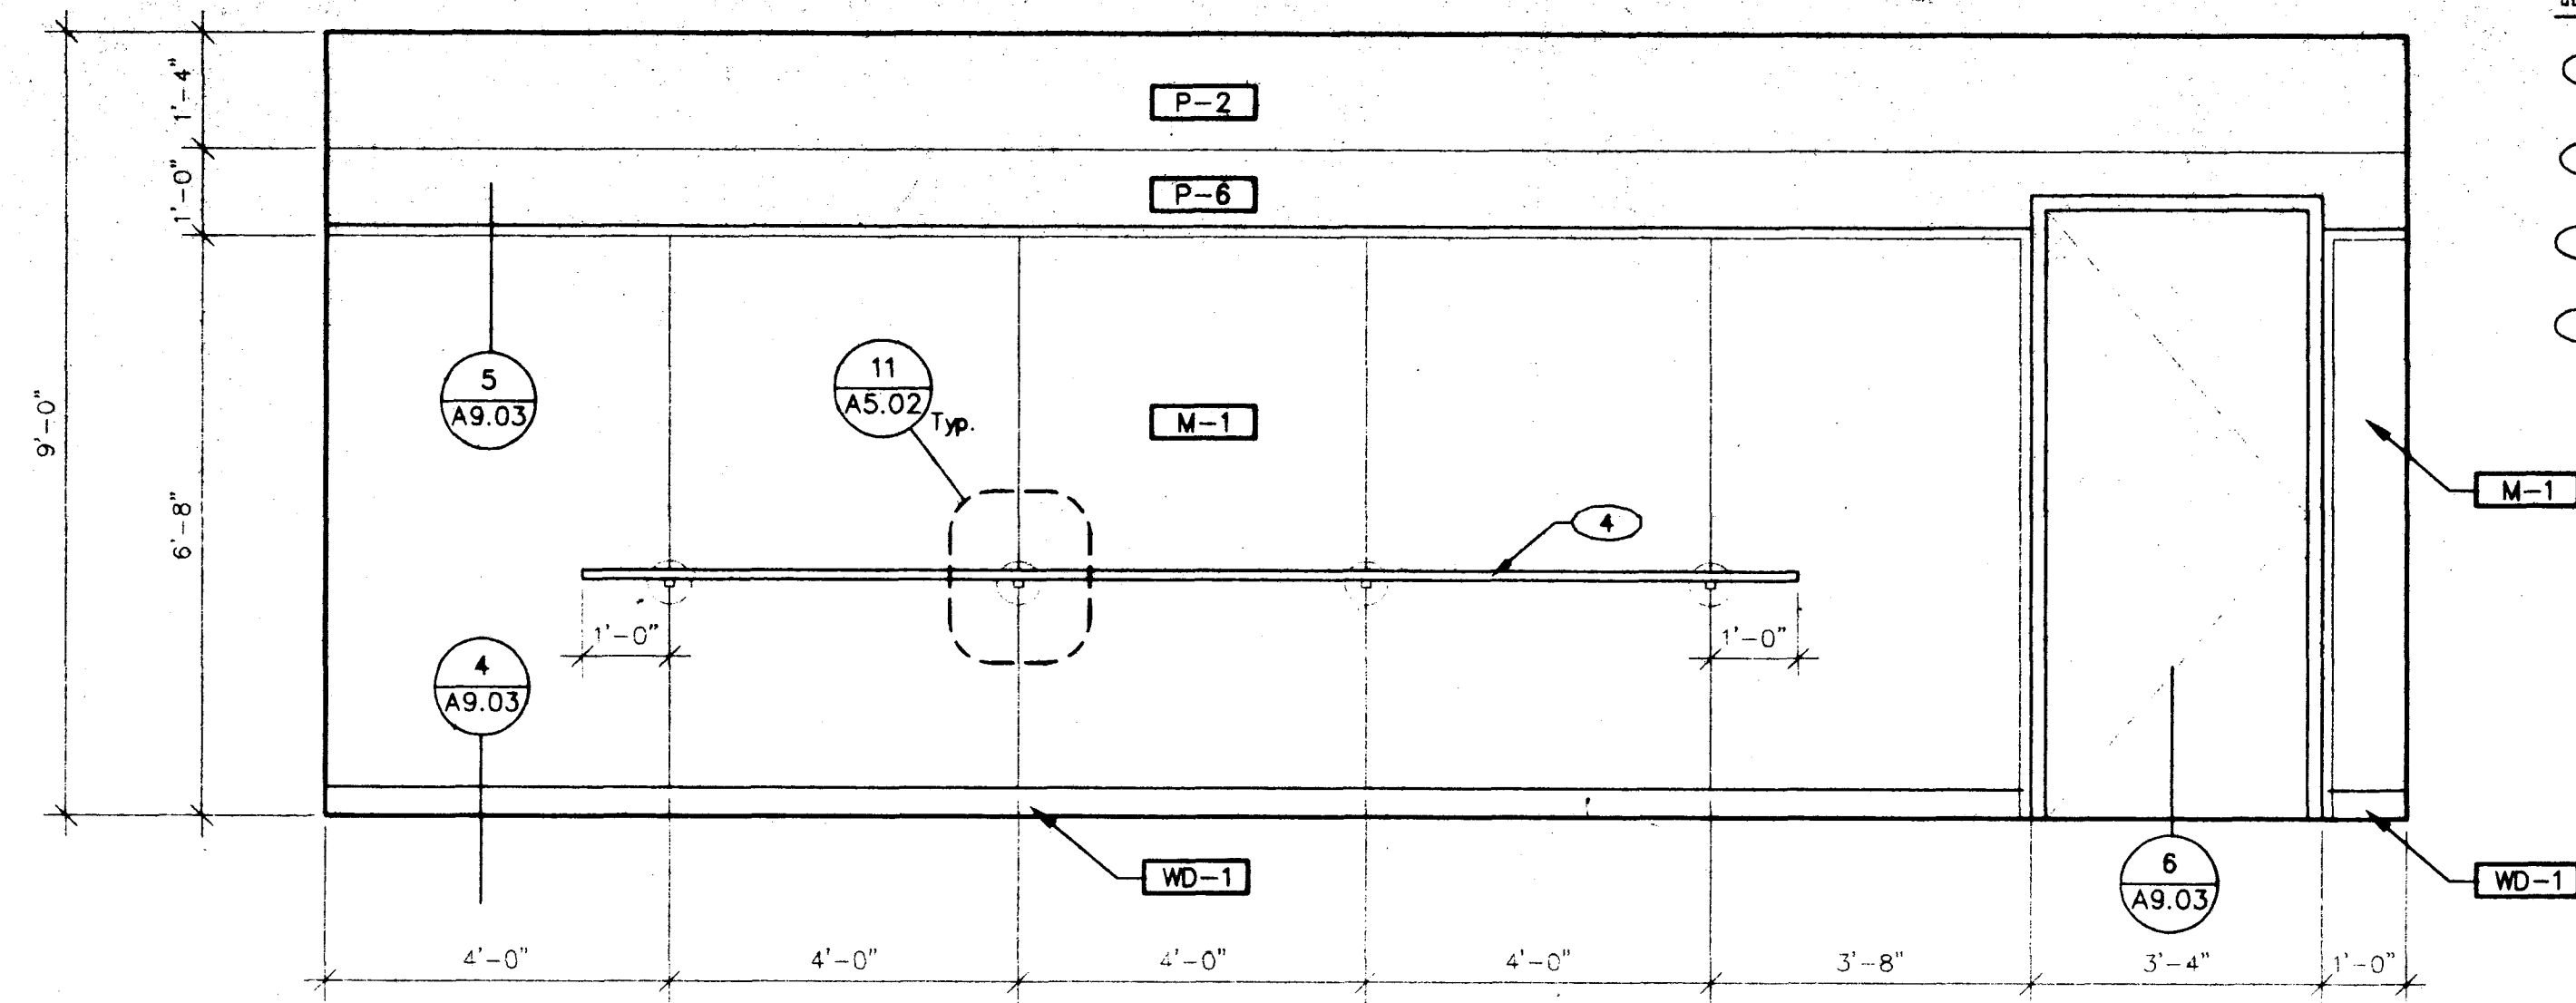


8 Exercise Room Elevation
SCALE: 1/2" = 1'-0"

Interior Elevation Notes:


- 1 6" Diameter, Split Halves, Mirror Glass Cover Plate, Adhered to Mirror Panel.
- 2 1/4" Space with Caulking Between Bracket and Bracket Plate. Between Mirror and Bracket.
- 3 Steel Handrail Bracket, Mounted to Plywood Sheeting P-2 Finish.
- 4 1-1/4" Diameter Oak Handrail, Stain Finish.

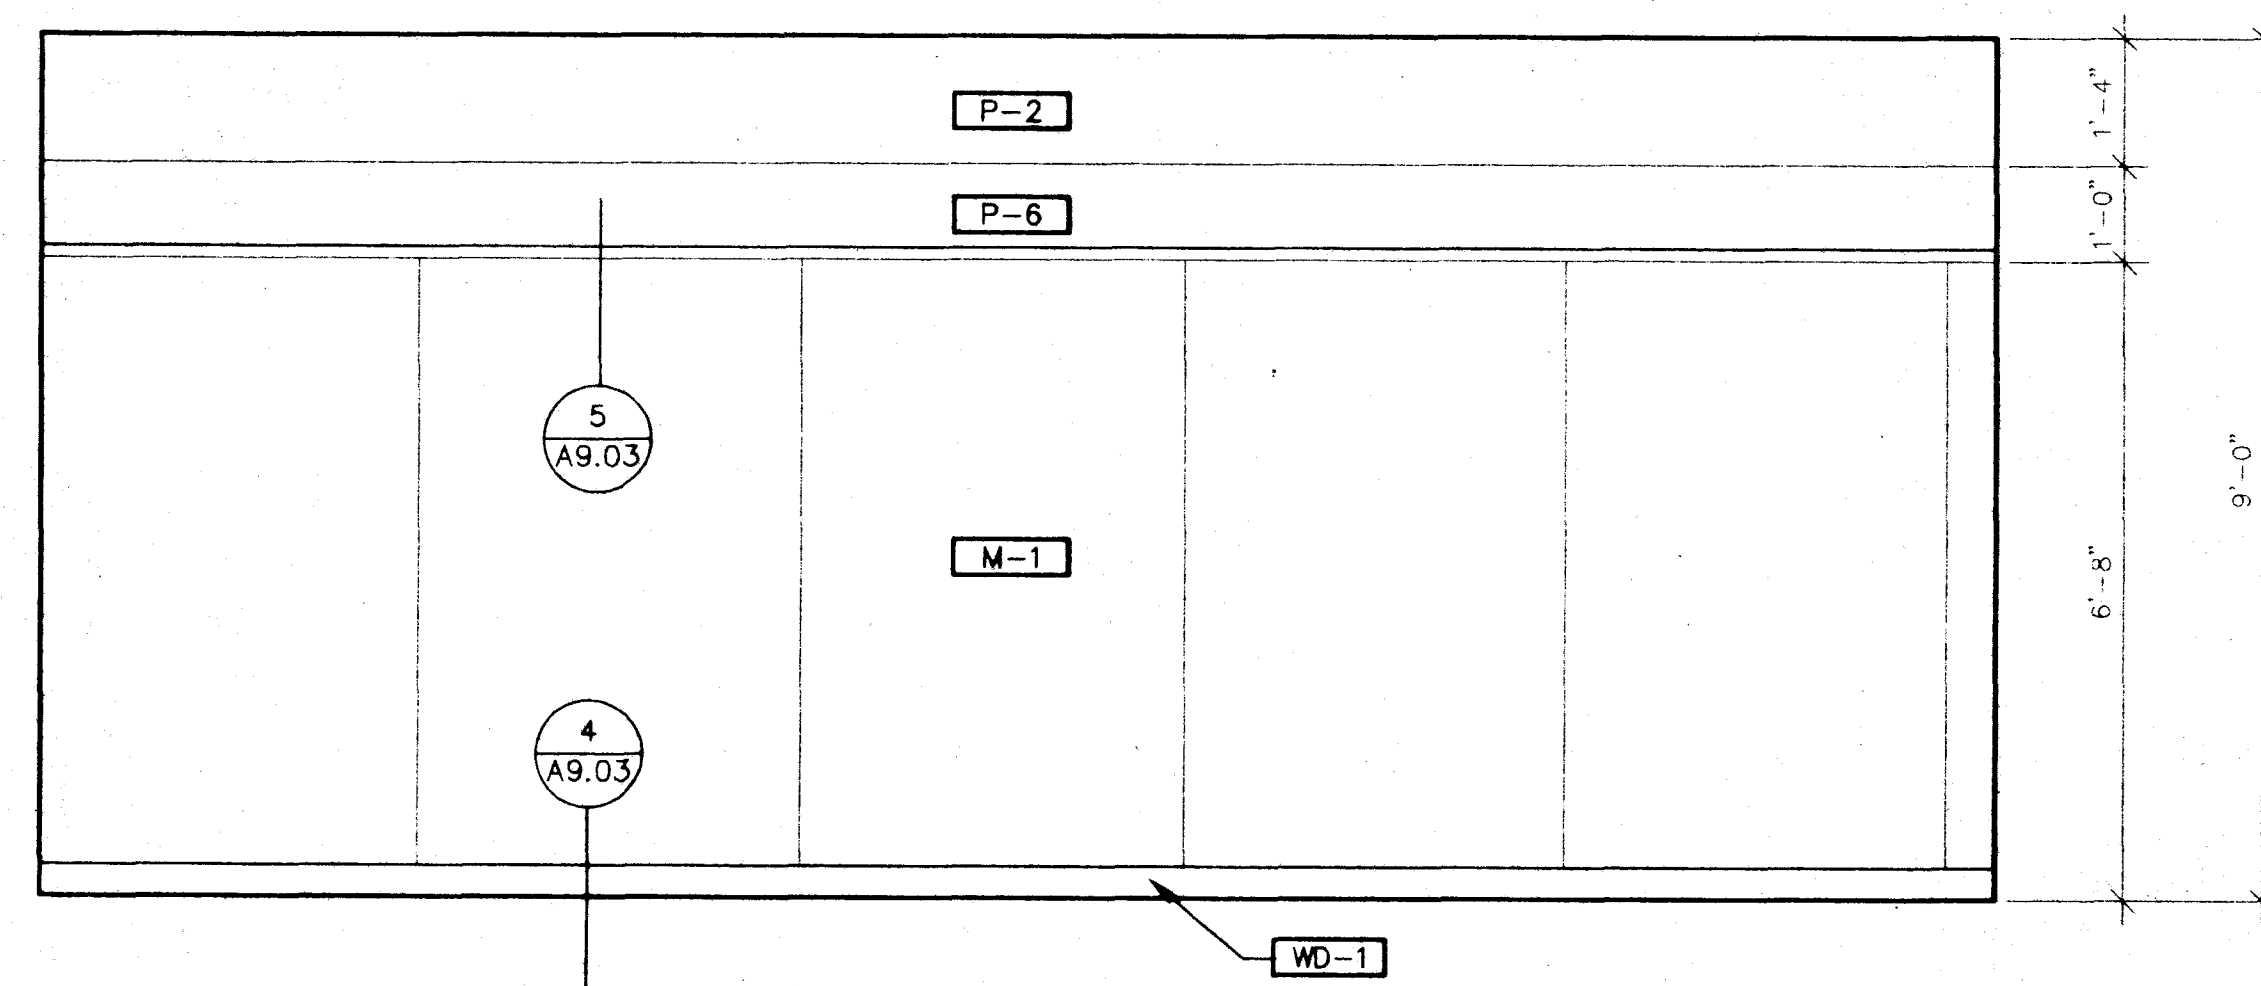

9 Exercise Room Casework Elevation
SCALE: 1/2" = 1'-0"

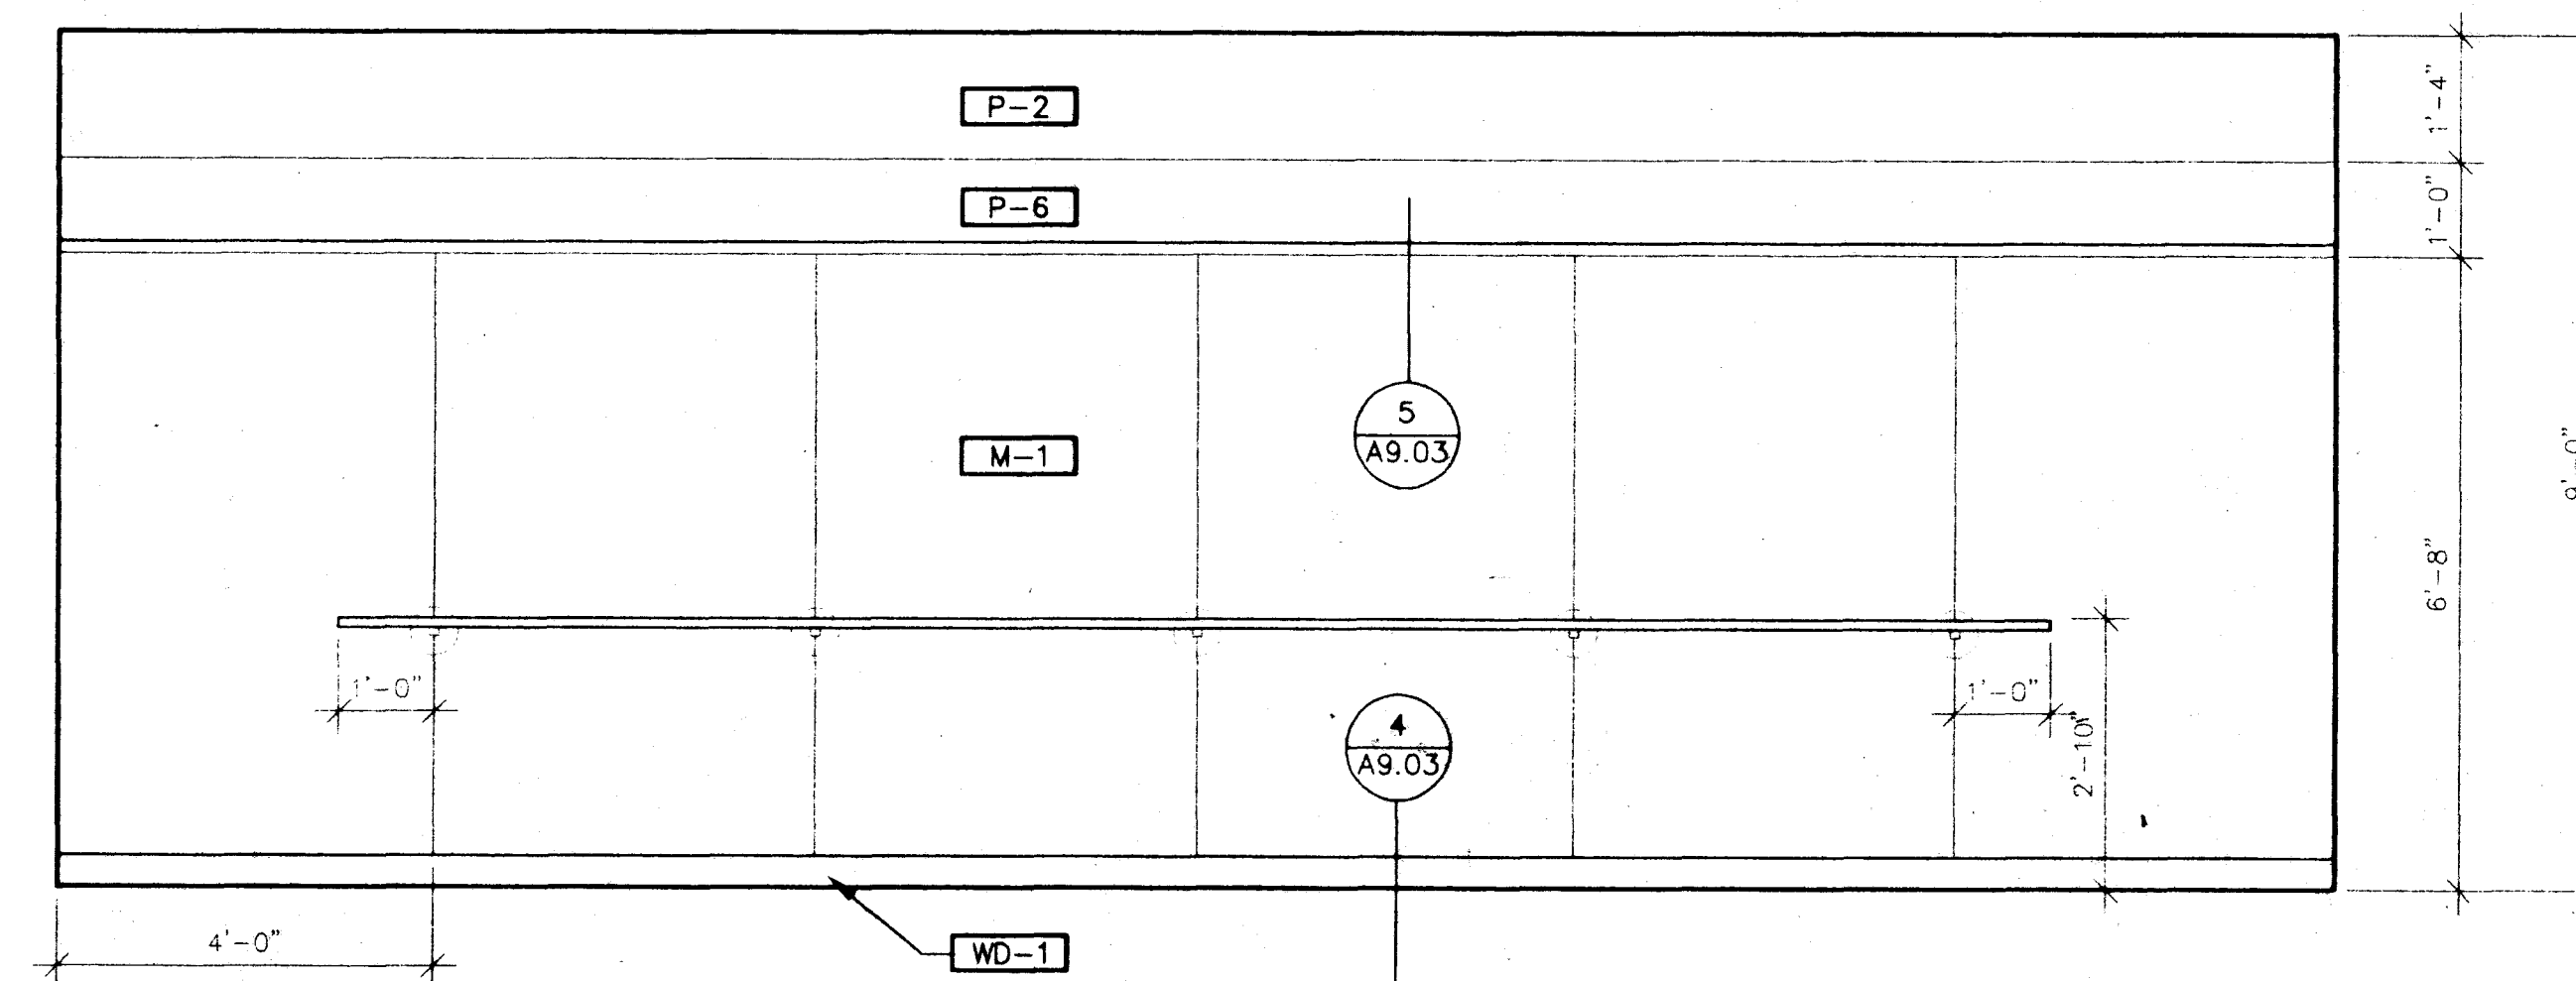

10 Exercise Room Elevation
SCALE: 1/2" = 1'-0"

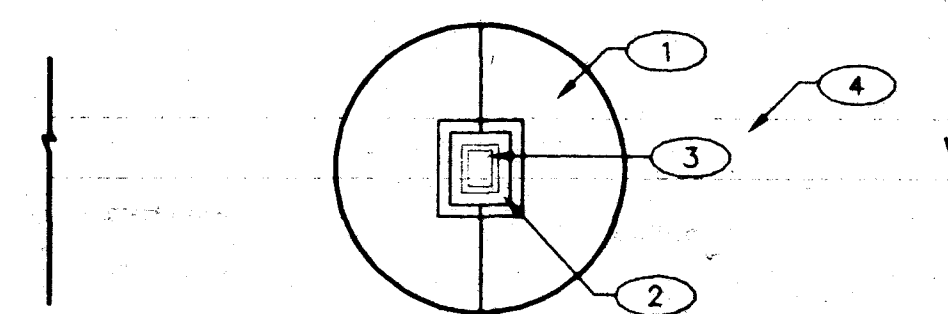

11 Cover Plate at Handrail Bracket
SCALE: 3" = 1'-0"


Doolittle Community Center
1901 North I Street
City of Las Vegas
Bid # 98-1739-07

Interior Casework Elevations

Drawn by	RD/KM	Checked by	RS
Project No.	340B	Scale	A502
File	C:\Data\RAF\340ADOC\DRAWINGS\N340FP01.dwg	Sheet	3042FP06




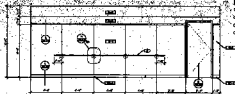








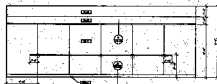






