


NOTES


GRADE 40 REBAR, ASTM A615
 GRADE N CONCRETE BLOCK, ASTM C-90
 GROUT 2000 PSI @ 28 DAYS
 CONCRETE 2500 PSI @ 28 DAYS
 OMIT HEAD JOINT IN SECOND COURSE
 @ 32" O.C. FOR WEEP HOLE
 40 BAR DIA. LAPS REQ'D FOR SPLICES.

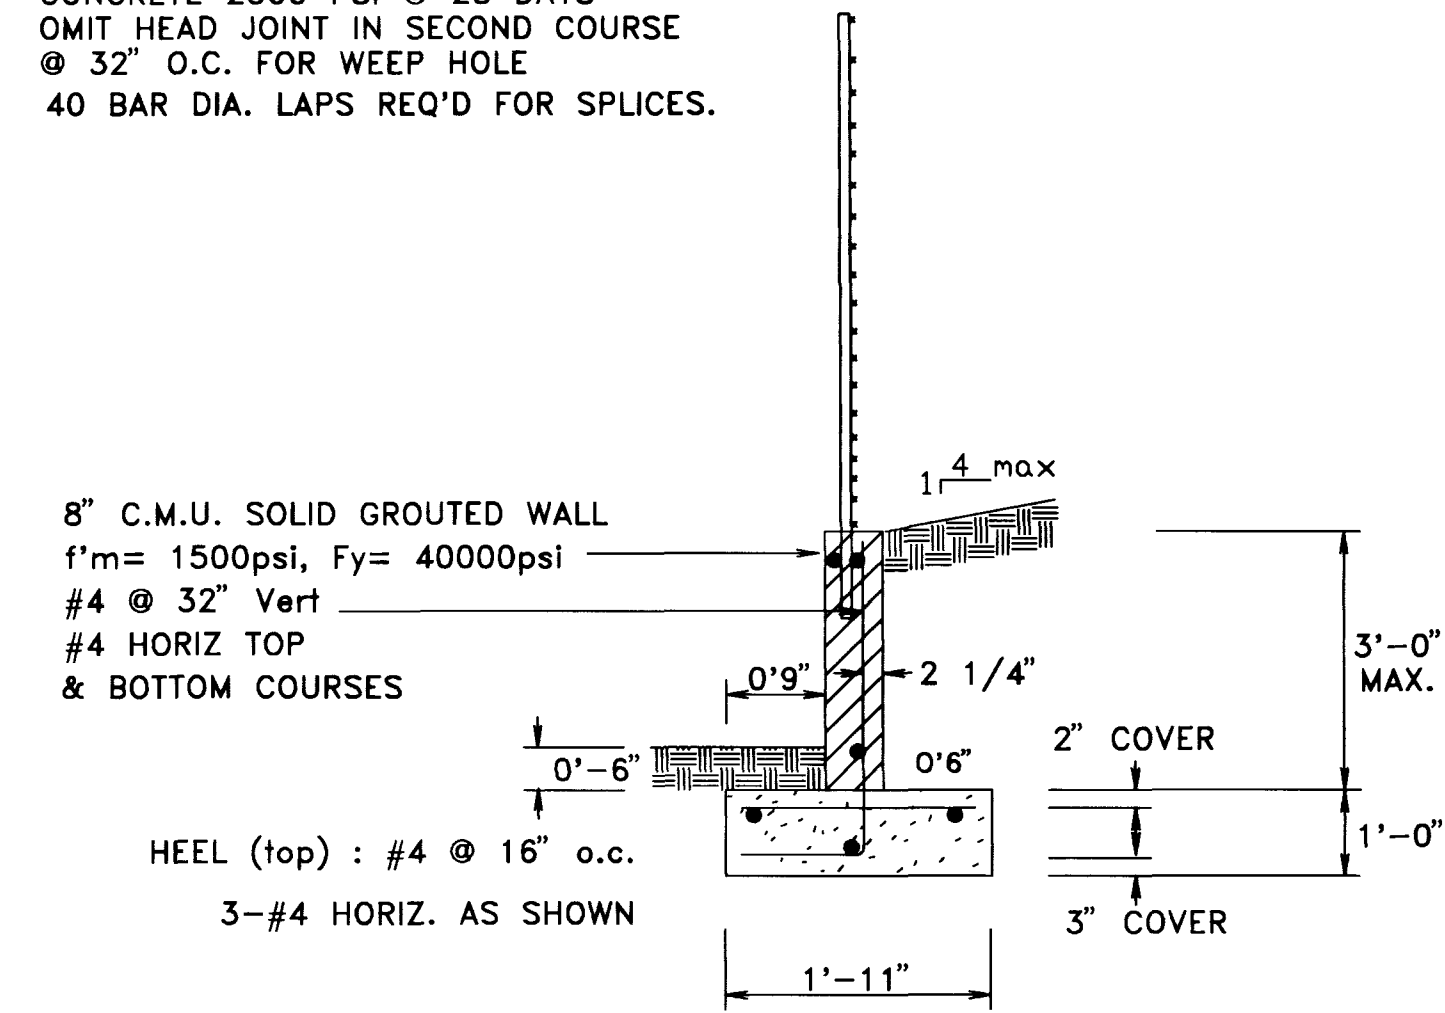

RETAINING WALL
 Scale: 3/8" = 1'-0"

NOTES


GRADE 40 REBAR, ASTM A615
 GRADE N CONCRETE BLOCK, ASTM C-90
 GROUT 2000 PSI @ 28 DAYS
 CONCRETE 2500 PSI @ 28 DAYS
 OMIT HEAD JOINT IN SECOND COURSE
 @ 32" O.C. FOR WEEP HOLE
 40 BAR DIA. LAPS REQ'D FOR SPLICES.

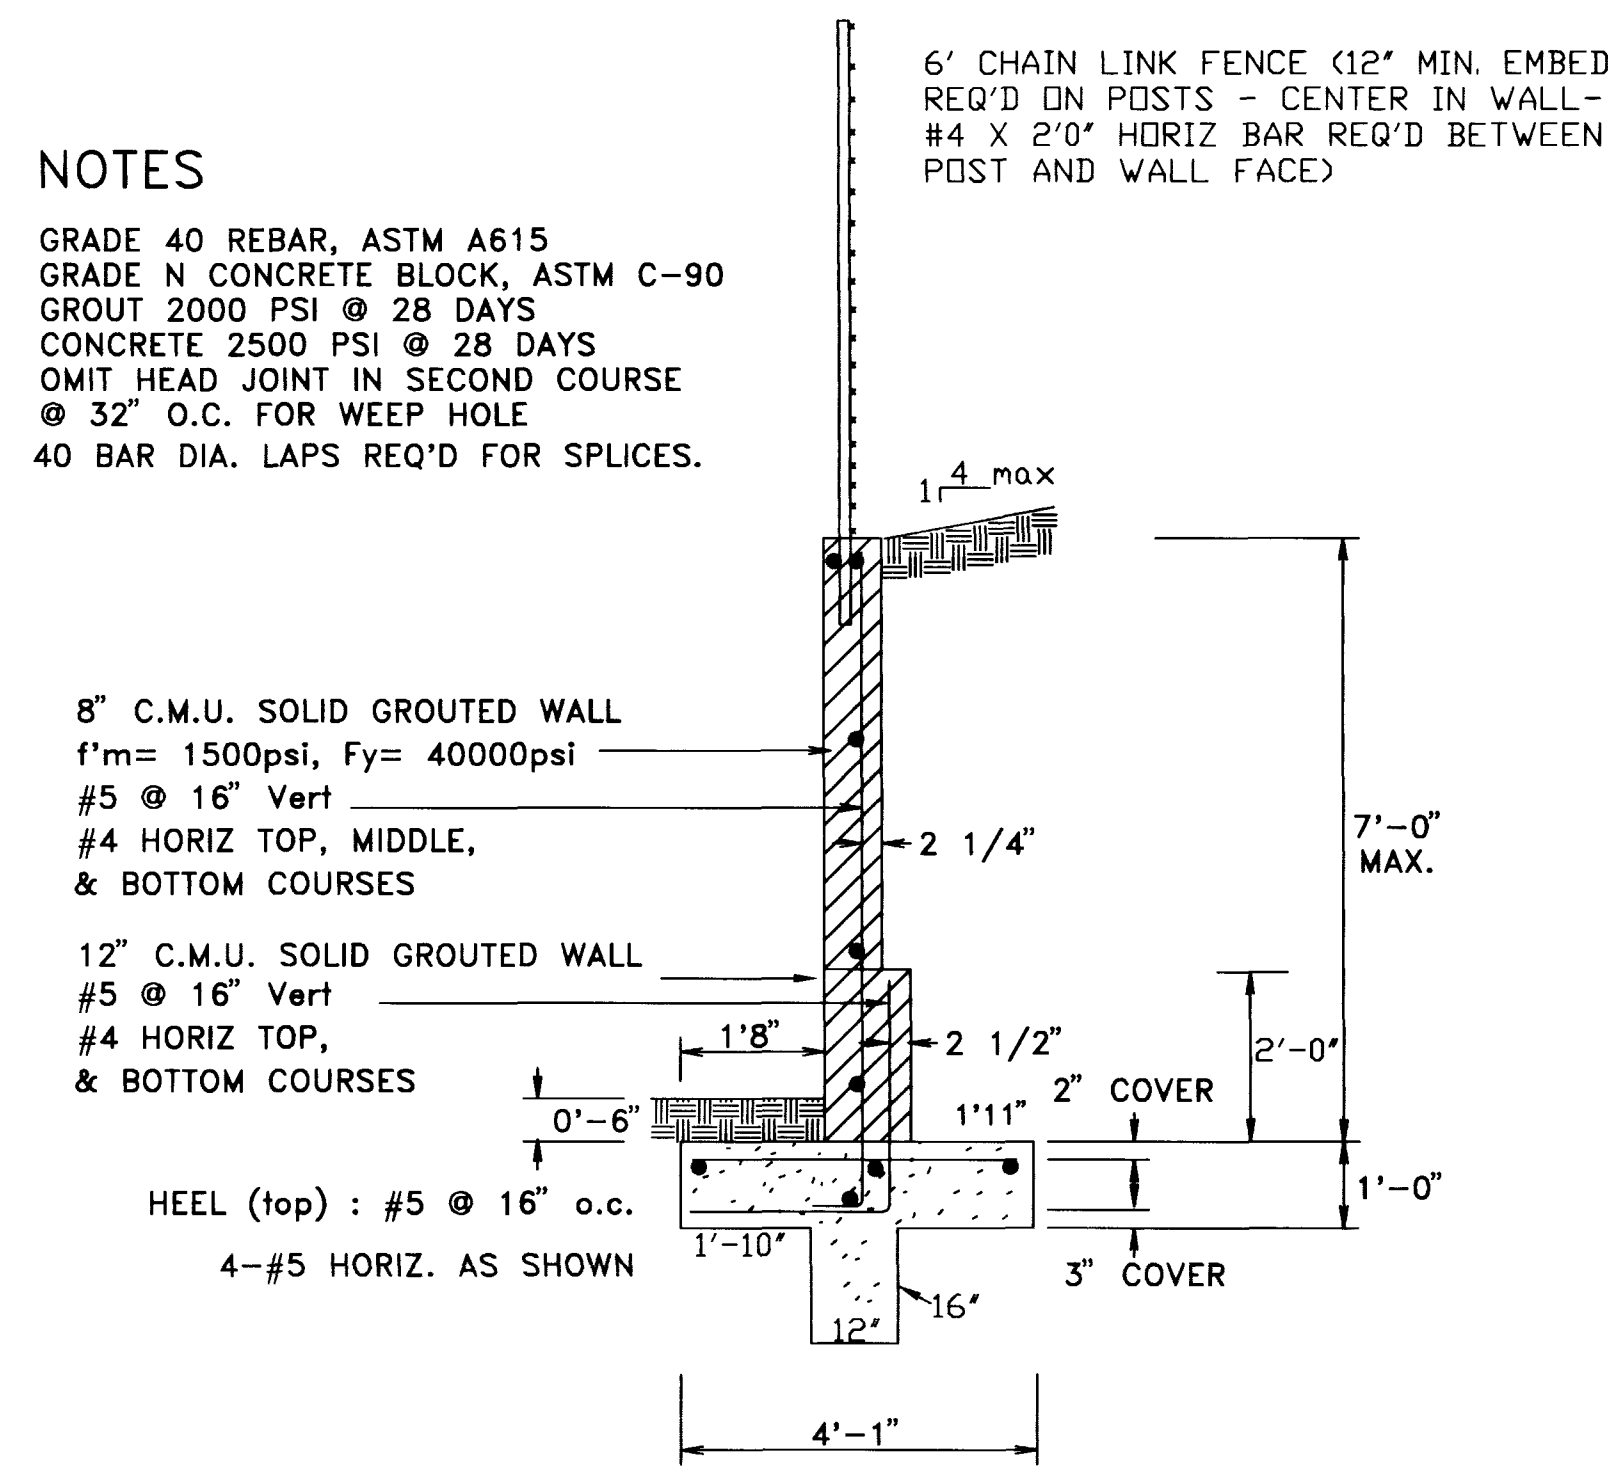

RETAINING WALL
 Scale: 3/8" = 1'-0"

NOTES


GRADE 40 REBAR, ASTM A615
 GRADE N CONCRETE BLOCK, ASTM C-90
 GROUT 2000 PSI @ 28 DAYS
 CONCRETE 2500 PSI @ 28 DAYS
 OMIT HEAD JOINT IN SECOND COURSE
 @ 32" O.C. FOR WEEP HOLE
 40 BAR DIA. LAPS REQ'D FOR SPLICES.

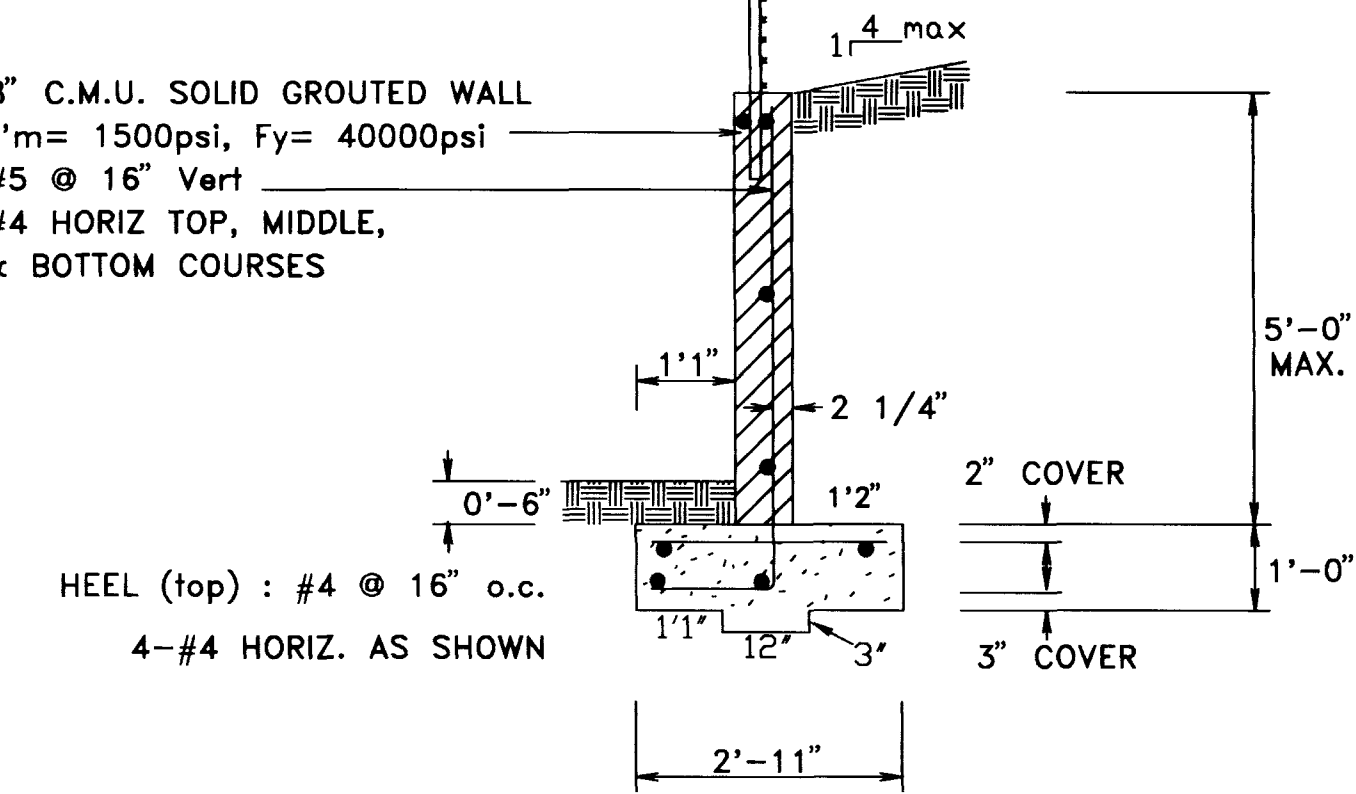

RETAINING WALL
 Scale: 3/8" = 1'-0"

NOTES

GRADE 40 REBAR, ASTM A615
 GRADE N CONCRETE BLOCK, ASTM C-90
 GROUT 2000 PSI @ 28 DAYS
 CONCRETE 2500 PSI @ 28 DAYS
 OMIT HEAD JOINT IN SECOND COURSE
 @ 32" O.C. FOR WEEP HOLE
 40 BAR DIA. LAPS REQ'D FOR SPLICES.

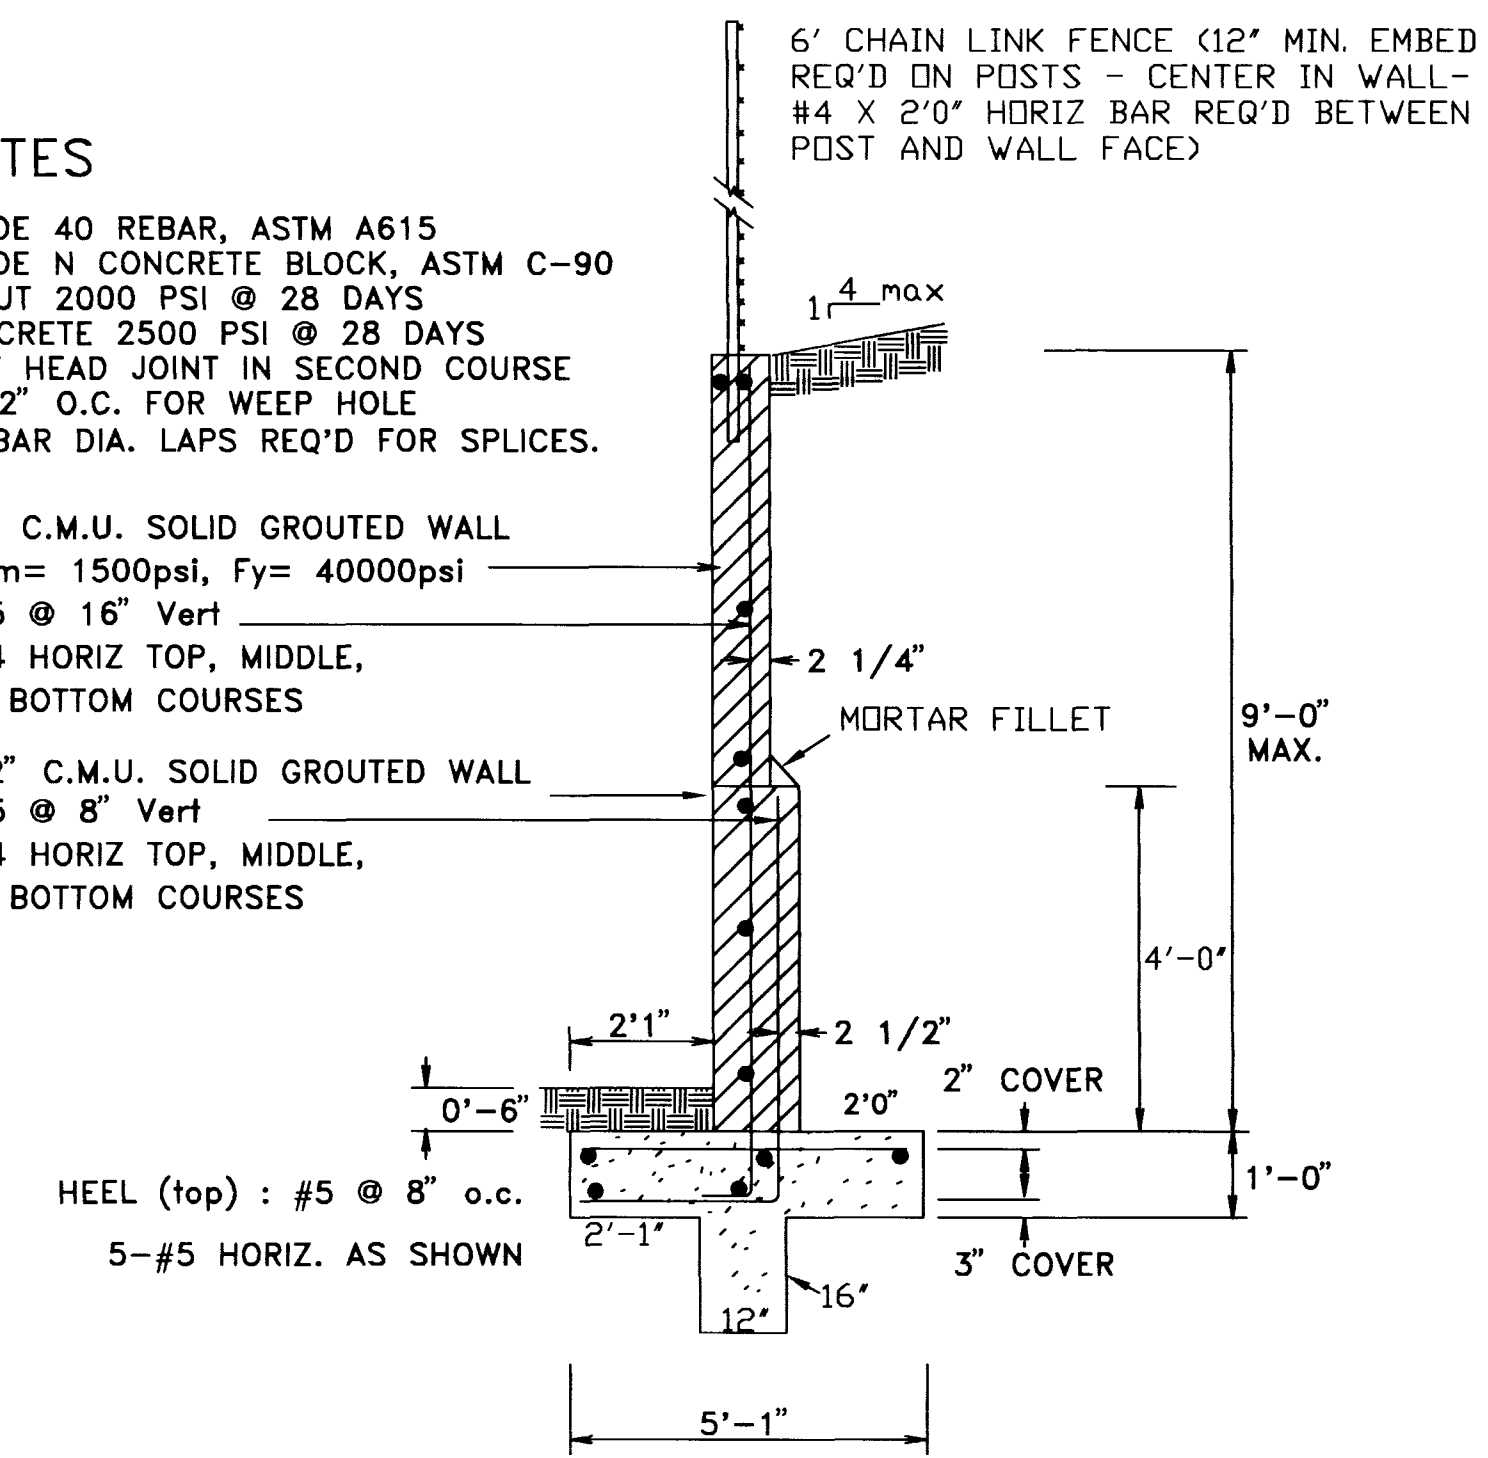

RETAINING WALL
 Scale: 3/8" = 1'-0"


6' CHAIN LINK FENCE (12" MIN. EMBED
 REQ'D ON POSTS - CENTER IN WALL -
 #4 X 2'0" HORIZ BAR REQ'D BETWEEN
 POST AND WALL FACE)

SUMMIT
 ENGINEERING CORPORATION
 CONSULTING ENGINEERS AND SURVEYORS
 3447 SOUTH HIGHLAND, LAS VEGAS, NEVADA 89108
 PHONE: (702) 252-3238 FAX: (702) 252-3247

DESIGNED BY: E.F.W.
 DRAWN BY: E.F.W.
 CHECKED BY: MCB
 AUG 7, 1997

NEVADA
 CLARK COUNTY
 EDITH GAREHIME
 ELEMENTARY SCHOOL CCSD #0835
 RETAINING WALL DETAILS

REV.	DATE	DESCRIPTION	BY	APP'D

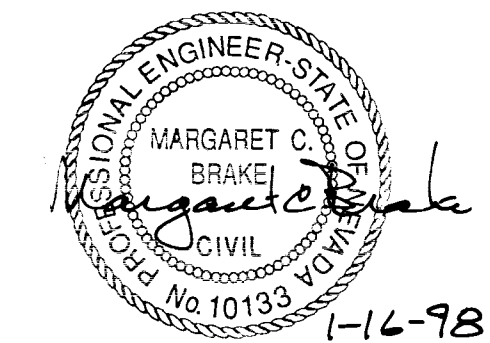


NOTES

SEE 10' MIN. MIN. DIST. FROM CURB TO FACE OF WALL.



RETAINING WALL
 SEE 10' - 0" MIN.

SUMMIT









