

a division of
 Argemeyer
 Group, Inc.
 Design Group, Inc.
 2801 N. Tenaya Way
 Las Vegas, NV
 89108
 (702) 355-1084


ARCHITECTS
SOUTHICK
 and associates

EASTERN AVENUE MEDIANS LANDSCAPING
 STA. 38+00 TO 43+00
 CEDAR AVE. TO OWENS AVE.
 LAS VEGAS, NEVADA

DATE: 08-19-98
 DRAWN BY: RPS
 CHECKED BY: SWS
 PROJECT NO: 1003007

SHEET: 5 OF 31
L1.04

DWG #107-V2888

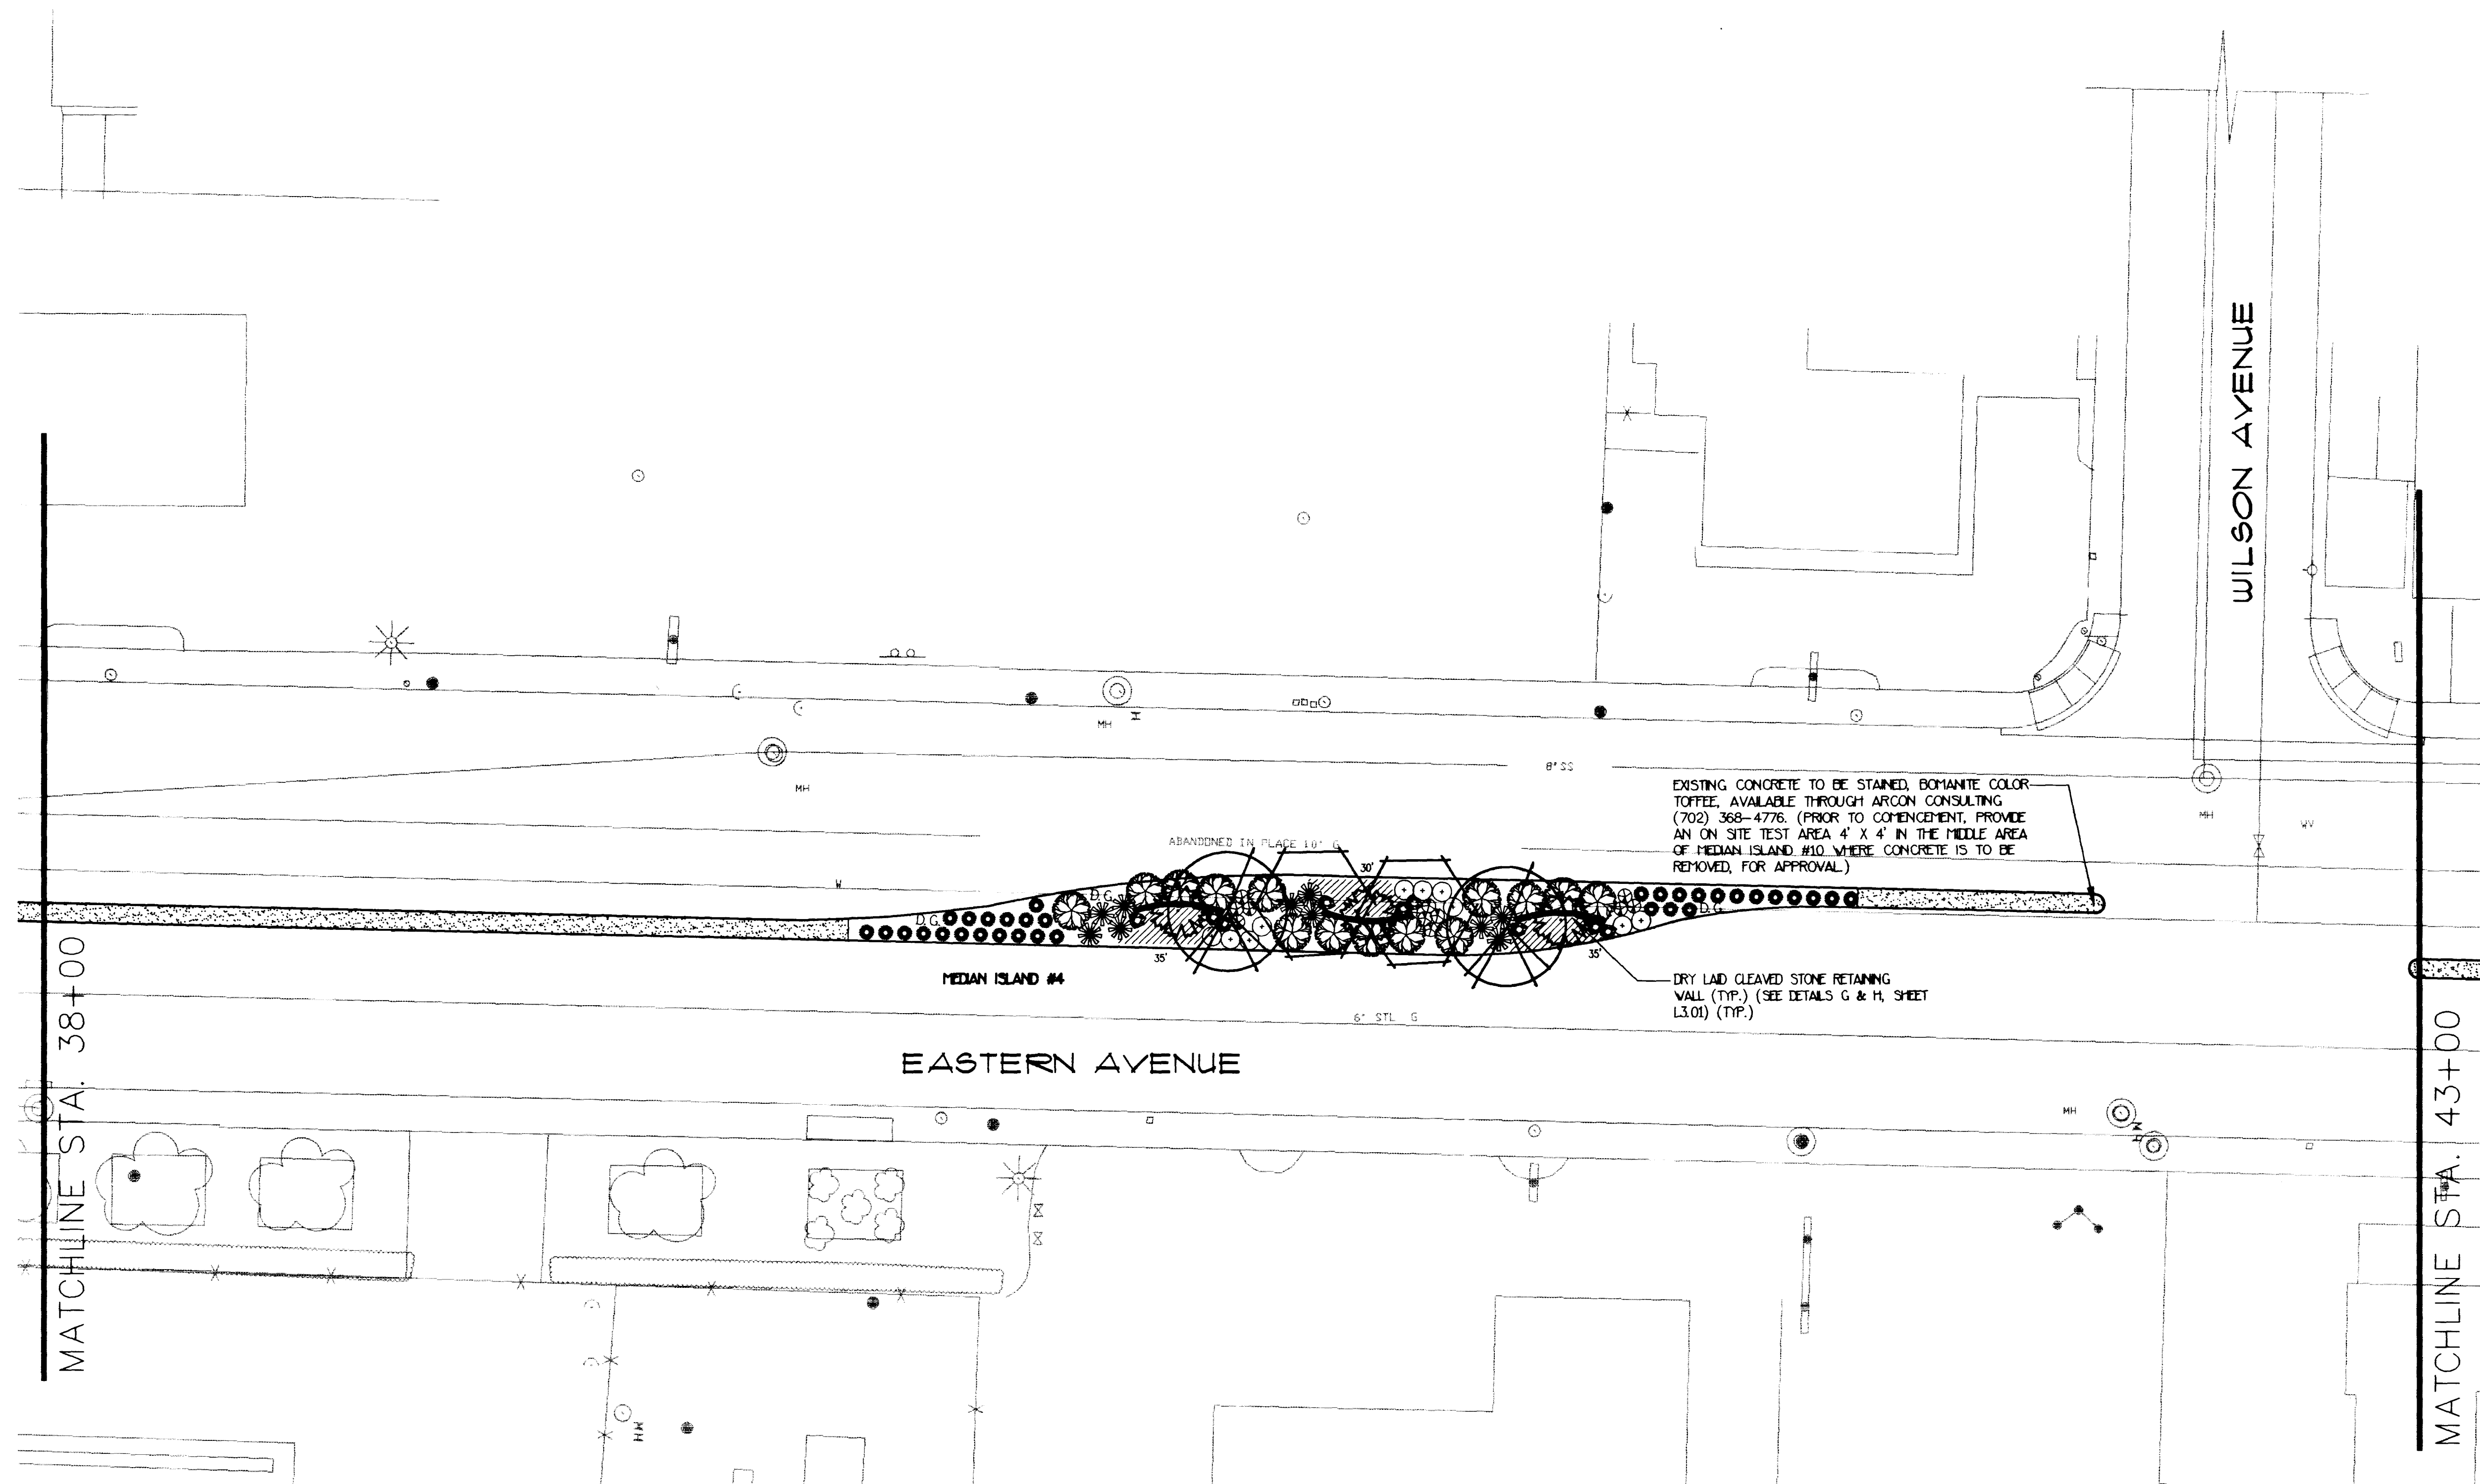

EXISTING CONCRETE TO BE STAINED, BOMANTE COLOR TOFFEE, AVAILABLE THROUGH ARCON CONSULTING (702) 368-4776. (PRIOR TO COMMENCEMENT, PROVIDE AN ON SITE TEST AREA 4' X 4' IN THE MIDDLE AREA OF MEDIAN ISLAND #10 WHERE CONCRETE IS TO BE REMOVED, FOR APPROVAL)

DRY LAD CLEAVED STONE RETAINING WALL (TYP.) (SEE DETAILS G & H, SHEET L3.01) (TYP.)

PLANTING LEGEND

SYMBOL	BOTANICAL/COMMON NAME	SIZE
	VASHINGTONIA ROBUSTA MEXICAN FAN PALM	EXISTING (PROTECT IN PLACE)
	VASHINGTONIA ROBUSTA - SKINNED MEXICAN FAN PALM	25'-35" TALL
	CERCODIUM 'DESERT MUSEUM' DESERT MUSEUM PALO VERDE	24" BOX
	CHITALPA TASHKENTENSIS 'PINK DAWN' - MULTI PINK DAWN CHITALPA	24" BOX

PLANTING LEGEND


SYMBOL	BOTANICAL/COMMON NAME	SIZE
	ACACIA REDOLENS 'DESERT CARPET' DESERT CARPET PROSTRATE ACACIA	5 GAL
	BACCHARIS 'THOMPSON' THOMPSON HYBRID BROOM	5 GAL
	MUHLENBERGIA CAPILLARIS 'REGAL MIST' REGAL MIST DEER GRASS	5 GAL
	LEUCOPHYLLUM LAEVCATUM CHIHUAHUA SAGE	5 GAL
	DASYLIRION WHEELERI DESERT SPOON	5 GAL
	LANTANA SPP. 'NEV GOLD' NEV GOLD TRAILING LANTANA	5 GAL • 24" O.C.
	LANDSCAPE BOULDERS COLOR TO MATCH CLEAVED STONE	2'X2'X3' THROUGH 3'X3'X4'

NOTE:

- INSTALL A 2" LAYER OF 1/2" MINUS 'REBEL RED' DECOMPOSED GRANITE CONTINUOUS IN ALL PLANTERS UNDER ALL TREES AND SHRUBS. SUBMIT SAMPLE FOR APPROVAL PRIOR TO INSTALLATION. BEFORE PLACING GRANITE, COMPACT SUB-GRADE TO 85% AND APPLY A PRE-EMERGENT HERBICIDE TO SOIL. AFTER PLACING GRANITE, RAKE SMOOTH, WET TO ENTIRE DEPTH, ALLOW TO DRY, THEN LIGHTLY SCARIFY SURFACE WITH A LEAF RAKE. APPLY A SECONDARY APPLICATION OF PRE-EMERGENT HERBICIDE TO TOP OF GRANITE. KEEP TOP OF GRANITE 2" BELOW ADJACENT WALKS AND CURBS. DO NOT ALLOW GRANITE TO TOUCH THE TRUNK OF ANY PLANT. INSTALL AFTER INSTALLATION OF PLANT MATERIAL. (SEE DETAIL F, SHEET L3.01)
- ALL UTILITY INFORMATION HAS BEEN OBTAINED FROM MDT CONSTRUCTION PLANS - CONTRACT #2834.
- FOR REMOVAL OF ASPHALT AND SUB-BASE TO A DEPTH OF 2'-0" IN EACH MEDIAN, SEE DETAIL I, SHEET L3.01.


HARDSCAPE LEGEND

EXISTING CONCRETE TO BE STAINED, BOMANTE COLOR TOFFEE, AVAILABLE THROUGH ARCON CONSULTING (702) 368-4776. (PRIOR TO COMMENCEMENT, PROVIDE AN ON SITE TEST AREA 4' X 4' IN THE MIDDLE AREA OF MEDIAN ISLAND #10 WHERE CONCRETE IS TO BE REMOVED, FOR APPROVAL)

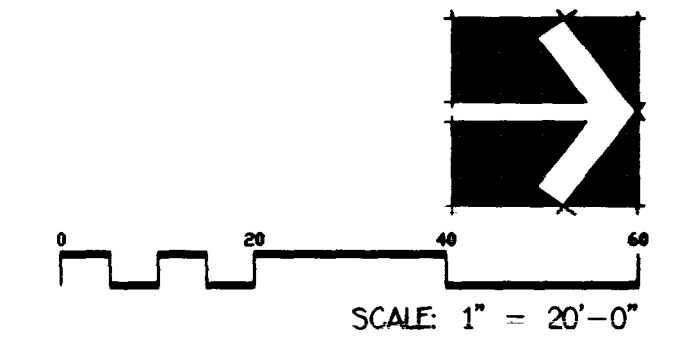

PLOT/NO DATE
 FILE NAME
 08-19-98
 1003007.DWG

10462

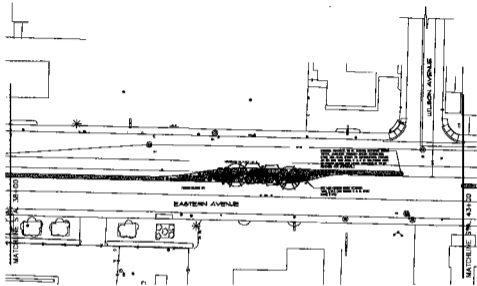

PLANTING LEGEND

	1/2\"/>	1/2\"/>
	1/4\"/>	1/4\"/>
	1/8\"/>	1/8\"/>
	1/16\"/>	1/16\"/>
	1/32\"/>	1/32\"/>

PLANTING LEGEND

	1/2\"/>	1/2\"/>
	1/4\"/>	1/4\"/>
	1/8\"/>	1/8\"/>
	1/16\"/>	1/16\"/>
	1/32\"/>	1/32\"/>

PLANTING LEGEND

	1/2\"/>	1/2\"/>
	1/4\"/>	1/4\"/>
	1/8\"/>	1/8\"/>
	1/16\"/>	1/16\"/>
	1/32\"/>	1/32\"/>

BARBICAGE LEGEND

	1/2\"/>	1/2\"/>
	1/4\"/>	1/4\"/>
	1/8\"/>	1/8\"/>
	1/16\"/>	1/16\"/>
	1/32\"/>	1/32\"/>



DATE: 10/1/80
 DRAWN BY: J. J. [unreadable]
 CHECKED BY: [unreadable]

CONTRACT
 [unreadable]
 [unreadable]

CONTRACT
 [unreadable]
 [unreadable]

504