

REVISION / COMMENTS

a division of  
Poggenmeyer  
Design Group, Inc.  
2601 N. Texas Way  
Las Vegas, Nevada  
89128  
(702) 235-1084




**EASTERN AVENUE MEDIANS LANDSCAPING**  
STA. 53+00 TO 58+00  
CEDAR AVE. TO OWENS AVE.  
LAS VEGAS, NEVADA

PLANTING PLAN

DATE: 08-19-98  
DRAWN BY: RPS  
CHECKED BY: SWS  
PROJECT NO: 1003007

SHEET 8 OF 31  
**L1.07**  
DWG #107-12000

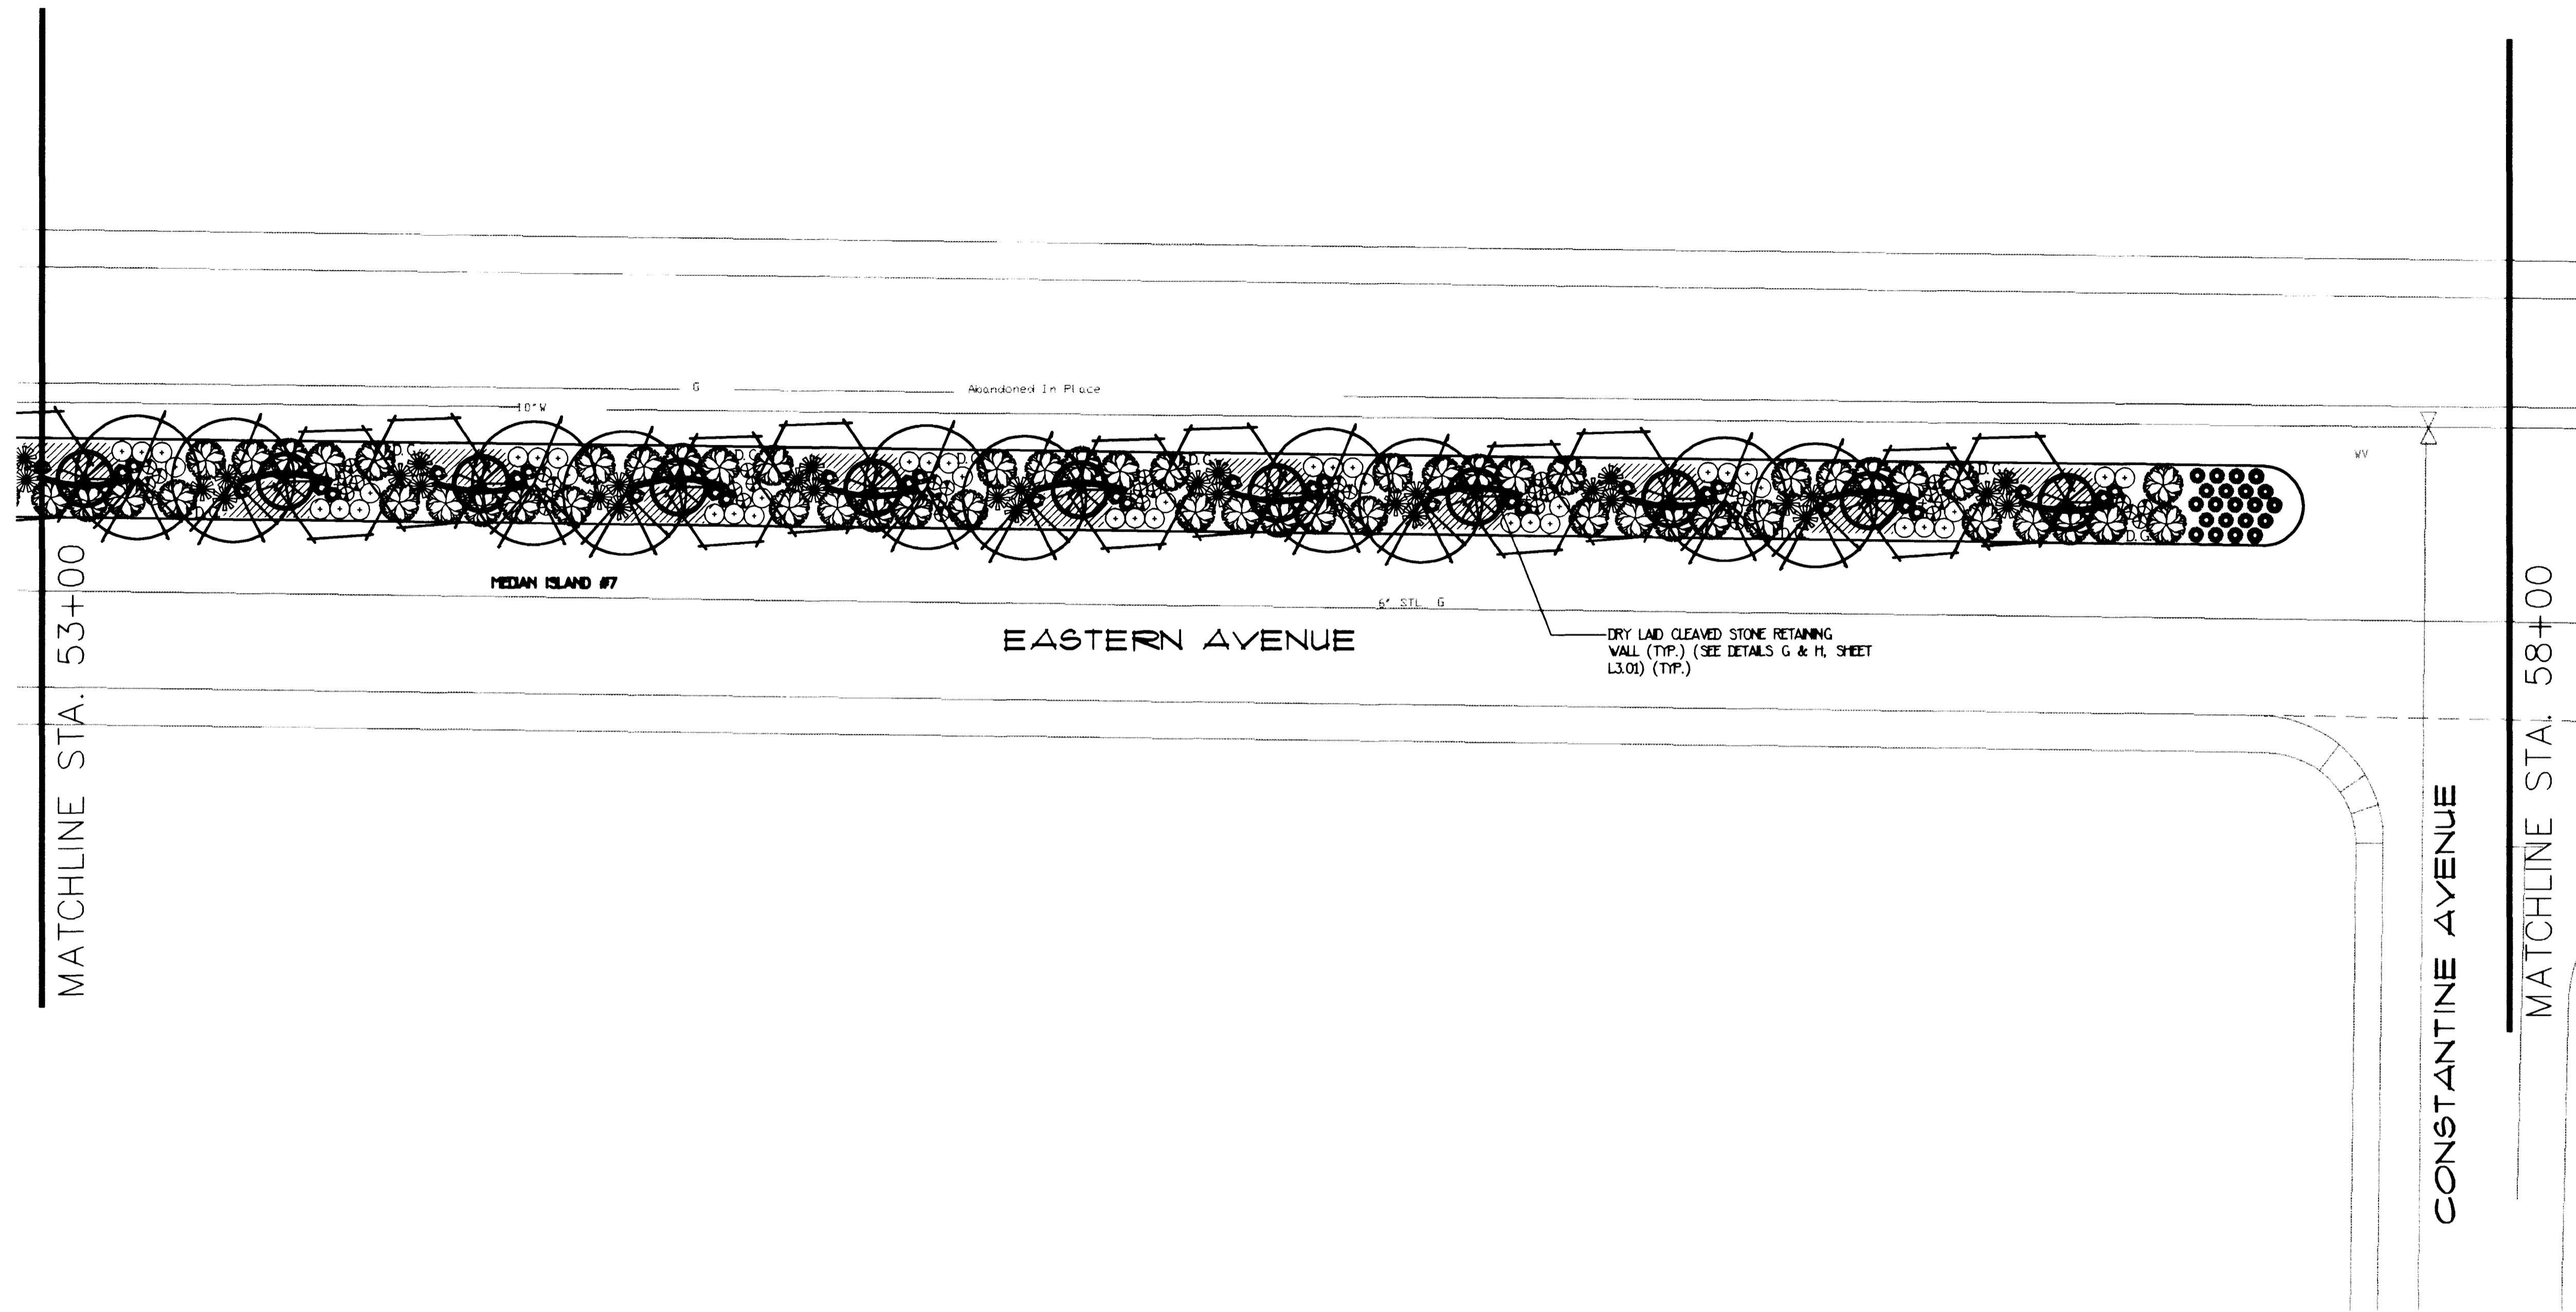

**PLANTING LEGEND**

SYMBOL	BOTANICAL/COMMON NAME	SIZE
	WASHINGTONIA ROBUSTA MEXICAN FAN PALM	EXISTING (PROTECT IN PLACE)
	WASHINGTONIA ROBUSTA - SKINNED MEXICAN FAN PALM	25'-35' TALL
	CERCIDIUM 'DESERT MUSEUM' DESERT MUSEUM PALO VERDE	24" BOX
	CHITALPA TASHKENTENSIS 'PINK DAWN' - MULTI. PINK DAWN CHITALPA	24" BOX

**PLANTING LEGEND**


SYMBOL	BOTANICAL/COMMON NAME	SIZE
	ACACIA REDOLENS 'DESERT CARPET' DESERT CARPET PROSTRATE ACACIA	5 GAL
	BACCHARIS 'THOMPSON' THOMPSON HYBRID BROOM	5 GAL
	MUHLENBERGIA CAPILLARIS 'REGAL MIST' REGAL MIST DEER GRASS	5 GAL
	LEUCOPHYLLUM LAEVIGATUM CHIHUAHUAN SAGE	5 GAL
	DASYLIRION WHEELERI DESERT SPOON	5 GAL
	LANTANA SPP. 'NEW GOLD' NEW GOLD TRAILING LANTANA	5 GAL ● 24" O.C.
	LANDSCAPE BOULDERS COLOR TO MATCH CLEAVED STONE	2'X2'X3' THROUGH 3'X3'X4'

**NOTE:**


- 1) INSTALL A 2" LAYER OF 1/2" MINUS 'REBEL RED' DECOMPOSED GRANITE CONTINUOUS IN ALL PLANTERS UNDER ALL TREES AND SHRUBS. SUBMIT SAMPLE FOR APPROVAL PRIOR TO INSTALLATION. BEFORE PLACING GRANITE, COMPACT SUB-GRADE TO 85% AND APPLY A PRE-EMERGENT HERBICIDE TO SOIL. AFTER PLACING GRANITE, RAKE SMOOTH, WET TO ENTIRE DEPTH, ALLOW TO DRY, THEN LIGHTLY SCARIFY SURFACE WITH A LEAF RAKE. APPLY A SECONDARY APPLICATION OF PRE-EMERGENT HERBICIDE TO TOP OF GRANITE. KEEP TOP OF GRANITE 2" BELOW ADJACENT WALKS AND CURBS. DO NOT ALLOW GRANITE TO TOUCH THE TRUNK OF ANY PLANT. INSTALL AFTER INSTALLATION OF PLANT MATERIAL. (SEE DETAIL F, SHEET L3.01)
- 2) ALL UTILITY INFORMATION HAS BEEN OBTAINED FROM NDOT CONSTRUCTION PLANS - CONTRACT #2834.
- 3) FOR REMOVAL OF ASPHALT AND SUB-BASE TO A DEPTH OF 2'-0" IN EACH MEDIAN, SEE DETAIL I, SHEET L3.01.

**HARDSCAPE LEGEND**

EXISTING CONCRETE TO BE STAINED, BOMIANTE COLOR TOPFEE, AVAILABLE THROUGH ARCON CONSULTING (702) 368-4776. (PRIOR TO COMMENCEMENT, PROVIDE AN ON SITE TEST AREA 4' X 4' IN THE MIDDLE AREA OF MEDIAN ISLAND #10 WHERE CONCRETE IS TO BE REMOVED, FOR APPROVAL.)

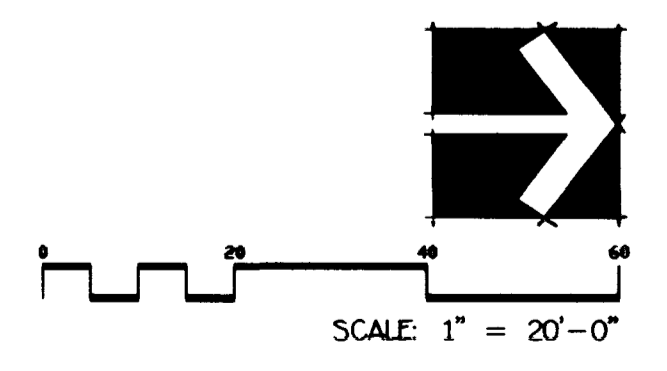

PLOTTING DATE: 08-19-98  
FILE NAME: 1003007.DWG

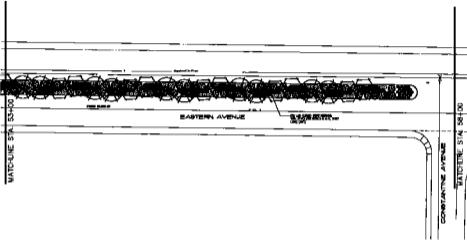











 PROJECT: EASTERN AVENUE  
 DRAWING: L1.07

**PLANTING PLAN**

EASTERN AVENUE  
 PLANTING PLAN