
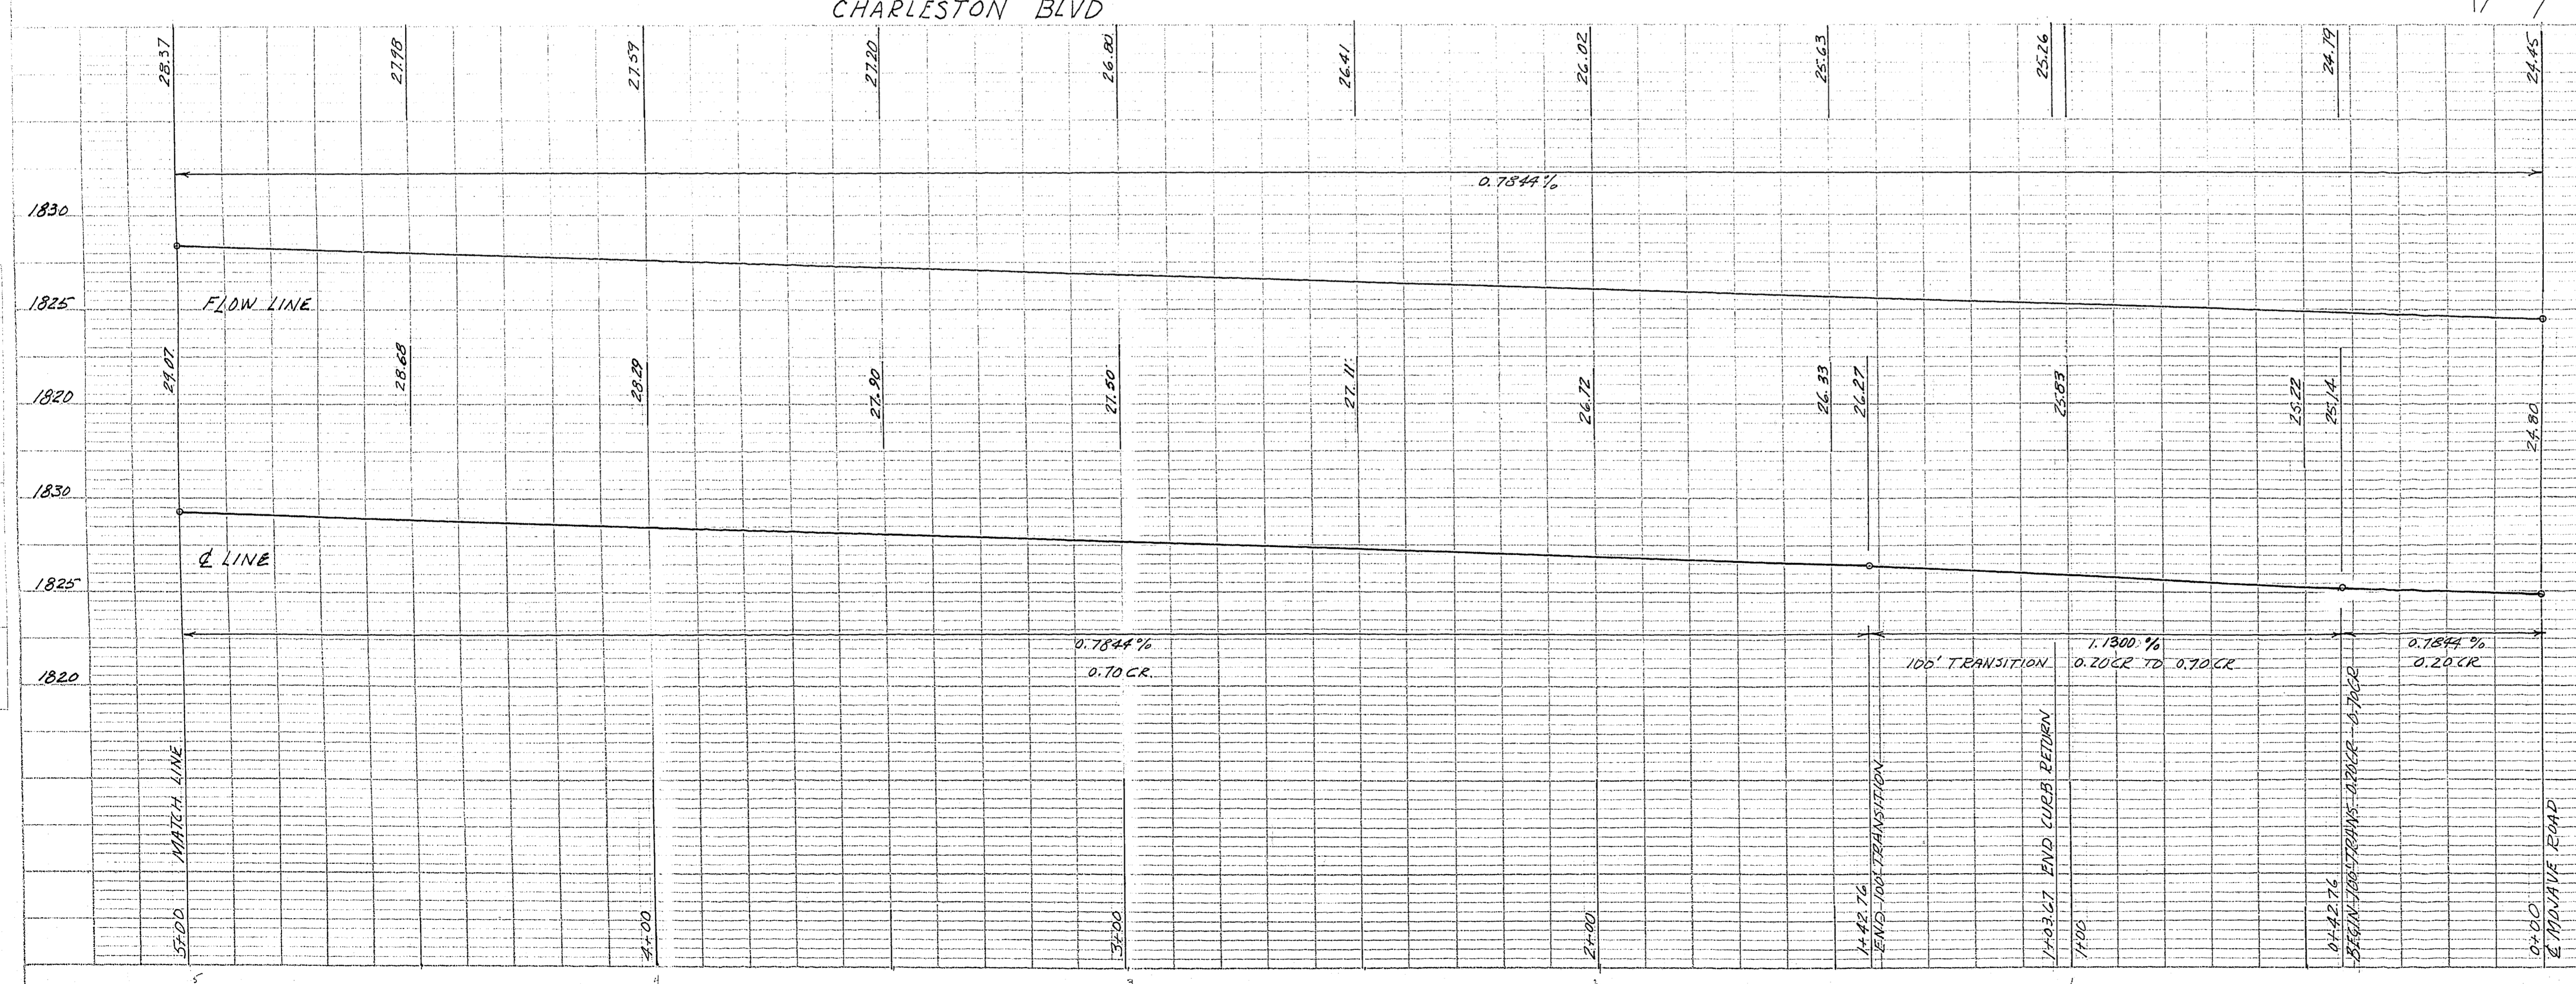


10-7-108

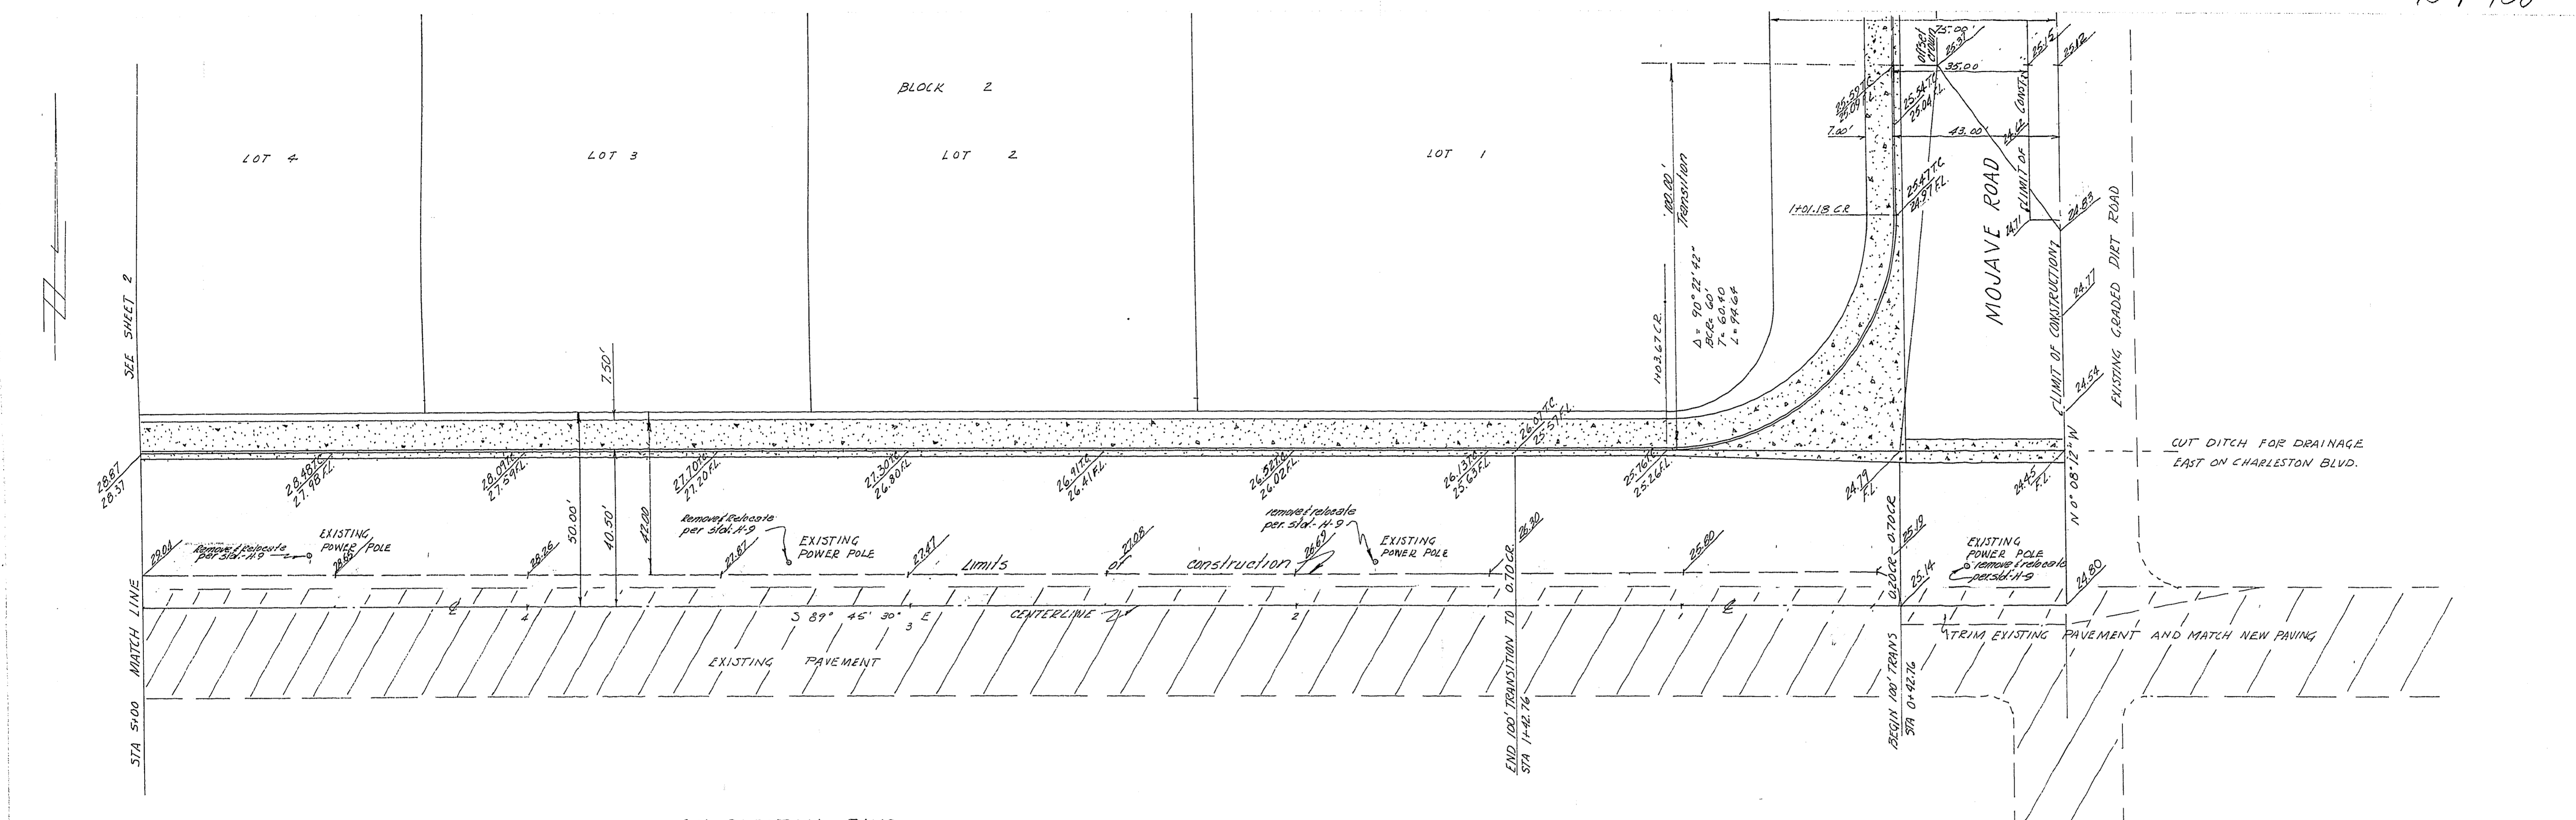

SCALE HORIZ 1" = 20'
 VERT 1" = 5'
 BASIS OF ELEVATION: CLV B.M. # 366
 ELEVATION 1817.265

APPROVALS
 FIELD ENGINEER [Signature] DATE 6-24-65
 CITY ENGINEER [Signature] DATE 7-7-65

EAST-PARK INDUSTRIAL SUBDIVISION
 STREET DESIGN
 CHARLESTON BLVD
 SECTION 36 T20S R61E

JACK K LEAVITT
 REGISTERED PROFESSIONAL ENGINEER
 LAND SURVEYOR RLS 807

DESIGNED [Signature] RE 704 DATE 4-16-65
 CHECKED [Signature] DATE

SHEET 1 OF 9

PROFILE
 DRAWN BY
 CHECKED BY
 DATE
 PROJECT NO.
 SHEET NO.