

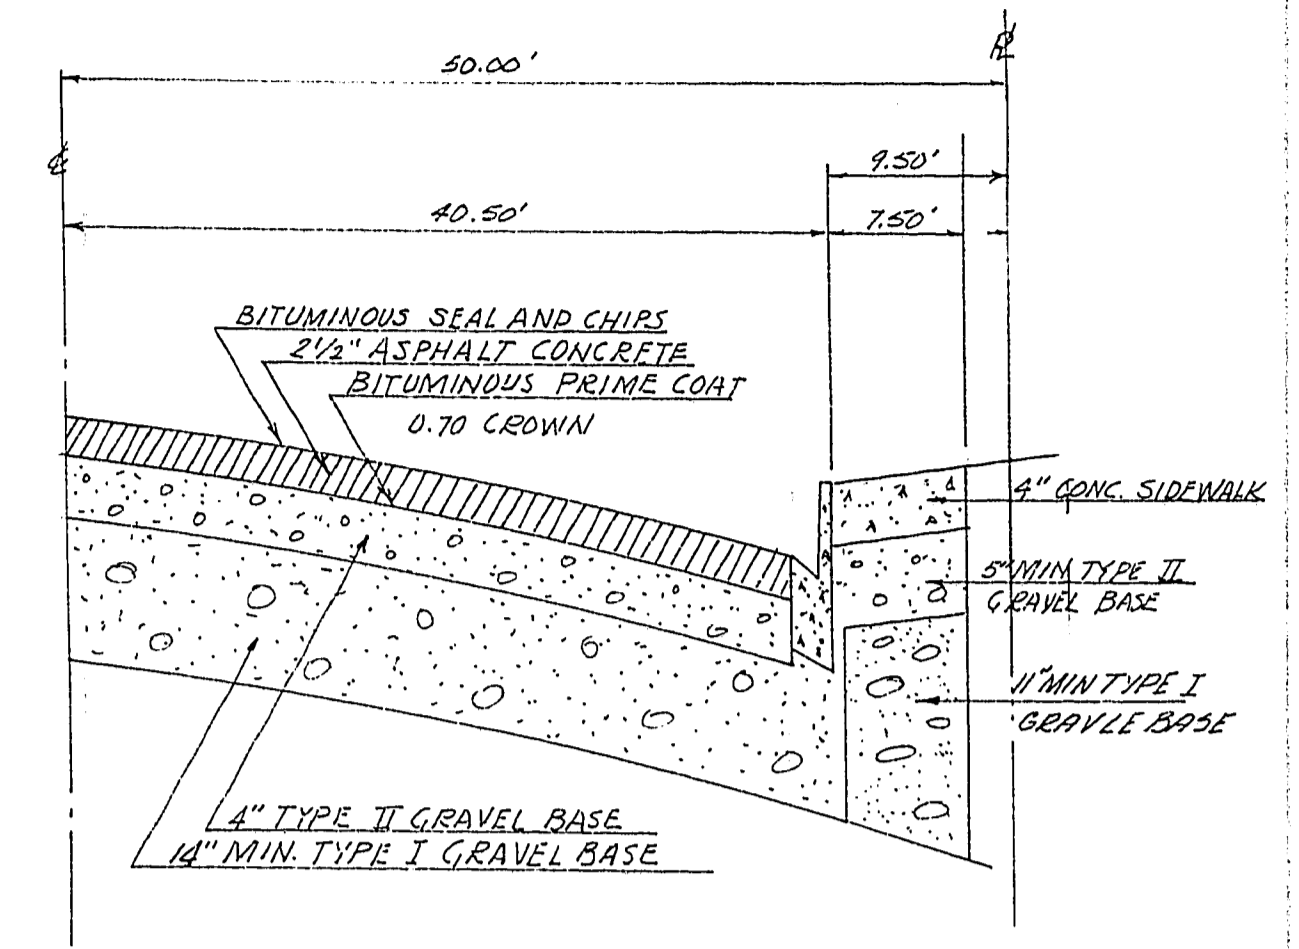


10-7-103

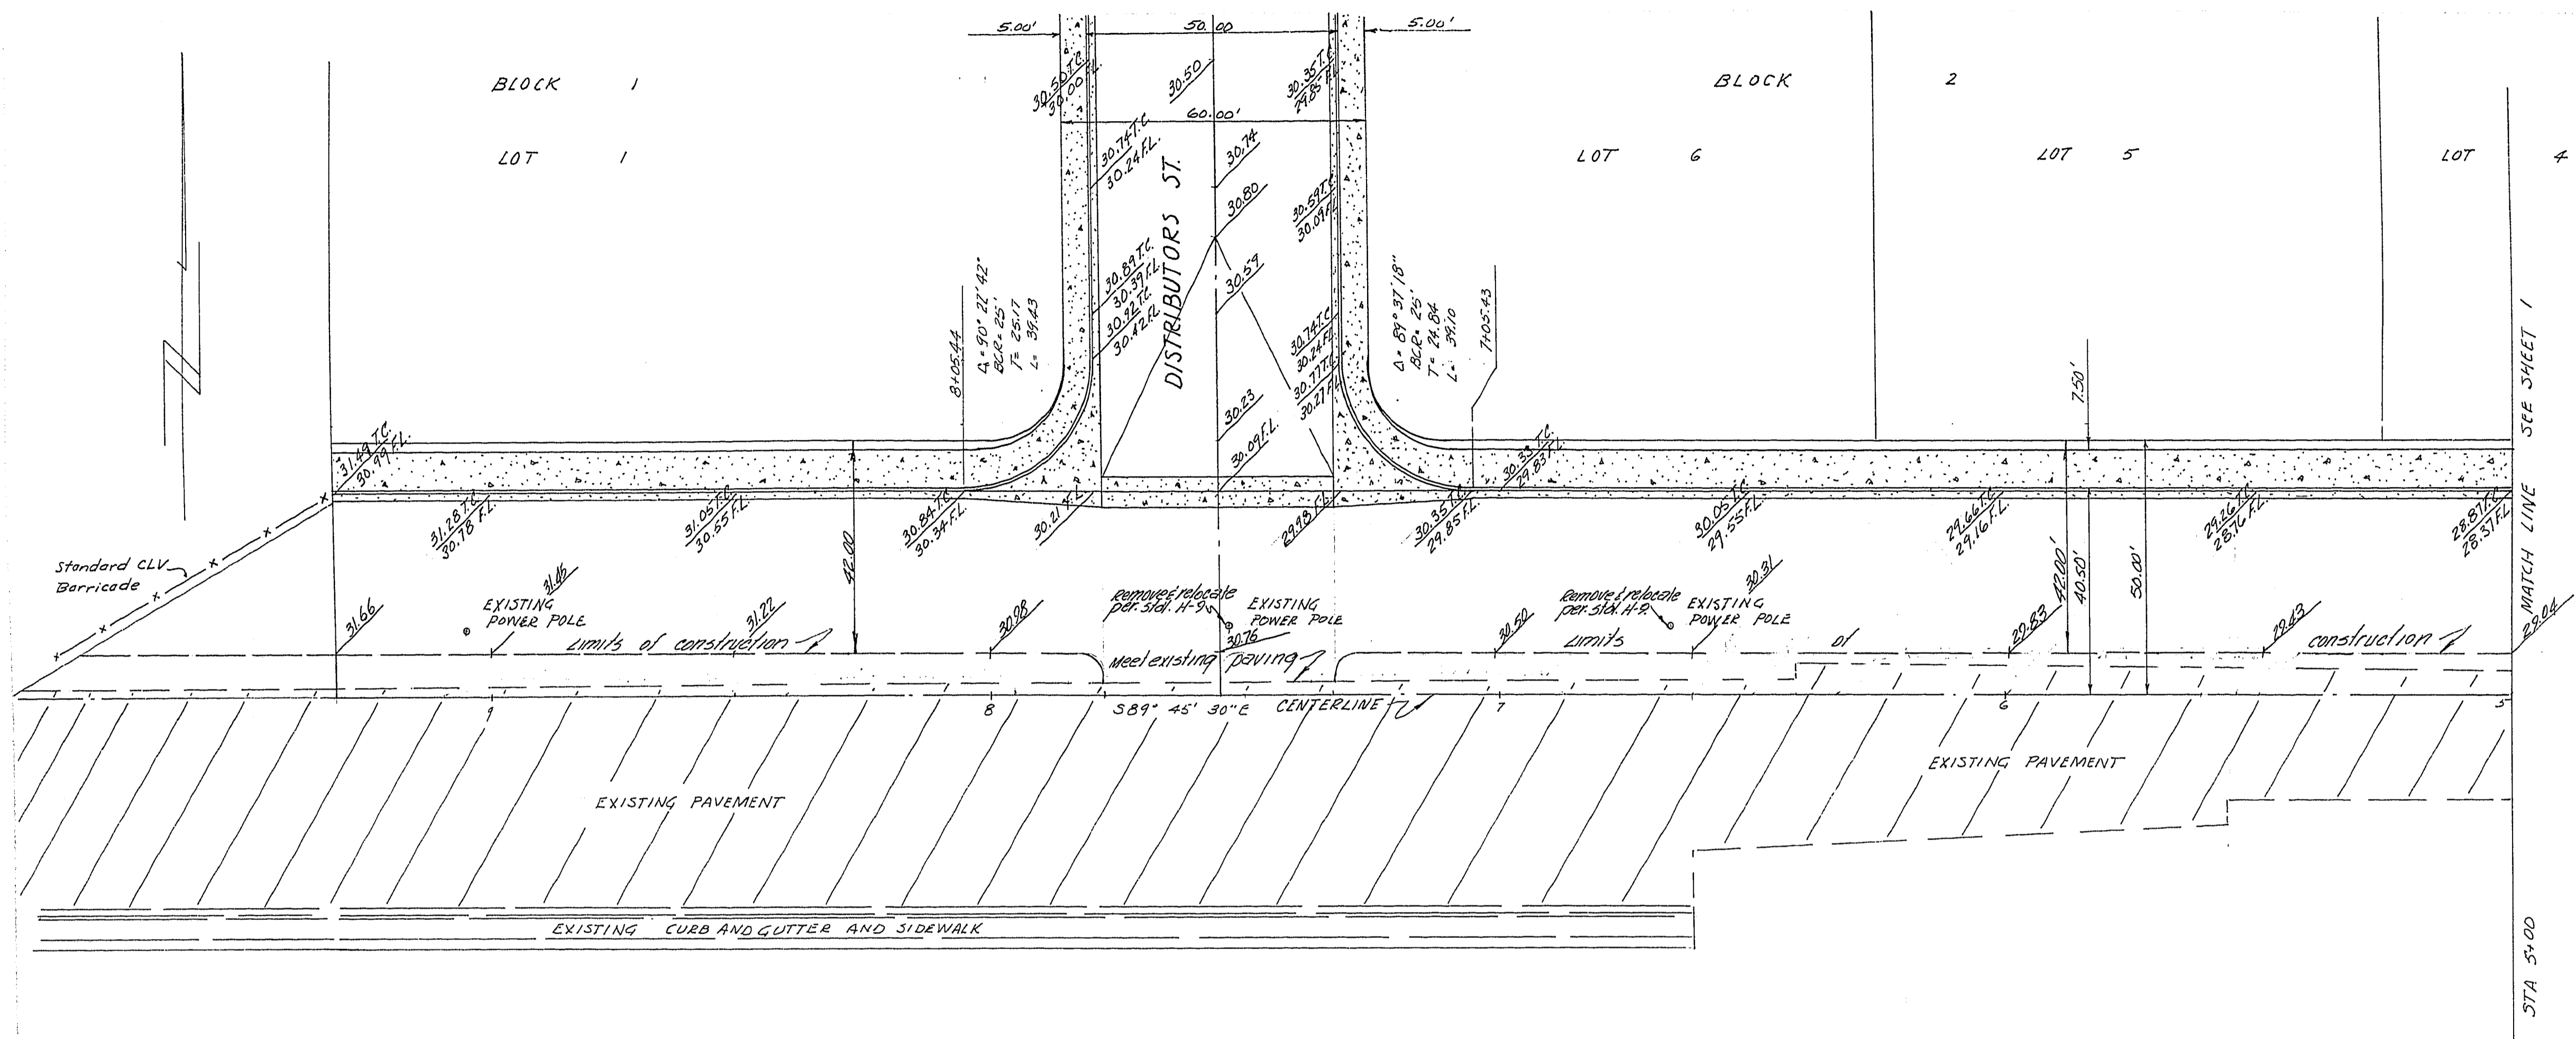

SECTION CHARLESTON BLVD

CROWN DATA
 1. Flareline to lip of gutter - 0.14
 2. Lip of gutter to centerline - 0.56
 Total crown: 0.70

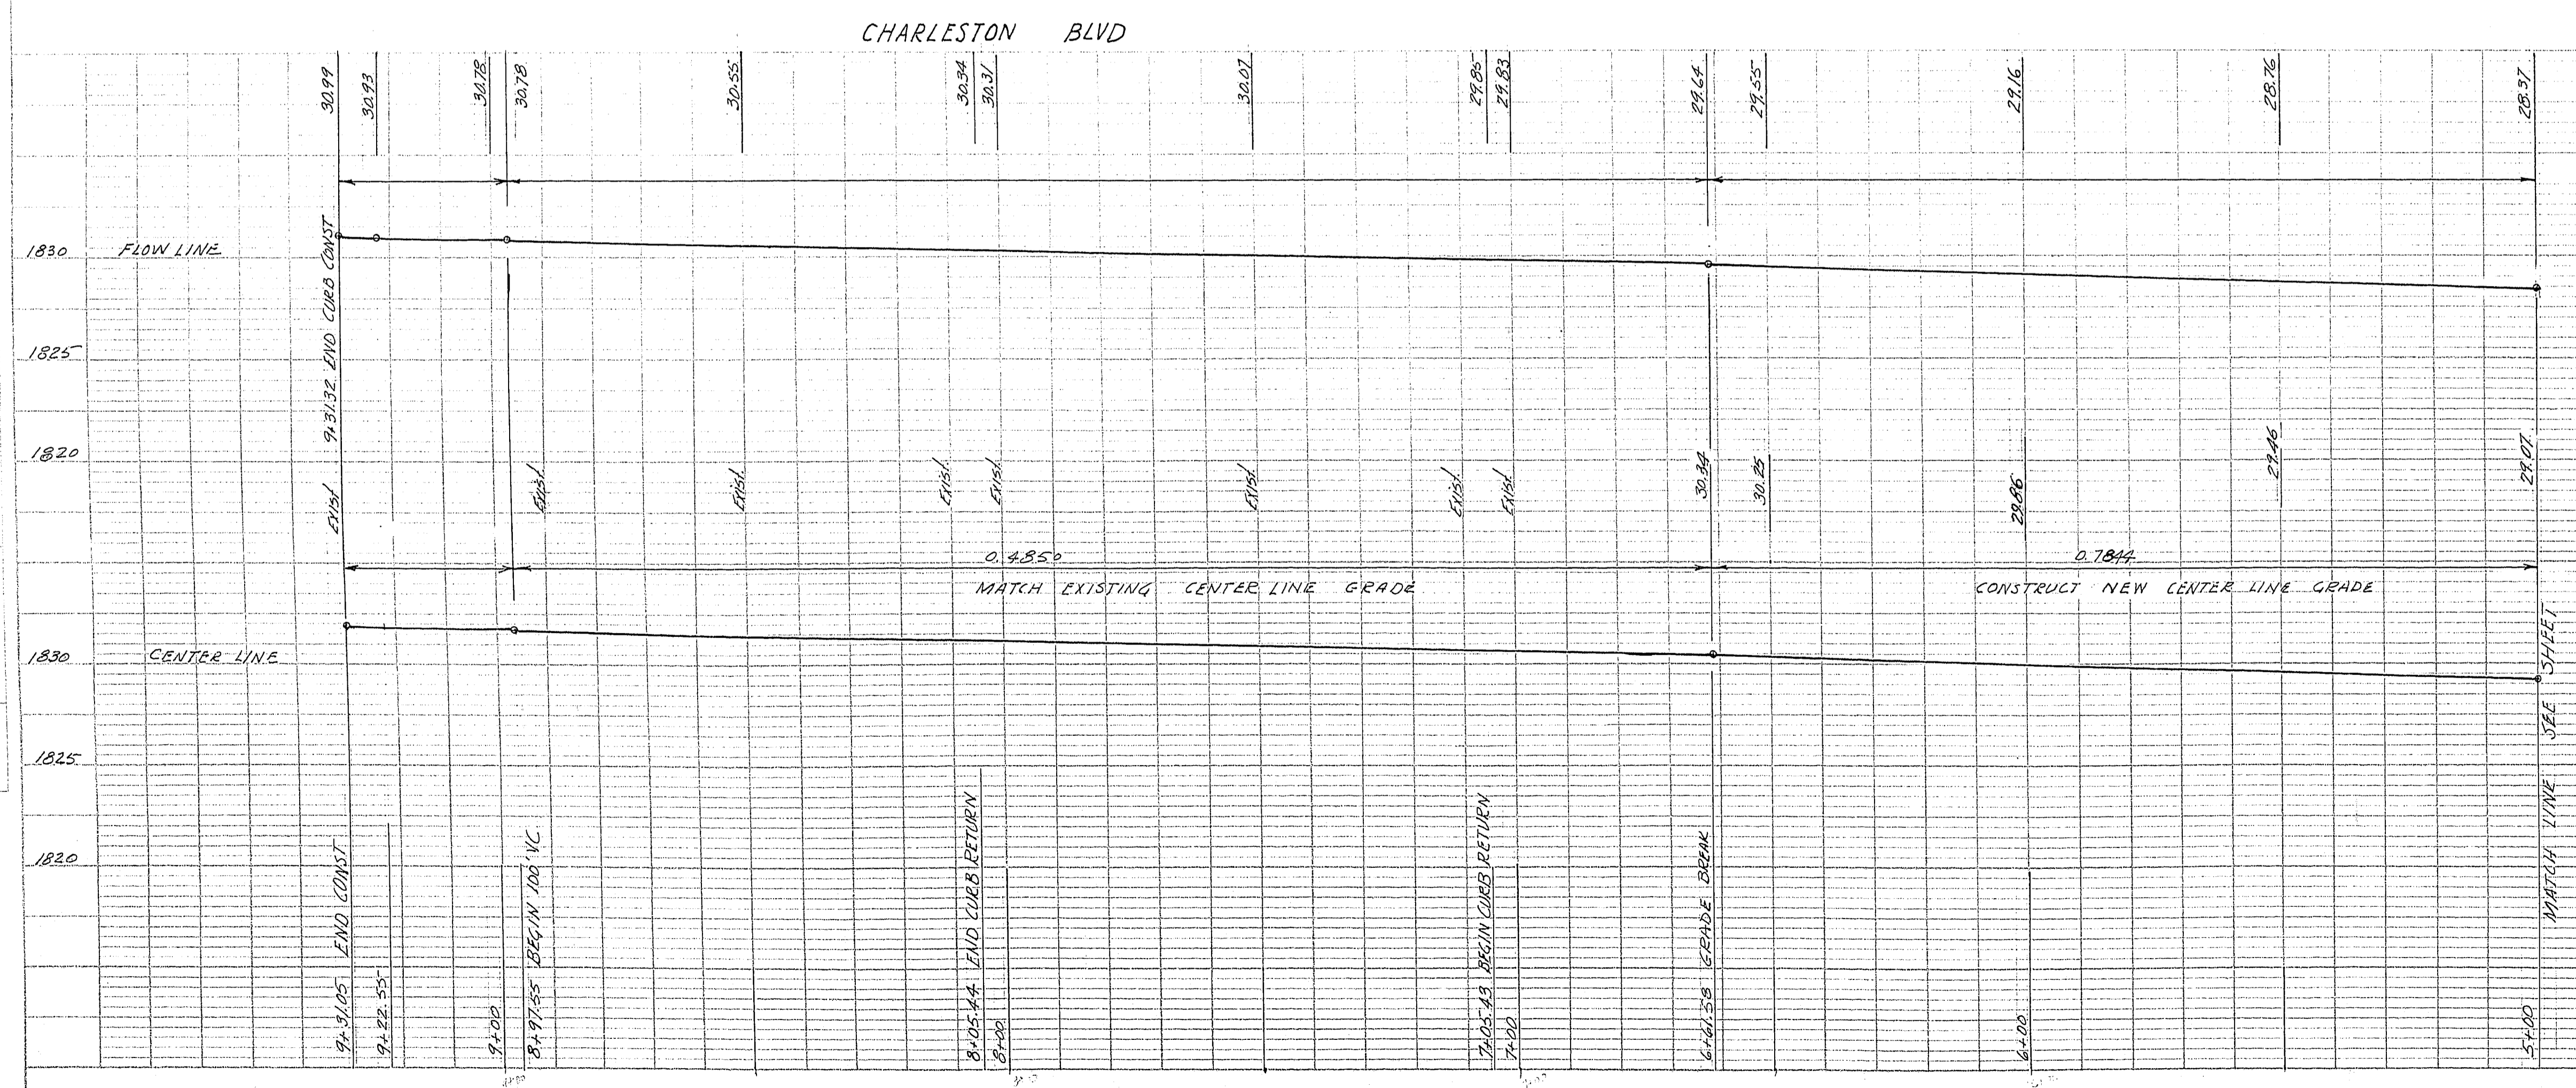

SCALE HORIZ 1"=20'
 VERT 1"=5'
 BASIS OF ELEVATION CLV BM # 366
 ELEVATION 1817.668

APPROVALS
 [Signature] DATE 6-24-65
 FIELD ENGINEER
 [Signature] DATE 7-7-65
 CITY ENGINEER

EAST-PARK INDUSTRIAL SUBDIVISION
 STREET DESIGN
 CHARLESTON BLVD
 SECTION 36 T20S R61E

JACK K LEAVITT
 REGISTERED PROFESSIONAL ENGINEER
 LAND SURVEYOR PLS-807

DESIGNED [Signature] DATE 1-16-65
 CHECKED [Signature] DATE